


45' HEIGHT SETBACK



1 SOUTH ELEVATION  
1/4" = 1'-0"

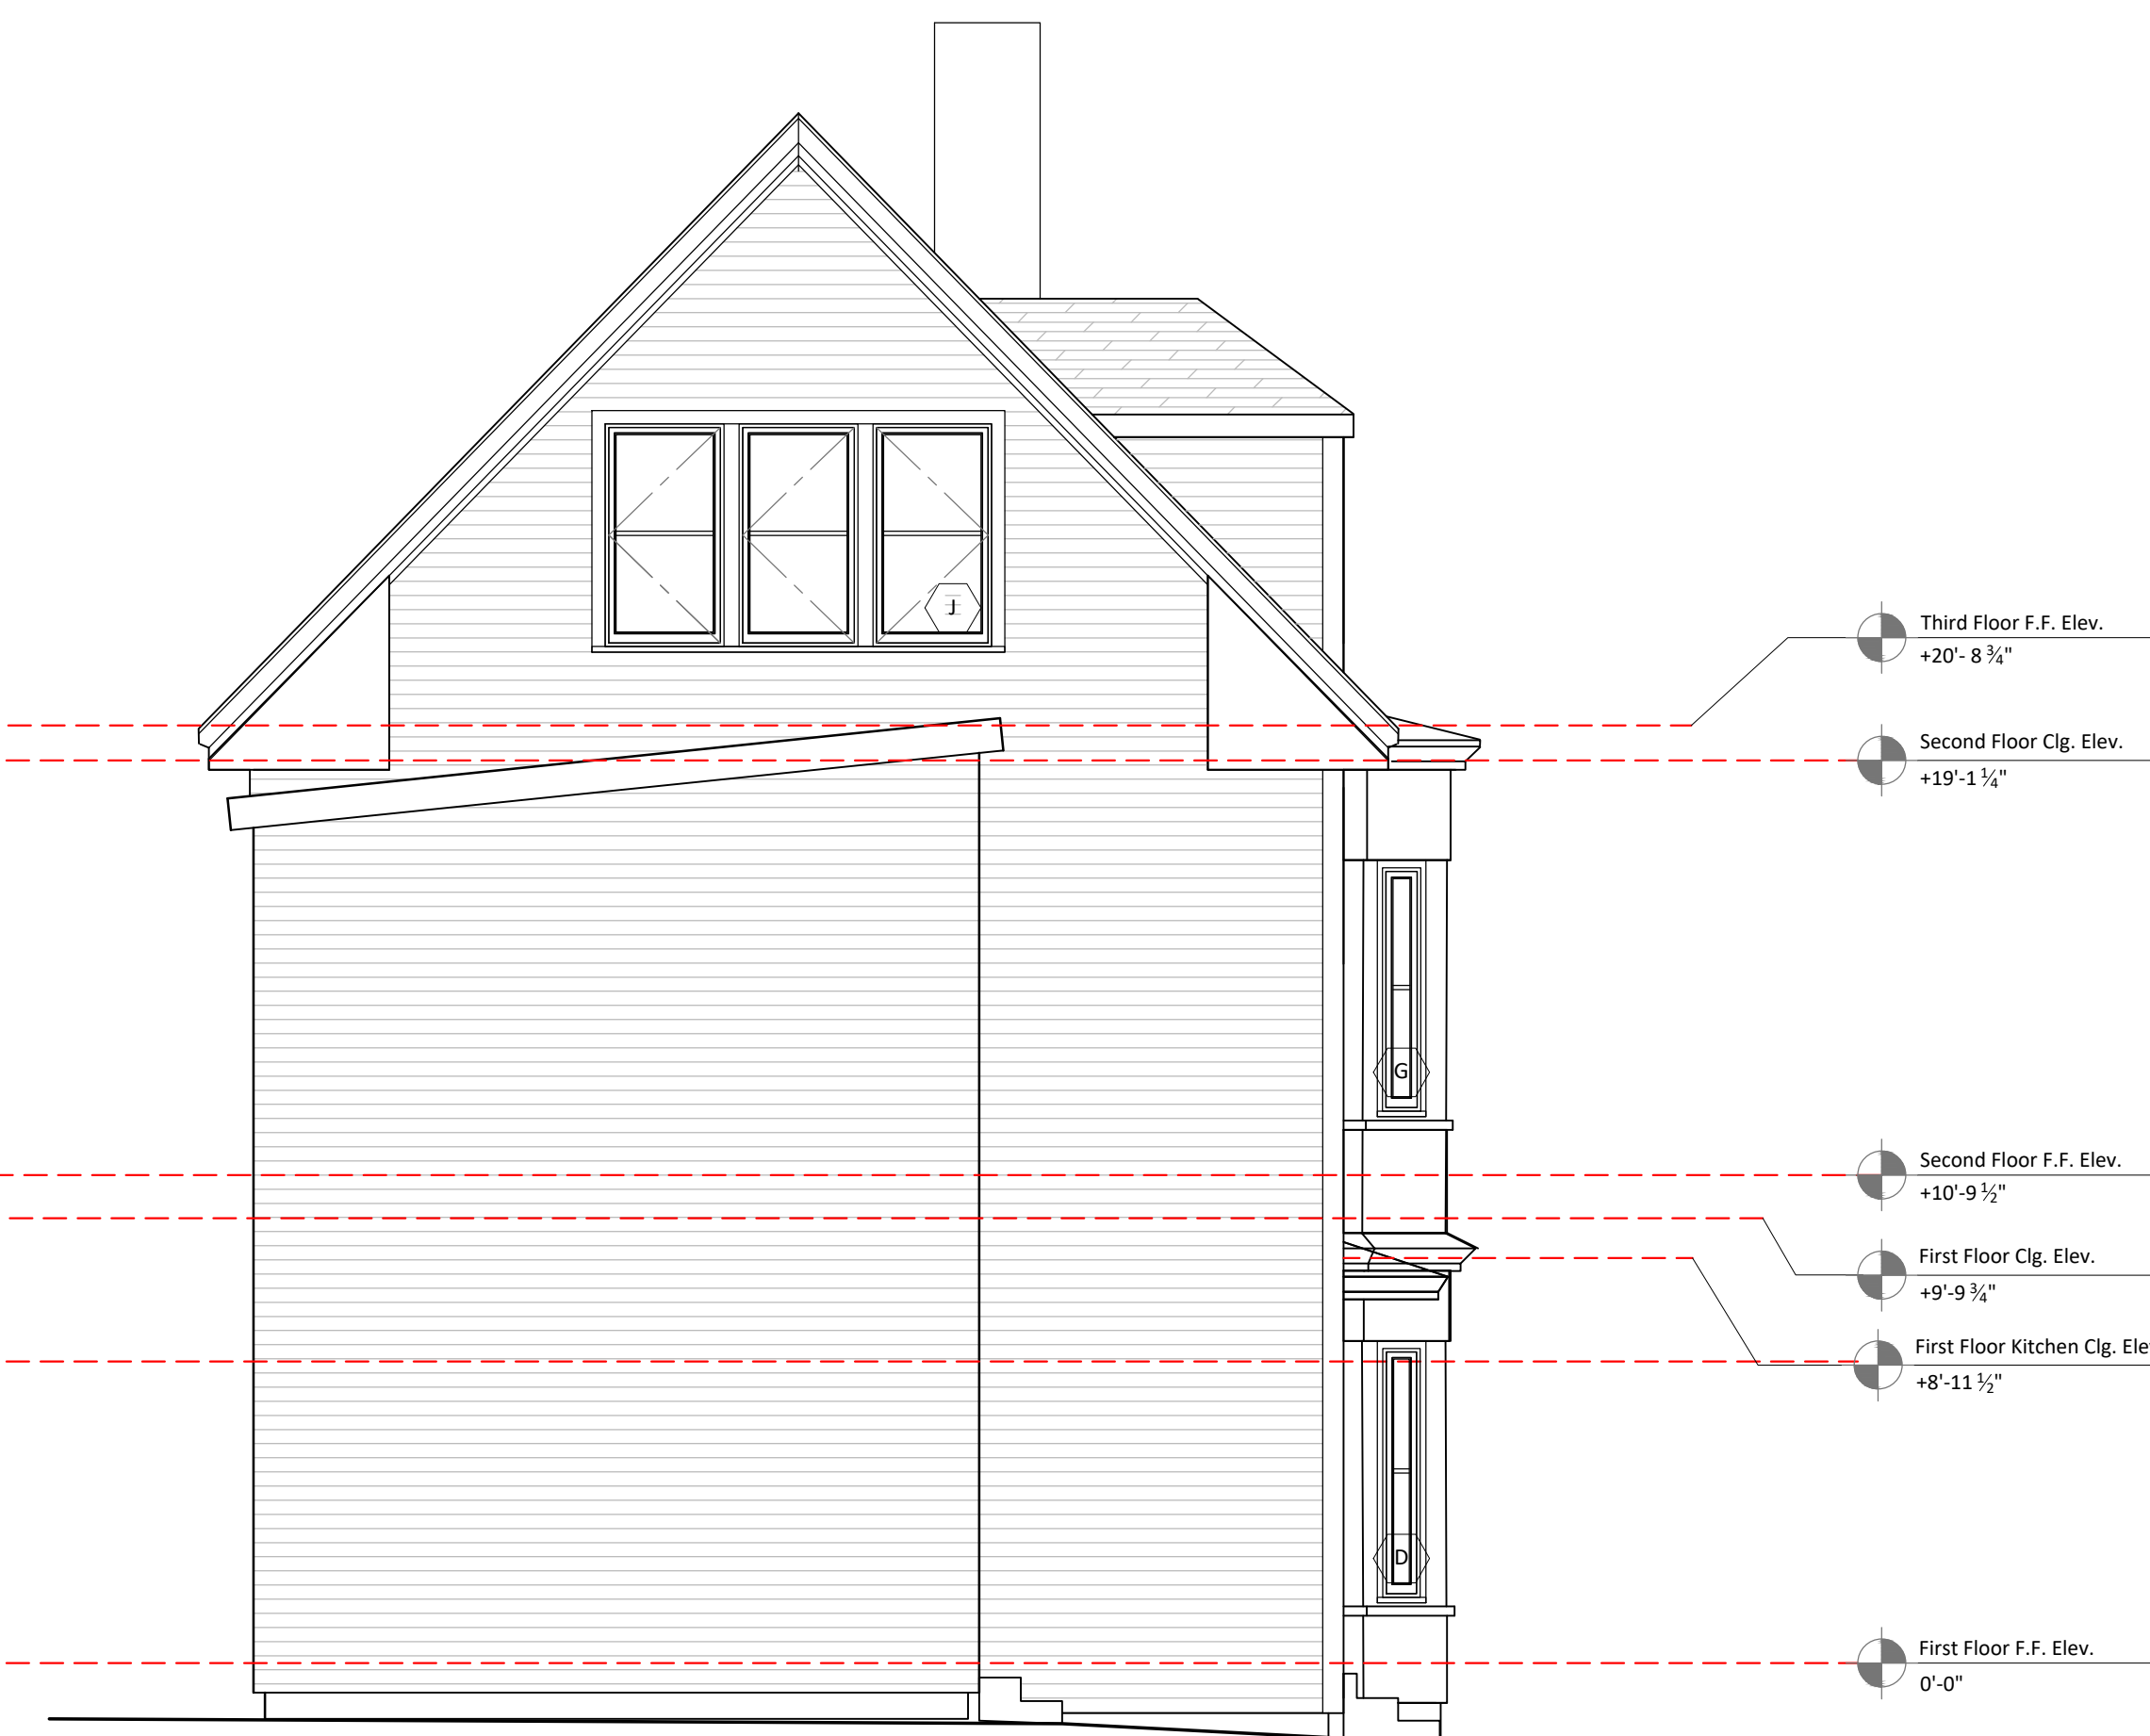

2 NORTH ELEVATION  
1/4" = 1'-0"

Legend:

 Construction to be removed

