
SCREW TO EXISTING 4X6 TOP PLATE	NEW 2X12 BEARING PLATE D EXISTING JOISTS WITH (3) 16d NAILS AT EACH JOIST WITH (2) TIMBERLOCK OR SIMILAR SCREWS 48" O.C. NAIL EACH NEW RAFTER TO PLATE WITH (3) 8d NAILS A RAFTER TO INSIDE OF BEARING PLATE AT ±32" O.C.
LAYOUT S SISTER T	NEW 2X10 RAFTERS ±16" O.C. HOWN IS SCHEMATIC, ADJUST TO FIELD CONDITIONS O EXISTING 2X6 RAFTERS WITH (1) 16d NAIL 16" O.C.
	NEW 2X4 COLLAR TIES AT EACH RAFTER



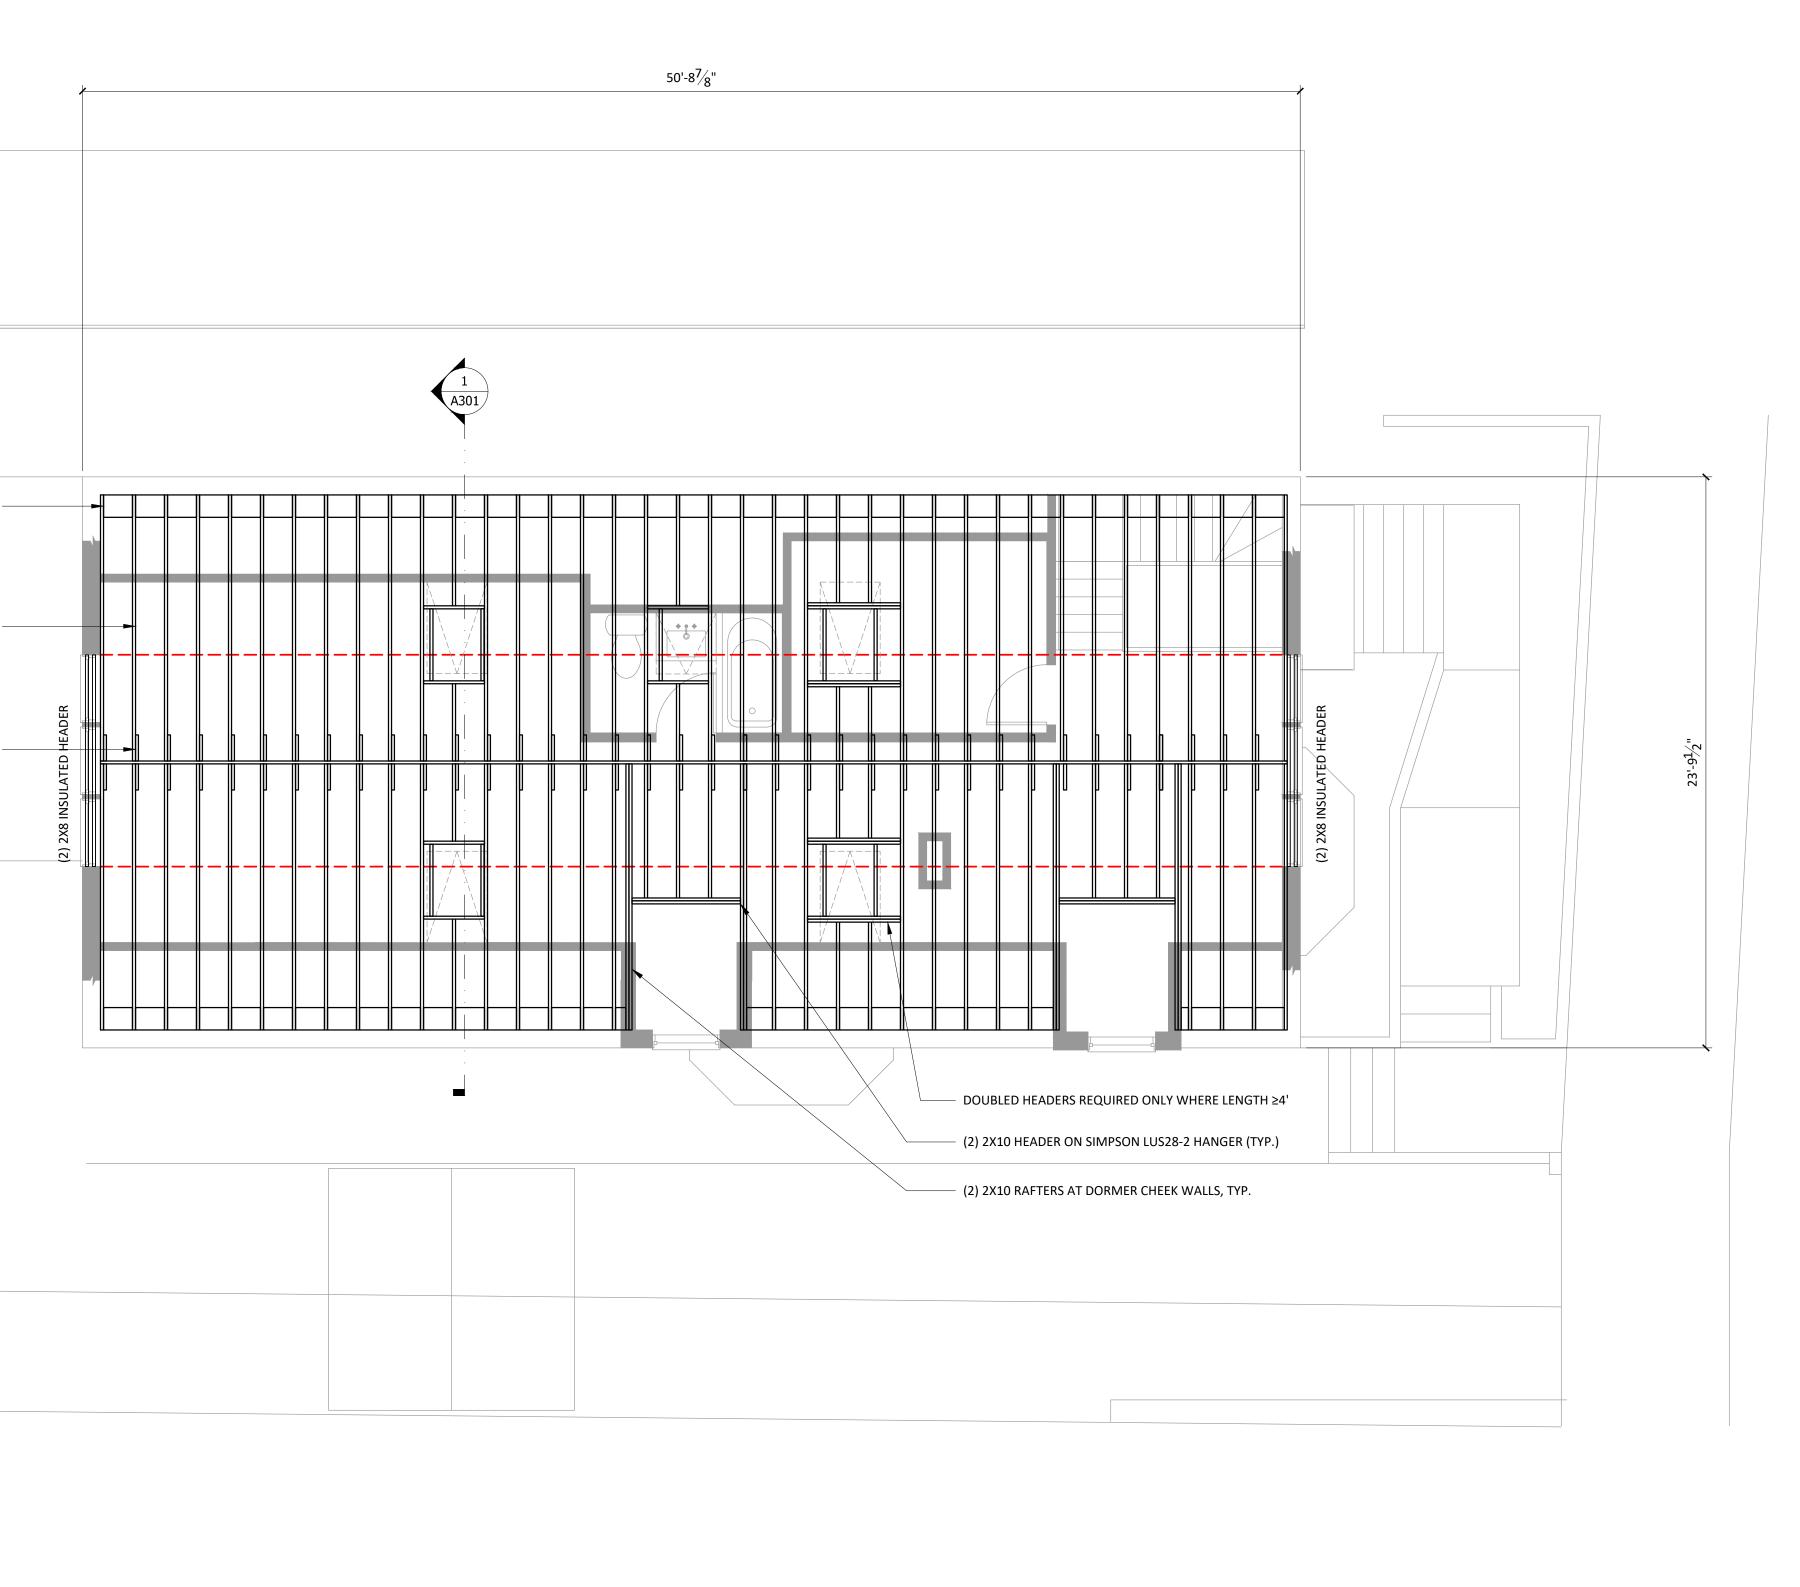

RENOVATIONS TO THE SWEET-HOLLDEN RESIDEN CE 37 ST. LAWRENCE STREET - PORTLAND, MAINE 04101

## 1 ROOF FRAMING PLAN 1/4" = 1'-0"

8' 0 2' 4' 8'

	DATE	October 6, 2016	SHEET
PERMIT SET – ISSUED FOR CONSTRUCTION	REV	November 4, 2016	\$104
ISSUED FOR CONSTRUCTION	REV		5104