

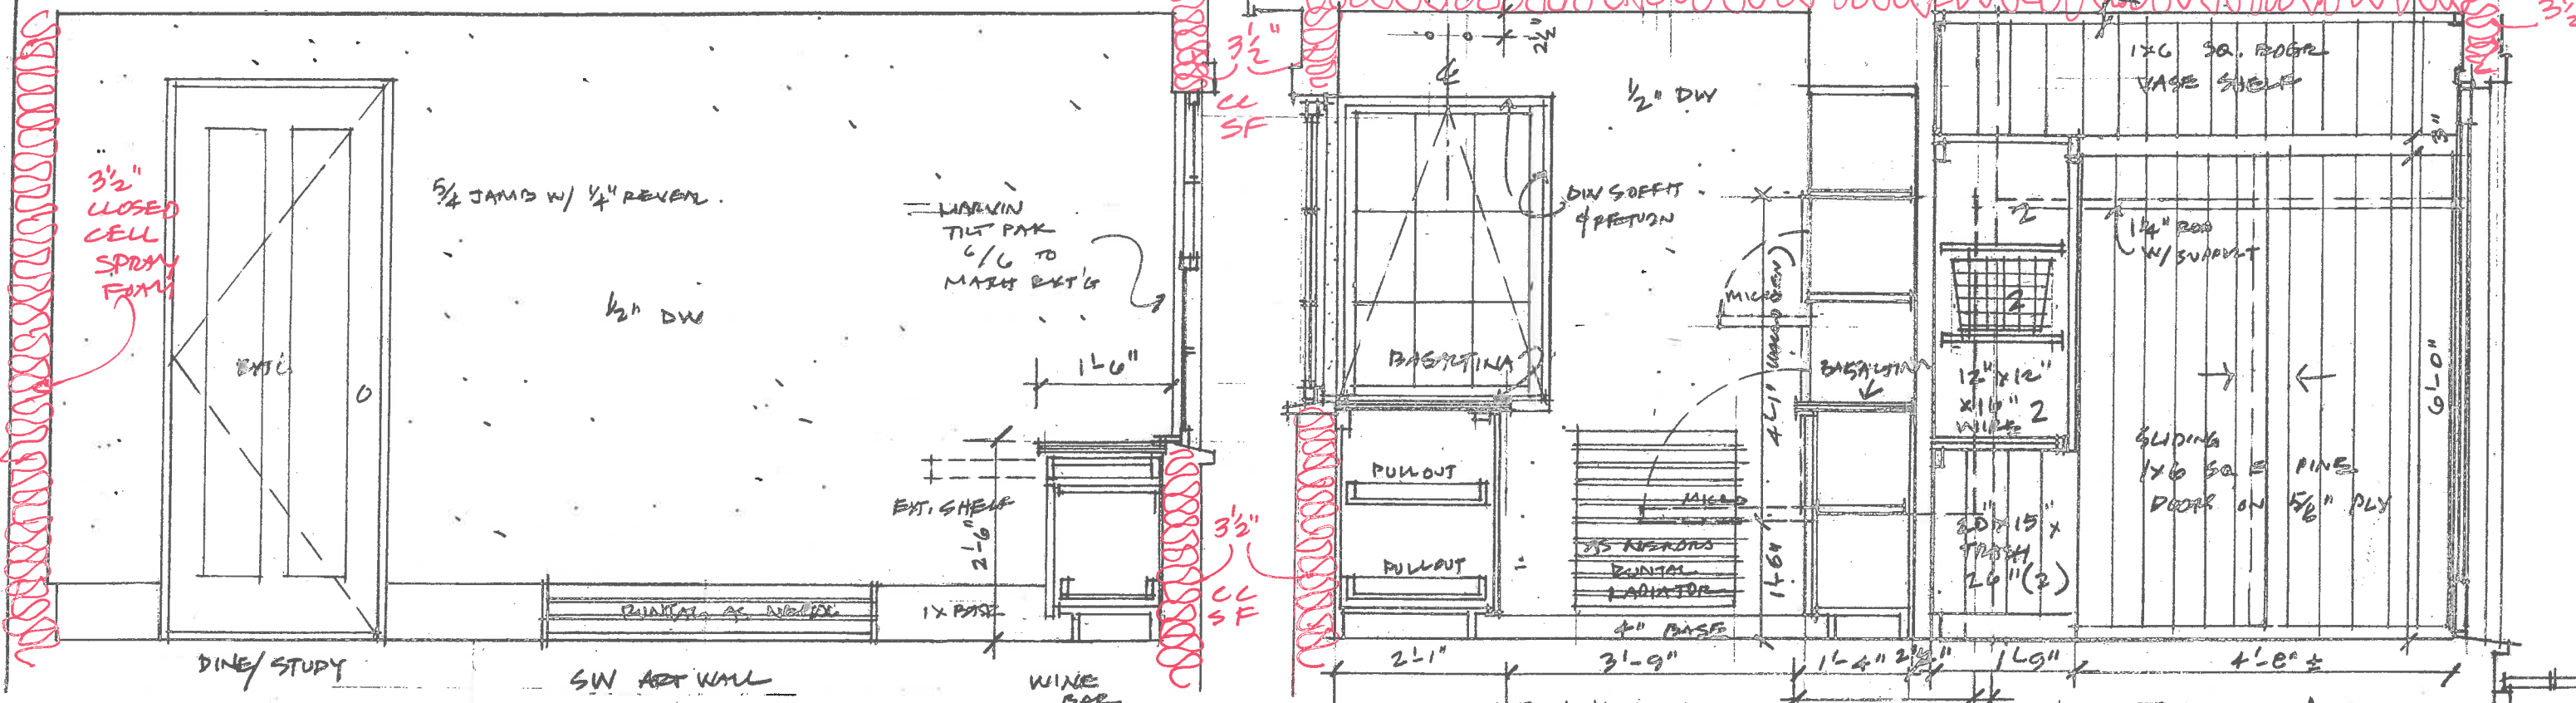


OCCUPIED 2ND FLOOR ABOVE

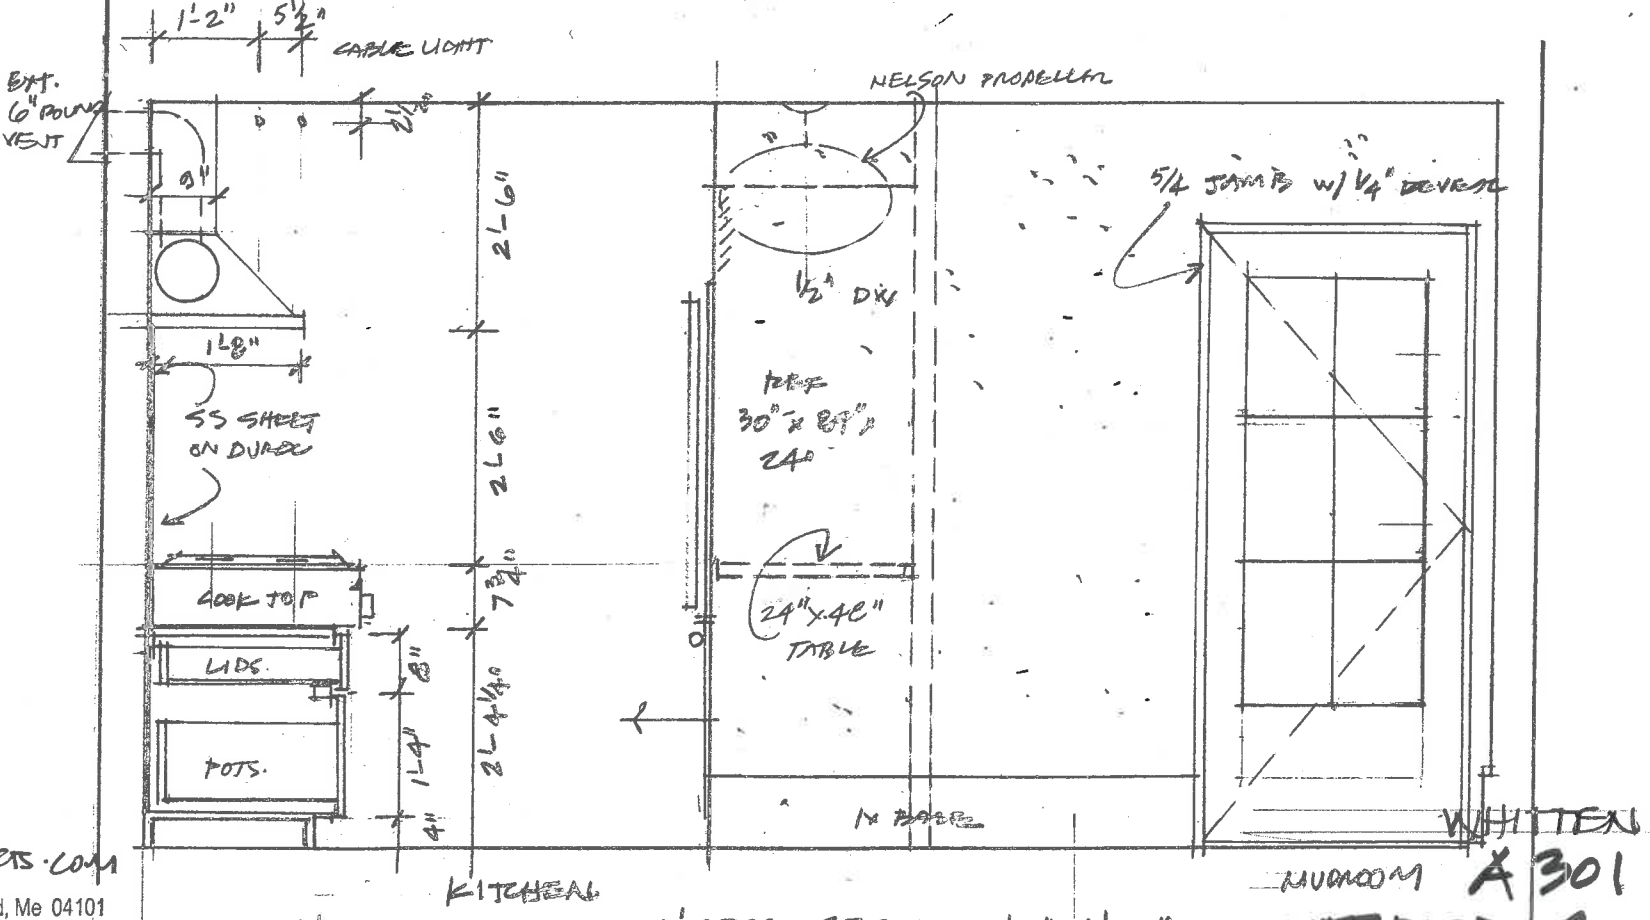

CROSS SECTION SHOWING INSULATION

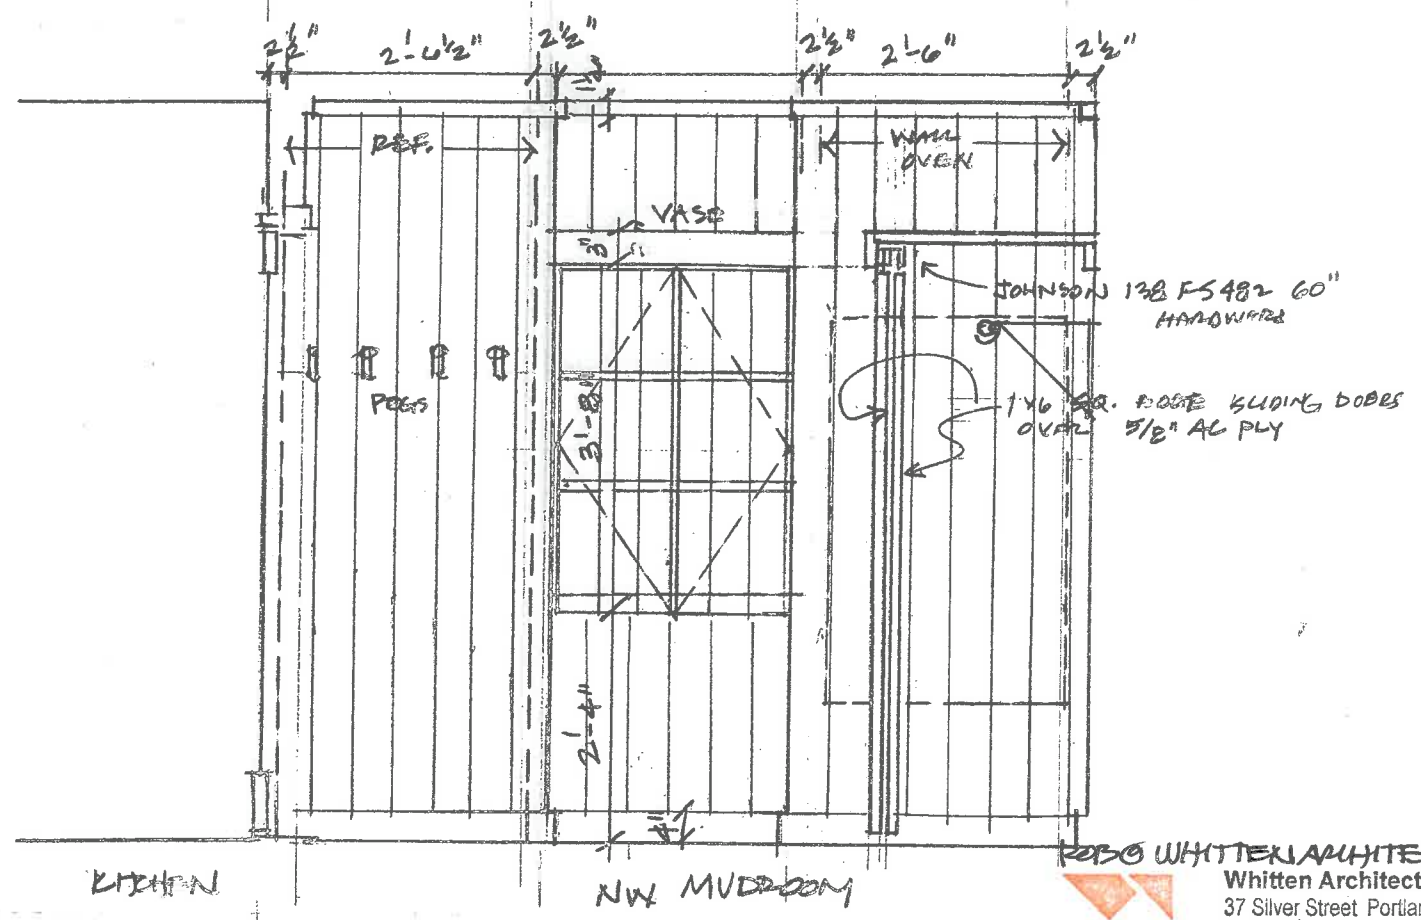

8' CROSS SECTION 1/2"=1'-0" INTERIOR 2 CROSS SECTION/ELEV

ROBO WHITTEN ARCHITECTS.COM  
Whitten Architects  
37 Silver Street Portland, Me 04101