


OCCUPIED SECOND FLOOR ABOVE

ARTIC ABOVE
7 1/2" WOOD CELL SPRAY FOAM

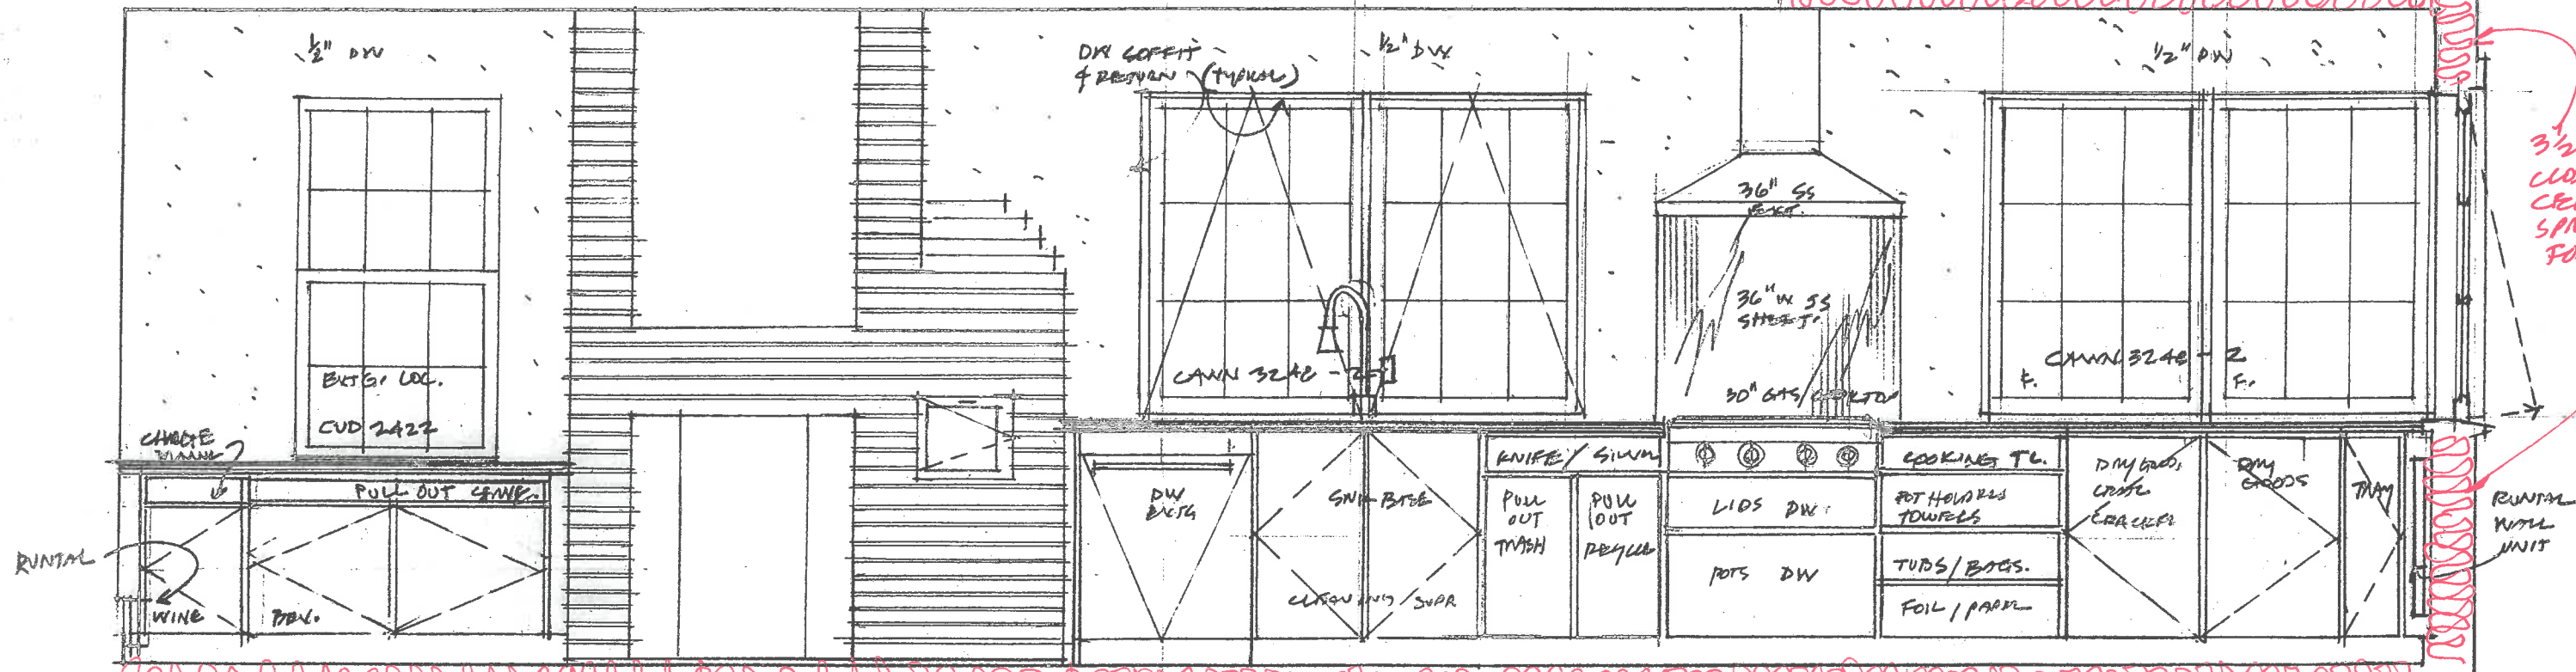


KITCHEN
NW ELEVATION LONG SECTION

6" ROXUL INSULATION

CRAWL SPACE BELOW

6" ROXUL

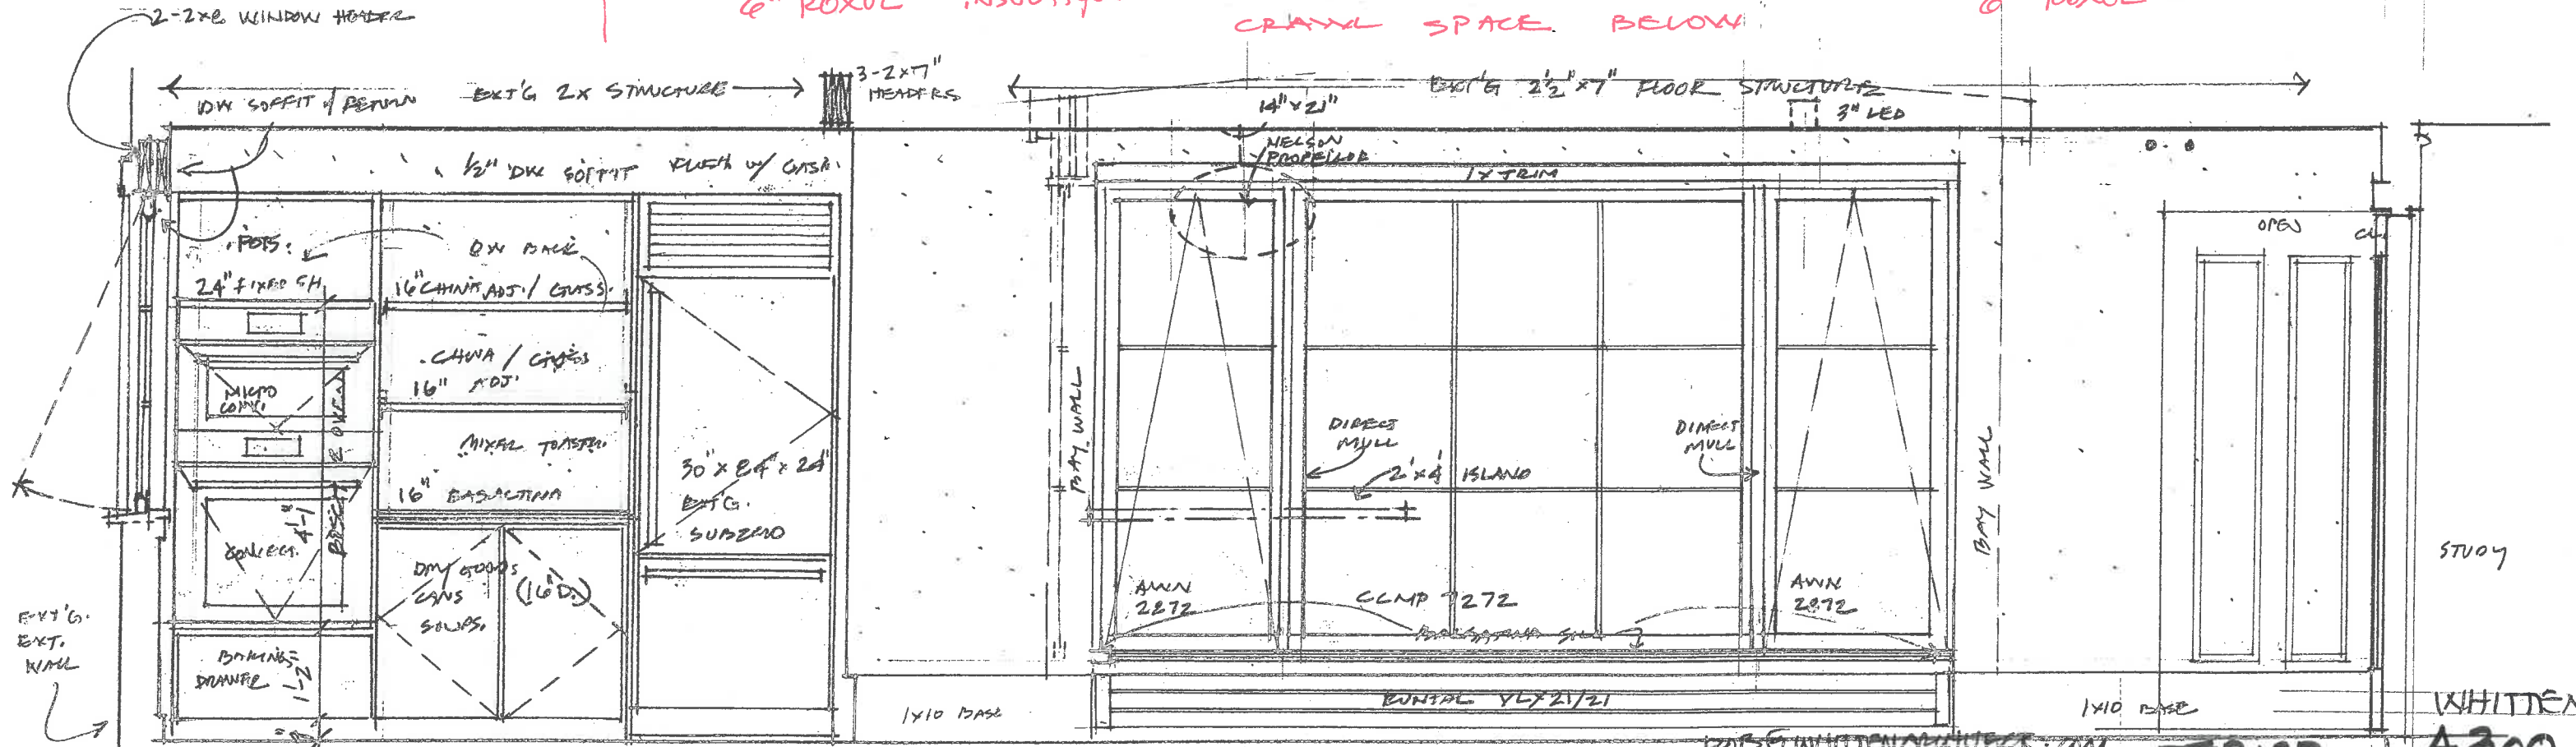

BAY (2'-5 1/2" PROJECTION)
SE ELEVATION LONG SECTION

2015 WHITTEN ARCHITECTS.COM
Whitten Architects
37 Silver Street Portland, Me 04101

INTERIOR A300
LONG SECTION/ELEV.