


5" TW WHITE LAPPA
CLEAR 15" ASBL
ON SIDE DRAIN

STRIP & REPLACE
ROOF SALL SIDES
CERTAINTED XL 30
COLOR: SLATE BLEND

ITEMS FOR CONSIDERATION

- FOUNDATION REPAIR
- NEW SLABS OVER EXIST'G. 3" DEEP
- FROM EXIST'G. 23% LAWRENCE
- ELECTRICAL SERVICE
- 1/2" CW SERVICE

PREFINISH
MADEL
WHITE CASAL
SHIMMERS
5" T.W

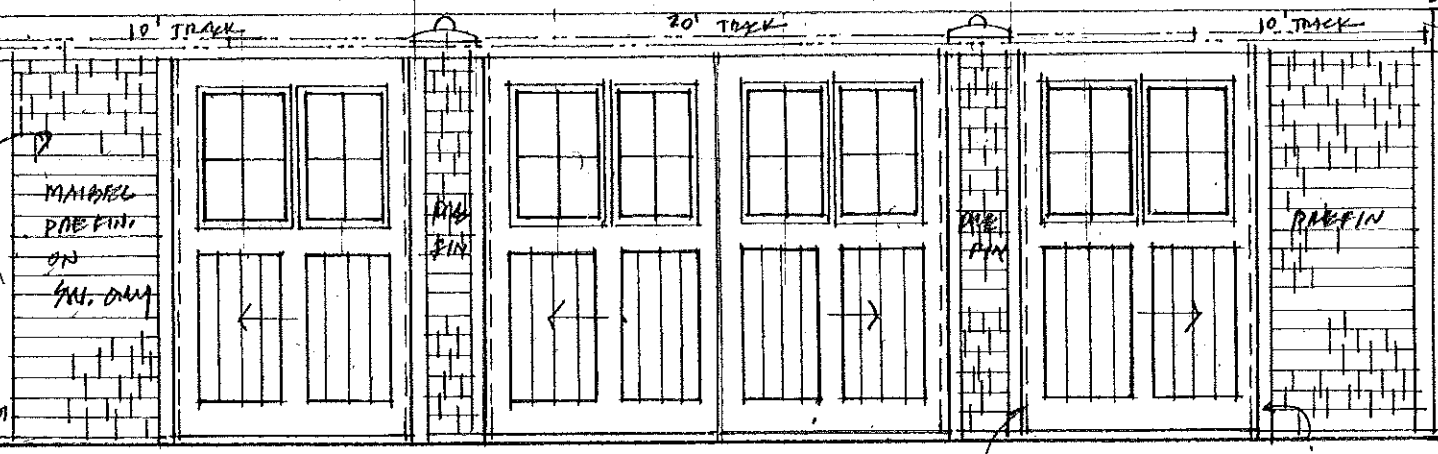

SW ELEVATION 1/4"=1'-0"


STANLEY BARNDORF HDW

- 13/8" x 2 1/4" GALV BOX RAIL
2 - 10', 1 - 20'
- 5 - 5" HBC DOL RAIL BRACKET
- 2 - DP 51 F SINGLE RAIL
- 8 - 5087 BOX RAIL HANGERS
- 4 - DP 18 BC STAY ROLLERS


NEW 1x10
FASCIA

5'-0"



SHED REPAIR - LAWRENCE WHITTEN LLC - 13 ST. LAWRENCE ST. 3.10.2014

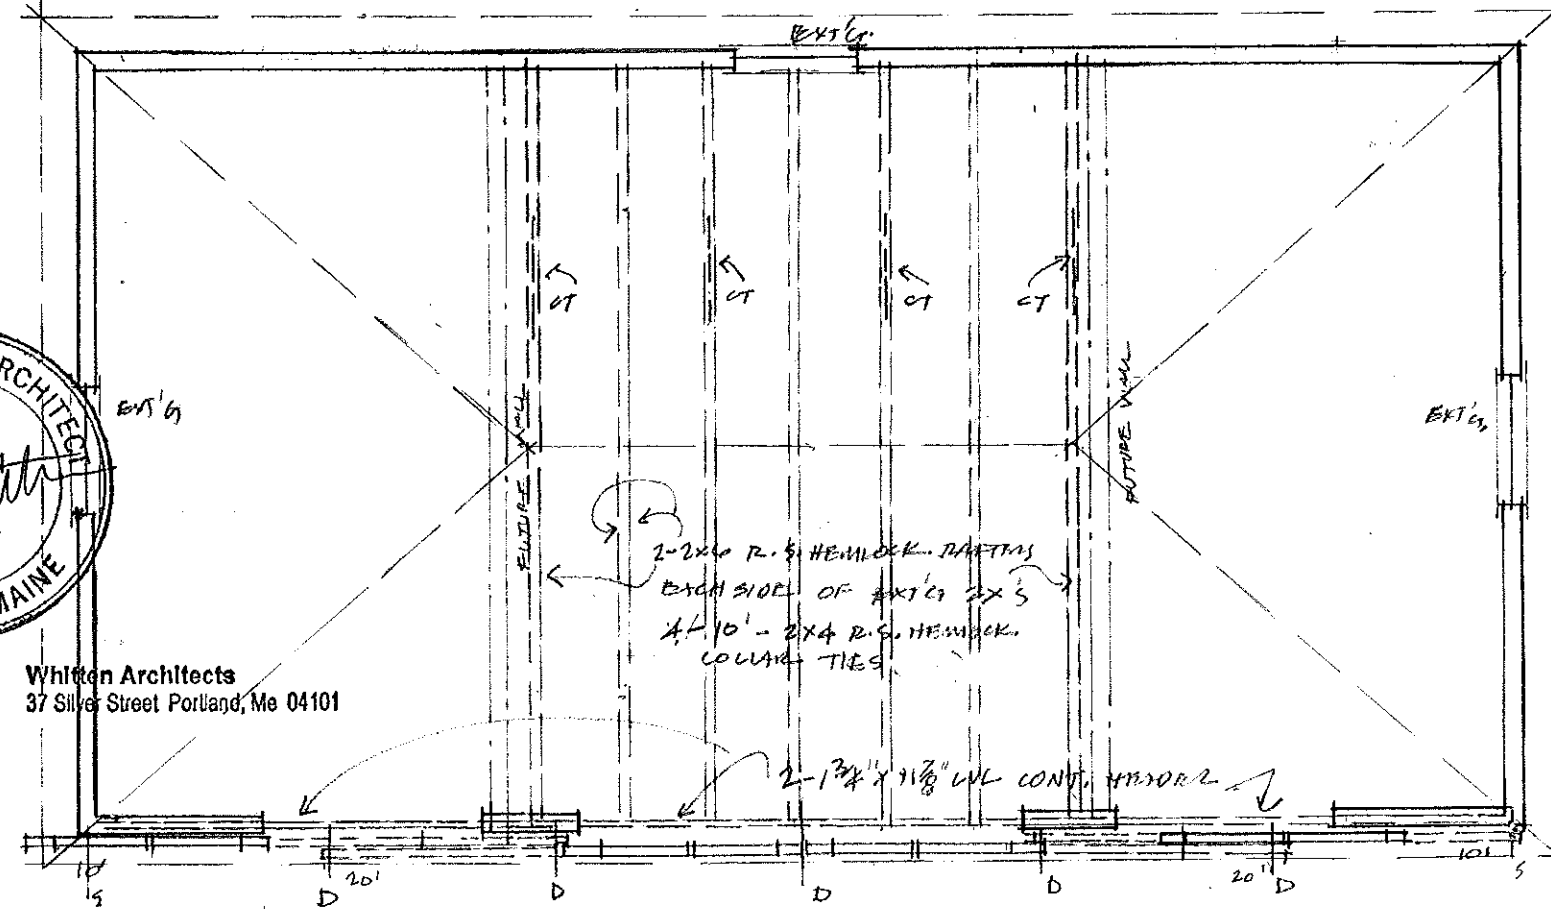


FLOOR PLAN 1/4"=1'-0" 30'-3" LOA

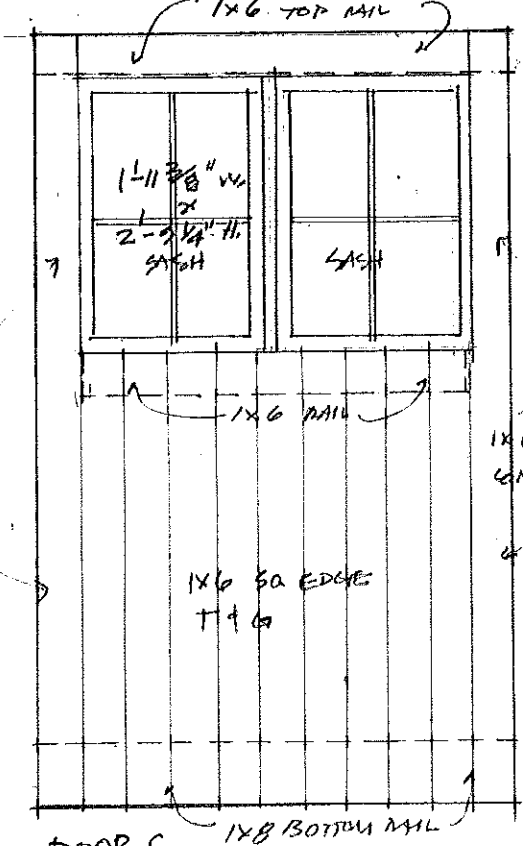

DOOR SECTION 3"=1'-0"

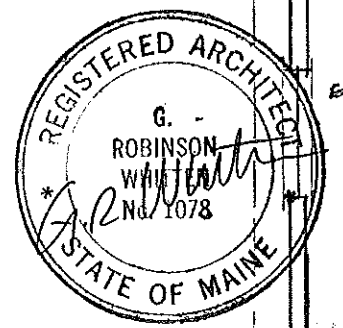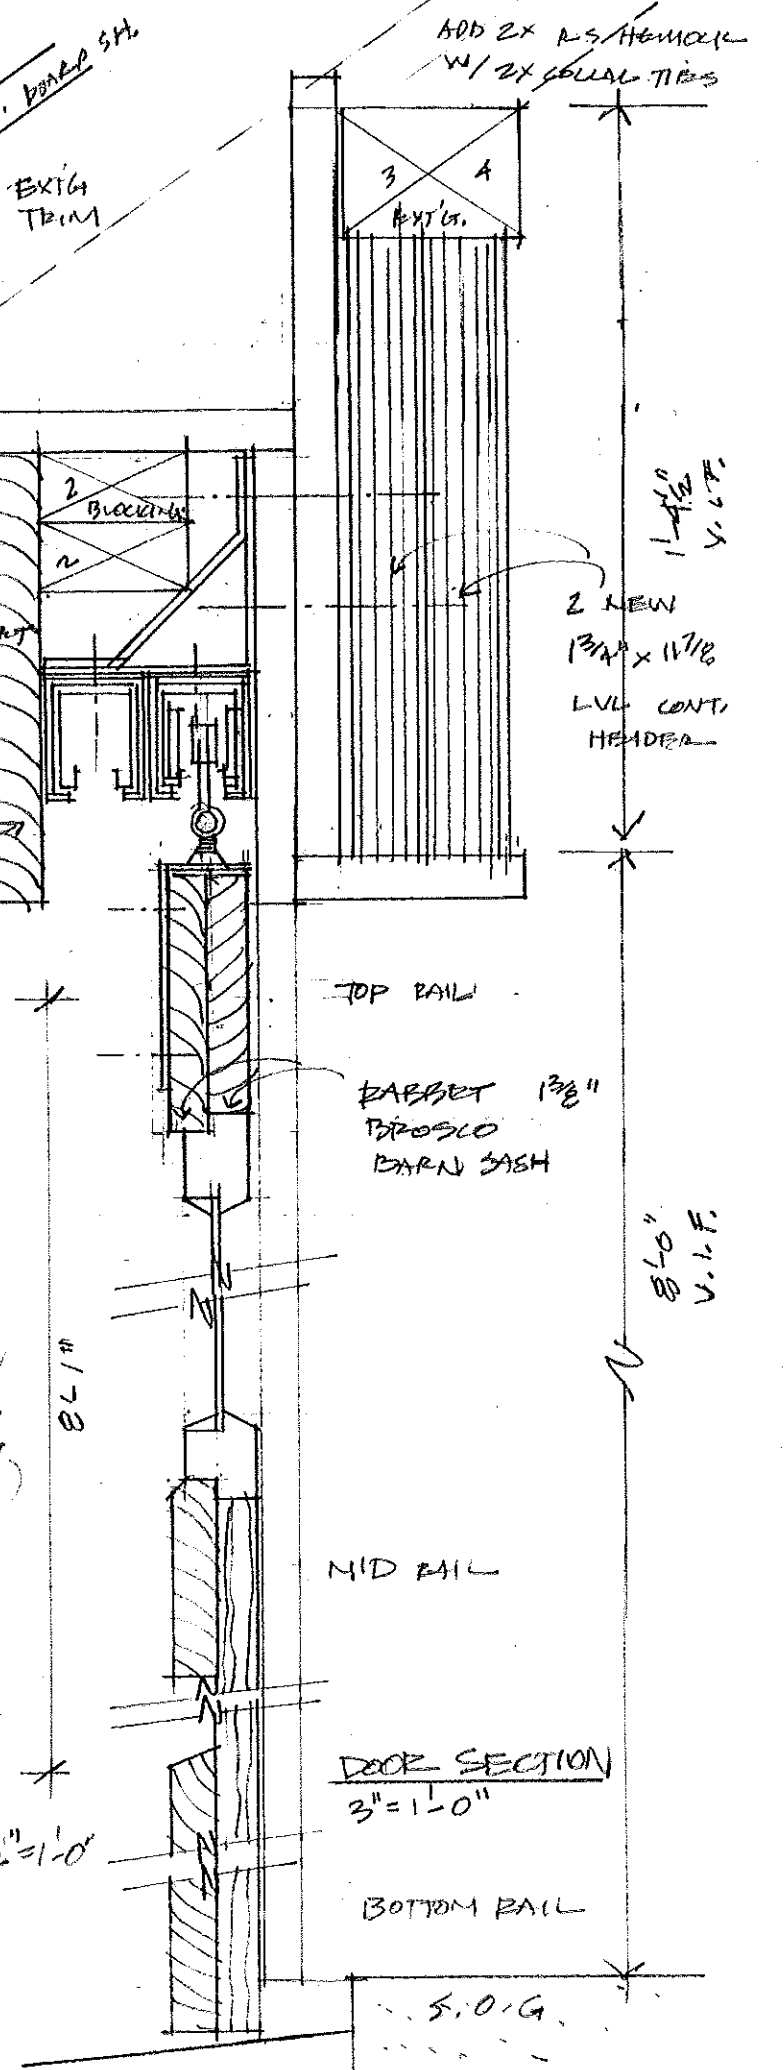

Whitten Architects
37 Silver Street Portland, Me 04101

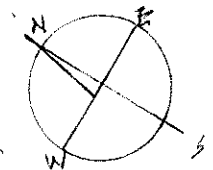

OWNER'S
LAWRENCE WHITTEN LLC
13-17 ST. LAWRENCE ST.
PORTLAND, MAINE 04101