



EXT'G SOUTHWEST ELEVATION

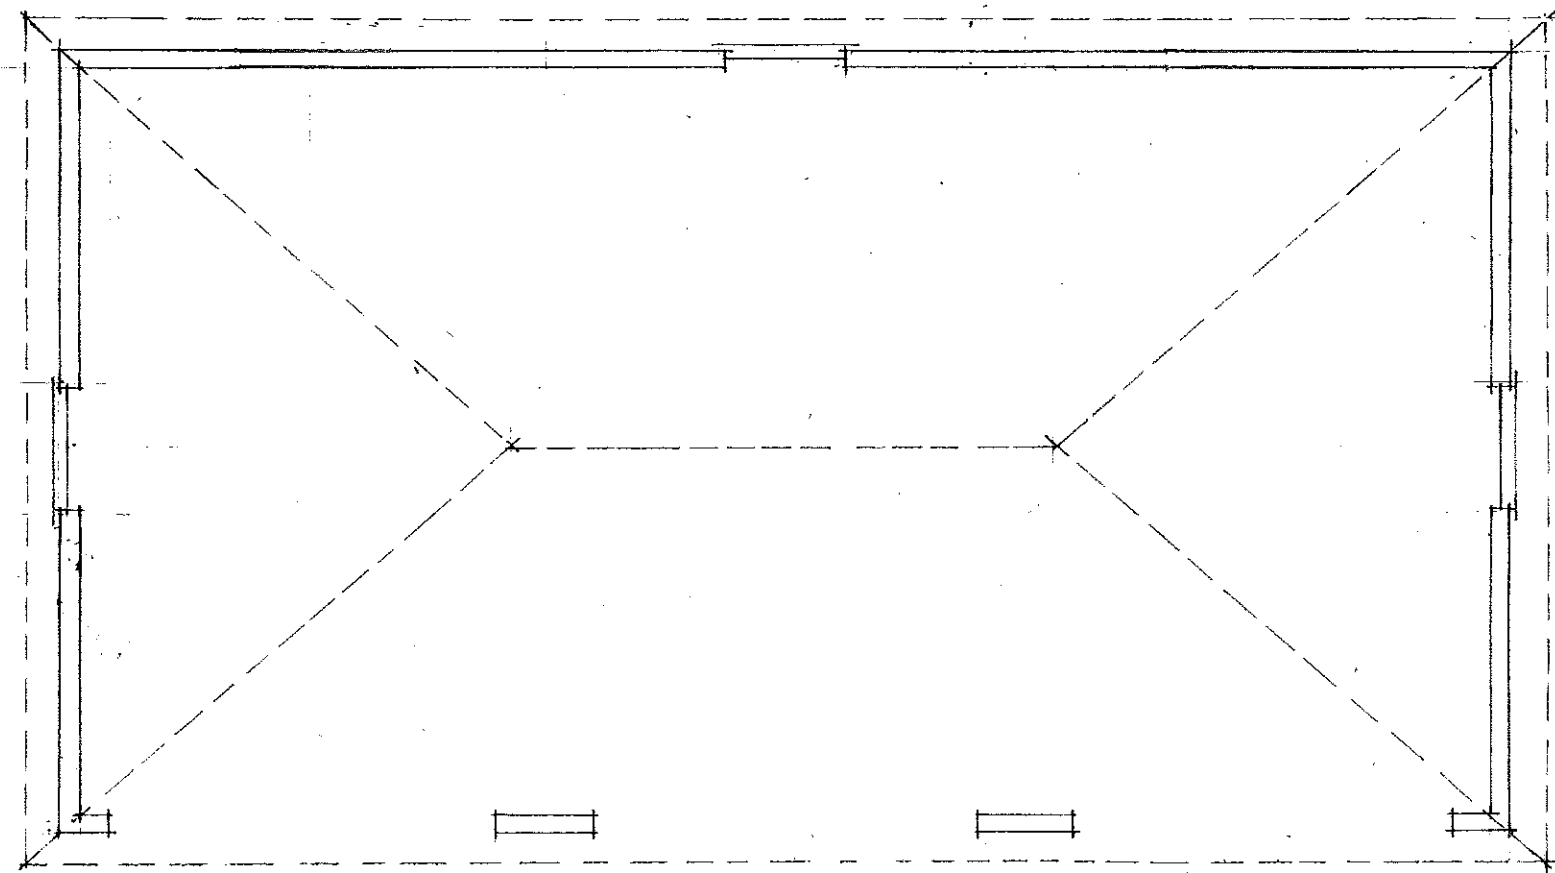

EXT'G PLAN

30'-3"

16'-3"

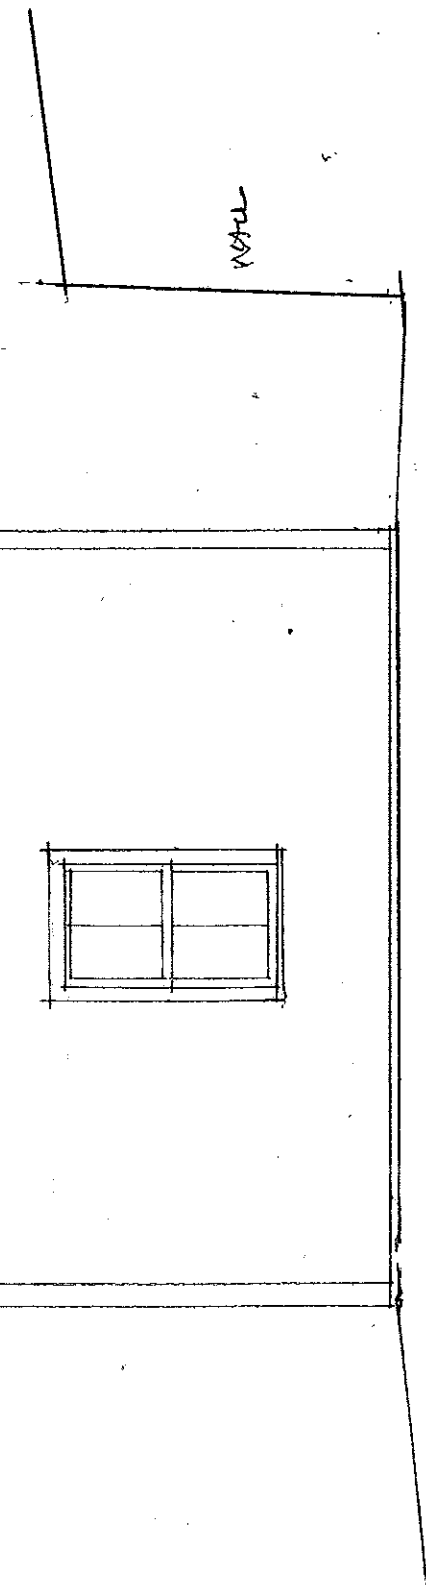

NOTE

EXT'G SOUTHEAST ELEVATION