



SECTION 1  
3/4"=1'-0"  
S1-SS

SECTION 2  
3/4"=1'-0"  
S1-SS

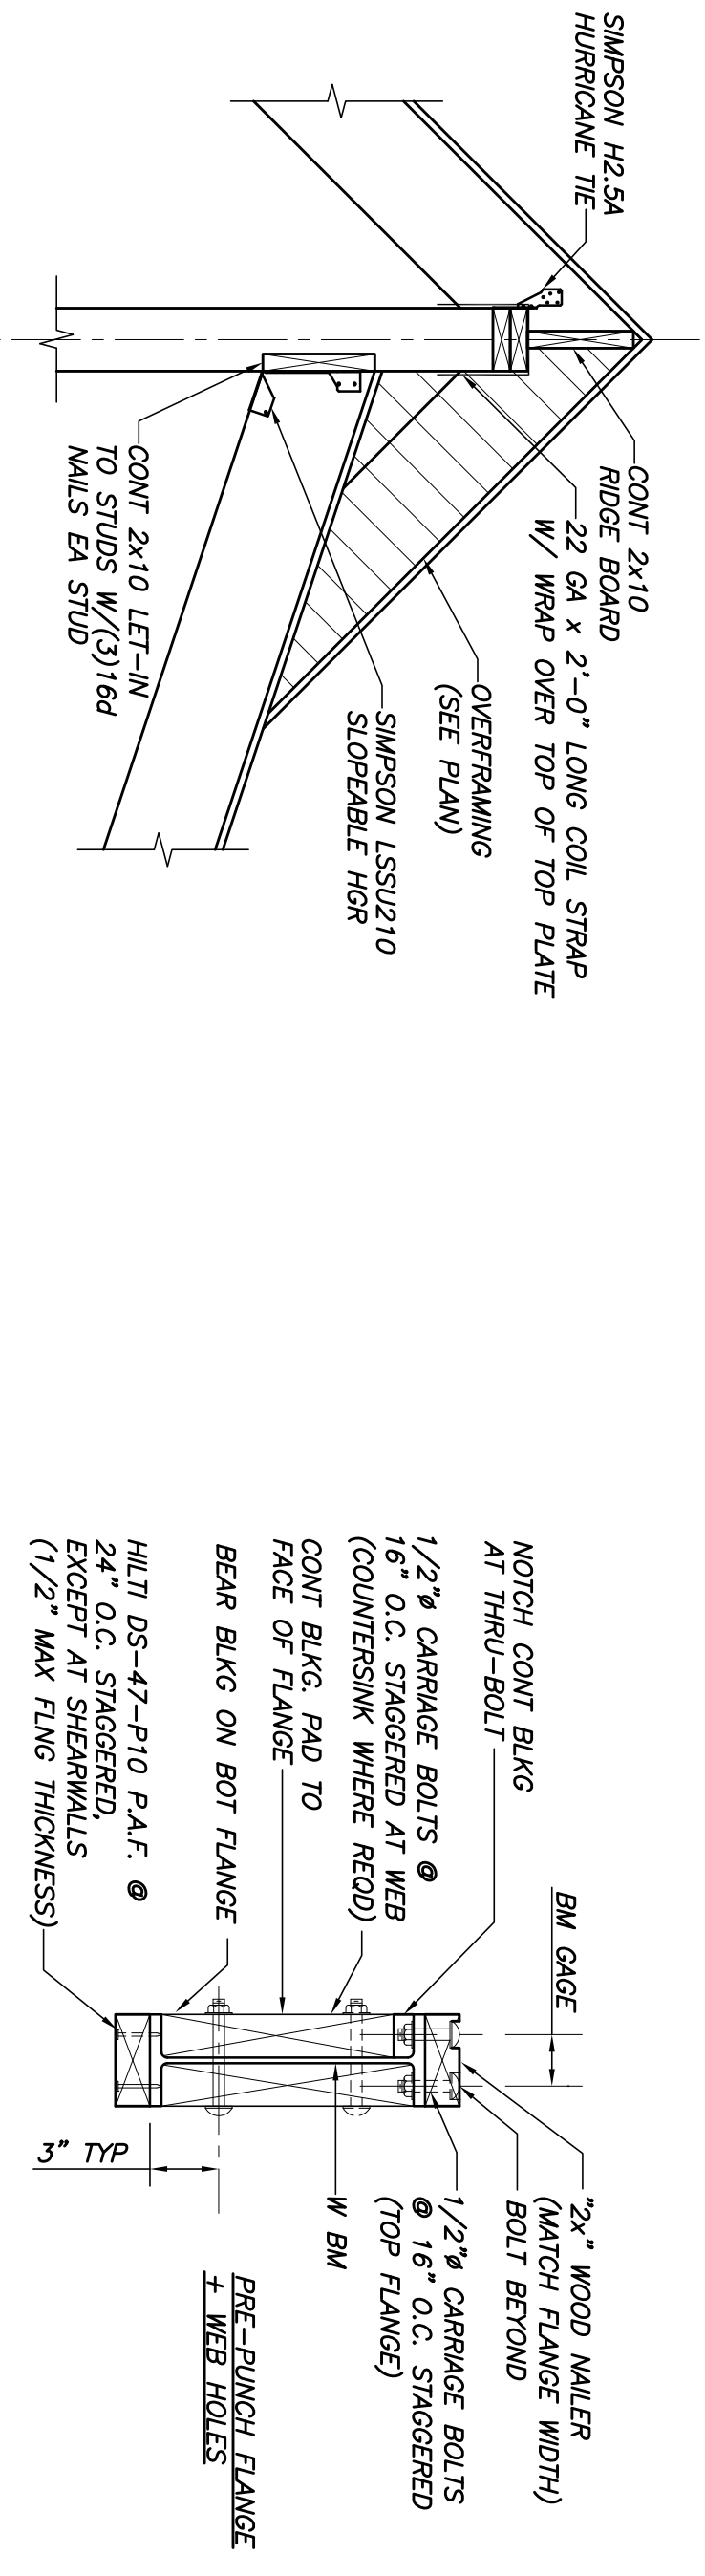

TYP WOOD WALLER/WEB BLKG TO W-BM DETAIL  
N.T.S.

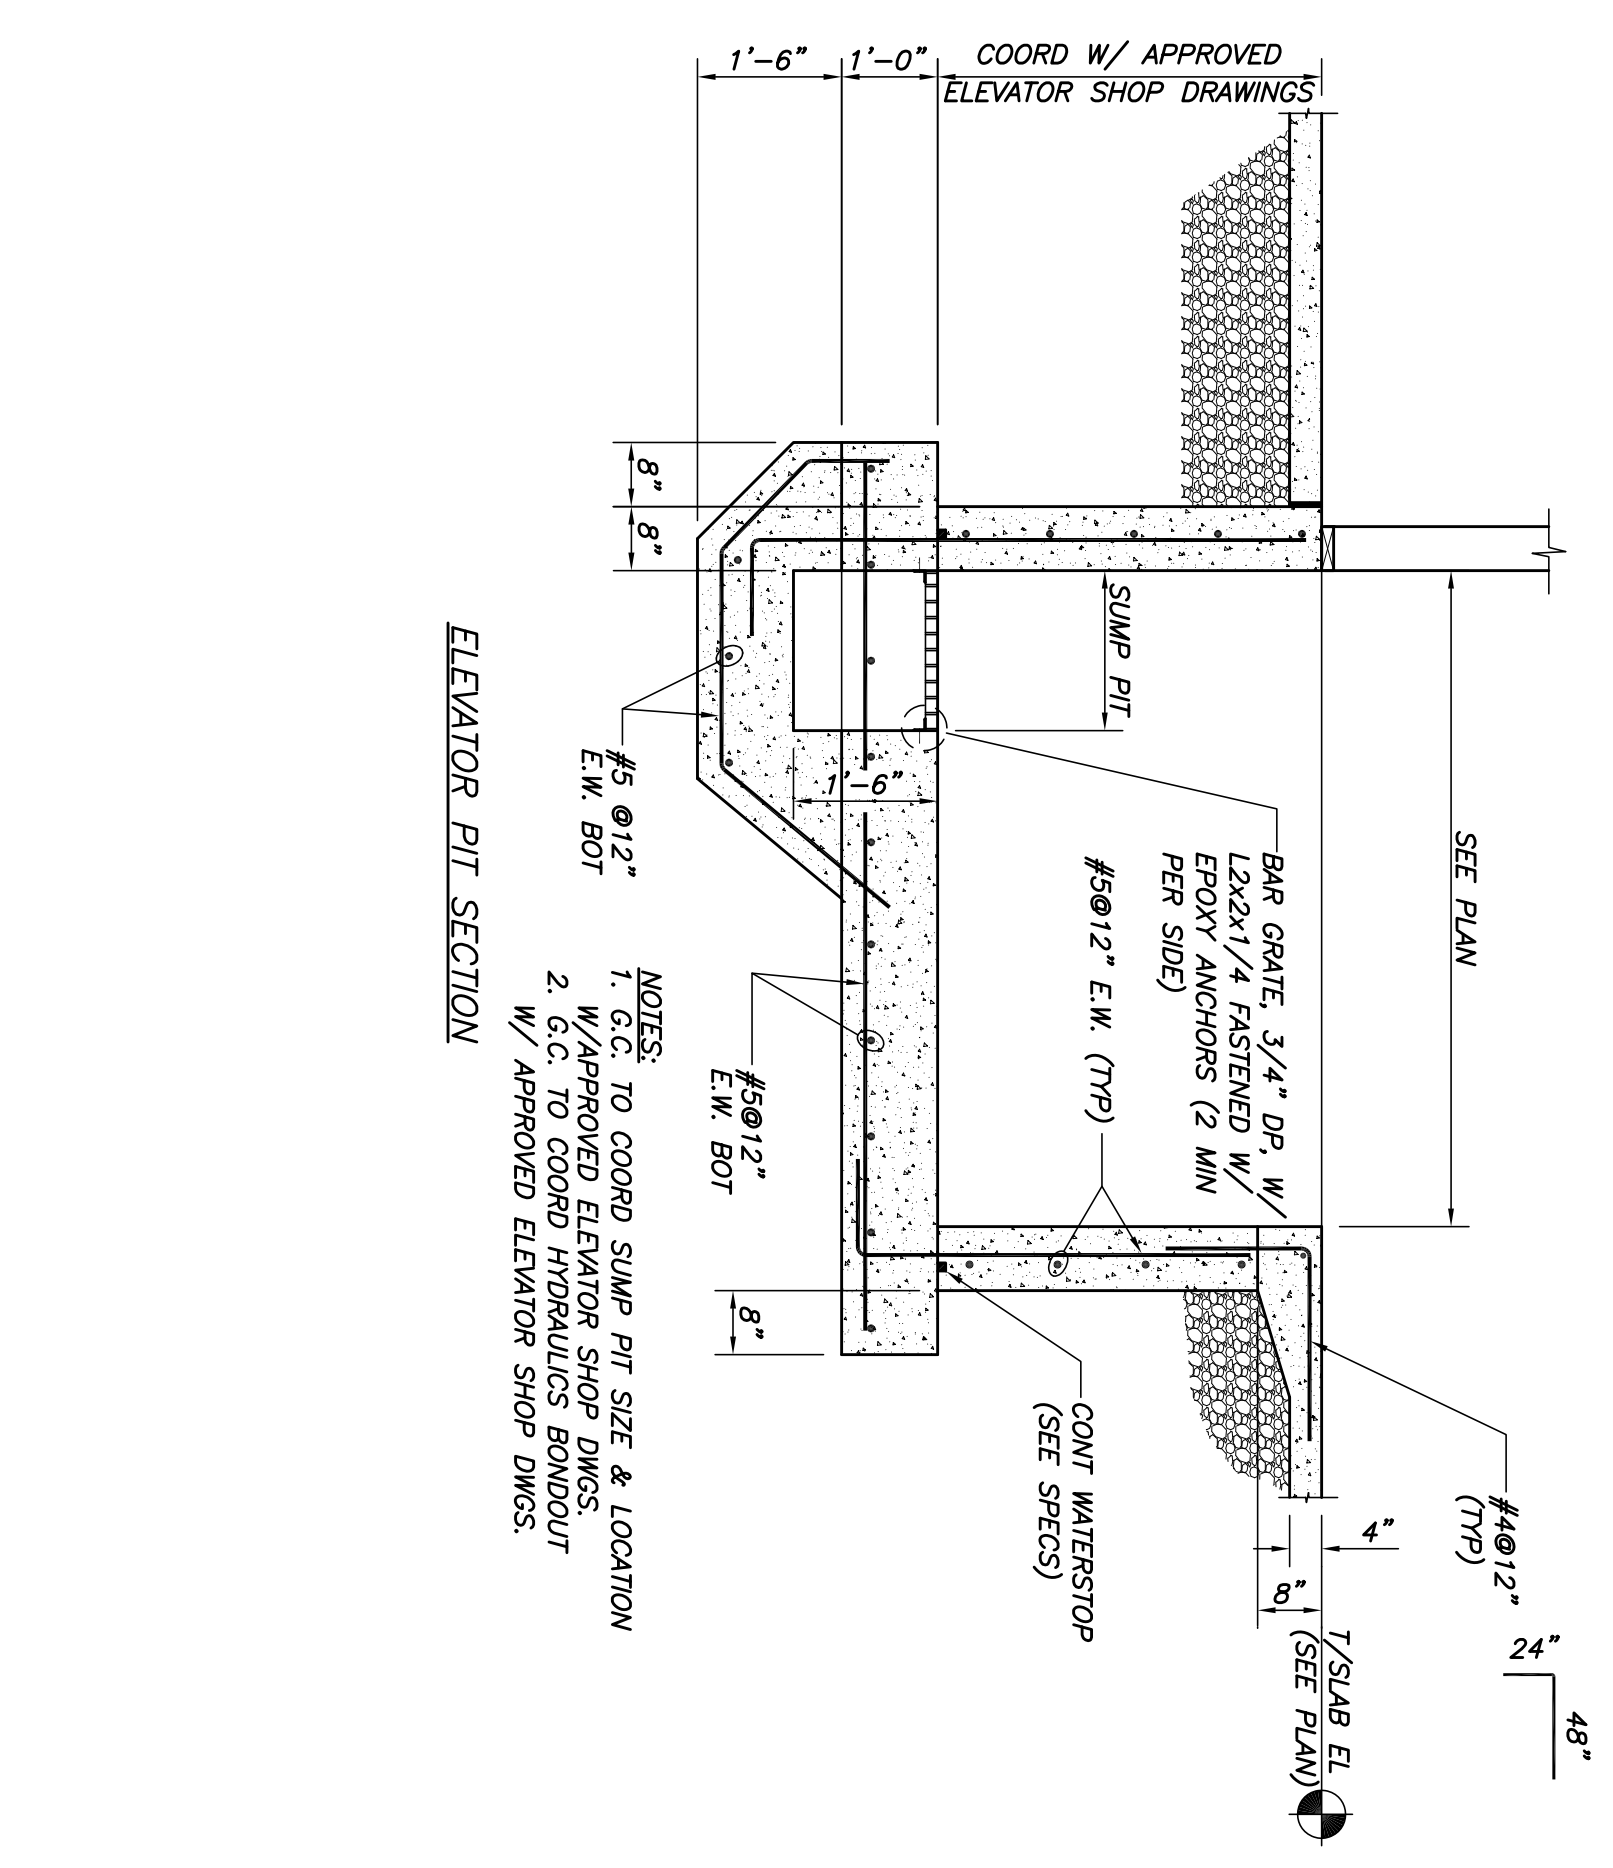

ELEVATOR PIT SECTION

- NOTES:  
1. G.C. TO COORD SUMP PIT SIZE & LOCATION W/APPROVED ELEVATOR SHOP DWGS.  
2. G.C. TO COORD HYDRAULICS BOUNDOUT W/ APPROVED ELEVATOR SHOP DWGS.

THIS DRAWING IS AN INSTRUMENT OF SERVICE AND SHALL REMAIN THE PROPERTY OF BECKER STRUCTURAL ENGINEERS. IT IS TO BE USED ONLY FOR THE PROJECT AND SITE SPECIFICALLY IDENTIFIED HEREON. IT IS NOT TO BE REPRODUCED, COPIED, OR TRANSMITTED IN ANY FORM OR BY ANY MEANS, ELECTRONIC OR MECHANICAL, INCLUDING PHOTOCOPYING, RECORDING, OR BY ANY INFORMATION STORAGE AND RETRIEVAL SYSTEM, WITHOUT THE WRITTEN PERMISSION OF BECKER STRUCTURAL ENGINEERS.

NOT FOR CONSTRUCTION  
PROGRESS SET 04/27/12

Designed NRM	Scale NOTED
Drawn MSK	Date 04/27/12
Checked NRM	Becker Job Number 2813

TOWN HOUSE A & B  
9 & 11 LAWRENCE STREET  
SECTIONS & DETAILS

Rev No	Date	Issued For	Apprd
	4/27/12	PERMIT APPLICATION- NOT FOR CONSTRUCTION	

**BECKER**  
STRUCTURAL ENGINEERS  
75 York Street, Portland, Maine 04101  
207.879.1838 • beckerstructural.com