
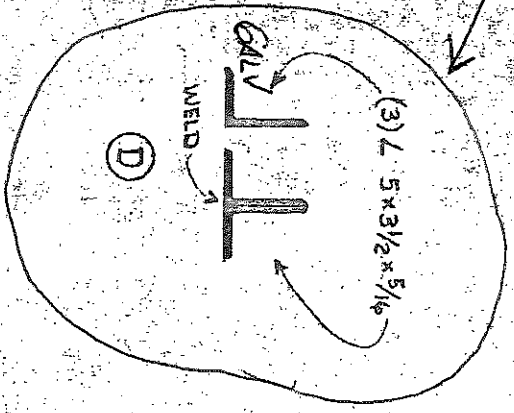


(4) New 4'-0" OPENINGS THIS WALL MATCH LIGHT FROM ABOVE CORNER TO LEFT

SECOND FLOOR FRAME

SCALE 1/8" = 1'-0"

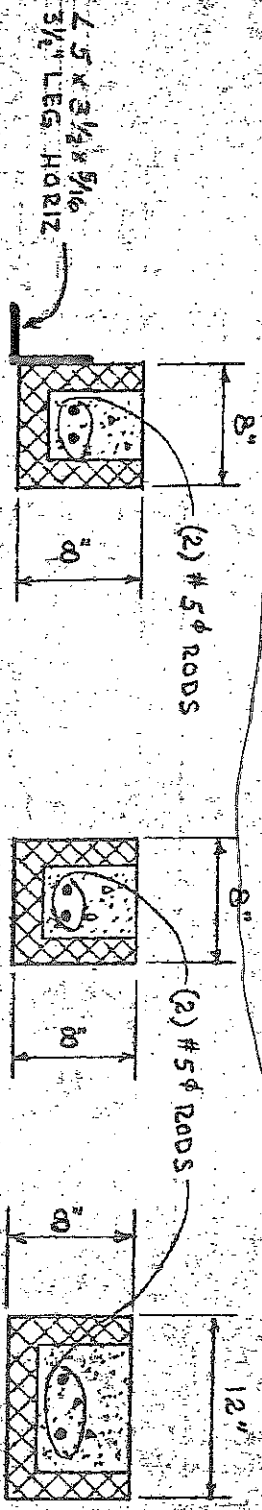

LINTEL TYPES

SCALE 1/4" = 1'-0"



PLATE LENGTH & WIDTH AS SCHEDULED

- 1 - P
- 2 - P
- 3 - A
- 4 - A
- 5 - P
- 6 - S
- 7 - T
- 8 - A
- 9 - V
- 10 - F

CUMMINGS CTR  
NEW MASONRY  
OPENINGS

