




SECTION H
 S4 3/4"=1'-0"

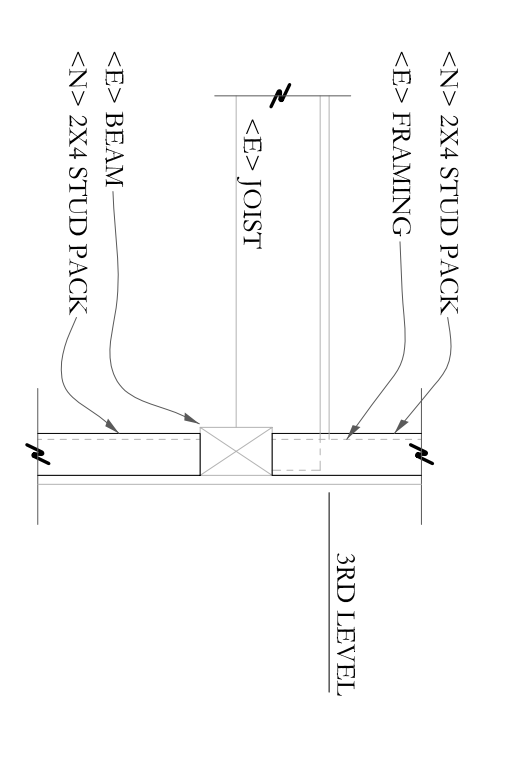


SECTION E
 S4 3/4"=1'-0"

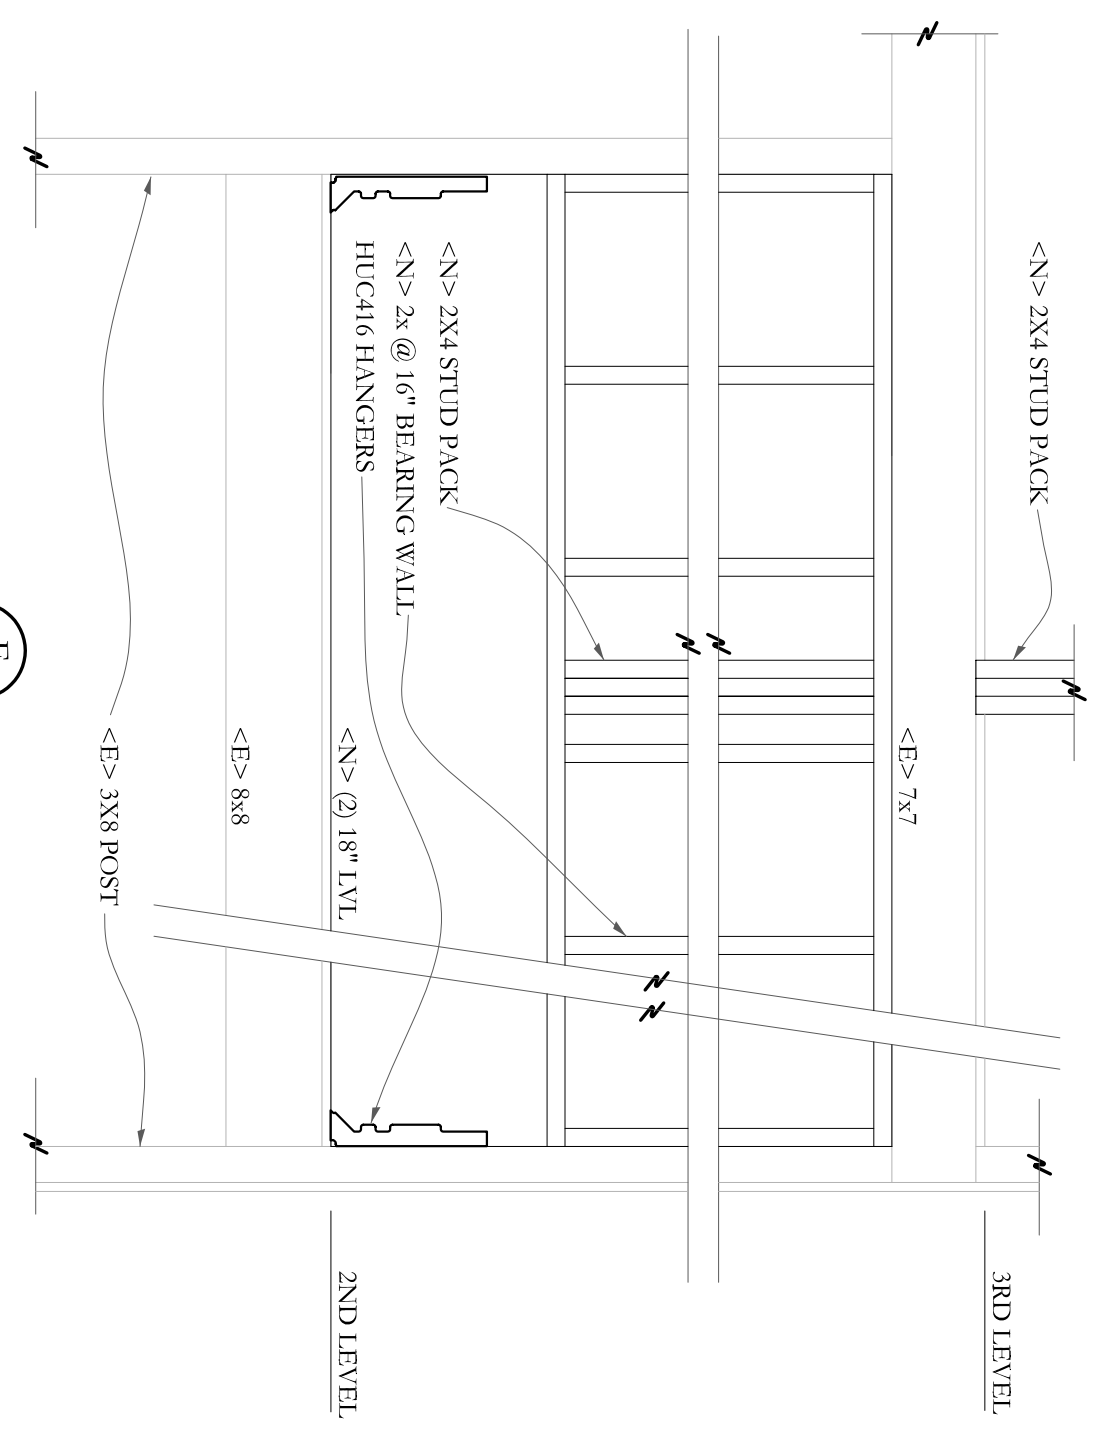


SECTION F
 S4 3/4"=1'-0"

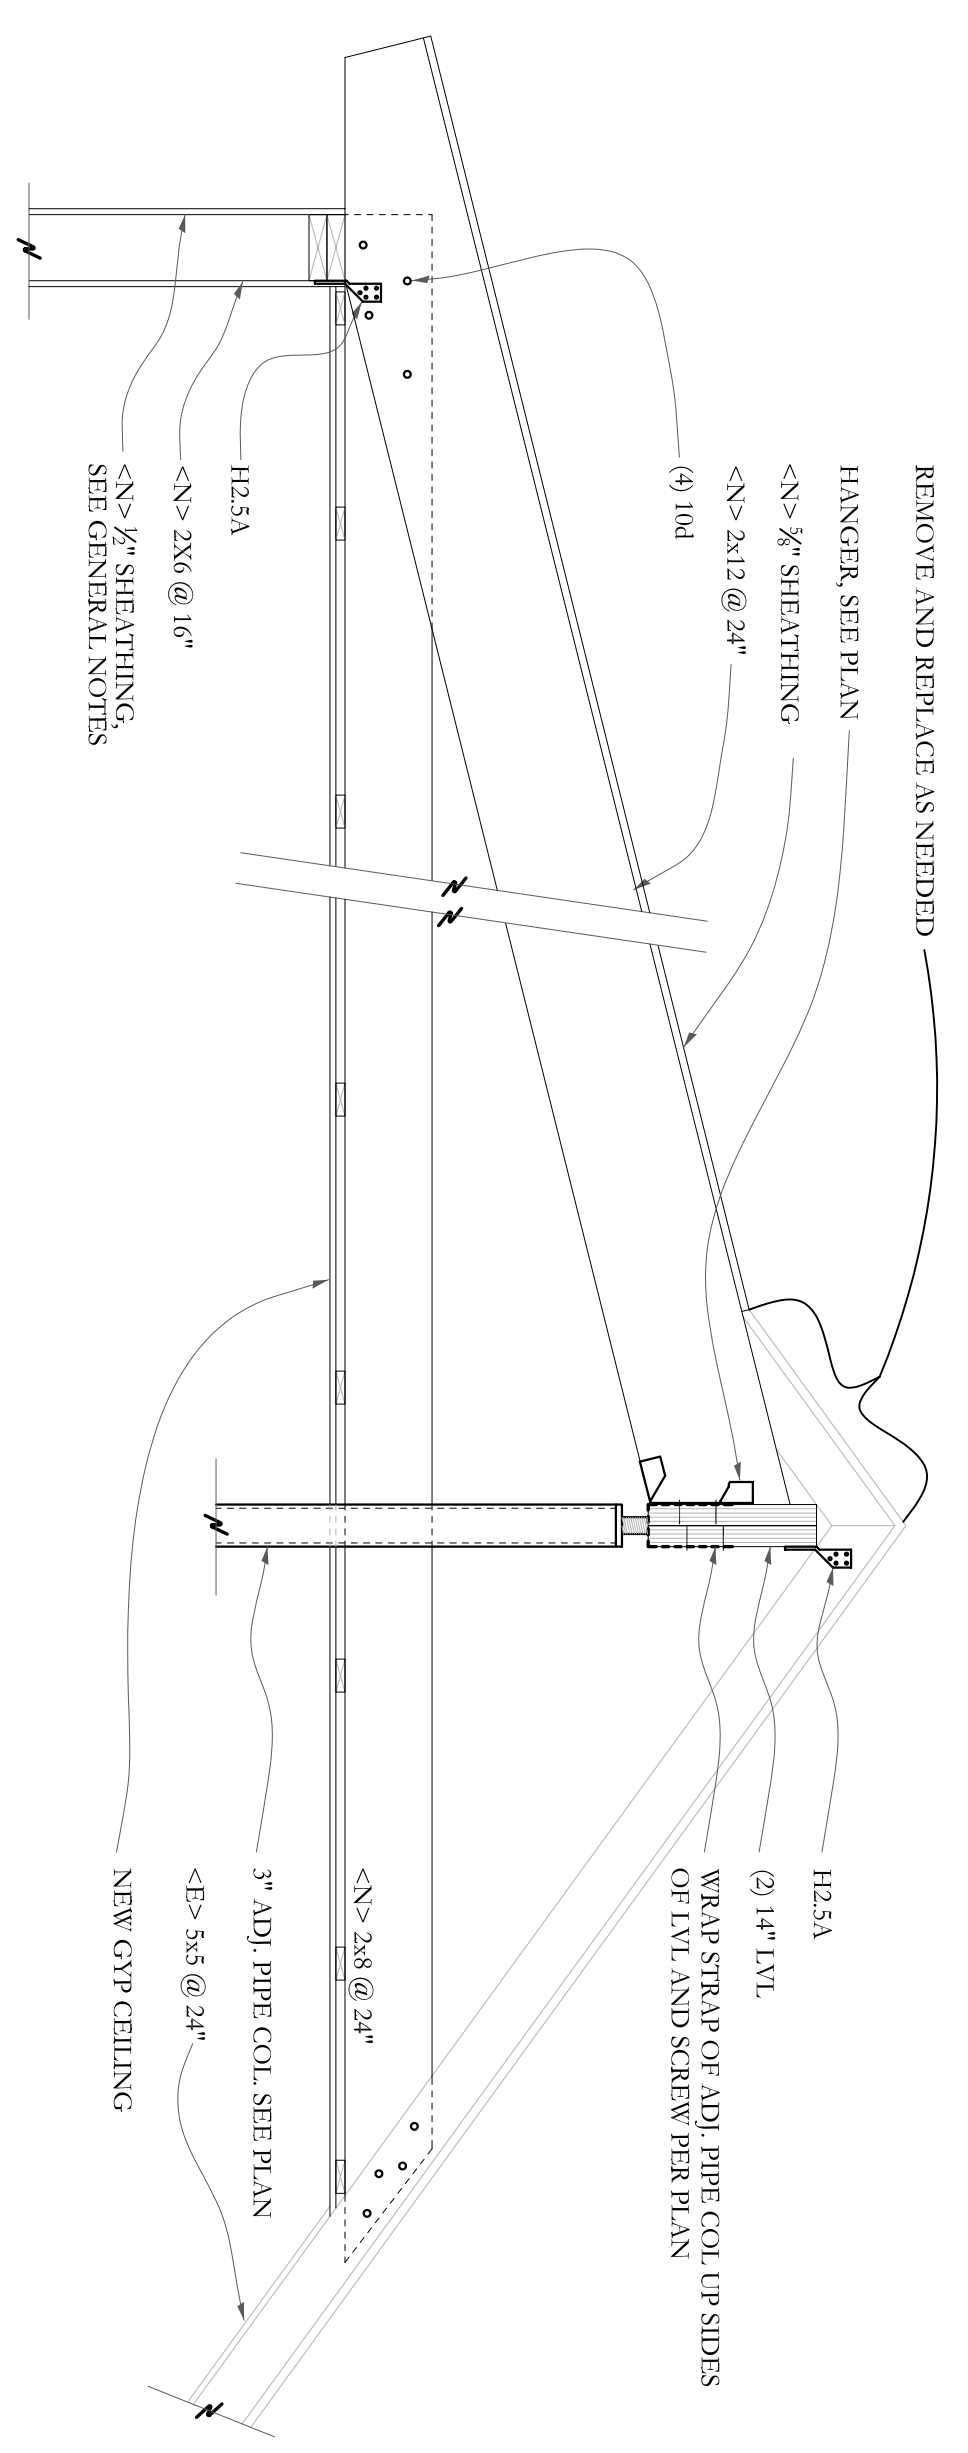


SECTION G
 S4 3/4"=1'-0"

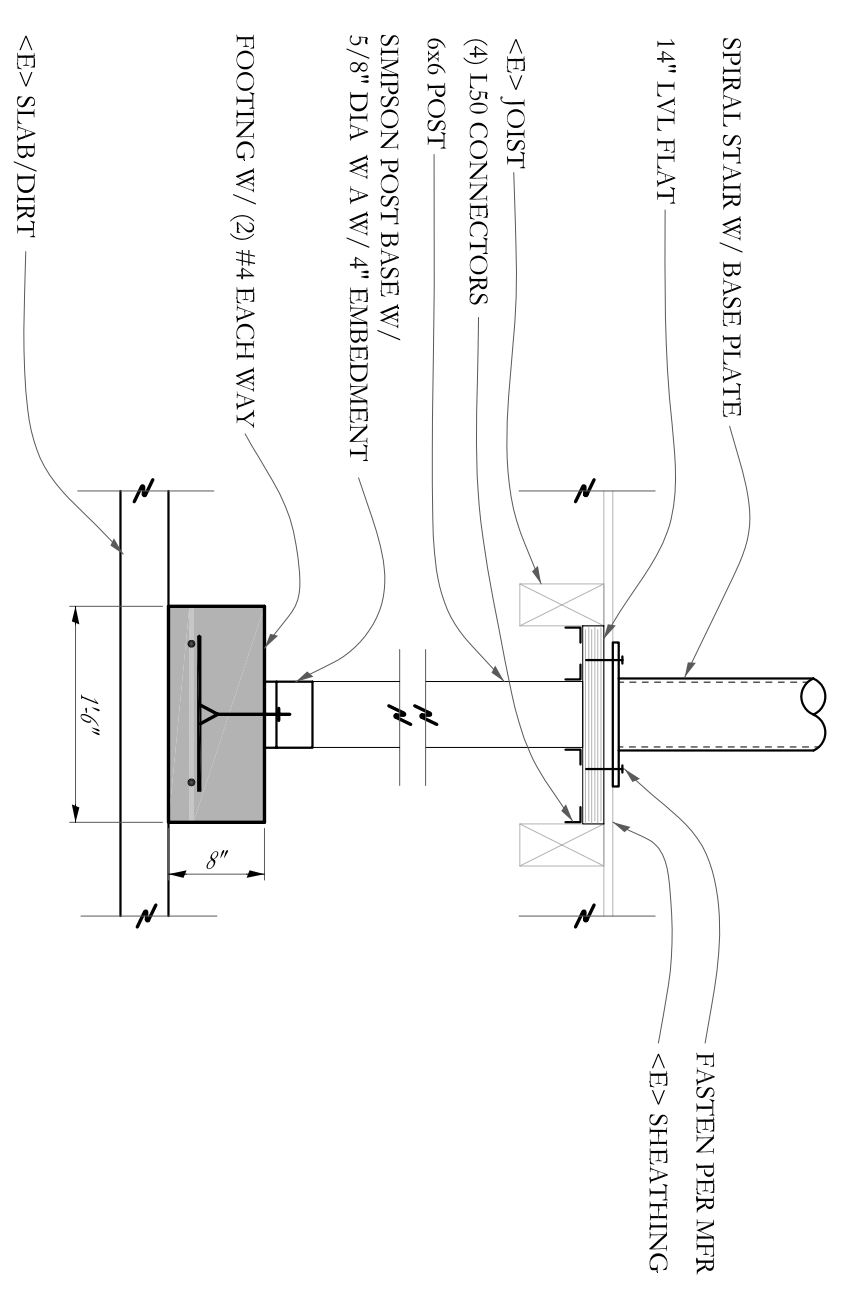


SECTION A
 S4 3/4"=1'-0"

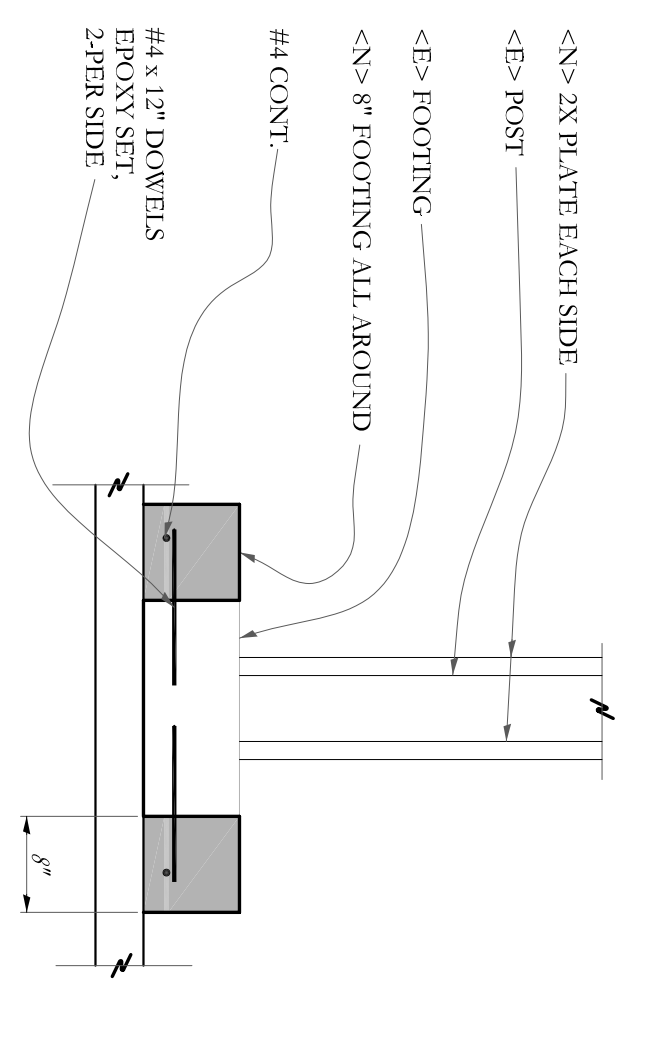

SECTION B
 S4 3/4"=1'-0"

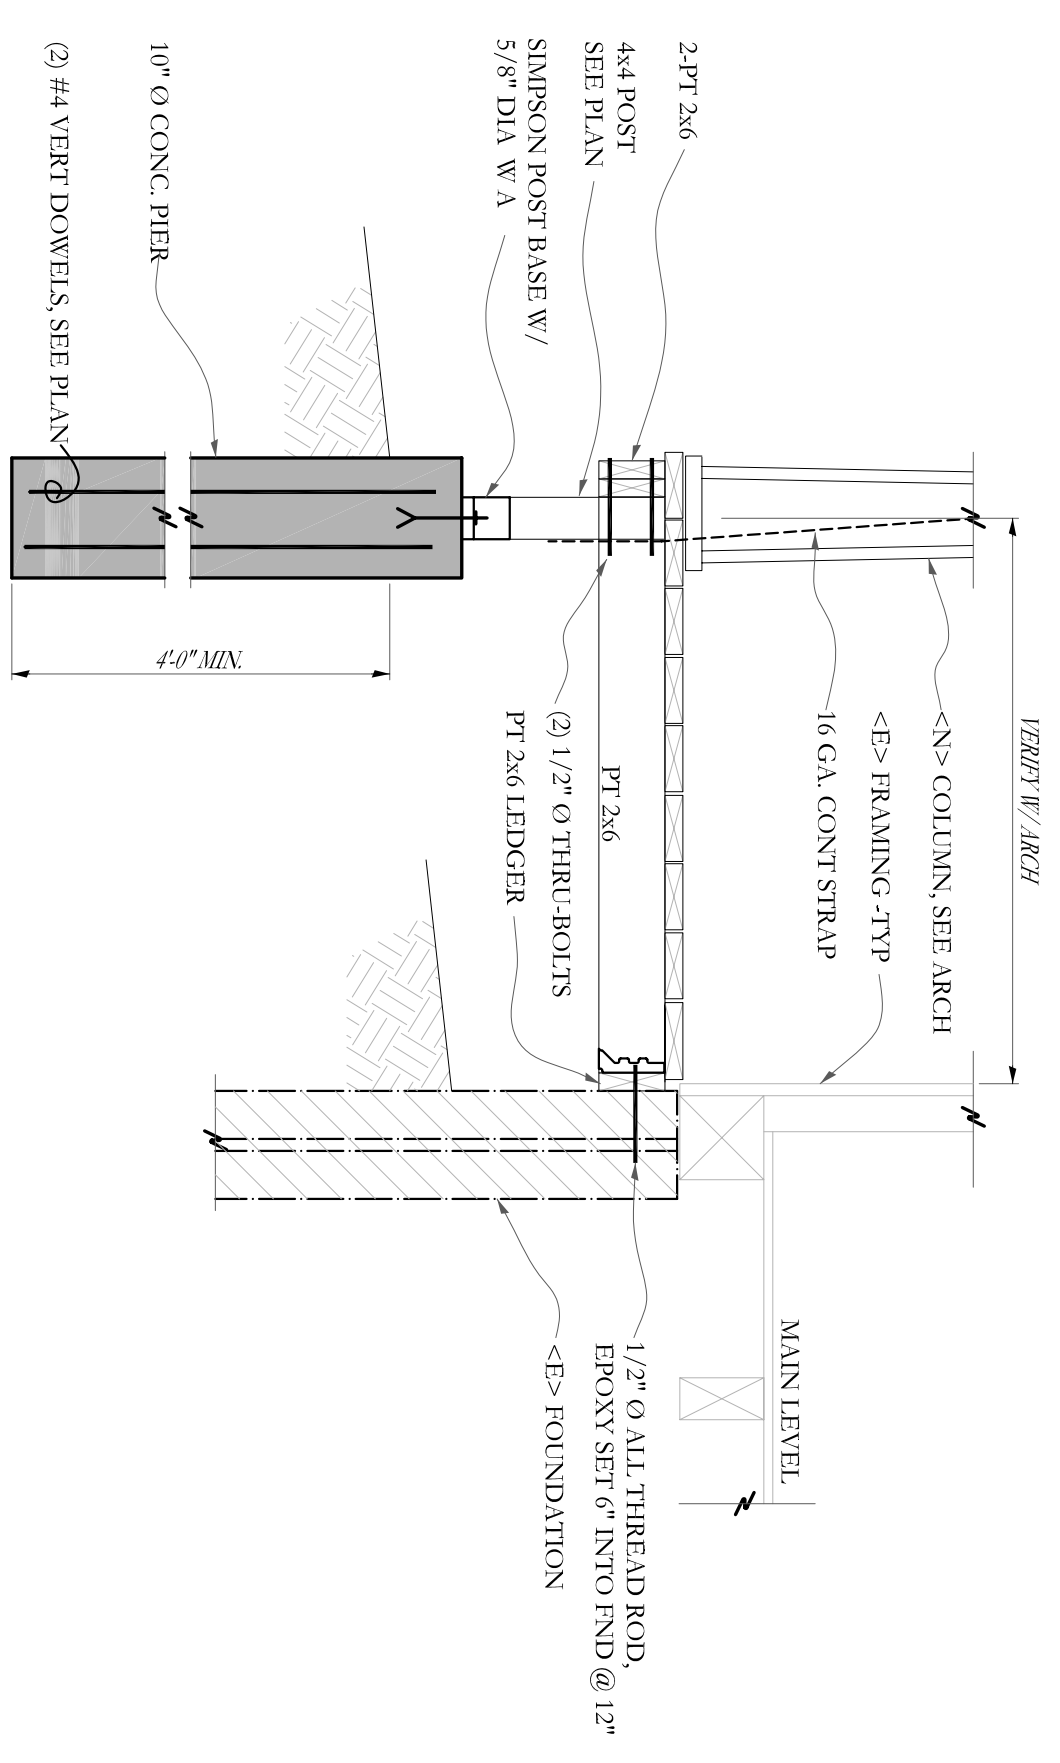

SECTION C
 S4 3/4"=1'-0"

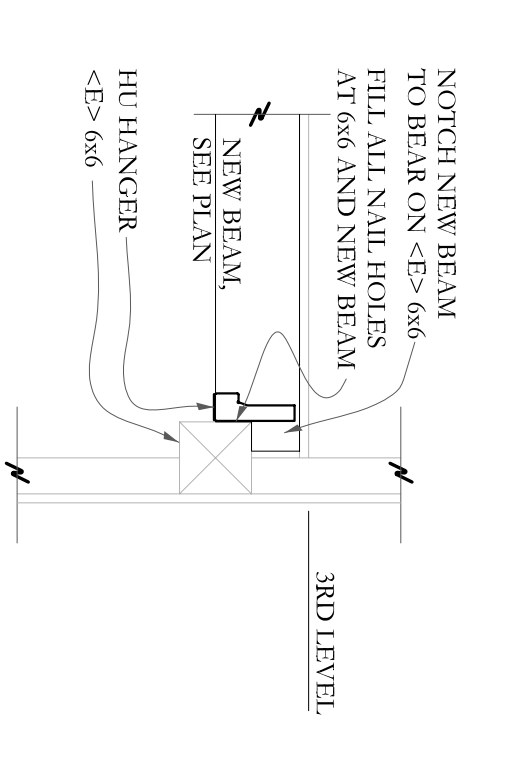


SECTION D
 S4 3/4"=1'-0"

Michael R. Charek
 Architect

25 Hartley Street
 Portland, Maine 04103
 (207) 761-0556

Akerlind Residence
 Renovations

44 Monument Street
 Portland, Maine 04101

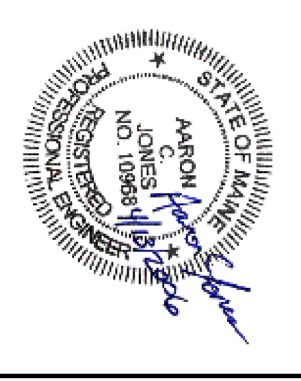

Title
 SECTIONS

Scale: 3/4" = 1'-0"
 Date: 2/1/06
 Revisions
 FOR CONST. 3/24/06

Sheet

S4