



MONUMENT STREET

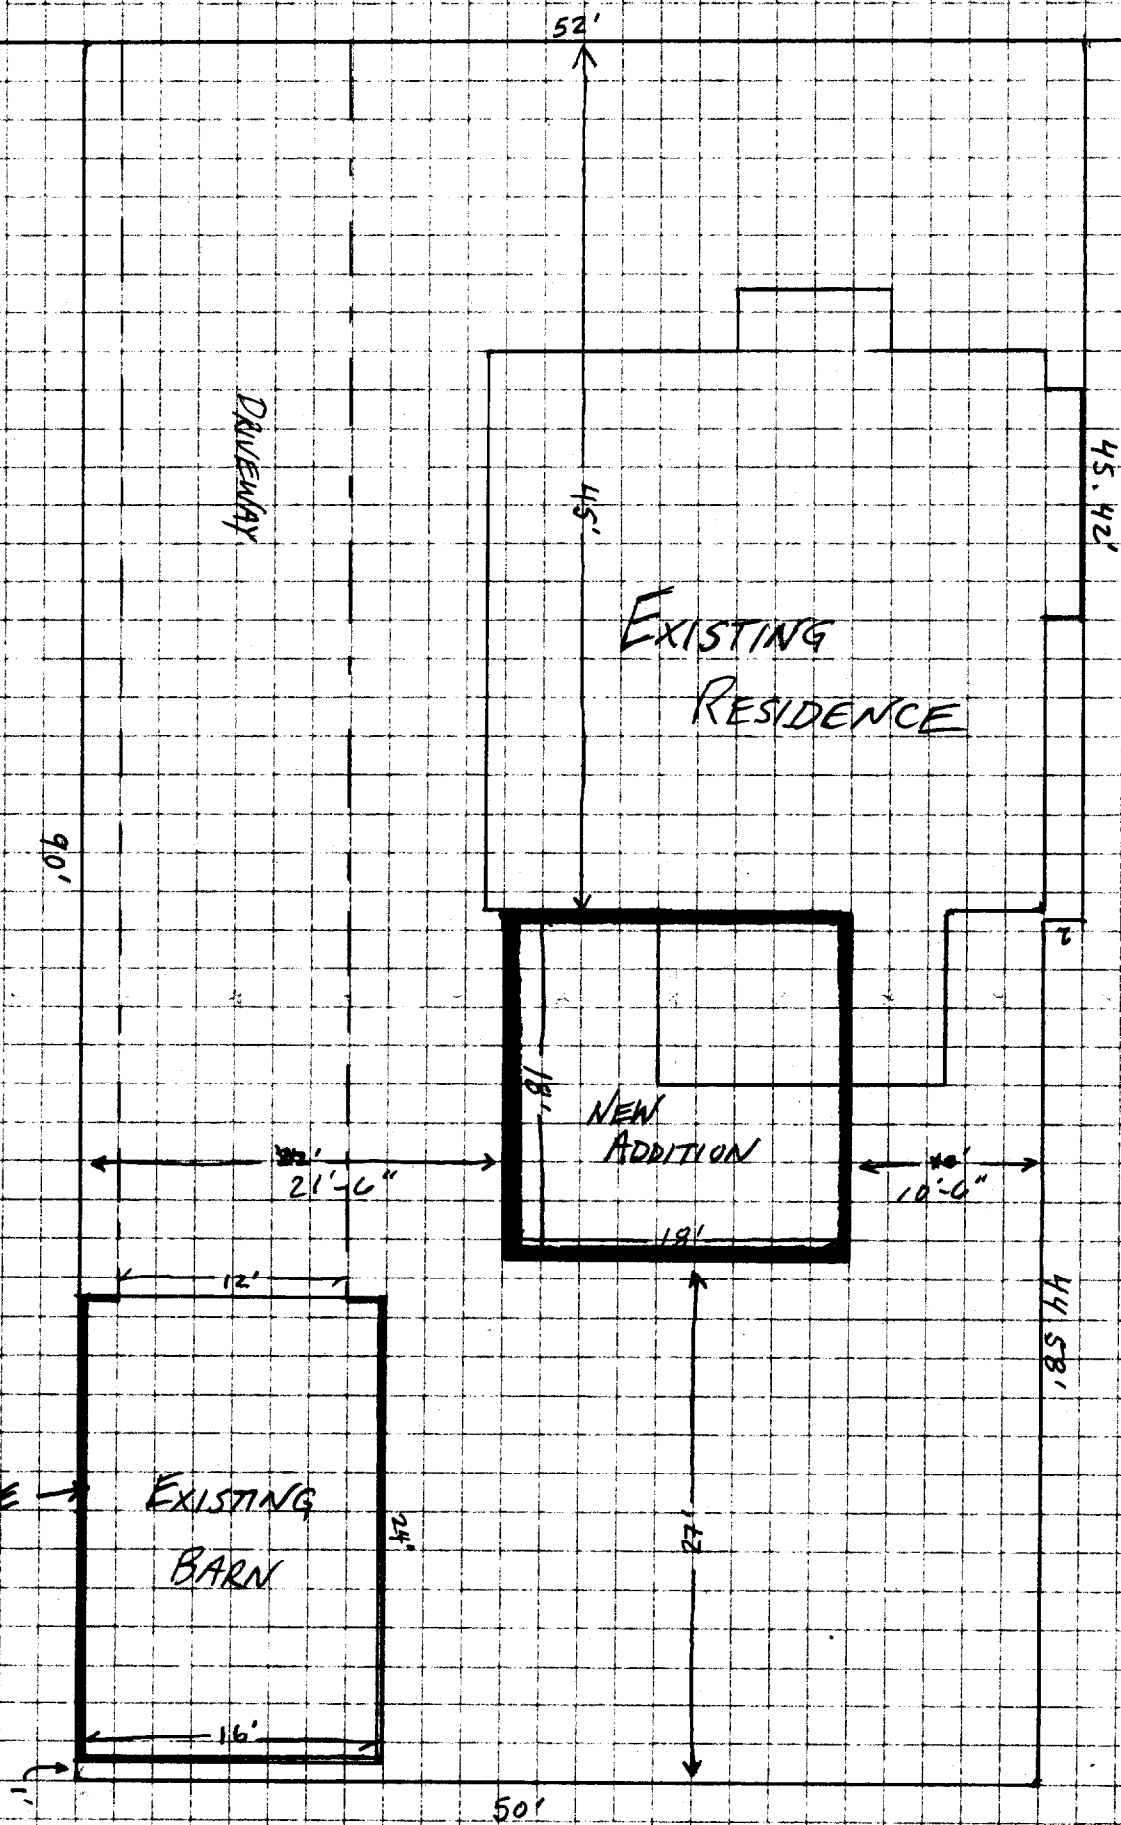

PLOT PLAN FOR PROPERTY

OF JOSEPH REYNOLDS

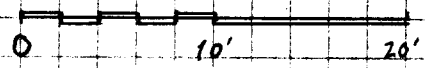

Scale: 1" = 10'

BCI 40/45 ^{series} FLOOR JOISTS 4x6 @ 40:10 16" o.c. 11 7/8"
3/4" ADVANTEK SHEATHING

1/2" CDX SHEATHING (ADDITION)
[1" ROUGH SAWN BOARDING (BARN)]

2x6" K.D. FRAMING 16" o.c.
[2x4" K.D. (BARN)] (ADDITION)

2x8" P.T. SHOE

CEDAR SHINGLE (5" COURSE)

1/2" FOUNDATION BOLT

5" CONCRETE SLAB
W/ FIBERMESH

FINISH GRADE

1/2" rebar

4'-0" Below grade

✓ SHOWING 48" CONCRETE
POSTWALL / FOOTER
FOR BOTH ADDITION &
BARN FOUNDATION
AT

B MONUMENT STREET

10/3/03

8"

10" x 20"
CONCRETE
FOOTER