



1 BUILDING SECTION
SCALE = 1/4" = 1'-0"

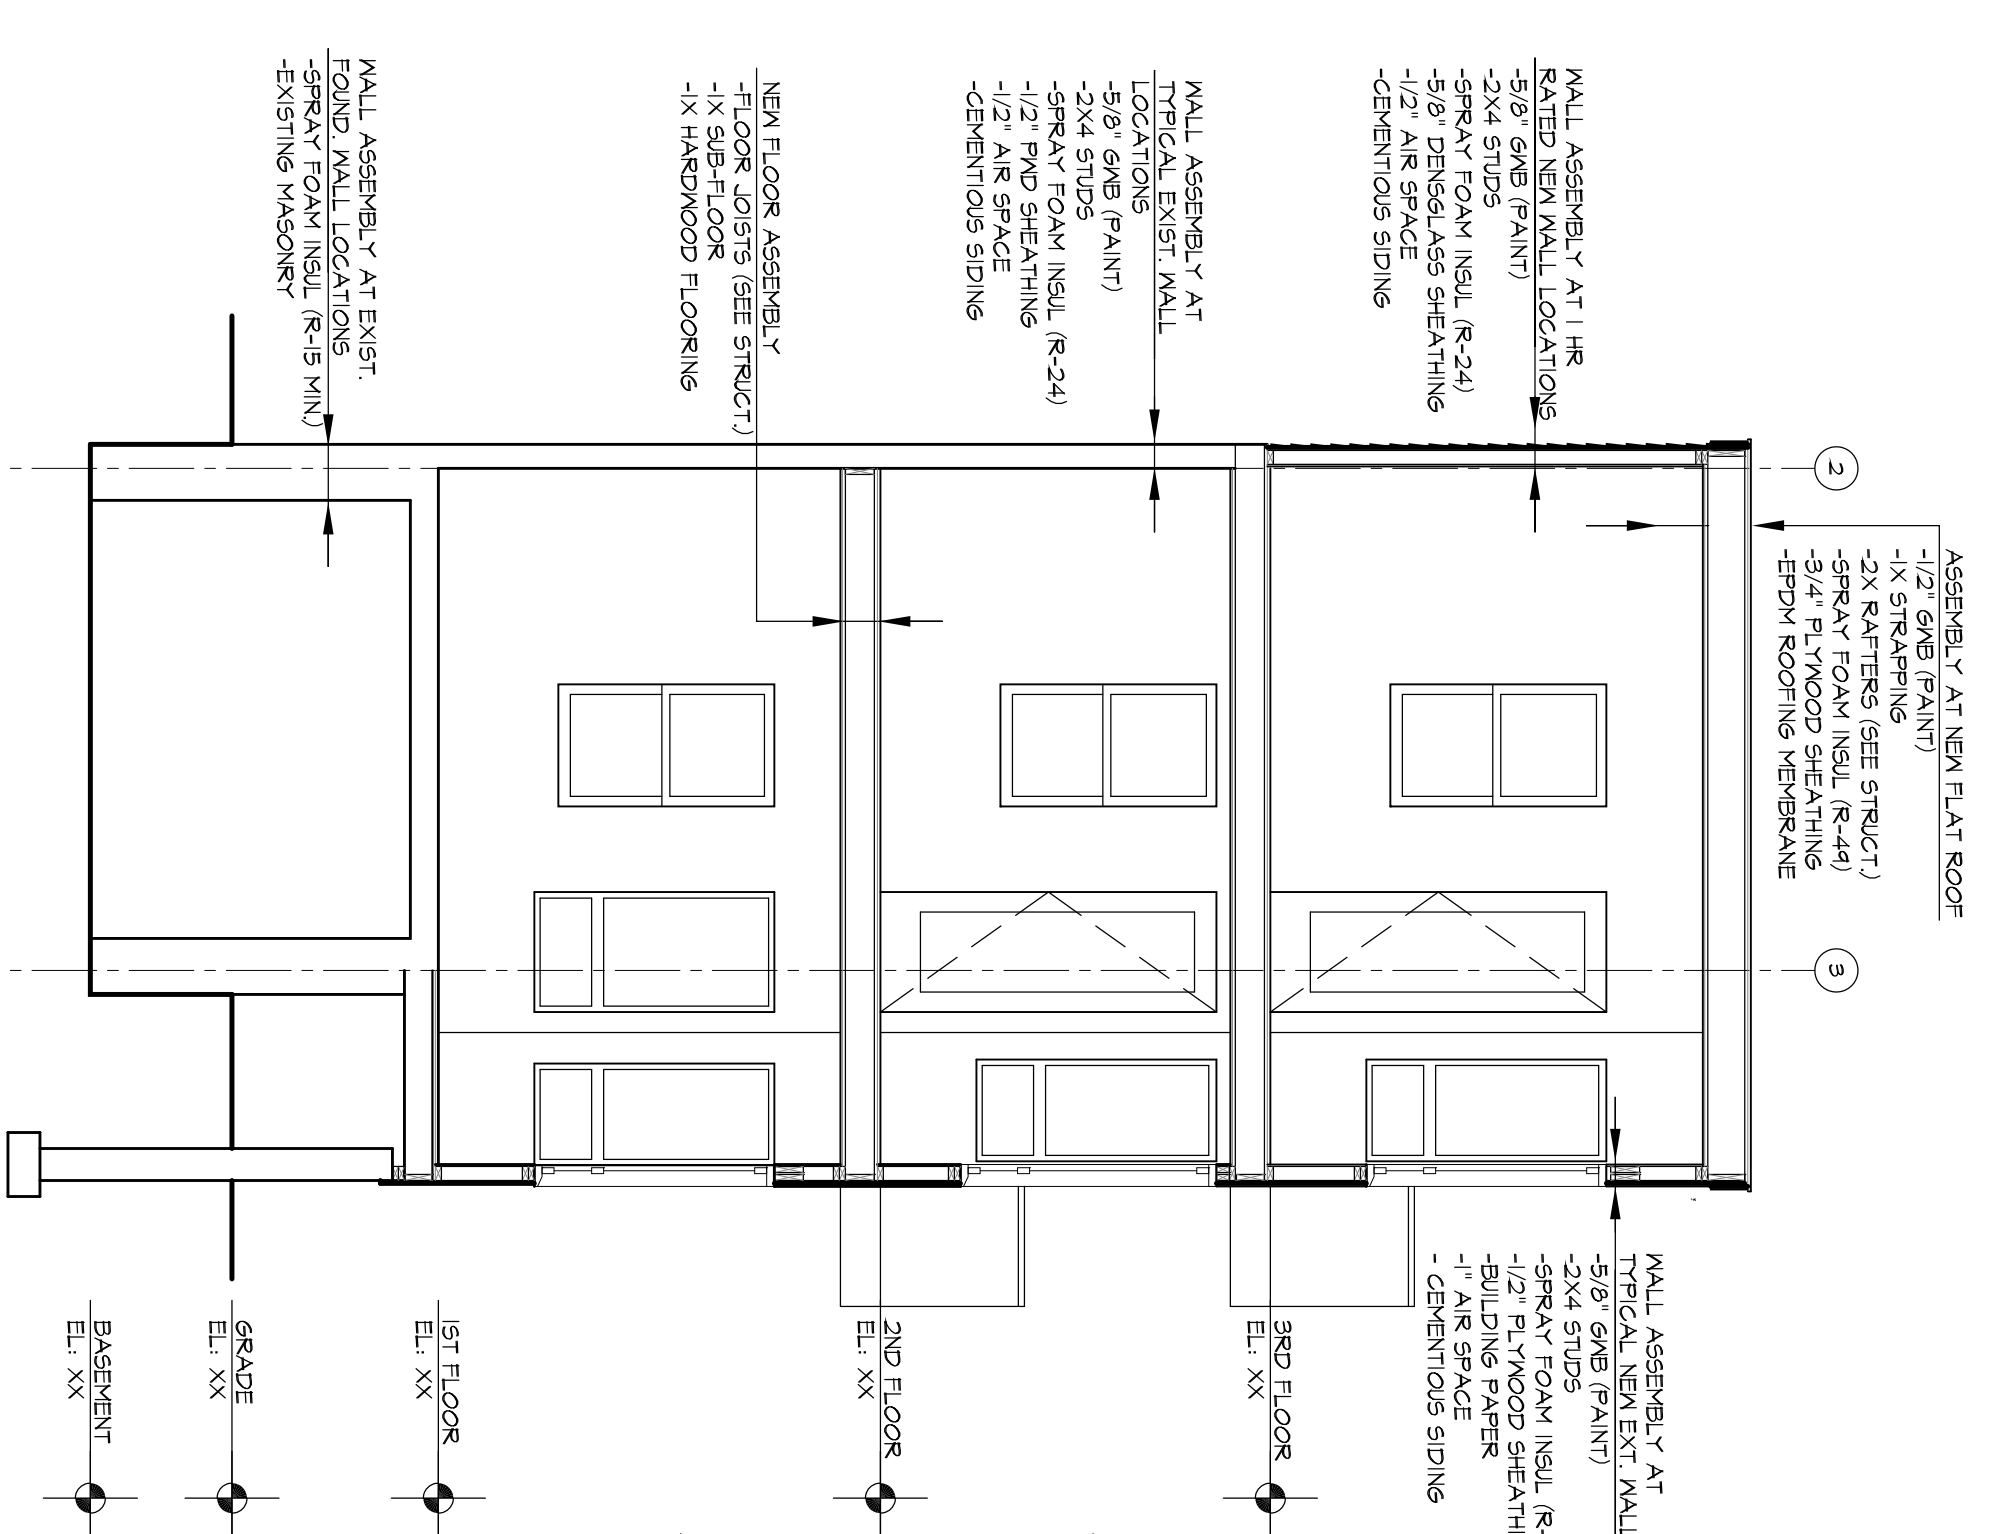


2 BUILDING SECTION
SCALE = 1/4" = 1'-0"

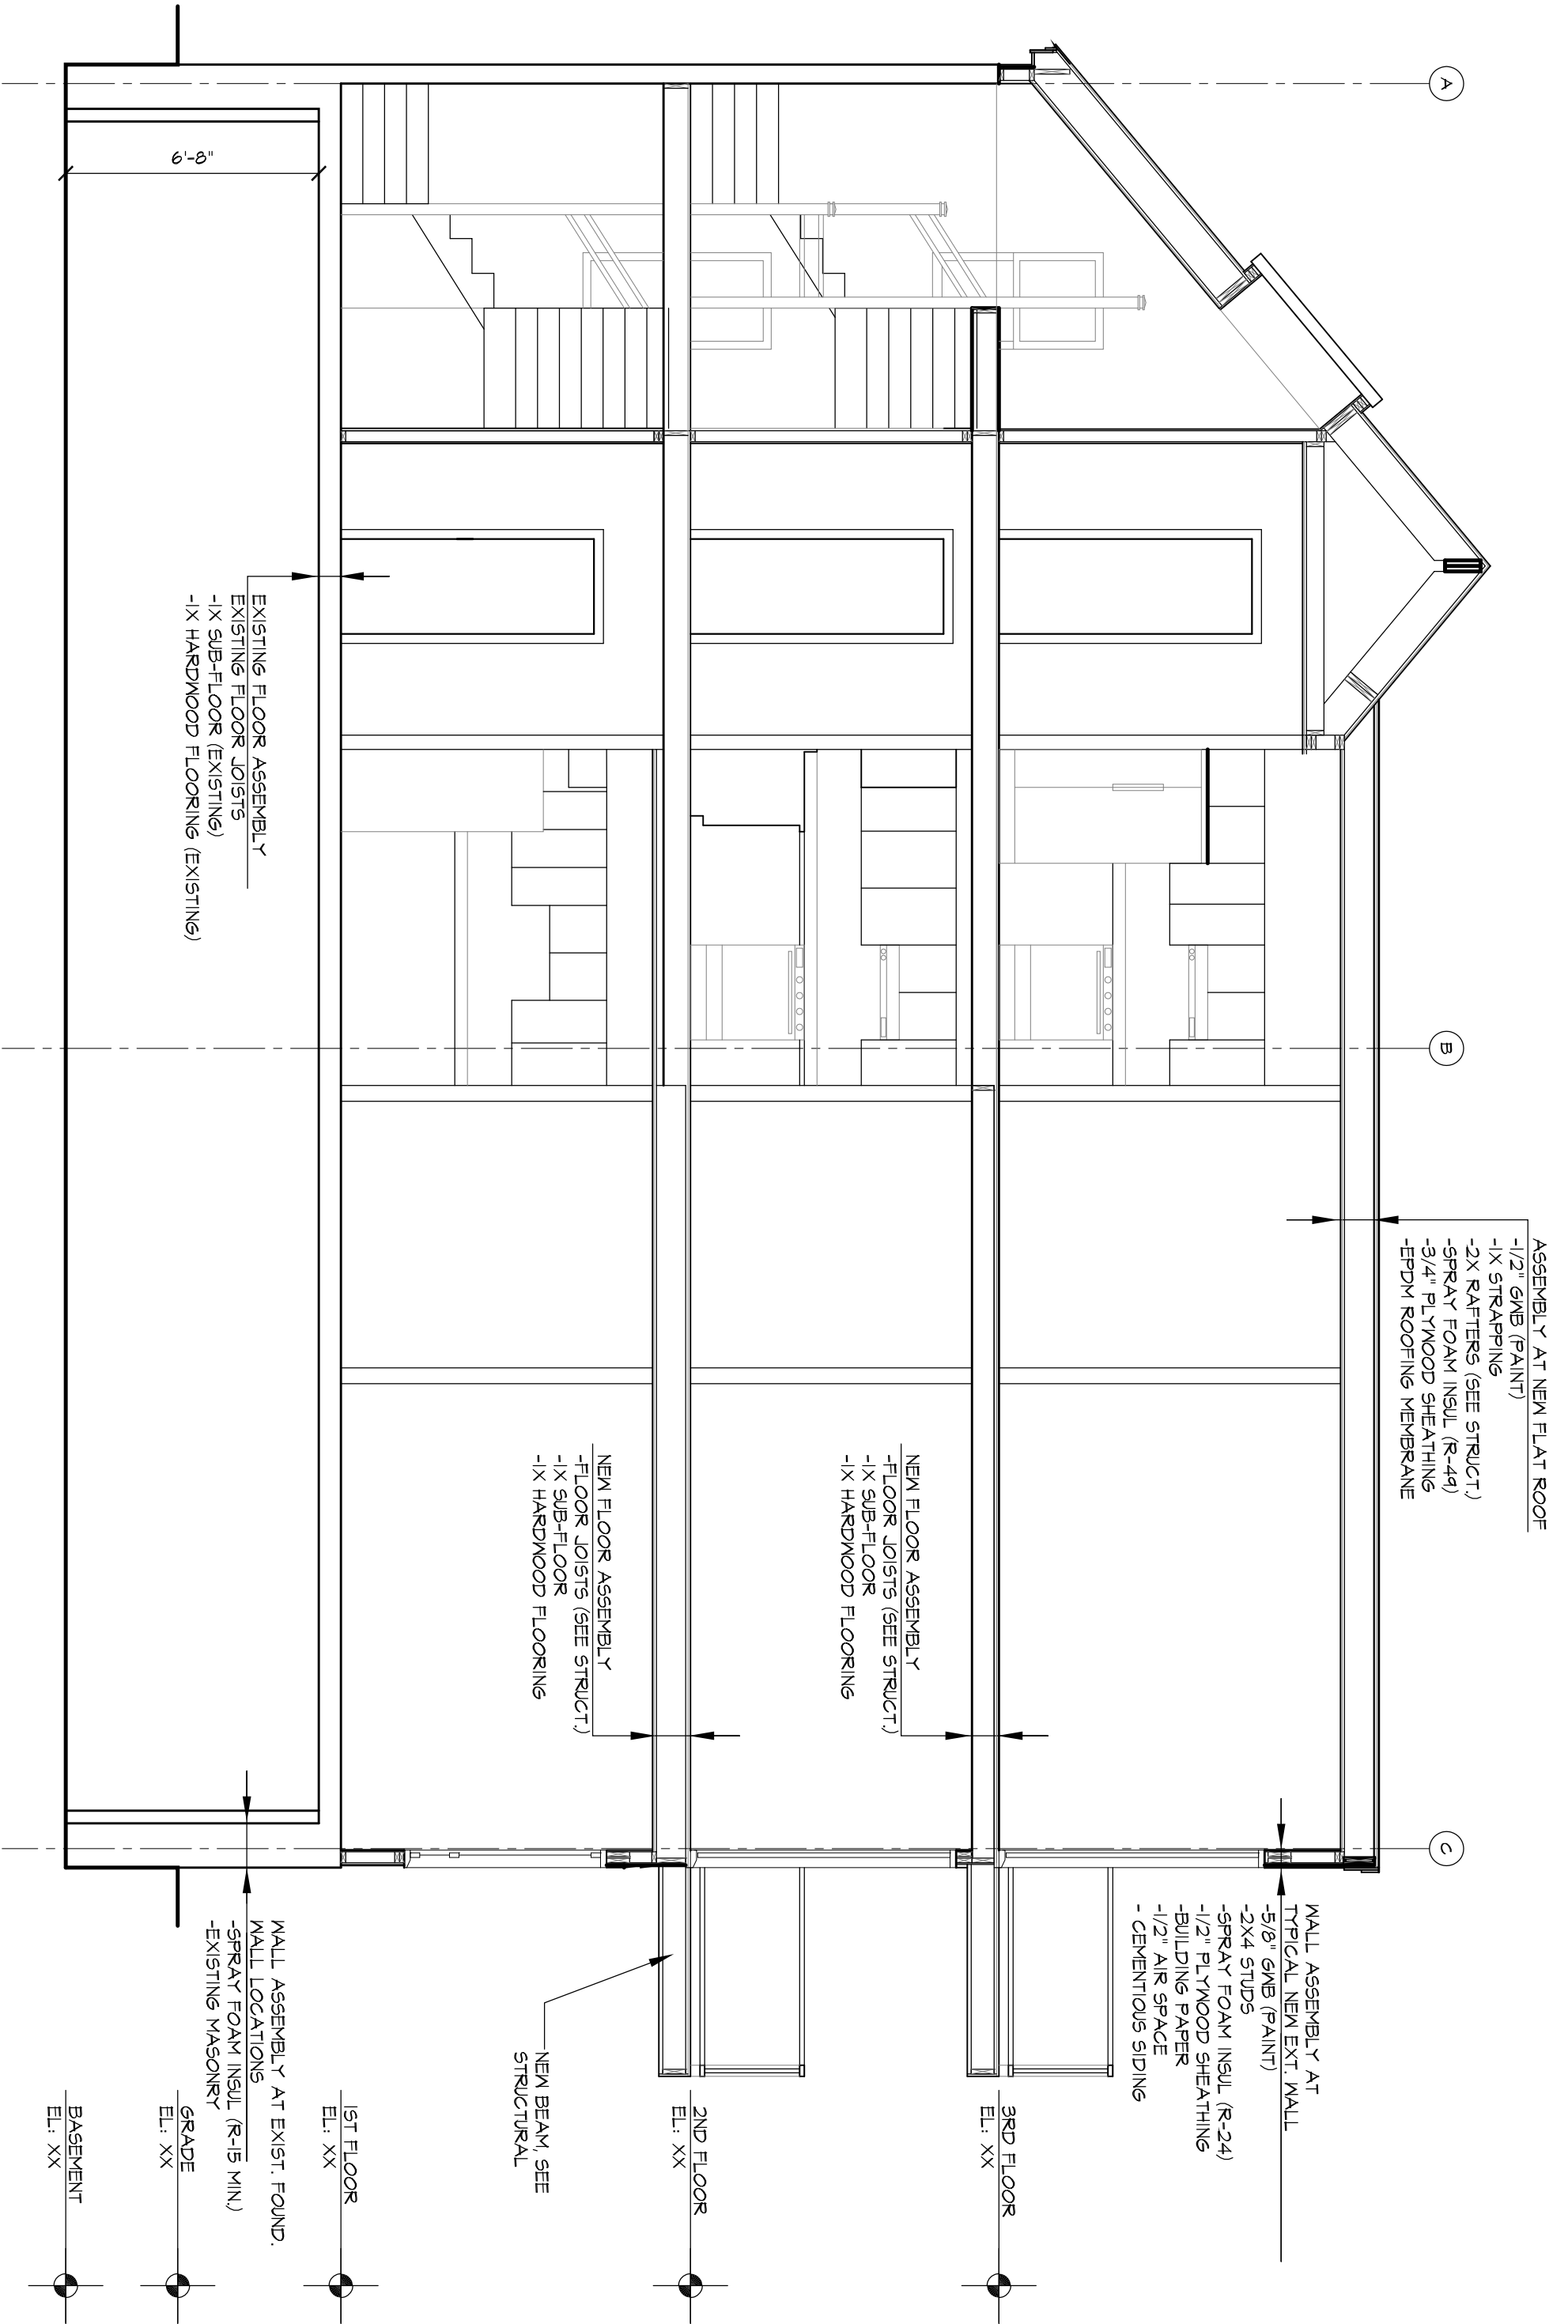

3 BUILDING SECTION
SCALE = 1/4" = 1'-0"

NOT FOR
CONSTRUCTION

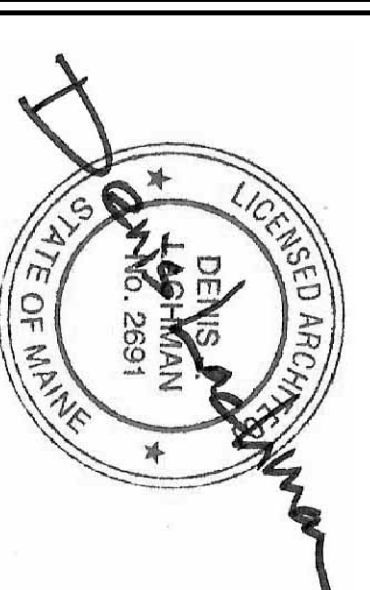

Lachman
Architects & Planners
Architecture
Planning
Preservation
165 State Street
Portland, Maine 04101
207-773-3811

ALTERATIONS TO
52 MONUMENT STREET
PORTLAND, MAINE

TITLE
BUILDING
SECTIONS

DATE
ORIGINAL: 11/5/13
REVISION 1:
REVISION 2:
REVISION 3:

DESIGNED FOR
BUILDING PERMIT SET

DRAWING NO.
A3