




① SOUTH ELEVATION
1/4"=1'-0"

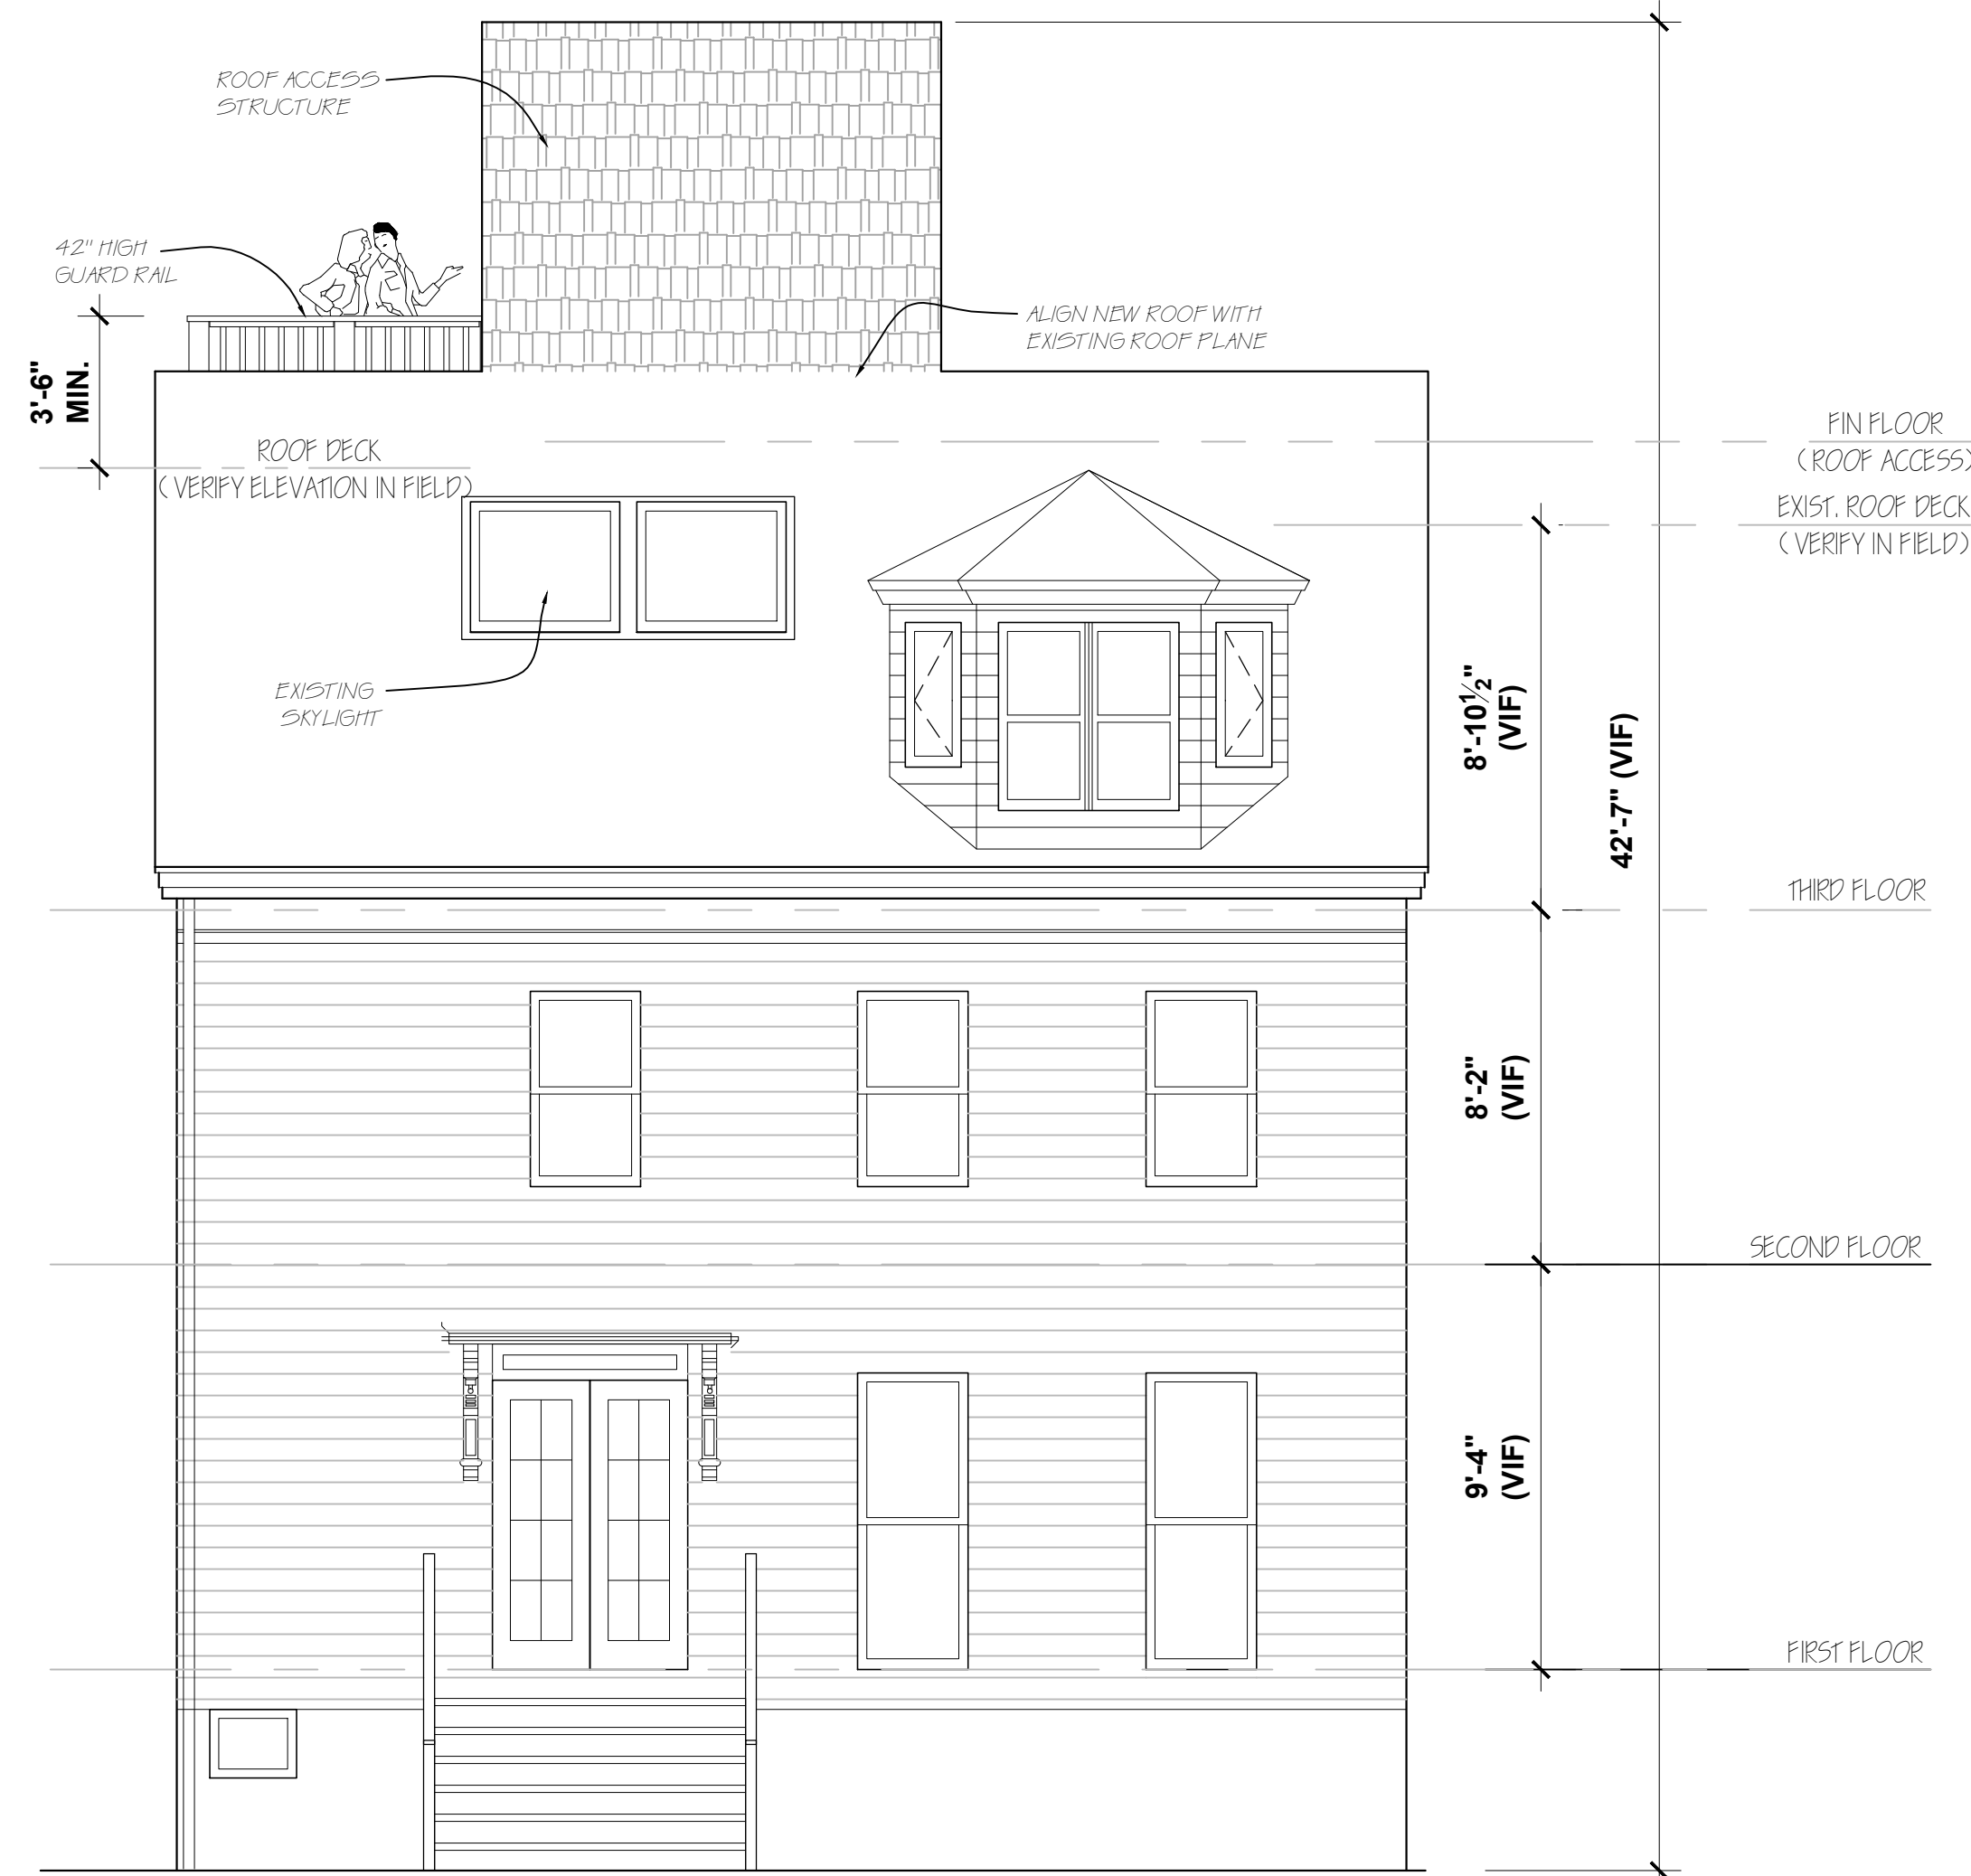

④ WEST ELEVATION
1/4"=1'-0"

NOTE:

ARCH. STAMP LIMITED TO DESIGN OF LOWER LEVEL & UPPER LEVEL SPIRAL STAIR, UPPER LEVEL ROOF ACCESS SPACE, ROOF DECK SAFETY GUARDS AND EGRESS FROM ROOFTOP DECK.

 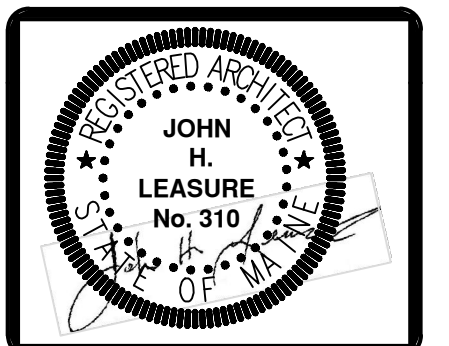

REV.	DATE	STATUS
1	8-01-14	ISSUED FOR CONSTRUCTION

JOHN H. LEASURE ARCHITECT, INC.
6 Q STREET
SOUTH PORTLAND, MAINE 04106

RENOVATIONS AND ADDITIONS
52 MONUMENT STREET
PORTLAND, MAINE
SOUTH AND WEST EXTERIOR ELEVATIONS

A3