


# DOOR SCHEDULE

## DOOR SCHEDULE ABBREVIATIONS

CLO. CLOSER	HM HOLLOW METAL	S.C. SOLID CORE HARDBOARD
DSI DOOR SILENCERS	INS INSULATED	S.H. SPRING HINGE
D.S. DOOR SWEEP	K KICKPLATE (PUSH SIDE)	S.J. SPLIT JAMB (WOOD)
DST DOOR STOP (WALL TYPE)	KL KEY LOCK	TEMP TEMPERED
EHO ELECTRO. HOLD OPENER	MTL. METAL	TL THUMB LATCH
ES ELECTRIC STRIKE	NO NUMBER	THK THICKNESS
F.J.P. FINGER JOINTED PRIMED	P DOOR PULL	UC UNDERCUT
FR FIRE RATED	PS PASSAGE SET	WD WOOD (SOLID)
HO HOLD OPEN ARM	P.H. FIRE EXIT PANIC HARDWARE (NOTE 3)	WG WIRE GLASS
HA HANDICAP ACCESSIBLE	P.P. PUSH PADDLE	WS WEATHERSTRIPPING
HC HOLLOW CORE HARDBOARD	PVS PRIVACY SET	V VIEWER
HDWE HARDWARE	S. STEEL	VIF VERIFY IN FIELD

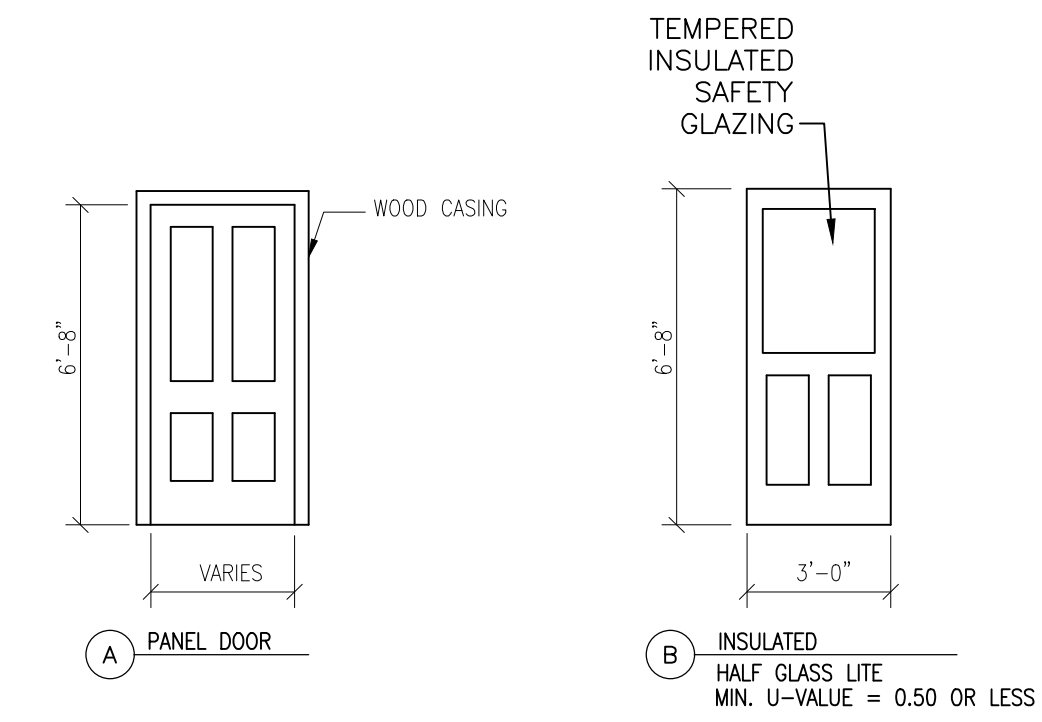


DOOR TYPES

MARK	TYPE	SIZE	THK.	LOCATION	MAT.	GLASS		REMARKS	FRAME TYPES		REMARKS
						SIZE	TYPE		TYPE	MAT.	
301	A	2'-6" x 6'-8"	1 3/8"	THIRD FLOOR - BEDROOM CLOSET	WOOD	-	-	PS, DST	AA	WOOD	NOTE 1 CLIPPED CORNER ? (G.C. VERIFY ADEQUATE HEAD HEIGHT IN FIELD)
302	A	2'-8" x 6'-8"	1 3/8"	THIRD FLOOR - BEDROOM ENTRY	WOOD	-	-	PVS, DST	AA	WOOD	NOTE 1
303	A	2'-8" x 6'-8"	1 3/8"	THIRD FLOOR - OFFICE ENTRY	WOOD	-	-	PVS, DST	AA	WOOD	NOTE 1
304	A	2'-0" x 6'-8"	1 3/8"	THIRD FLOOR - BEDROOM CLOSET	WOOD	-	-	PS, DST	AA	WOOD	NOTE 1
305	A	2'-4" x 6'-8"	1 3/8"	THIRD FLOOR - COAT CLOSET	WOOD	-	-	PS, DST	AA	WOOD	NOTE 1
R1	B	3'-0" x 6'-8"	1 3/8"	ROOF ACCESS - EXTERIOR	WOOD	HALF	SAFETY/TEMP	INS, PVS, WS	AA	WOOD	NOTE 1 AND GENERAL NOTE 1.3 ON DRAWING A1


NOTES

1. SPECIFIC SELECTION OF DOOR TYPES AND PANEL PATTERNS, THICKNESS, VENEER, HINGES, LEVER HANDLES, WOOD CASINGS/TRIM AND OTHER RELATED DOOR HARDWARE SELECTED BY OWNER.

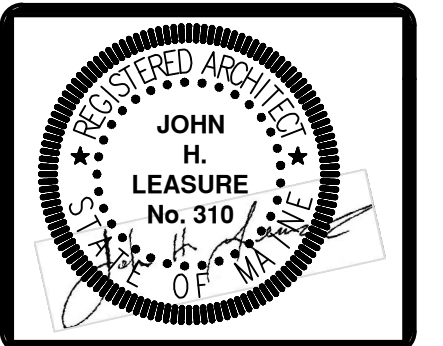

REV.	DATE	STATUS
8-01-14		ISSUED FOR CONSTRUCTION


FRAME TYPES

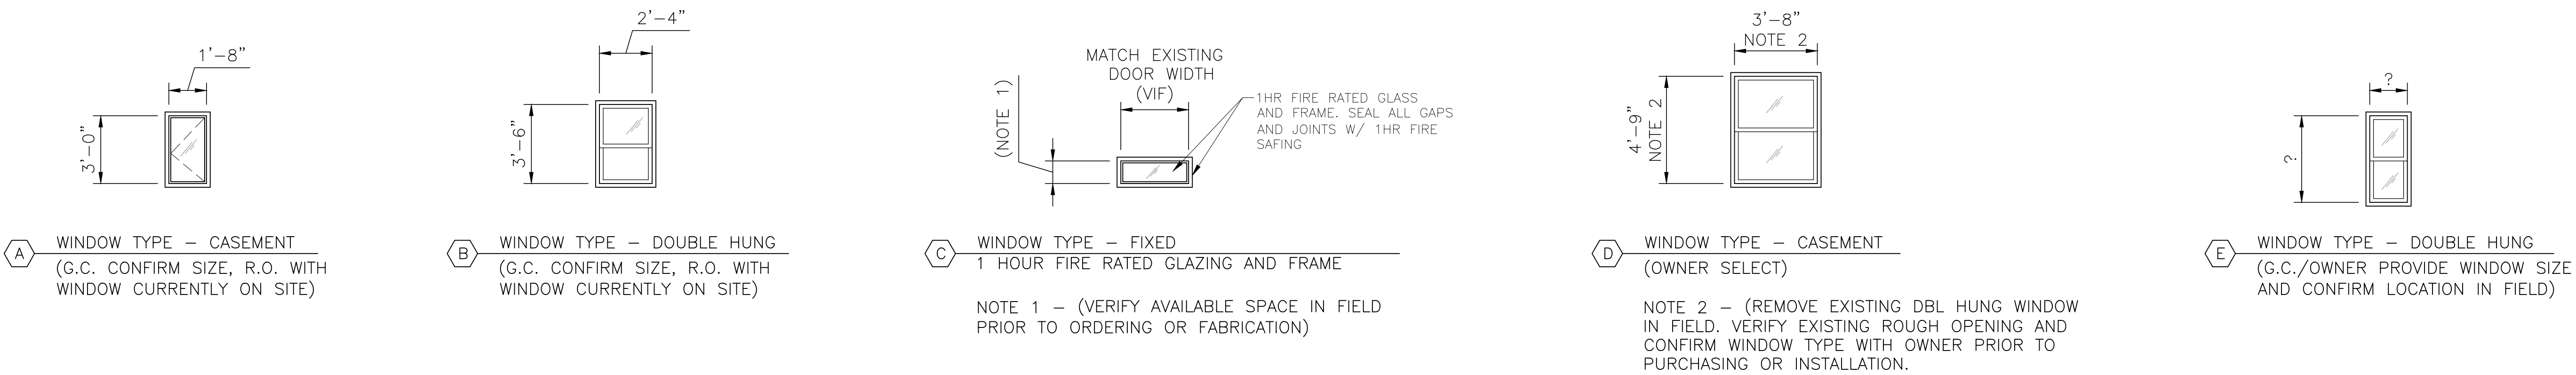

## WINDOW TYPES

NOTES:

- FINAL WINDOWS SELECTION AND LOCATIONS BY OWNER.
- MINIMUM FENESTRATION U-VALUE = 0.35 OR LESS

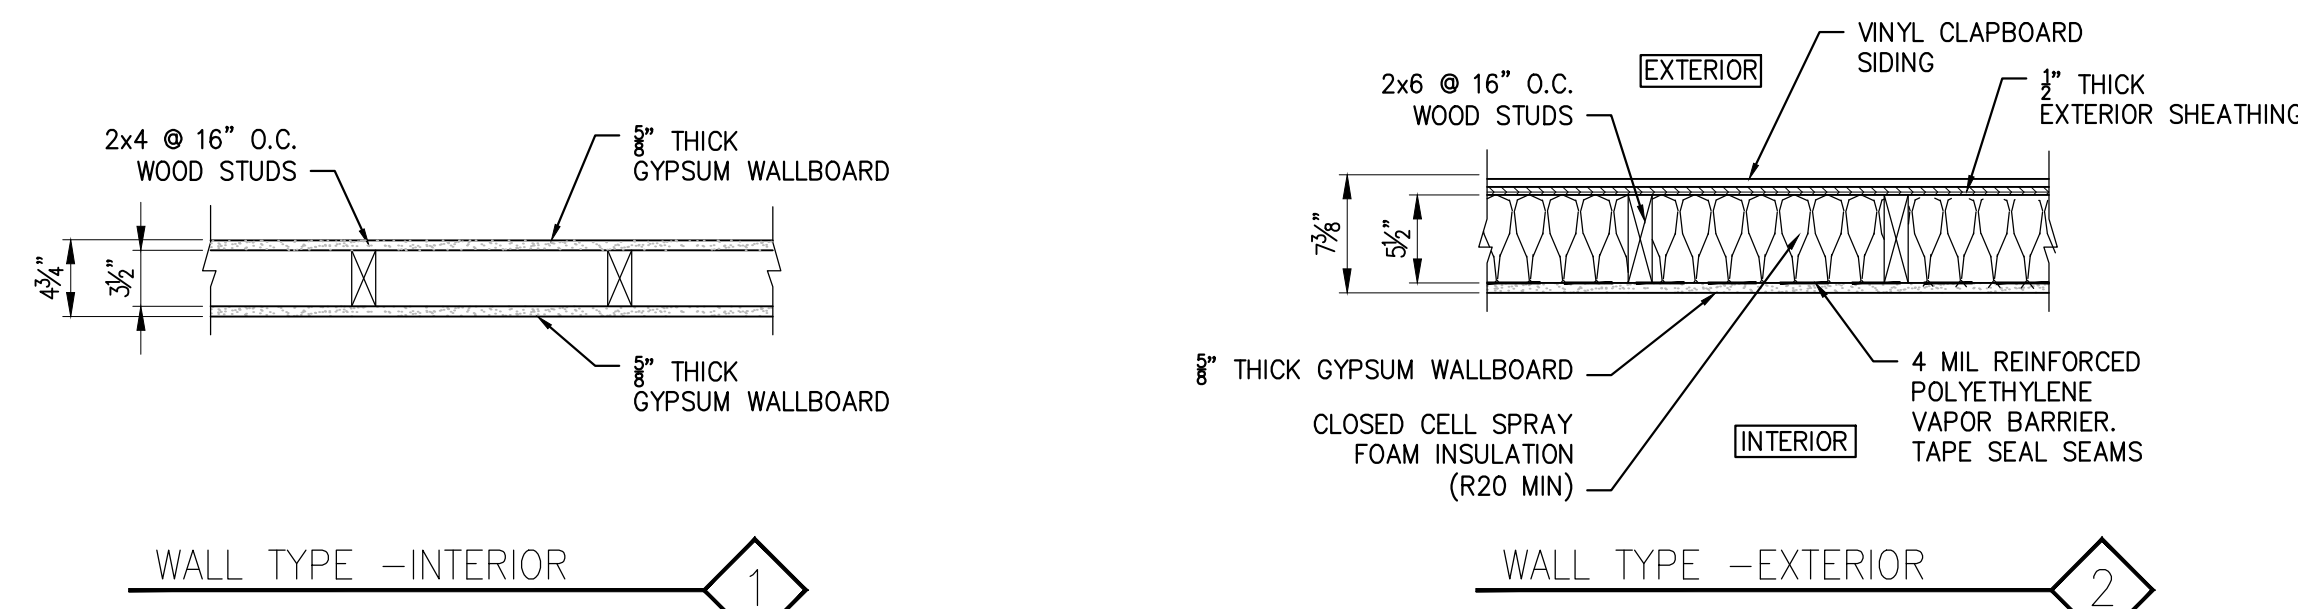

WALL TYPES

RENOVATIONS AND ADDITIONS  
52 MONUMENT STREET  
PORTLAND, MAINE  
DOOR, WINDOW SCHEDULES AND WALL TYPES

**A5**

