


Project:
 Munjoy Apartment
 8 Sherbrooke Street
 Portland, Maine 04101
 G10SE, 016, 1006

Notes:

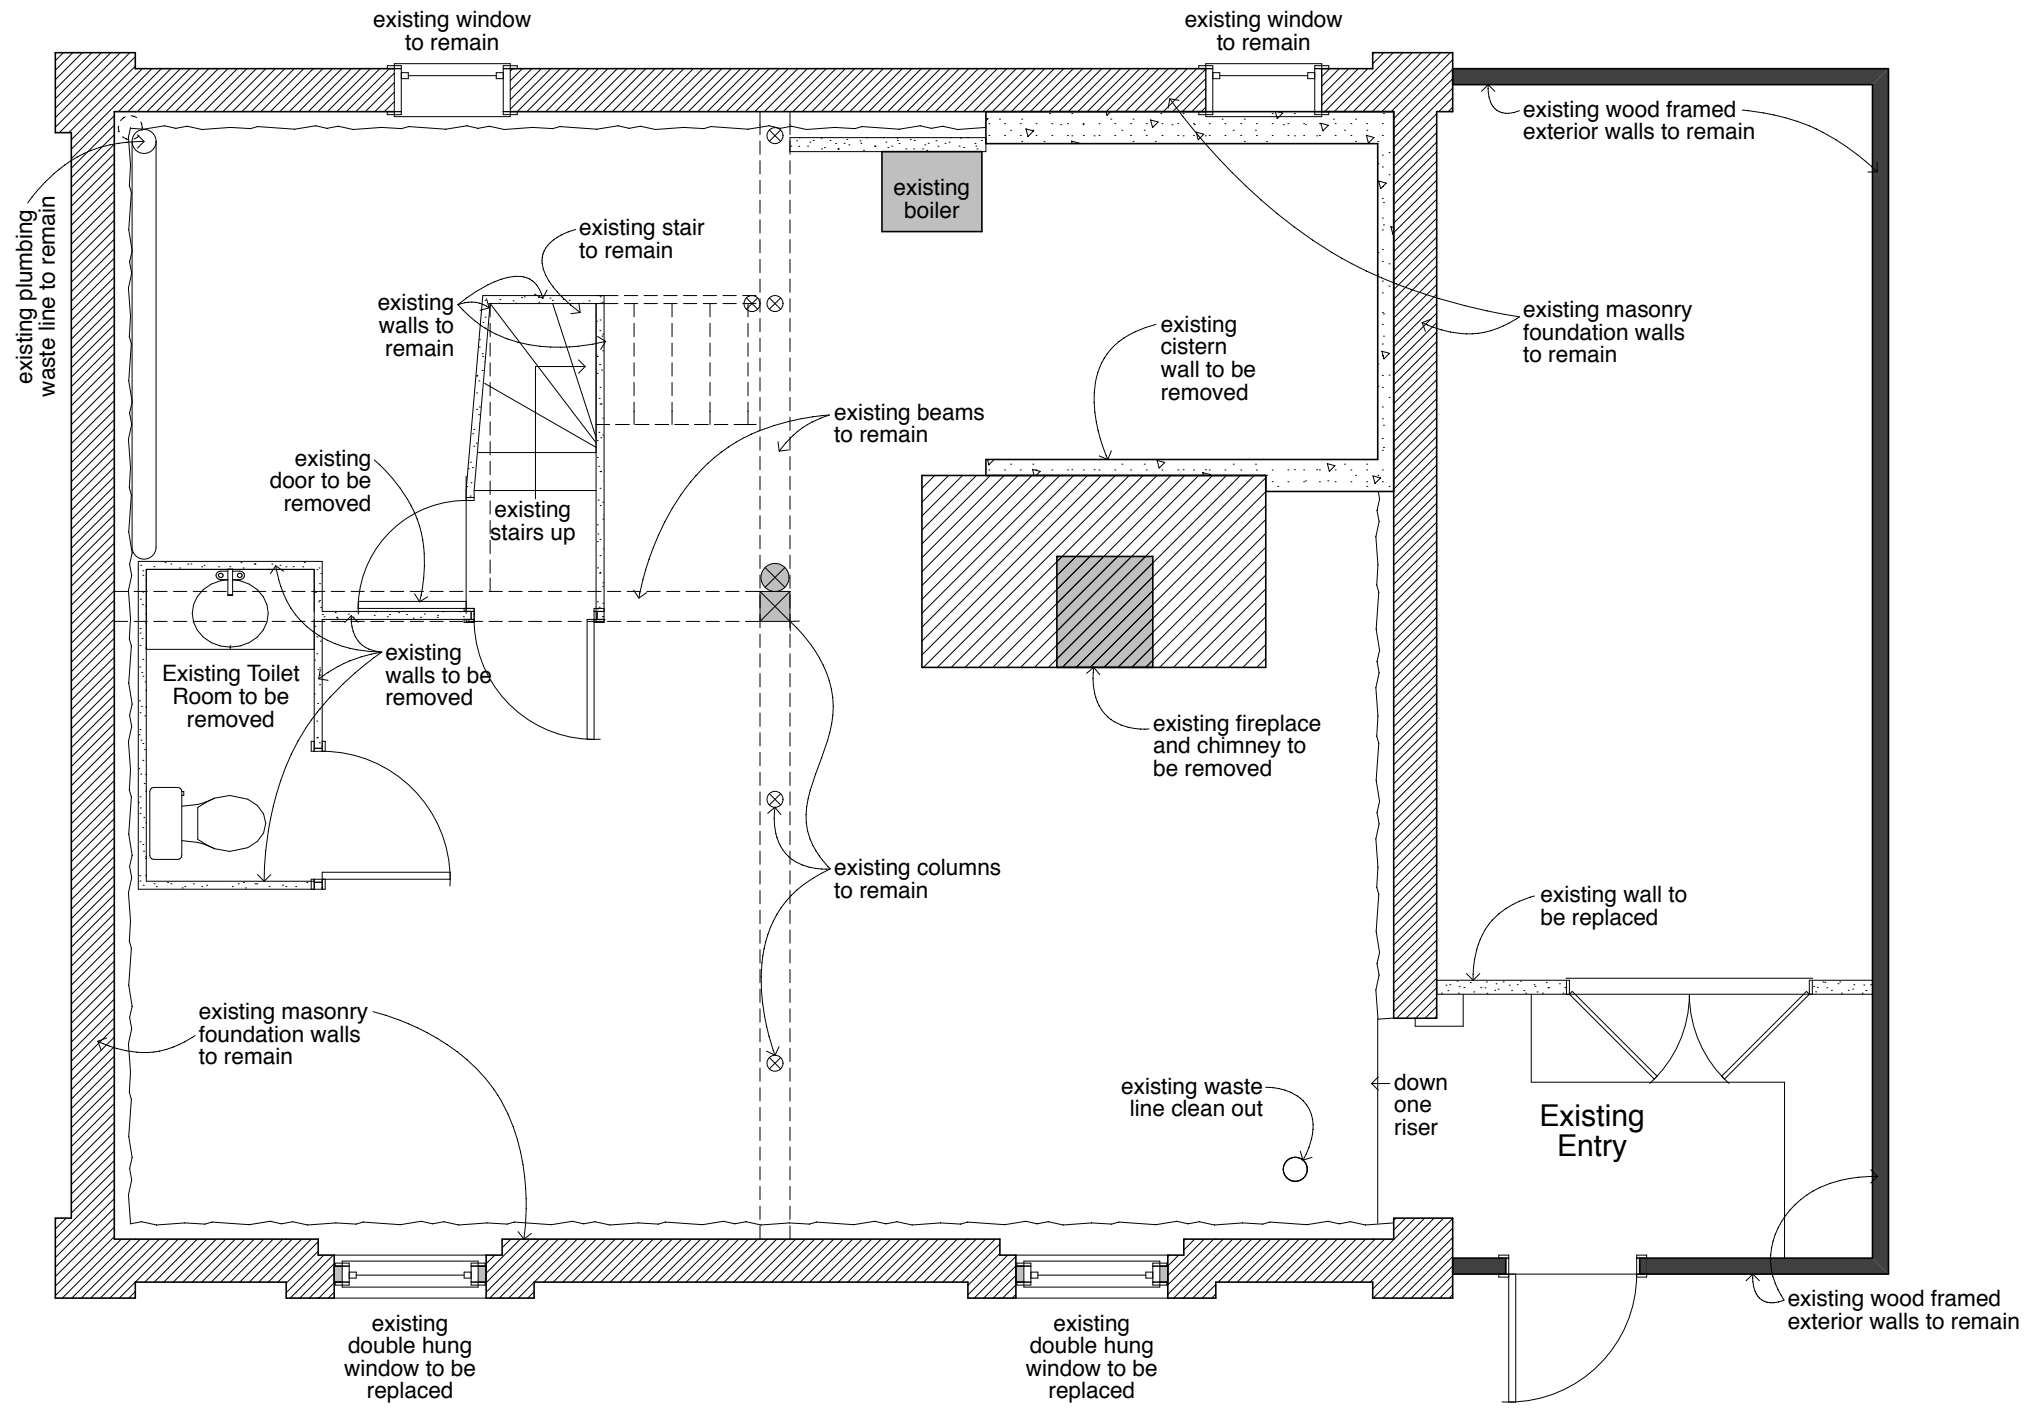

EXISTING BASEMENT PLAN



Blue Studio
 residential design

91 Mountfort Road
 N. Yarmouth, Maine 04097
 207.730.1322
 brian@bluestudiodesigns.com

Drawing:
 Existing Basement Plan

Scale:
 1/4" = 1'-0"

Date:
 27 January 2015

Revisions:

Sheet:
A-1