


**Project:**

Munjoy Apartment  
8 Sherbrooke Street  
Portland, Maine 04101

G10SE, 016, 1006

**Notes:**

1. Finished floor to finished ceiling height in living spaces to be a minimum of 7'-0".
2. Finished floor to finished ceiling height in Entry to be a minimum of 6'-8".
3. All new plumbing to be back vented to meet code.
4. Hard wired smoke and carbon monoxide detectors shall be provided in each of Laundry, Bedroom and Living spaces.

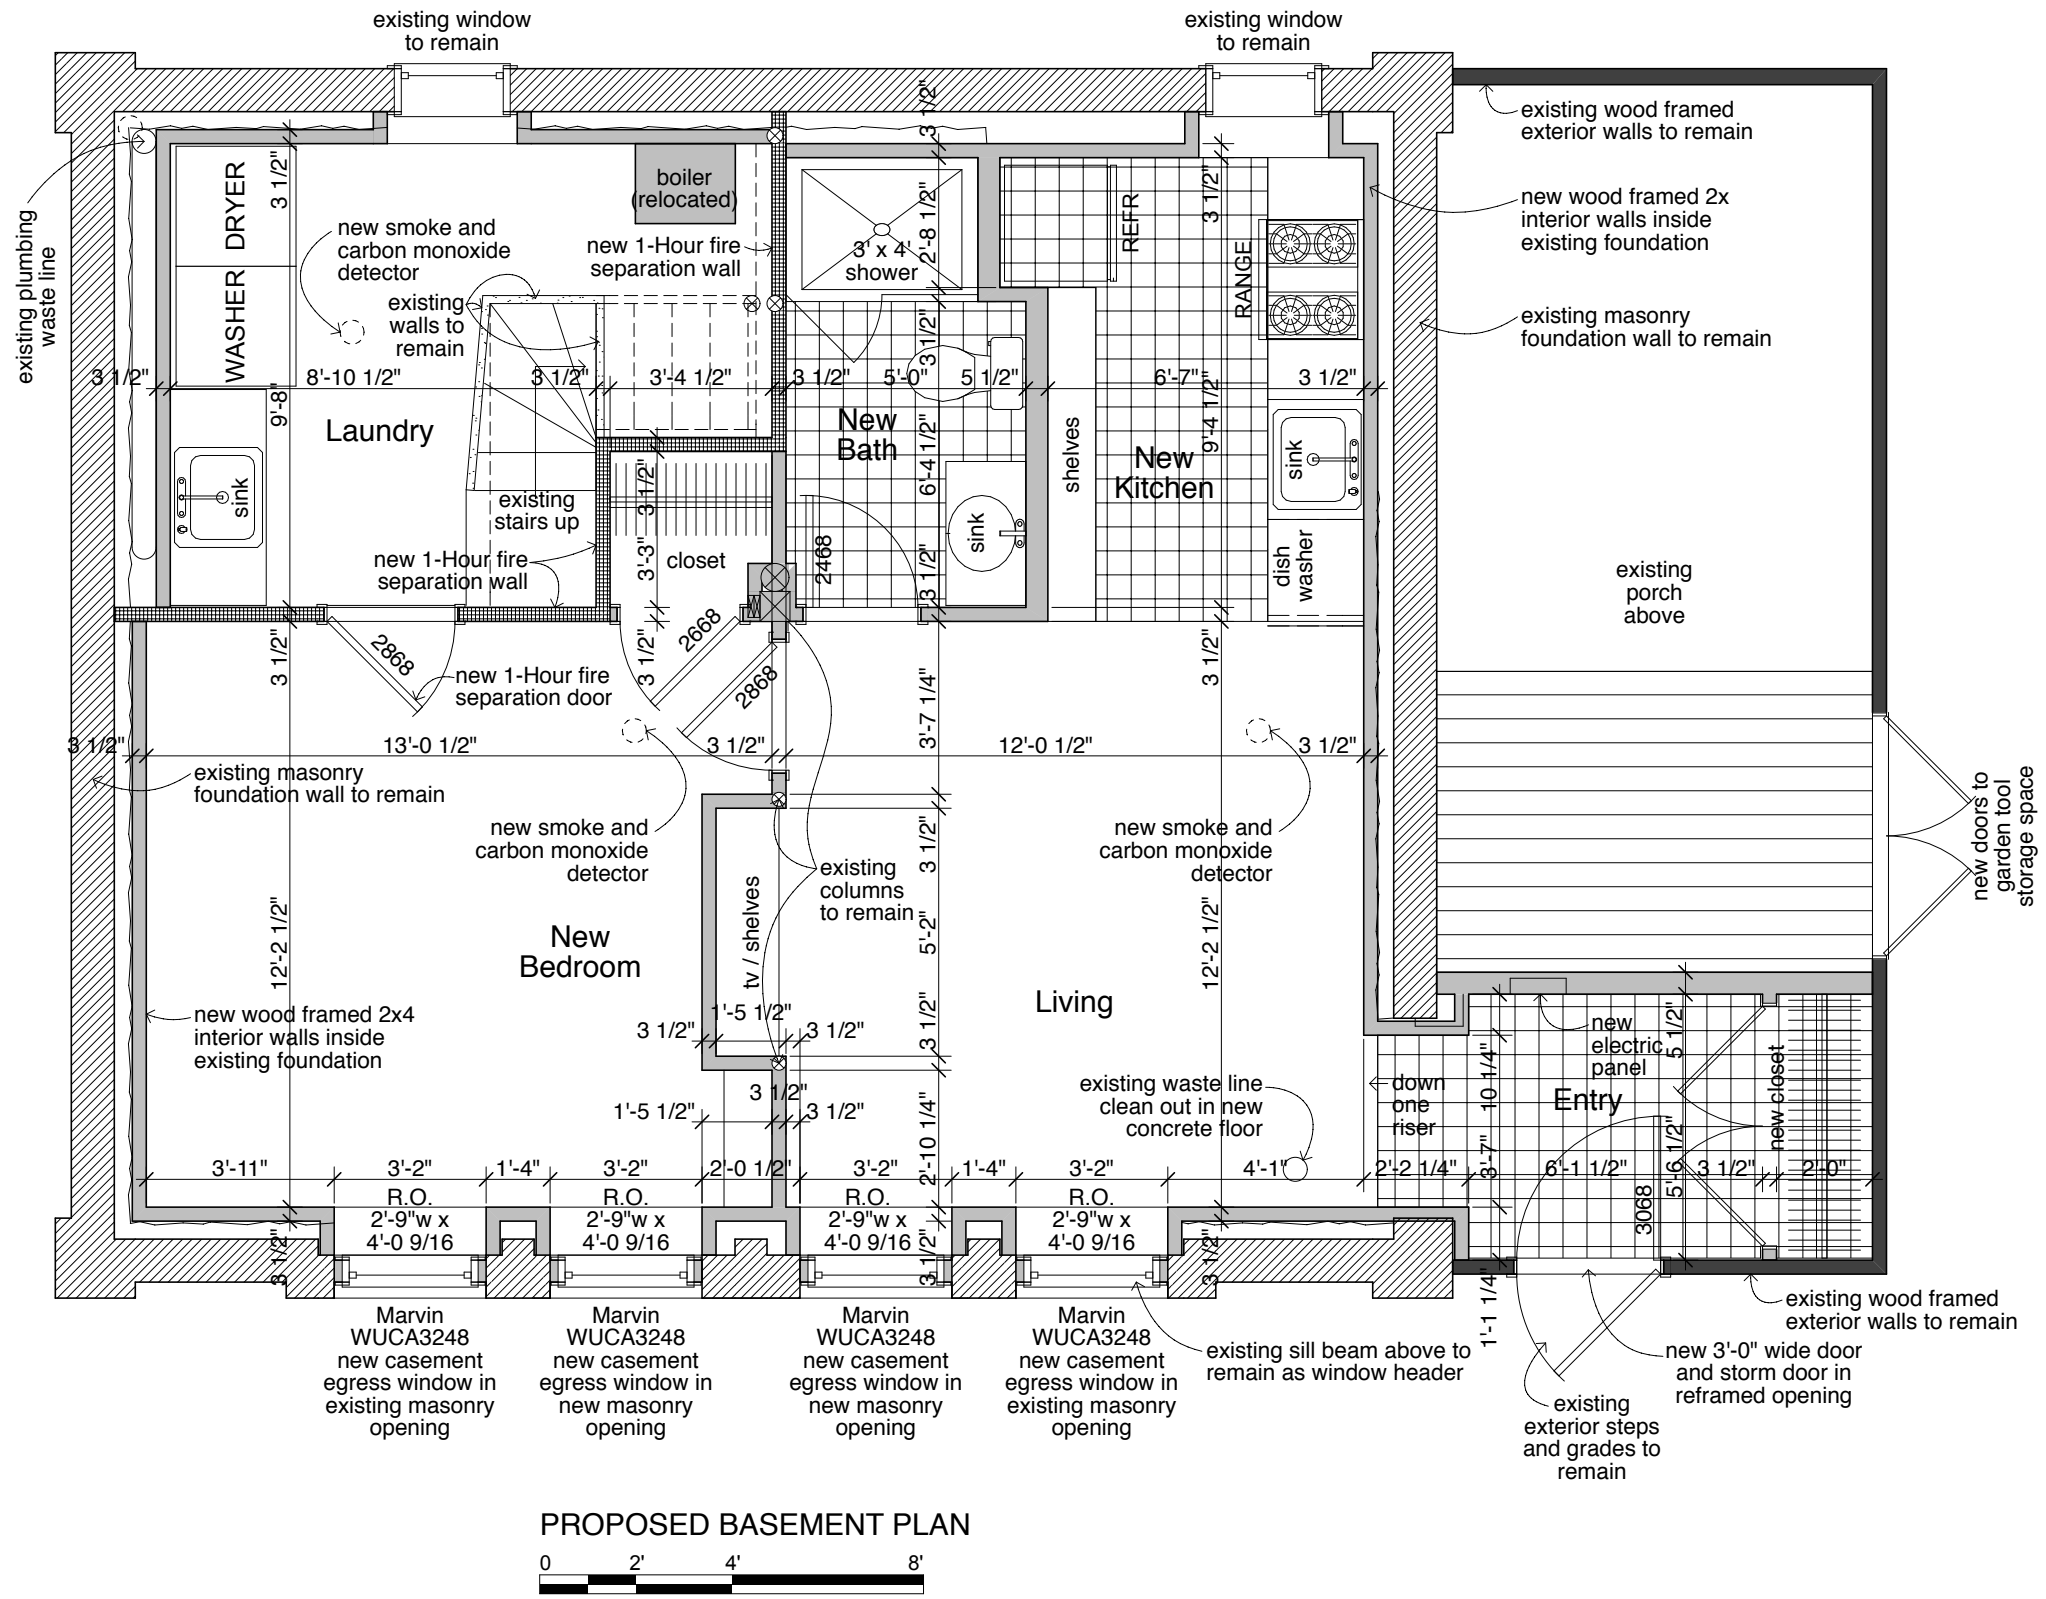

**Blue Studio**  
residential design

91 Mountfort Road  
N. Yarmouth, Maine 04097  
207.730.1322  
brian@bluestudiodesigns.com

**Drawing:**

Proposed Basement Plan

**Scale:**

1/4" = 1'-0"

**Date:**

27 January 2015

**Revisions:**

**Sheet:**

**A-2**