

PETIT RESIDENCE
23 WATERVILLE STREET
PORTLAND, MAINE

#	DATE	DESCRIPTION
1	10.11.13	REAR ENTRY REV

Date Issued 12.3.13
Project Number 13204

Drawing Scale AS NOTED
SHEET NAME

DEMOLITION PLANS

Drawn By
KJS
Checked By
JCC

A1.1

IF THIS SHEET IS NOT 24 X 36 IT IS A REDUCED SCALE PRINT - SCALE ACCORDINGLY


SCALE 1/2" = 1'-0"

SCALE 3/4" = 1'-0"


SCALE 1/4" = 1'-0"

SCALE 1/8" = 1'-0"


SCALE 1/16" = 1'-0"

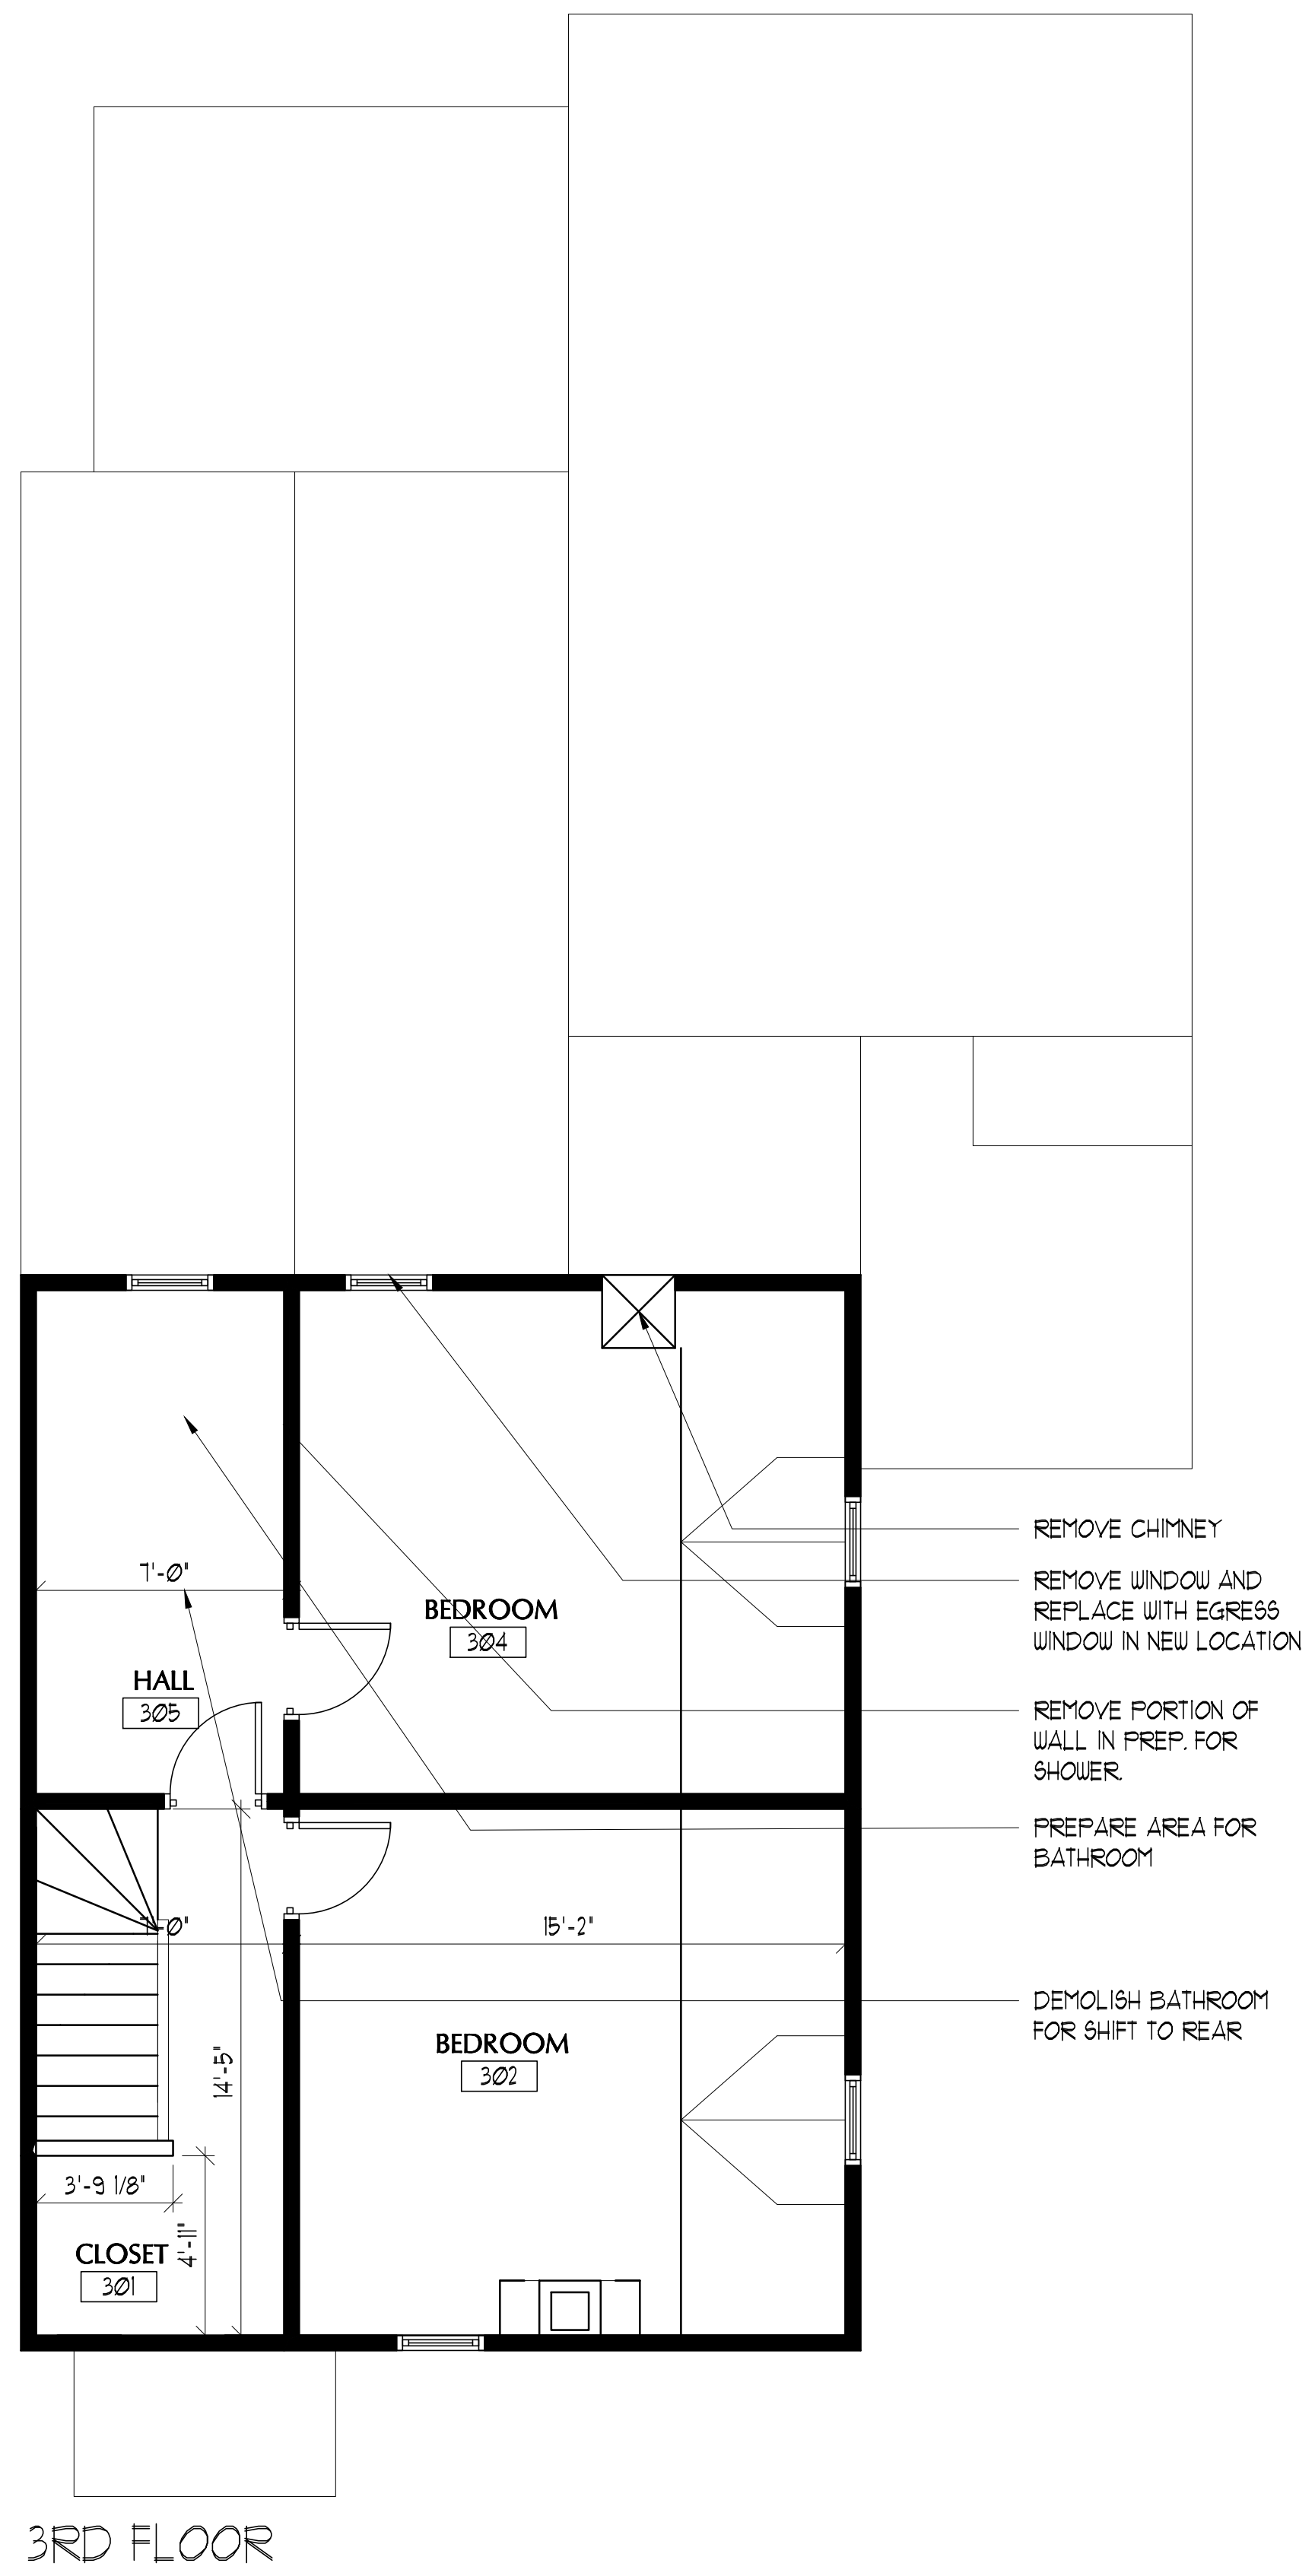

3 THIRD FLOOR DEMO PLAN
SCALE: 1/4" = 1'-0"

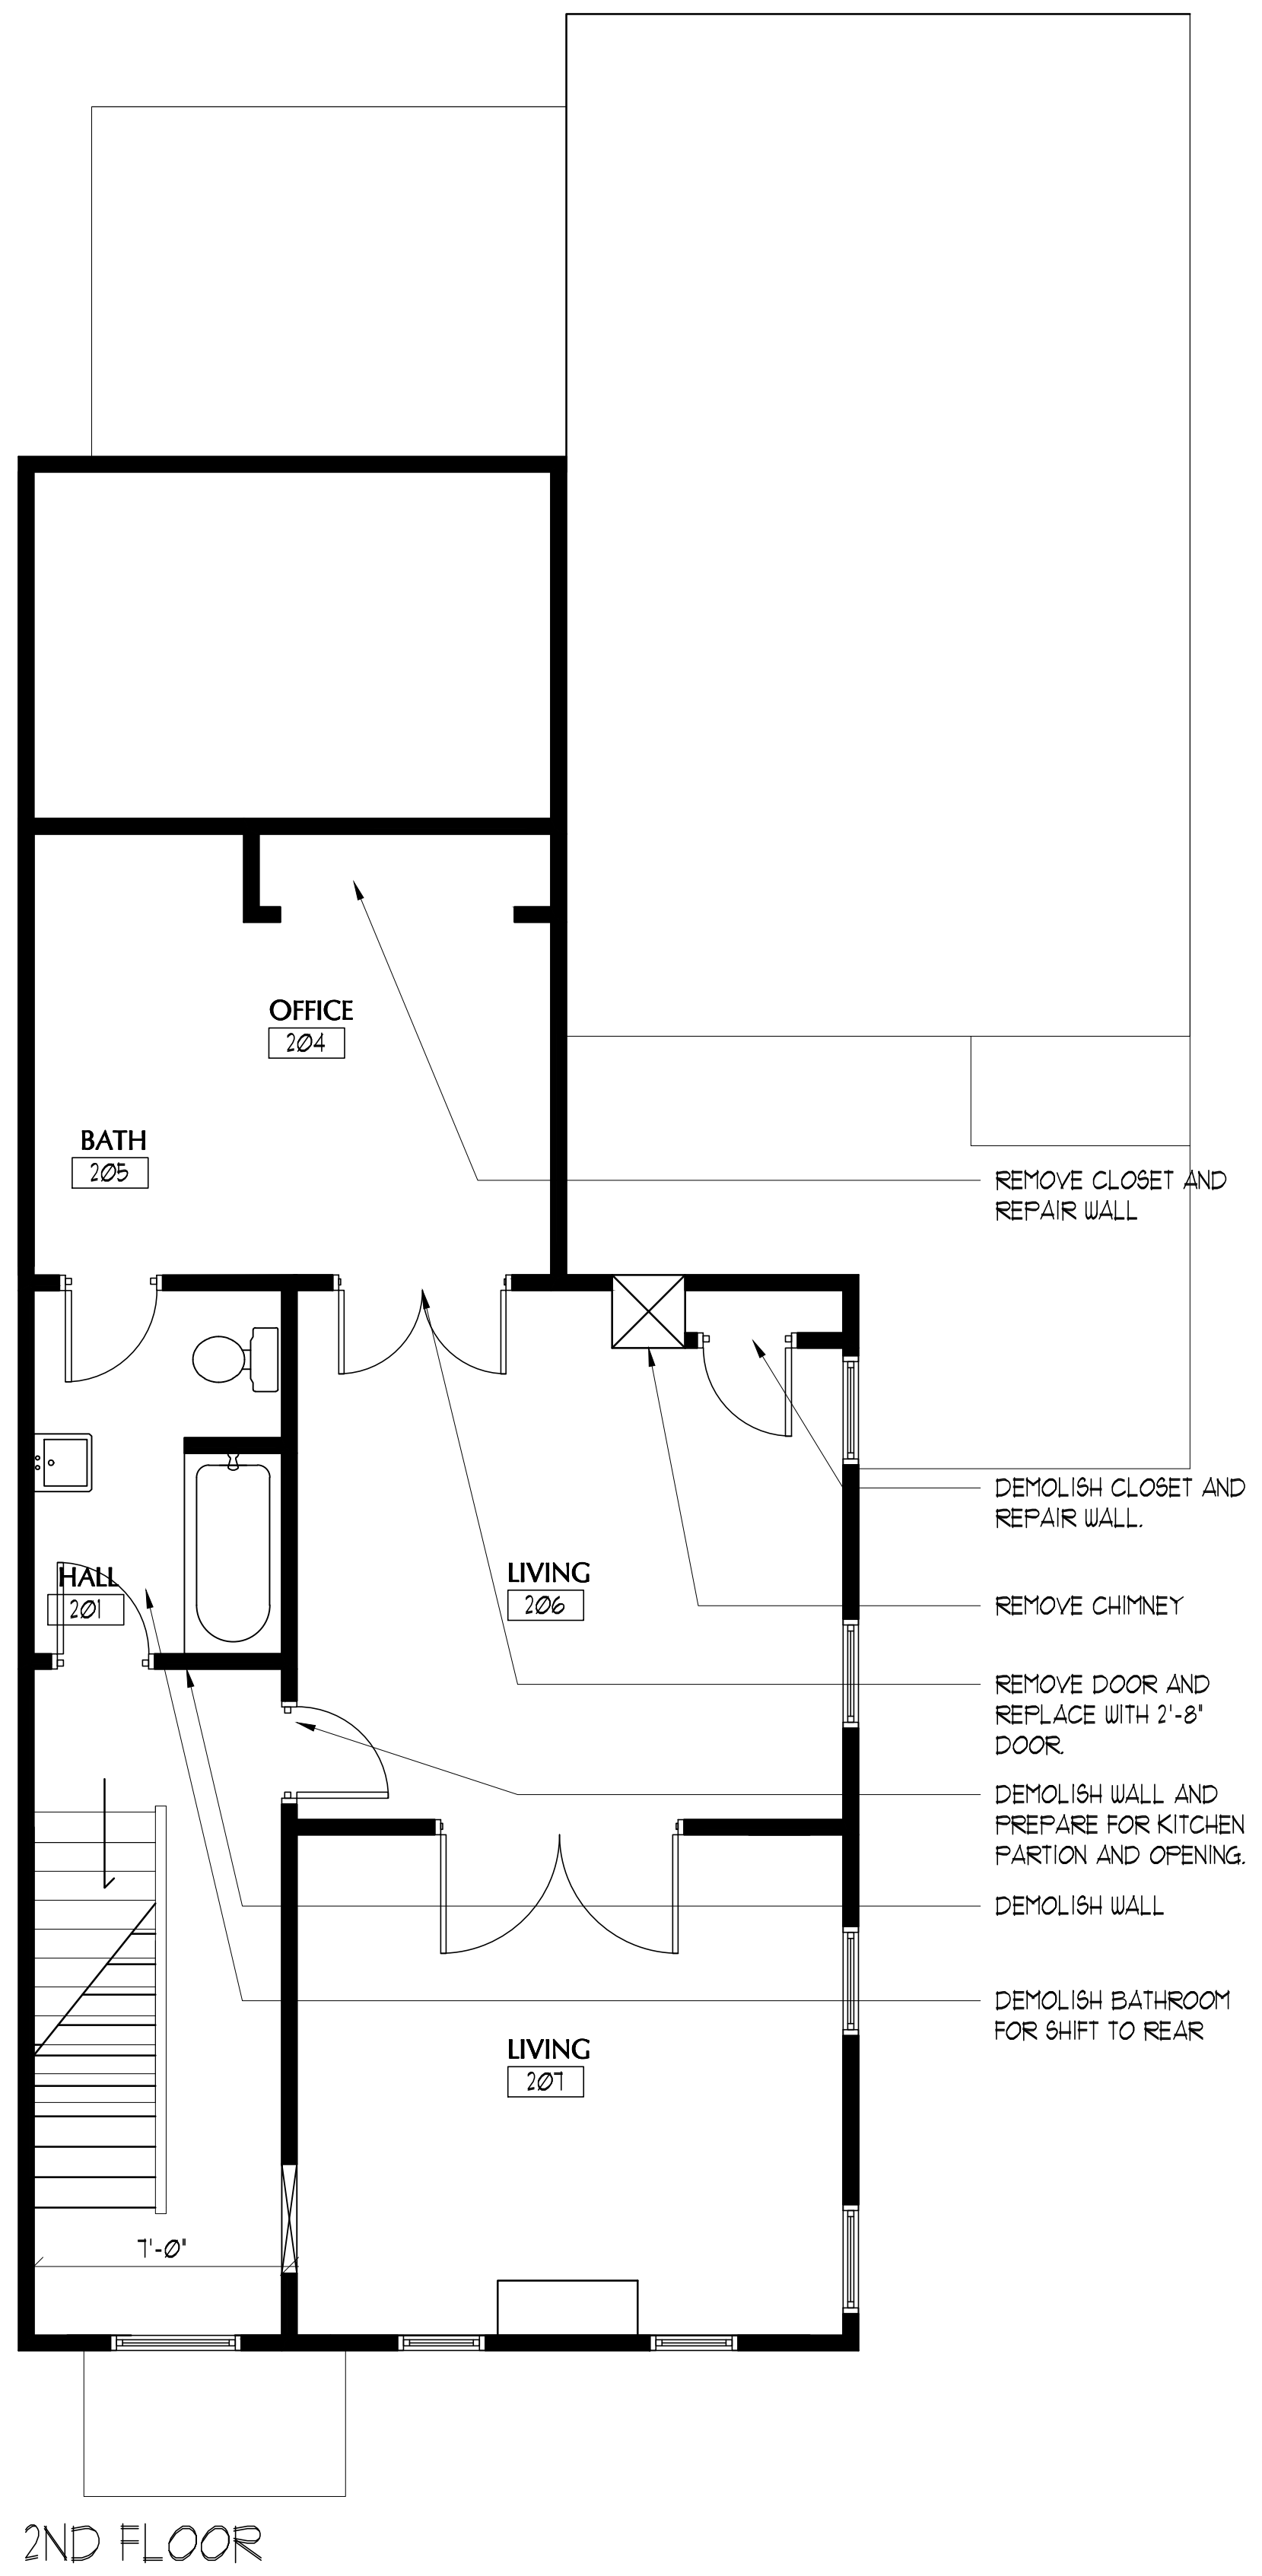

2 SECOND FLOOR DEMO PLAN
SCALE: 1/4" = 1'-0"

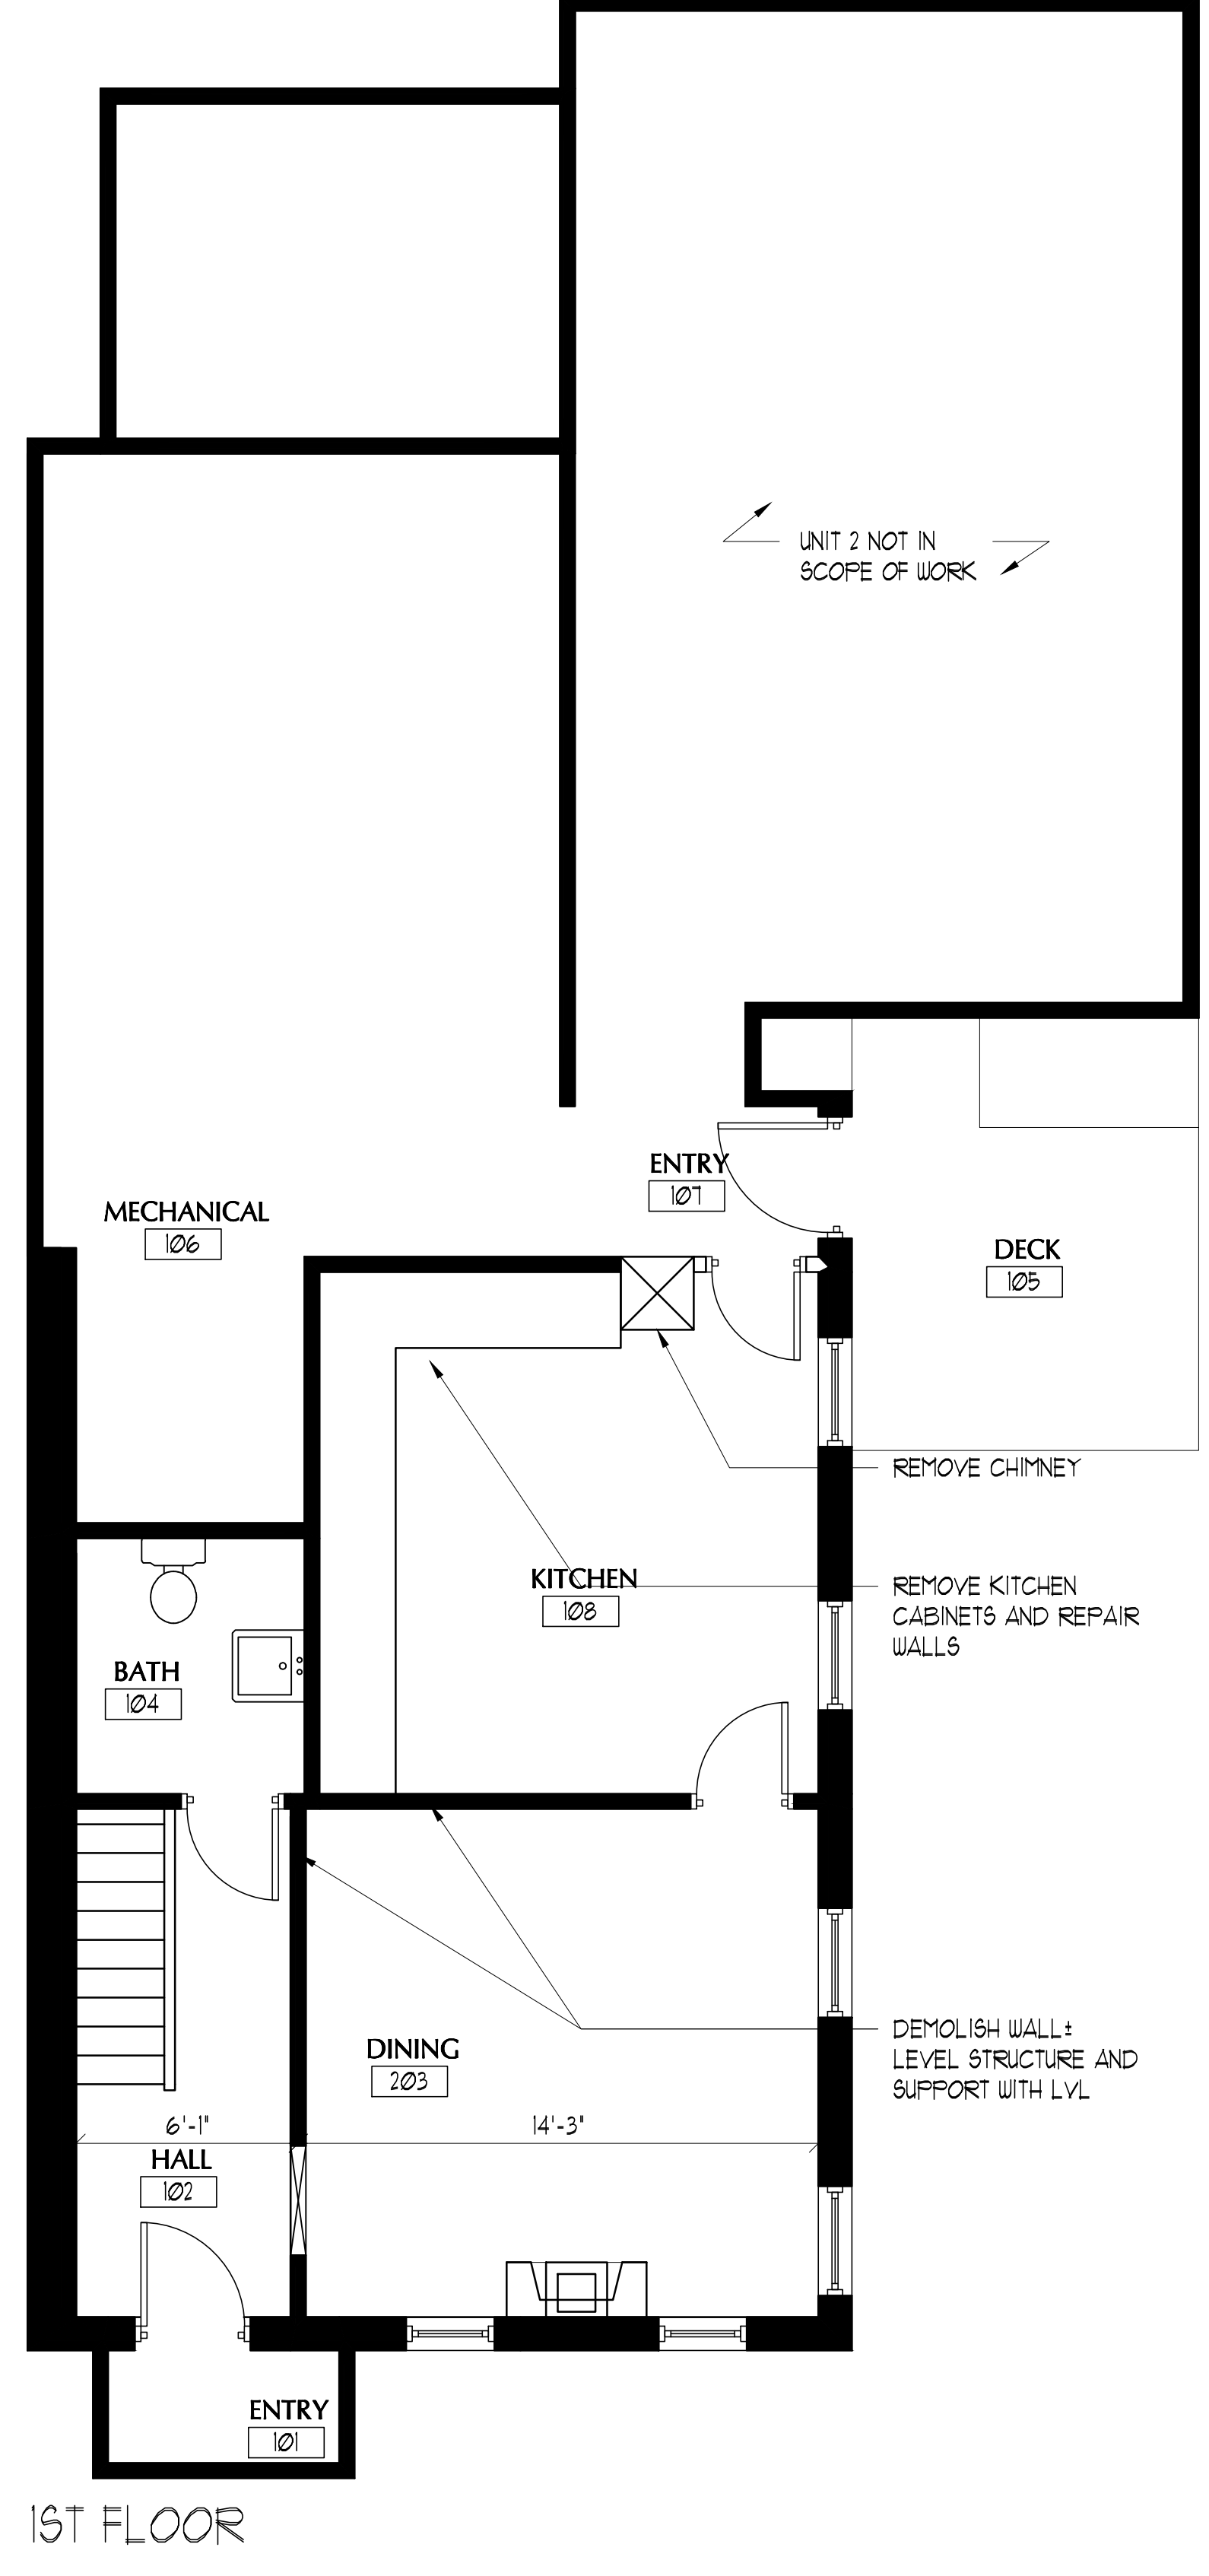

1 FIRST FLOOR DEMO PLAN
SCALE: 1/4" = 1'-0"