


WINDOW SCHEDULE			DETAILS		
TYPE	SIZE (W x H)	QUANTITY	OPERATION	SHILL HEIGHT	
(A)	3'-0" x 5'-0"	12	DBL. HUNG	3'-0" AFF.	
(B)	6'-0" x 5'-0"	13	DBL. HUNG	3'-0" AFF.	
(C)	6'-0" x 4'-6"	2	DBL. HUNG	3'-6" AFF.	
(D)	5'-0" x 5'-6"	8	FIXED	1'-0" AFF.	
(E)	5'-0" x 6'-0"	1	FIXED	3'-6" AFF.	
(F)	2'-0" x 6'-0"	4	FIXED	3'-11" AFF.	

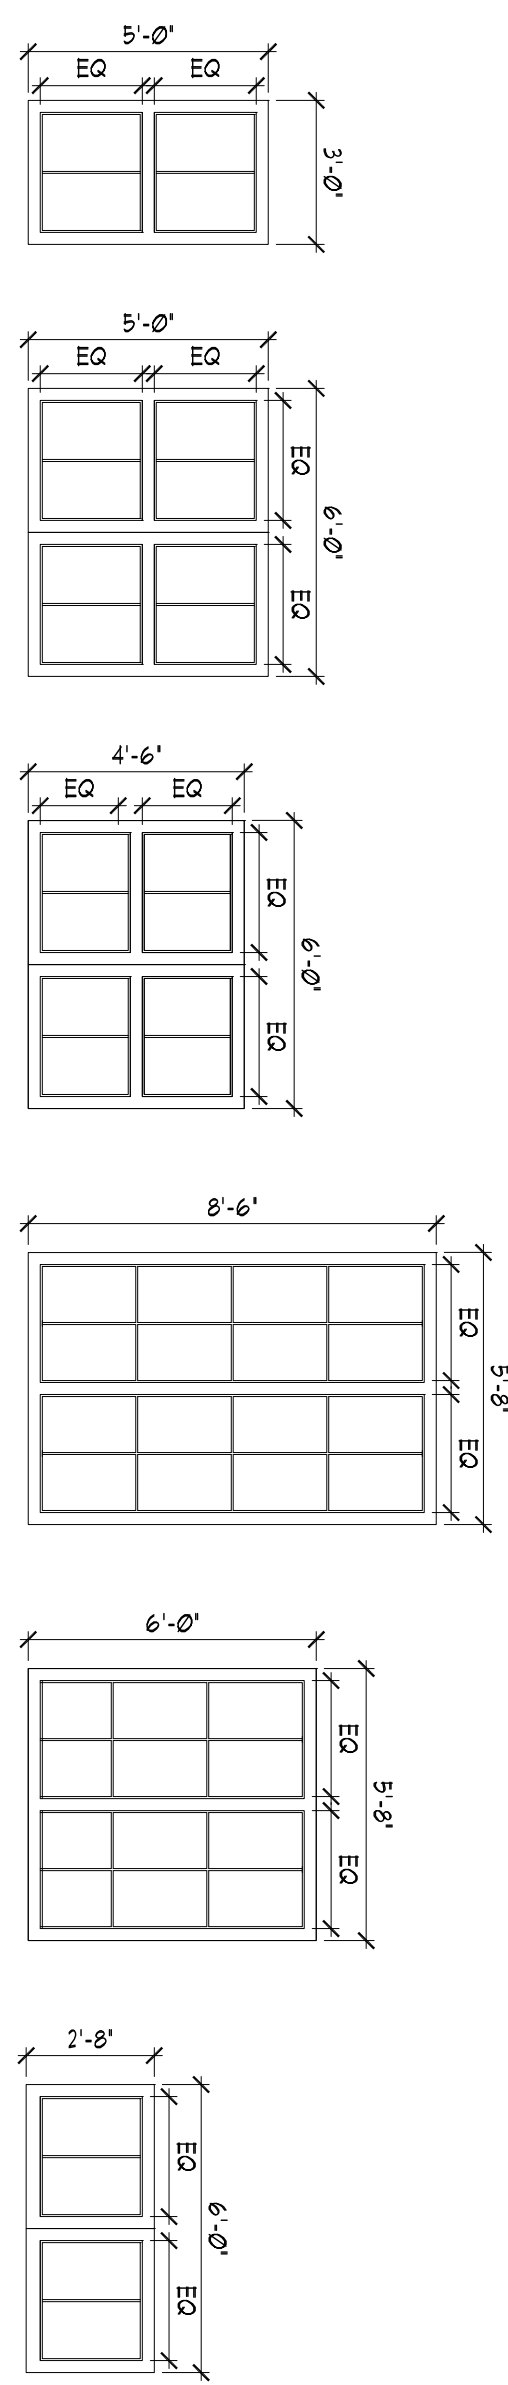


(A) (B) (C) (D) (E) (F)


3 WINDOW SCHEDULE
SCALE: 1/4" = 1'-0"



2 ELEVATIONS - WEST
SCALE: 1/4" = 1'-0"

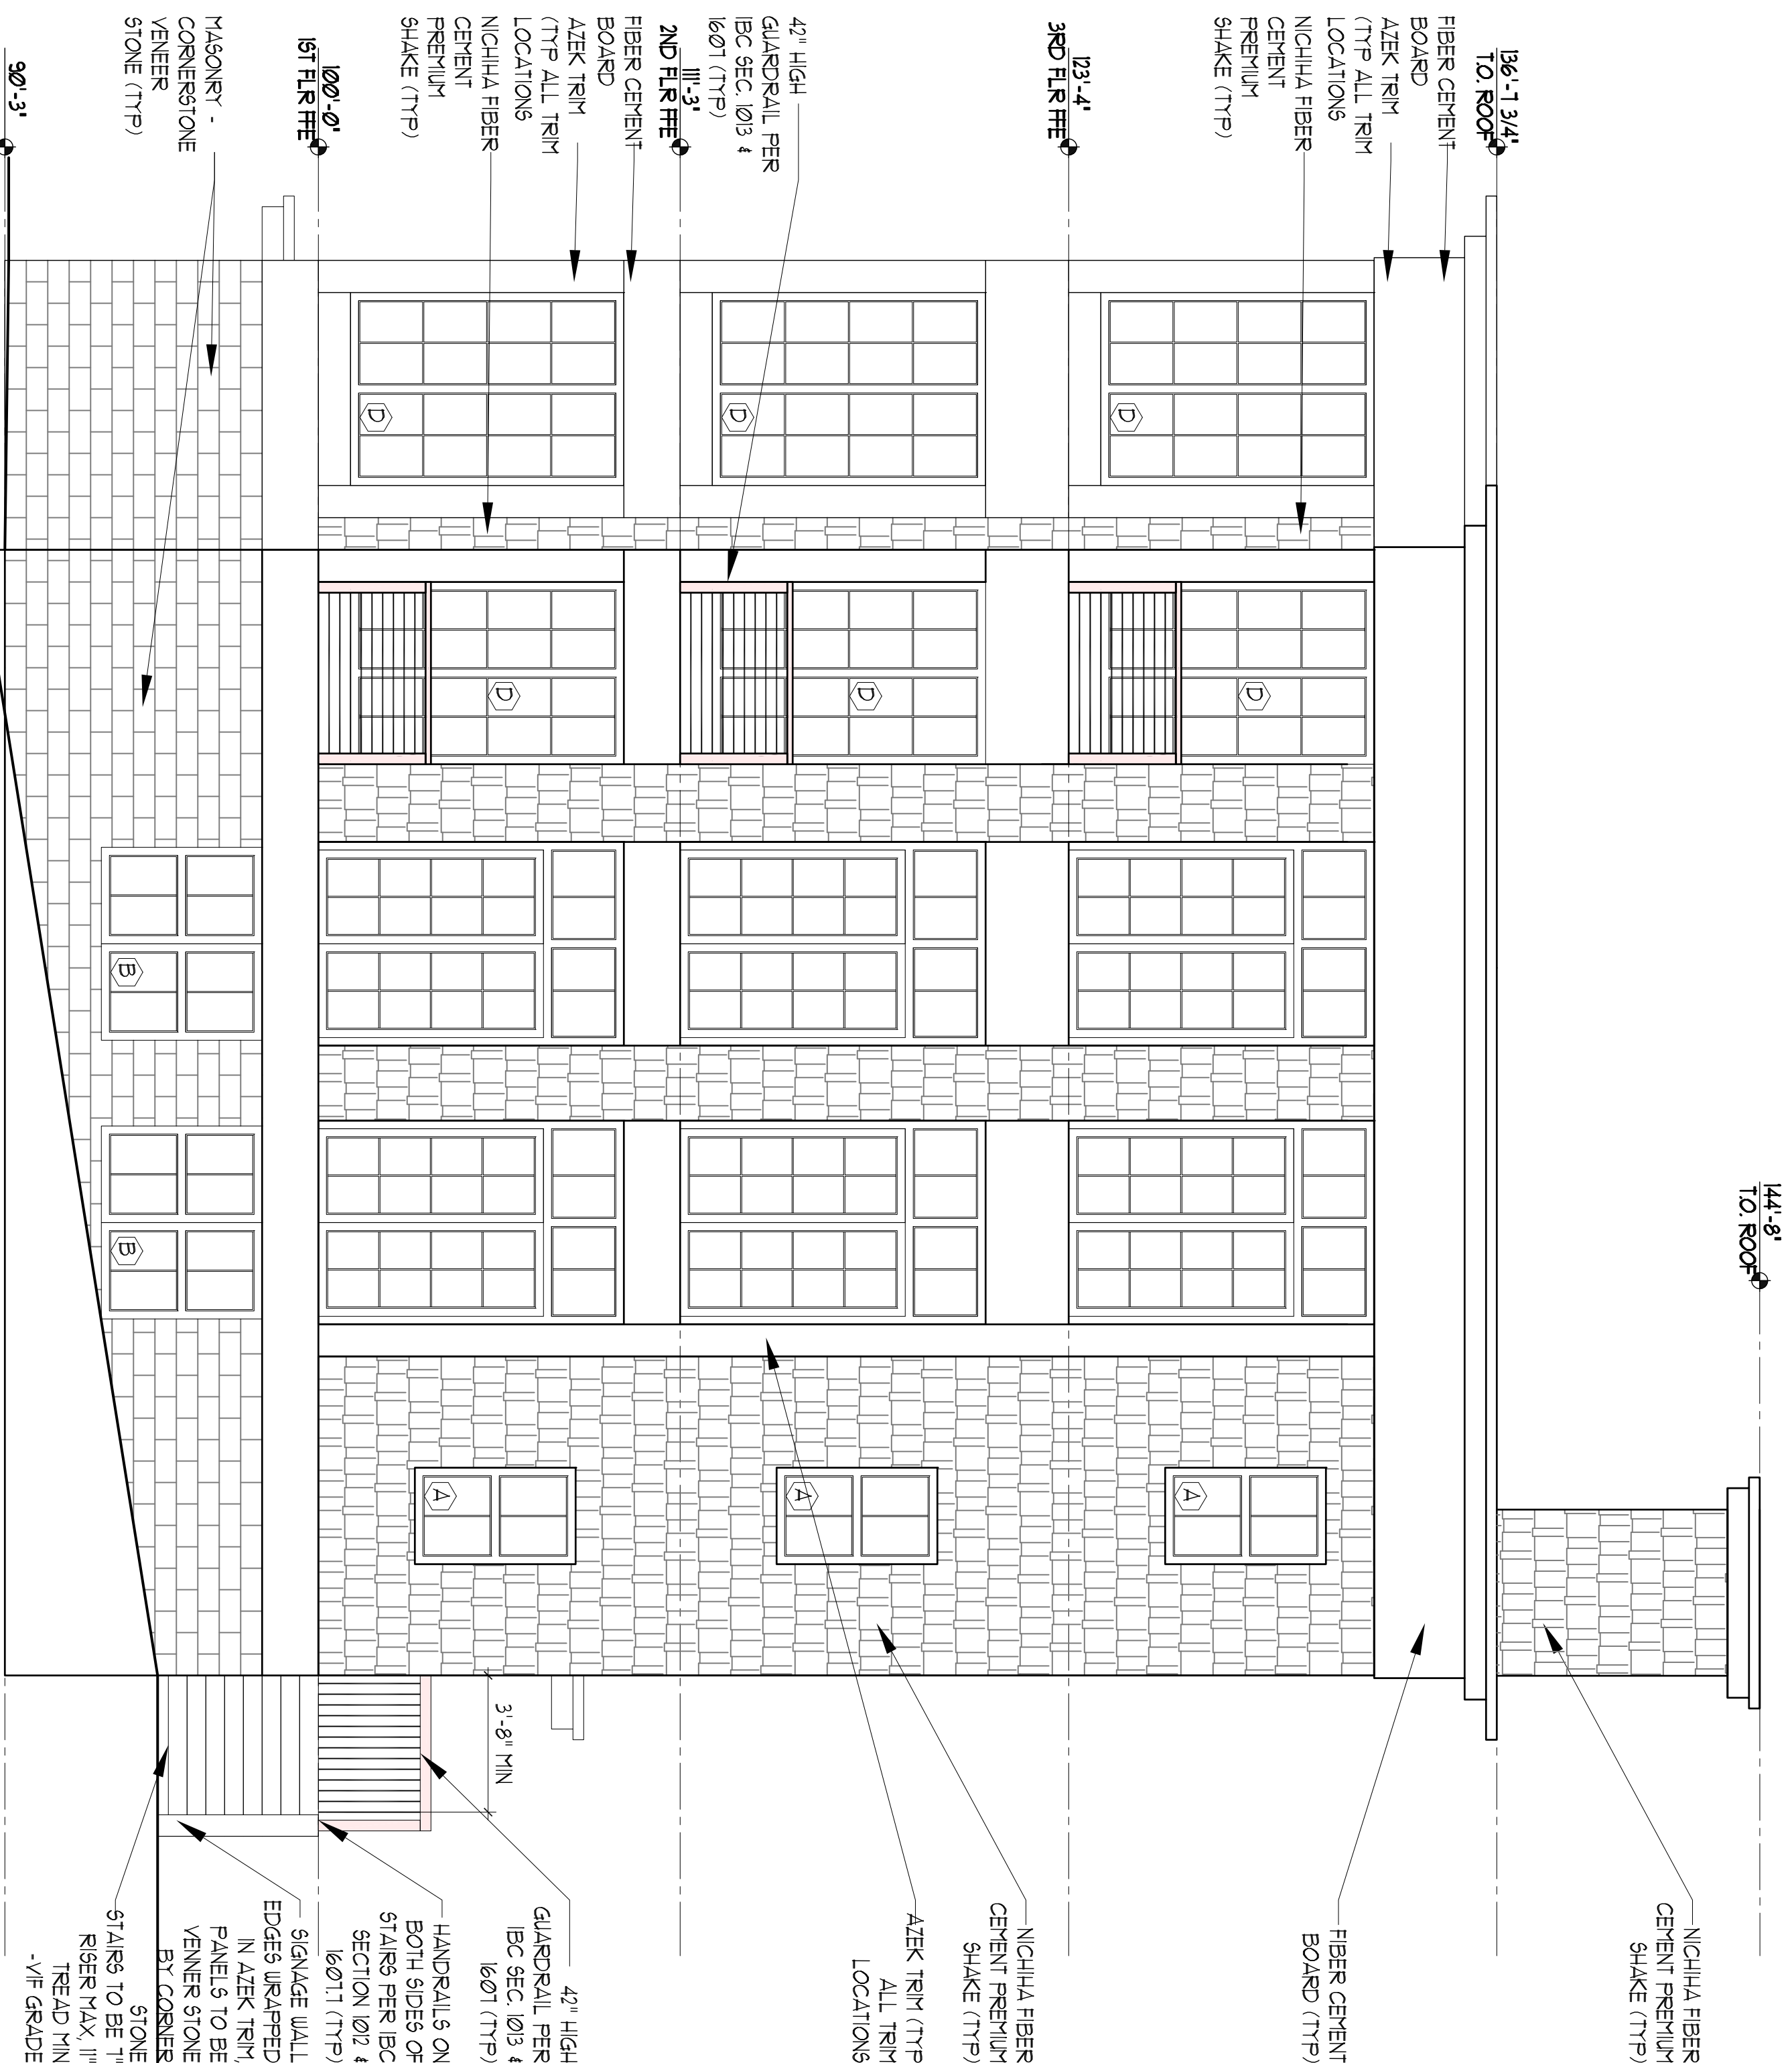

1 ELEVATIONS - EAST
SCALE: 1/4" = 1'-0"

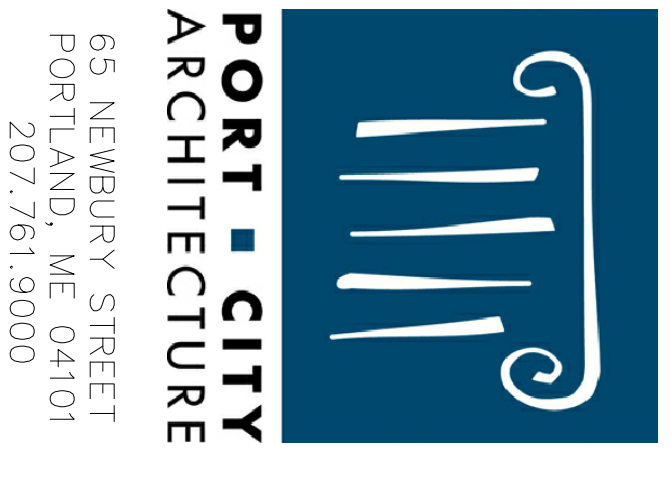

Consultants:

Owner:
Peninsula Property Dev.
attn: Mr. Bob Leblanc
(207) 776-0913
robert.leblanc@pen.com
PERMIT SET

31 FORE ST CONDOS
31 Fore Street
Portland, Maine

#	DATE	DESCRIPTION

Date Issued: APRIL 8, 2016
Project Number: 15108
Drawing Scale: AS NOTED

ELEVATIONS

Drawn By: JAP
Checked By: ACH
A-2.0