



PORT CITY ARCHITECTURE

65 NEWBURY STREET
PORTLAND, ME 04101
207.761.9000



Consultants:

Owner :
Peninsula Property Dev.
attn: Mr. Bob LeBlanc
(207) 776-0913
robertleblanc@me.com

PERMIT SET

31 FORE ST CONDOS

**31 Fore Street
Portland, Maine**


#	DATE	DESCRIPTION

Date Issued MAY 16, 2016
 Project Number 15108
 Drawing Scale AS NOTED

ELEVATIONS


Drawn By JAP
 Checked By ACH
A-2.0

WINDOW SCHEDULE				
TYPE	SIZE: W x H	QUANTITY	OPERATION	BILL HEIGHT
A	3'-0" x 5'-0"	12	DBL HUNG	3'-0" AFF.
B	6'-0" x 5'-0"	13	DBL HUNG	3'-0" AFF.
C	6'-0" x 4'-6"	2	DBL HUNG	3'-6" AFF.
D	5'-8" x 8'-6"	8	FIXED	1'-0" AFF.
E	5'-8" x 6'-0"	1	FIXED	3'-6" AFF.
F	2'-8" x 6'-0"	4	FIXED	5'-4" AFF.

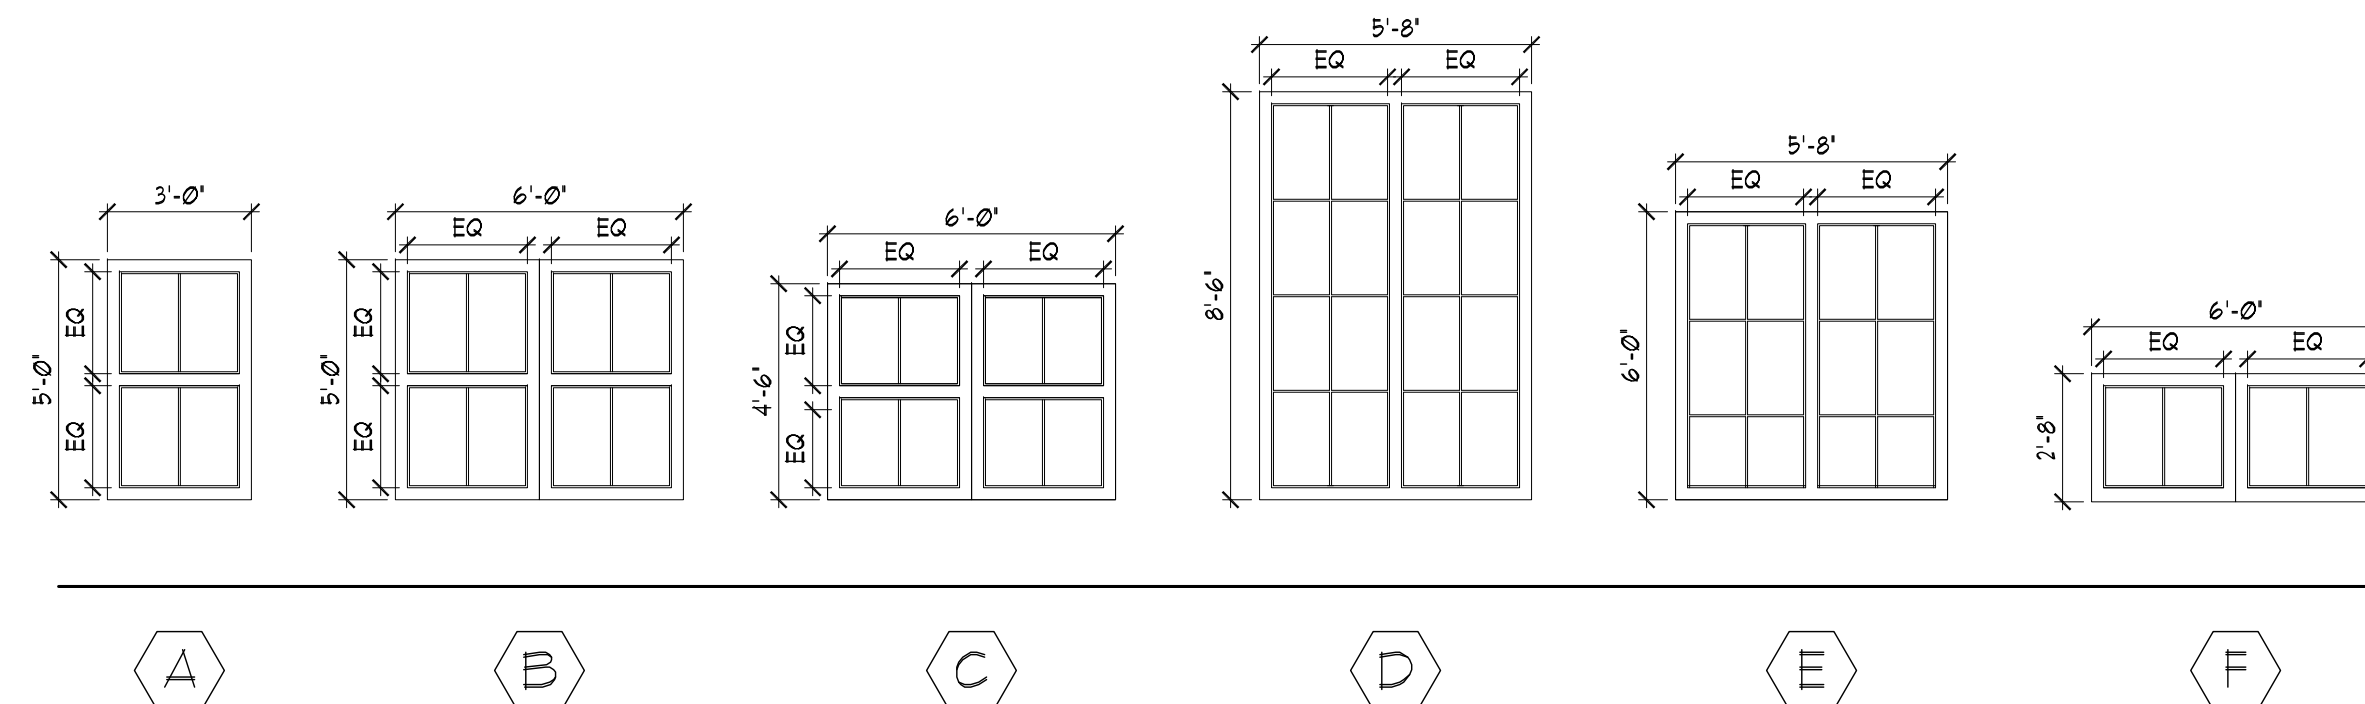

3 WINDOW SCHEDULE

SCALE: 1/4" = 1'-0"

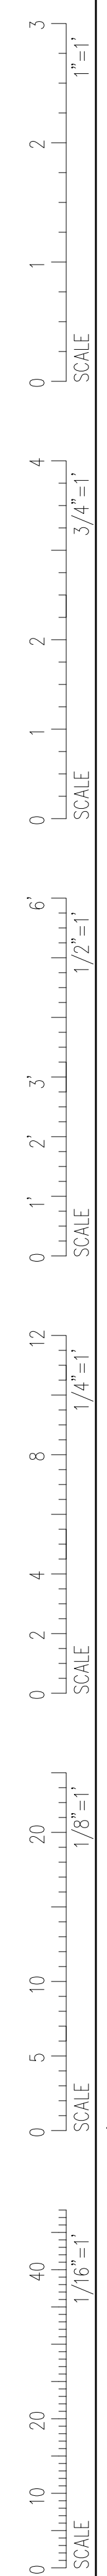

2 ELEVATIONS - WEST

SCALE: 1/4" = 1'-0"

1 ELEVATIONS - EAST

SCALE: 1/4" = 1'-0"

