


JOHN C. & CHE
10684,

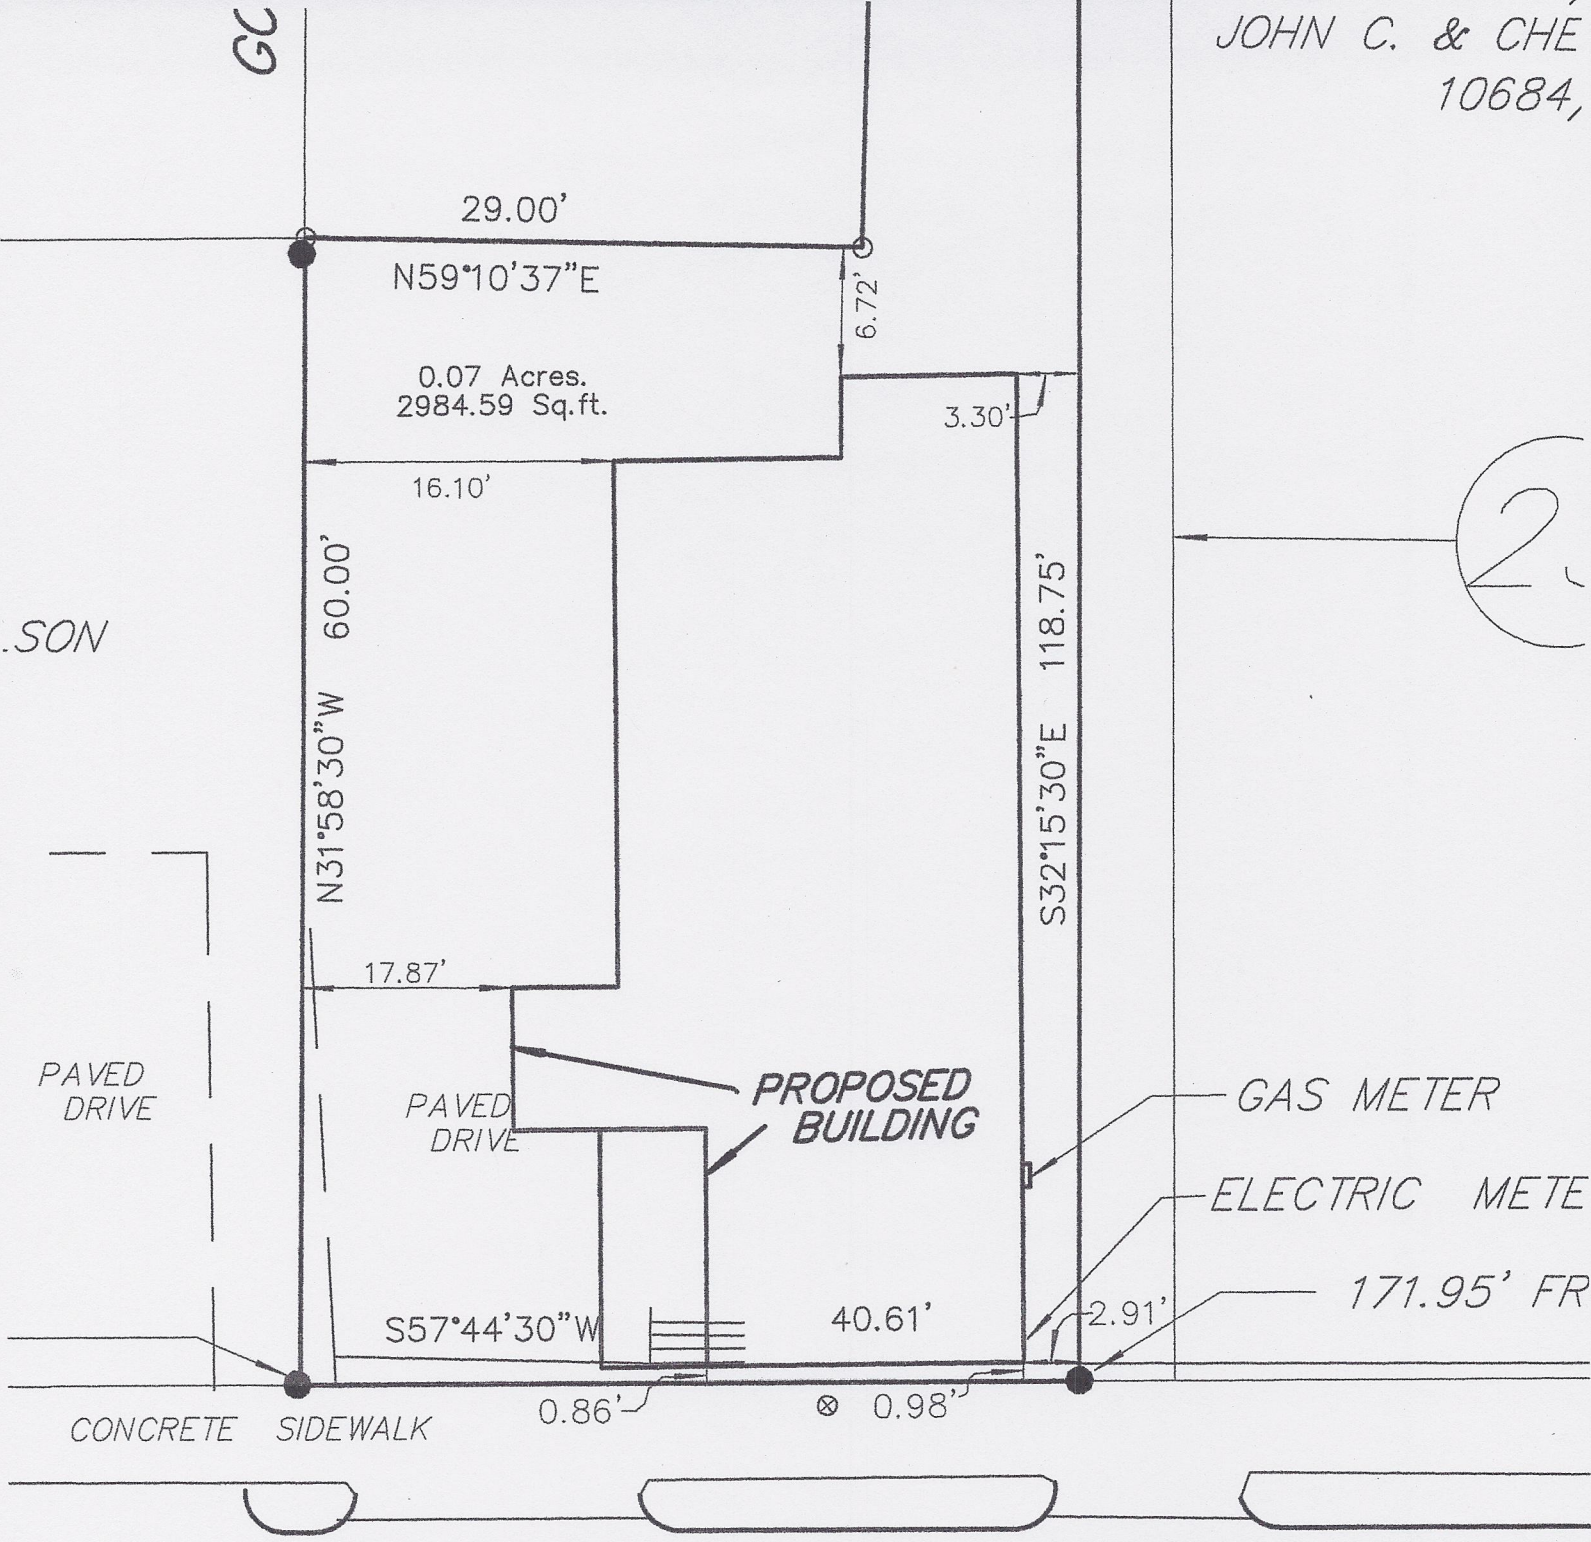

.SON

PAVED DRIVE

PAVED DRIVE

PROPOSED BUILDING

GAS METER

ELECTRIC METE

171.95' FR

CONCRETE SIDEWALK

MONUMENT ST.