


For
By

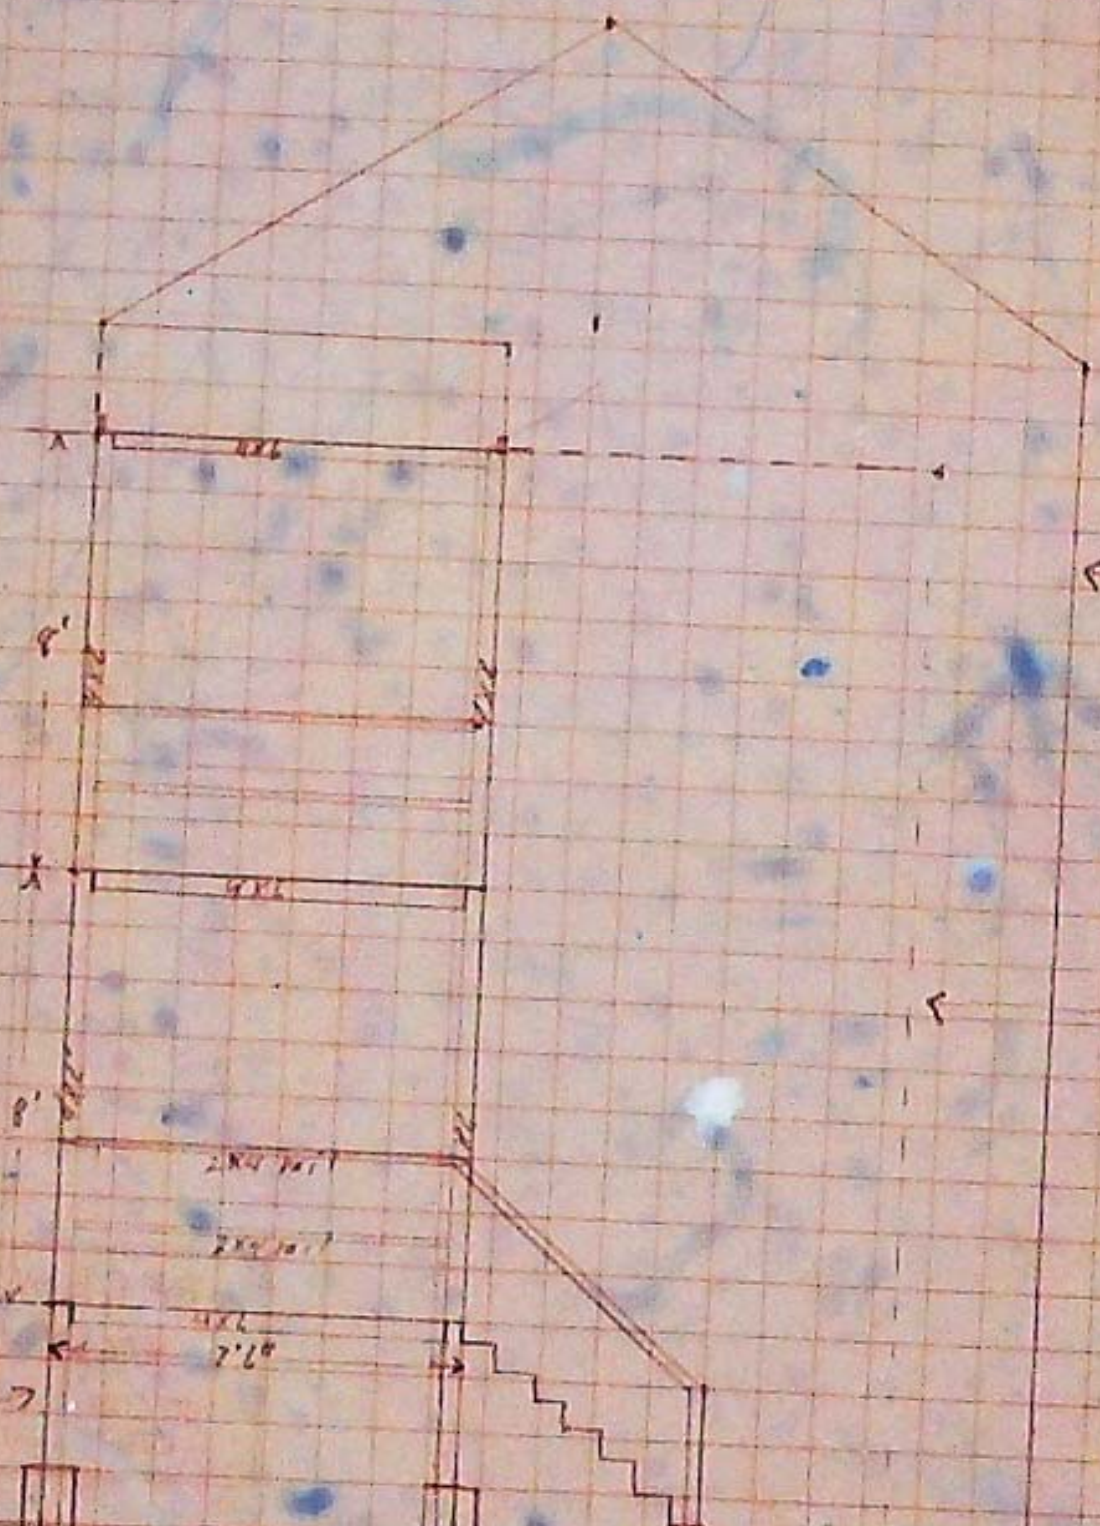

← Existing House

← existing porch to be removed

4x6 →