

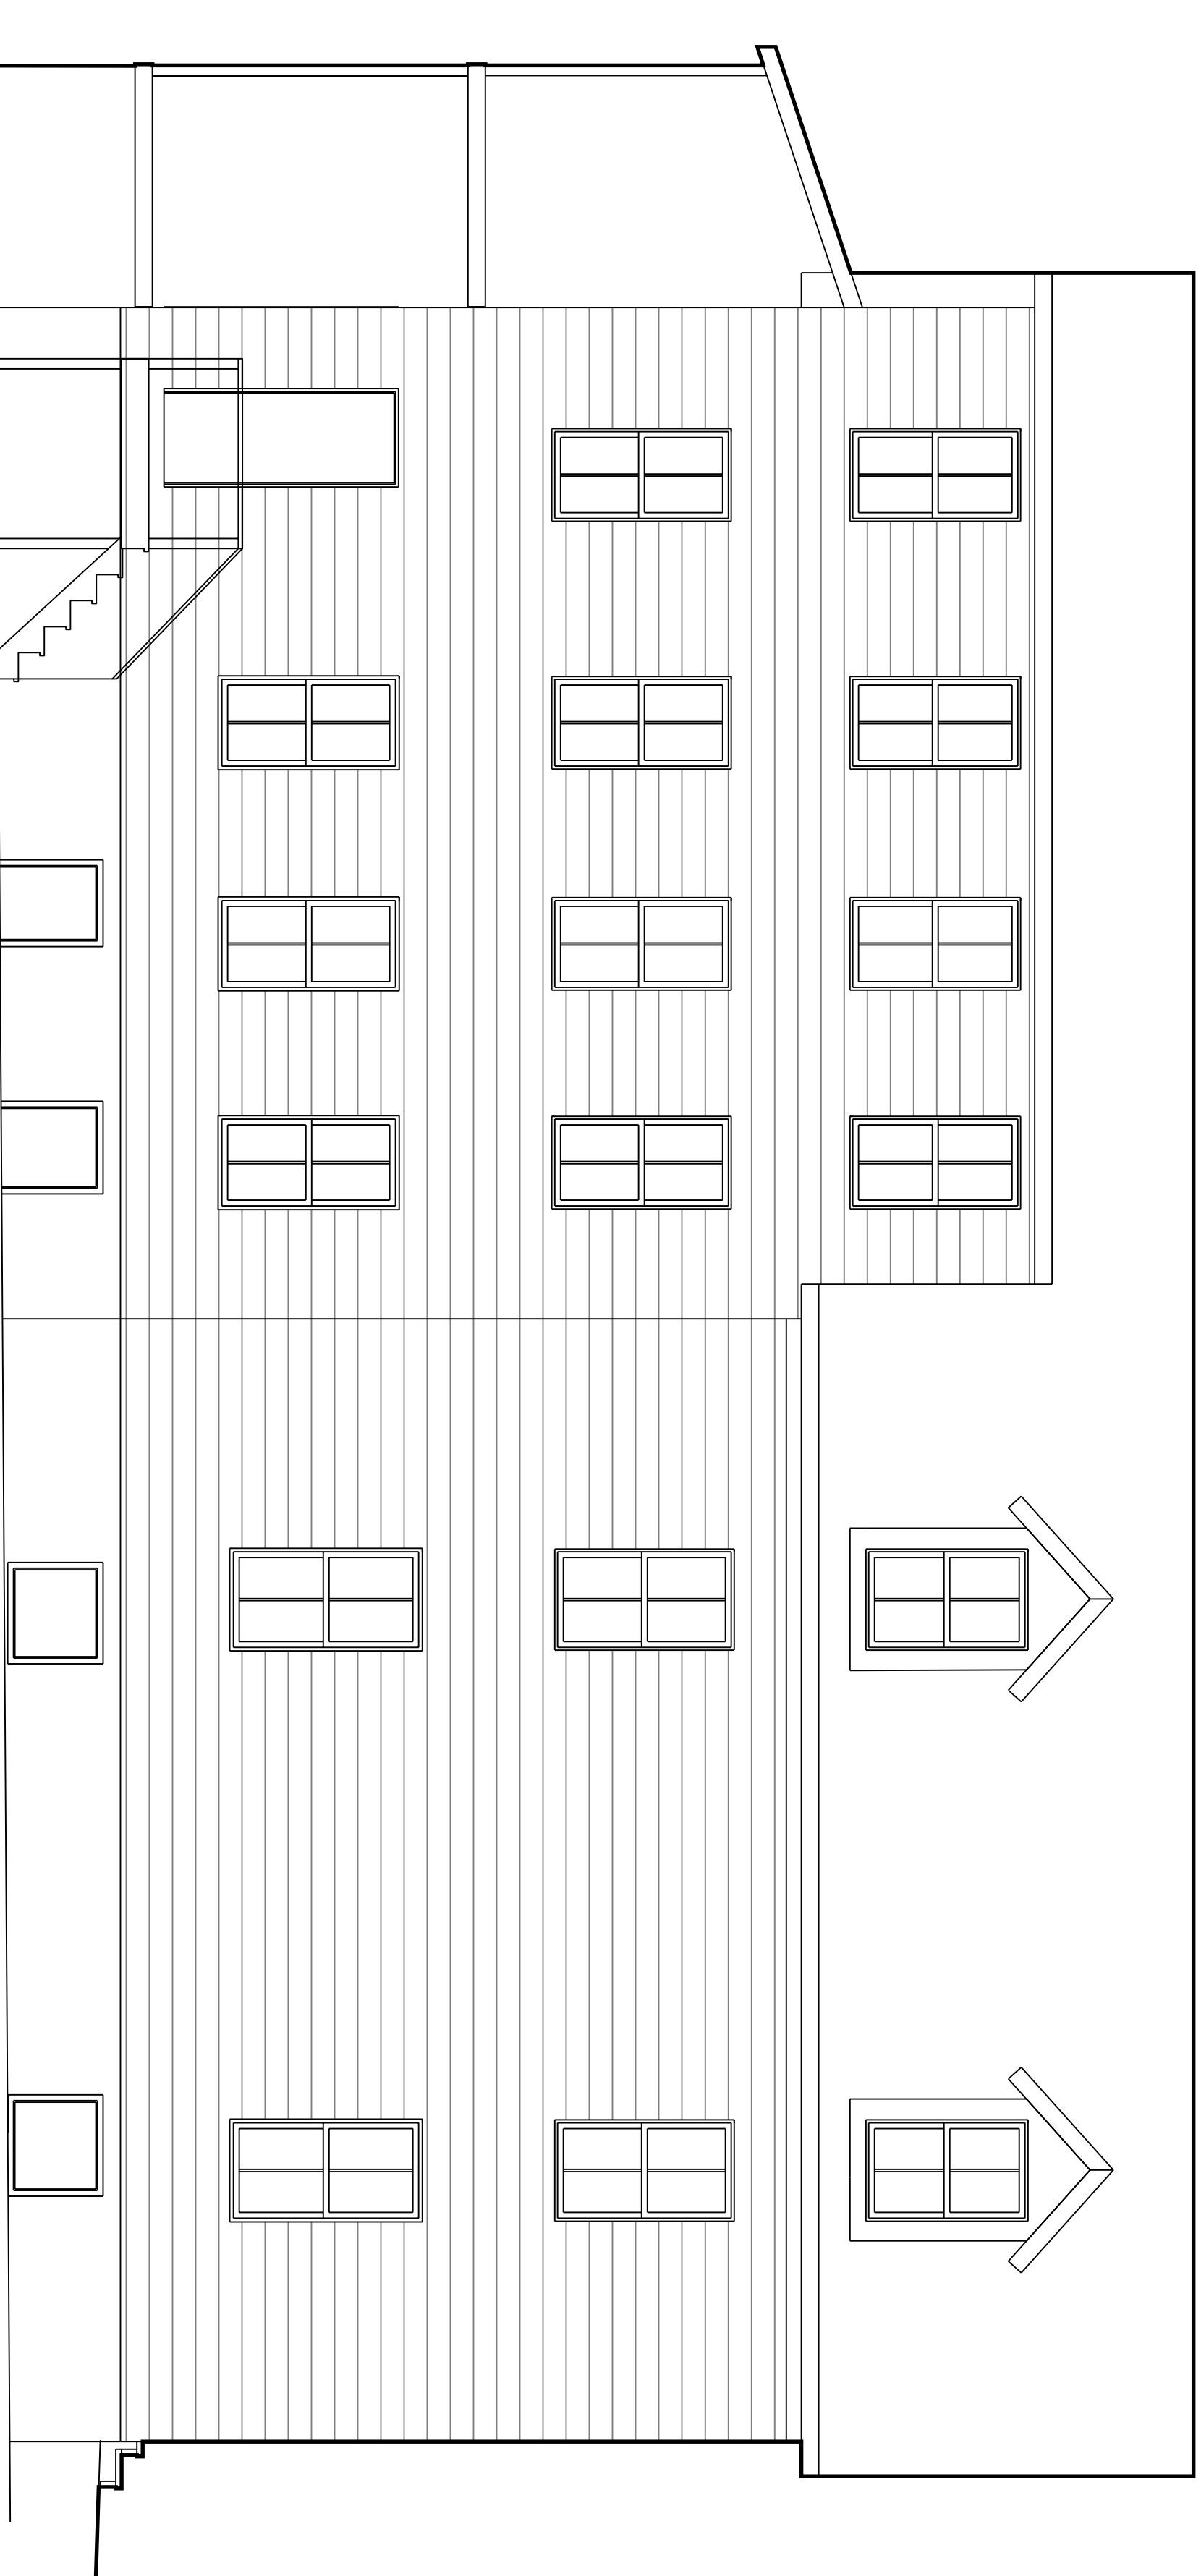
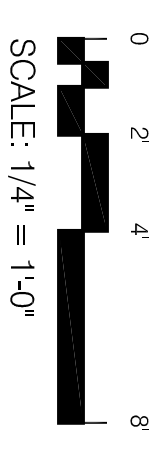




1 NE ELEVATION  
1/4" = 1'-0"

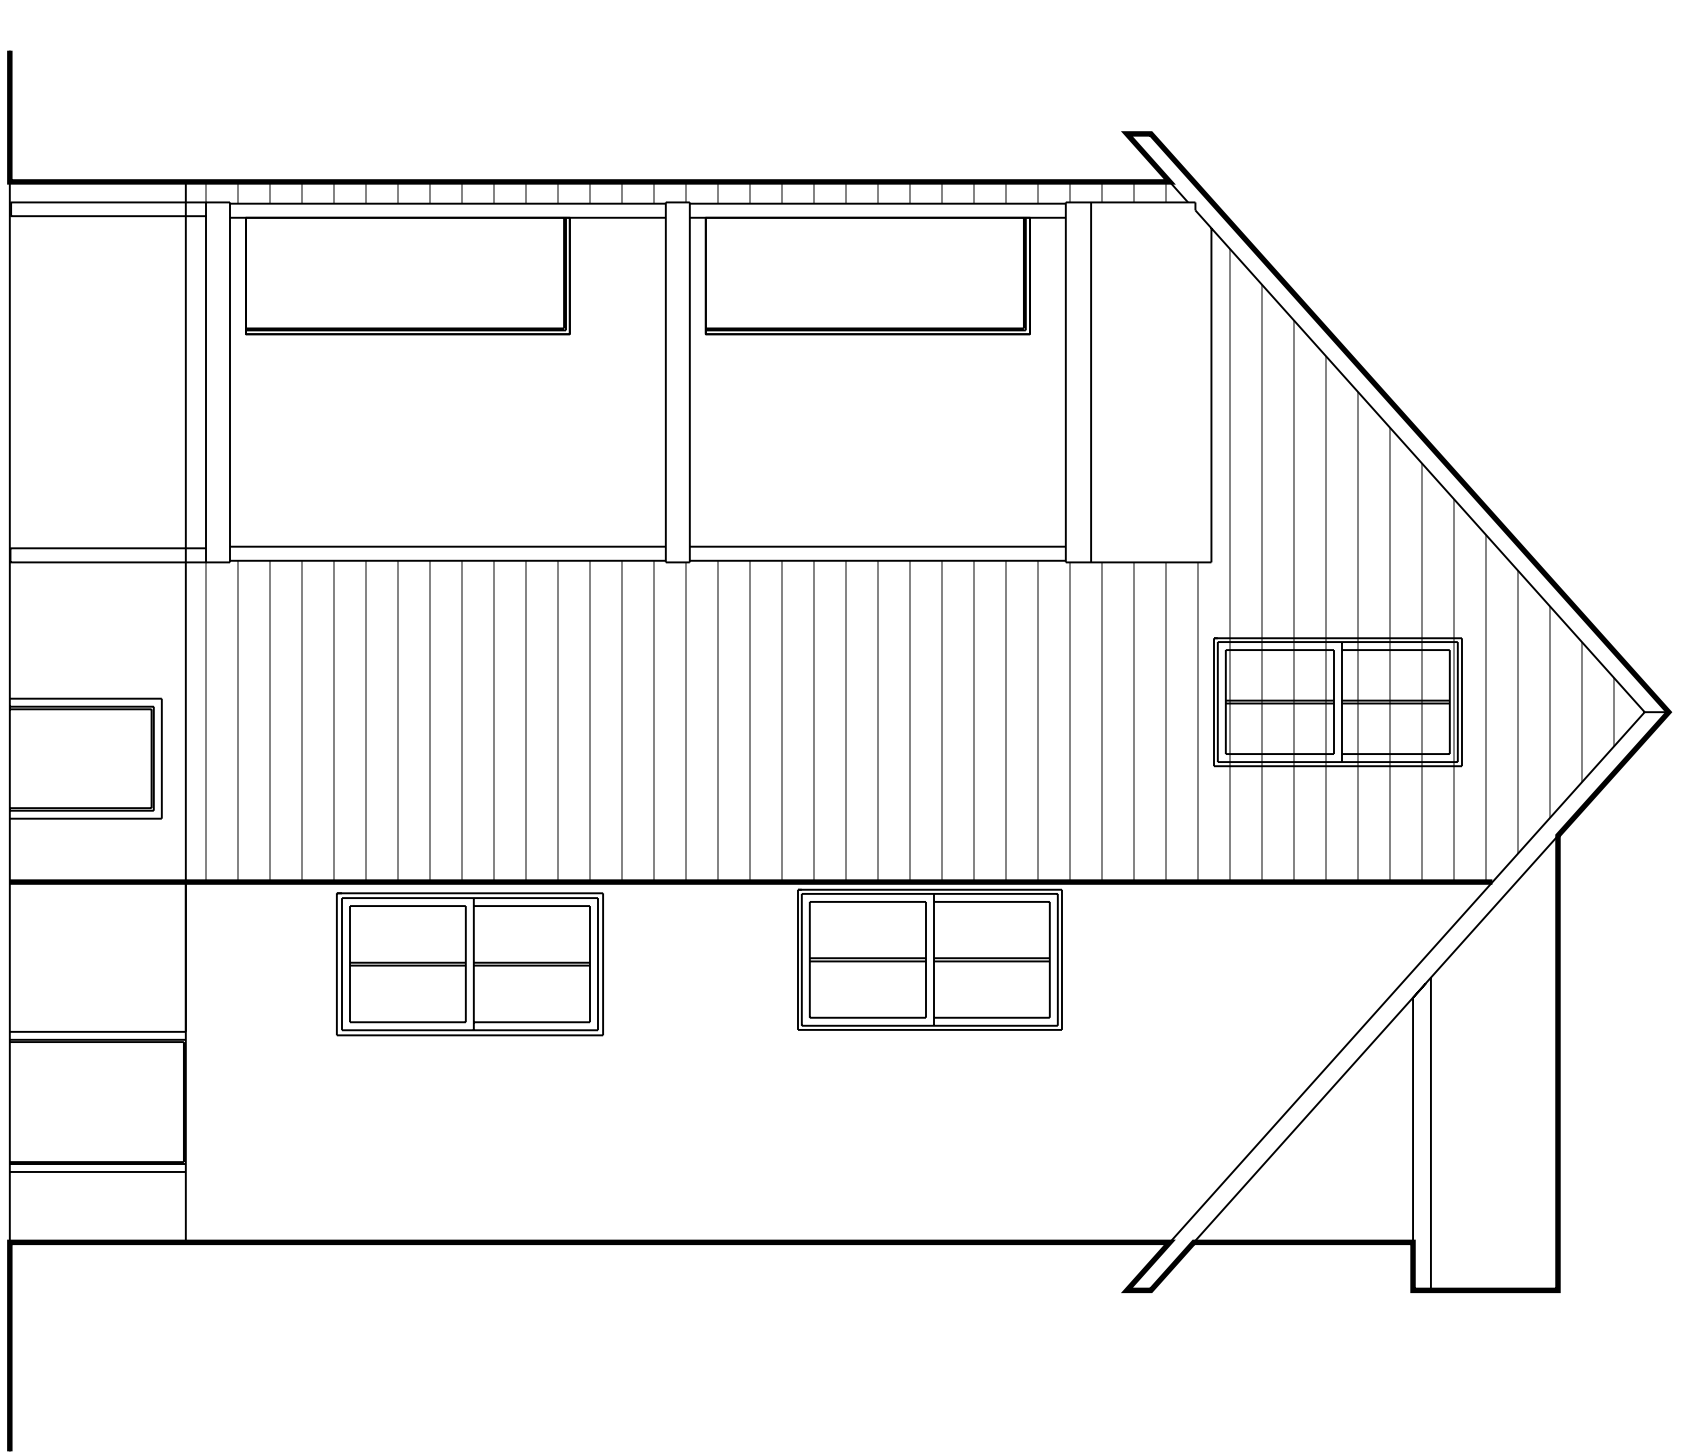


2 SE ELEVATION  
1/4" = 1'-0"

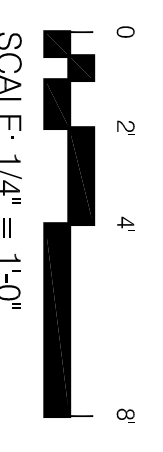

3 SW ELEVATION  
1/4" = 1'-0"

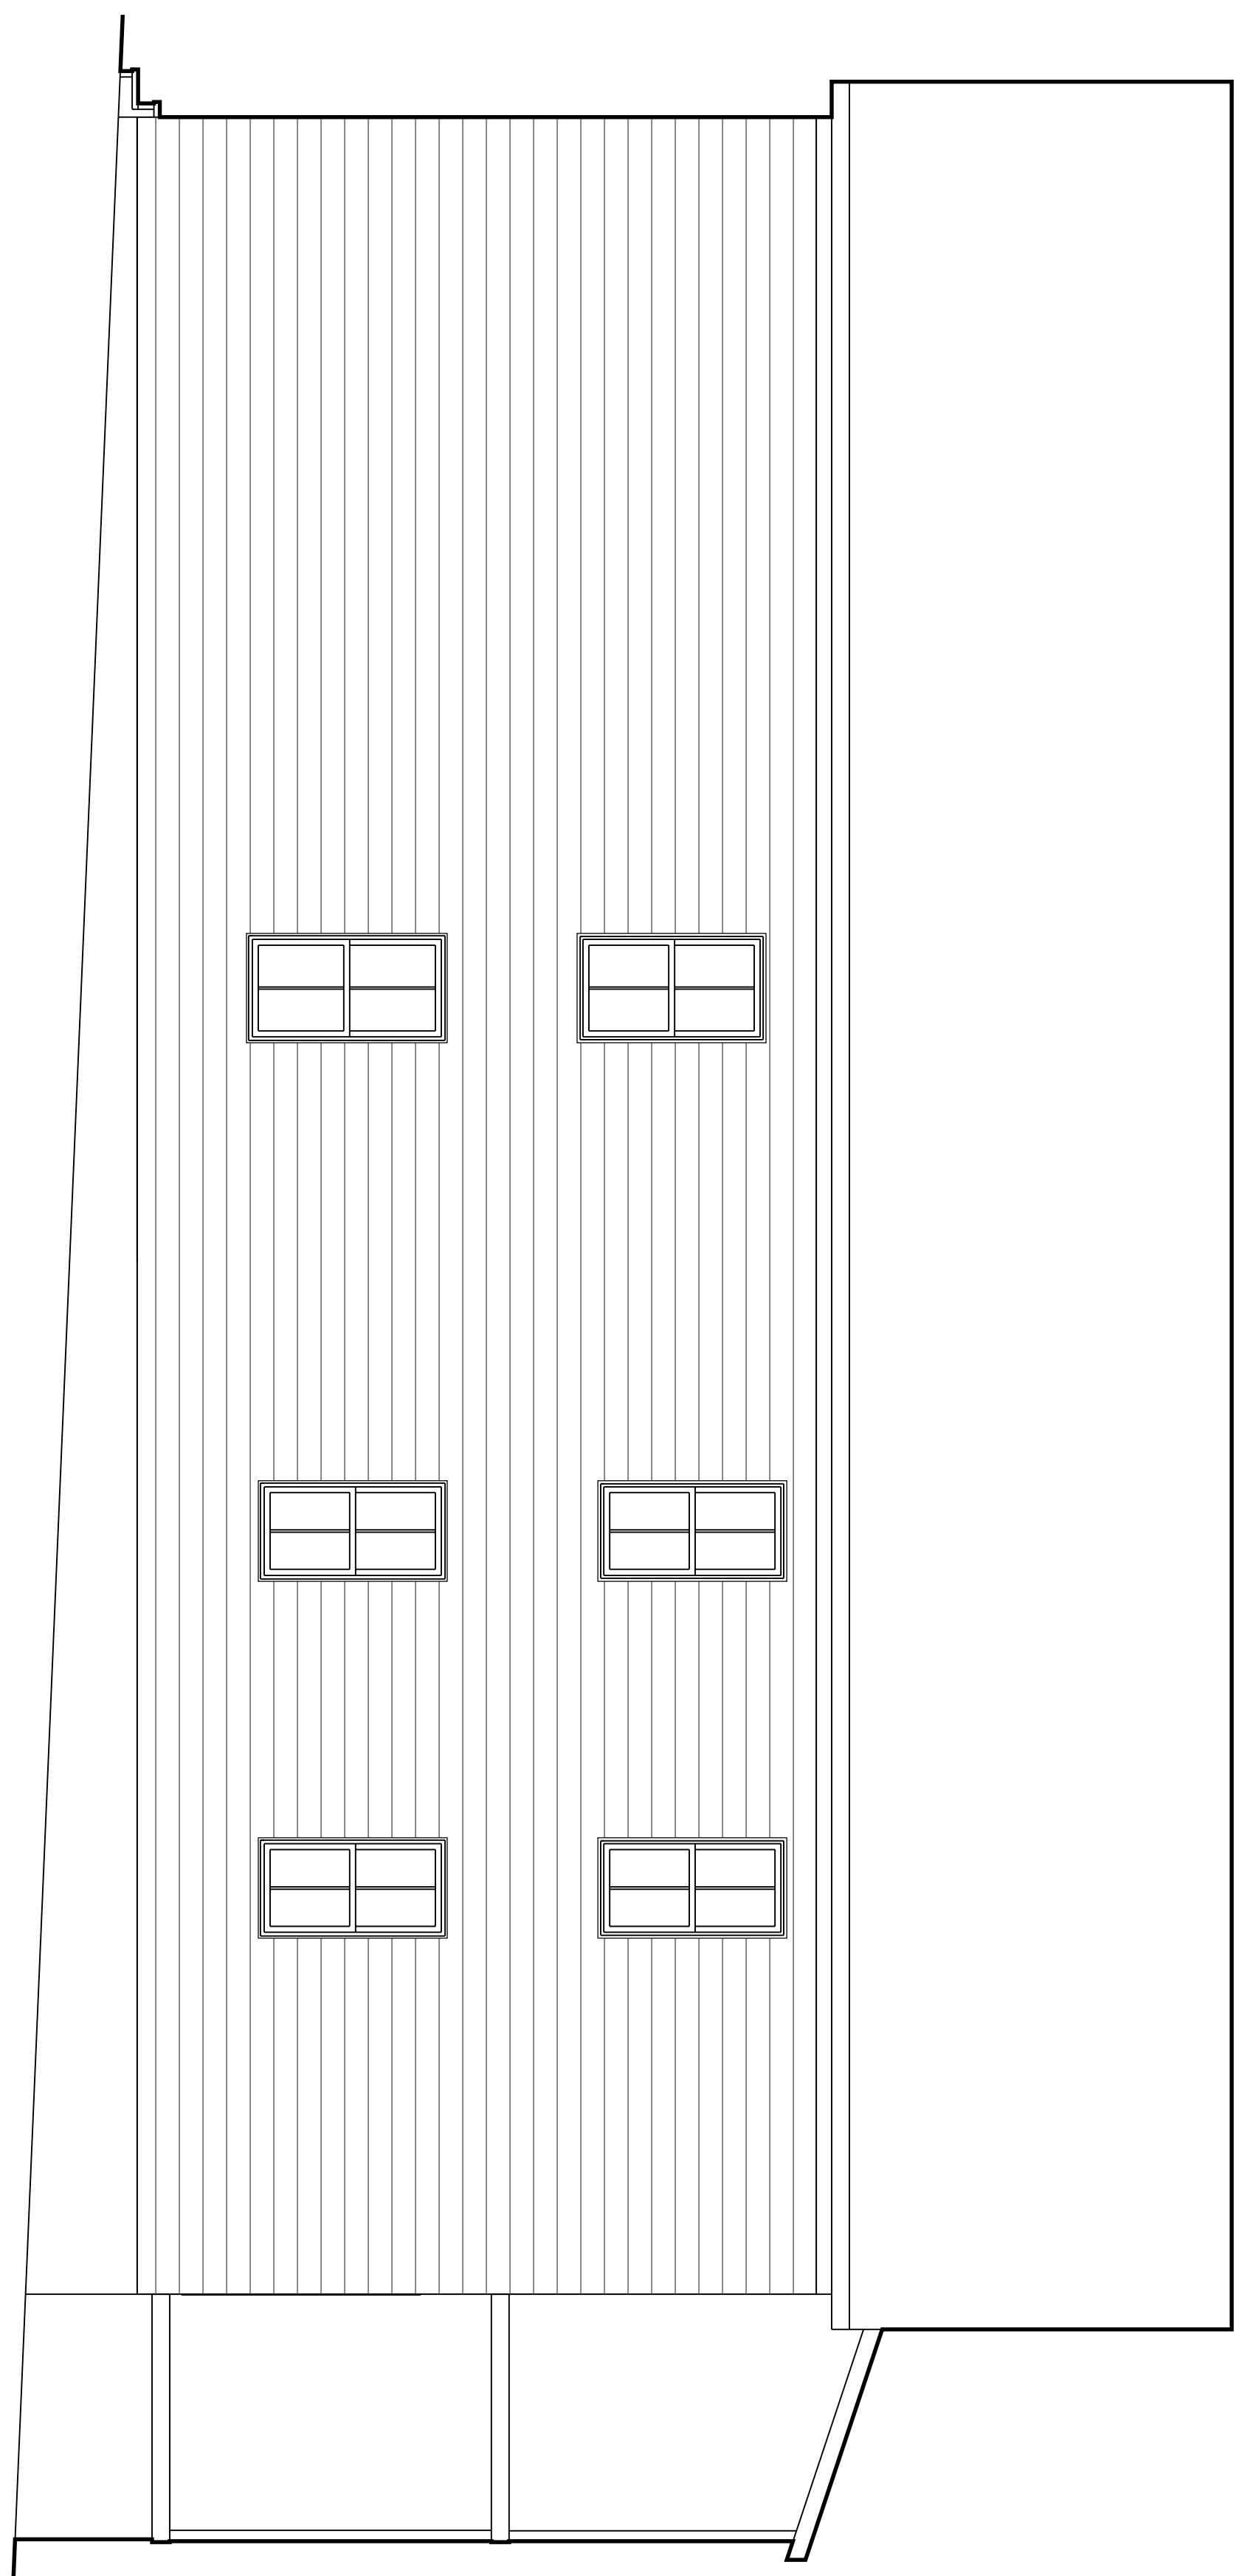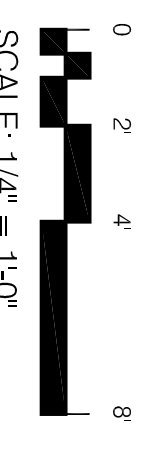

4 NW ELEVATION  
1/4" = 1'-0"

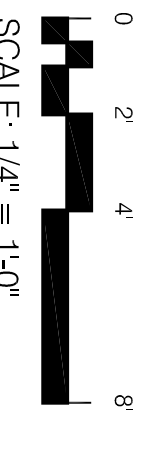

PROSPECT



59 FORD ST. PORTLAND, ME  
www.prospectdesign.com  
T: 207-749-7400

54 WATERVILLE  
54 WATERVILLE STREET, PORTLAND  
TOM LANDRY, CORNERSTONE BUILDING RESTORATION

EXISTING ELEVATIONS

SHEET TITLE

REVISION

DRAWN BY: SB  
DATE: NOVEMBER 9, 2015

EX 3