







PROSPECT

**RD**

DESIGN

59 FORD ST. PORTLAND, ME  
 WWW.PROSPECTDESIGN.ME  
 T: 207-749-7400

54 WATERVILLE  
 54 WATERVILLE STREET, PORTLAND  
 TOM LANDRY, CORNERSTONE BUILDING  
 RESTORATION

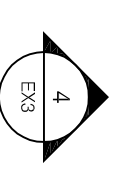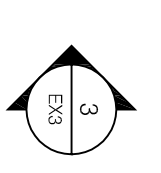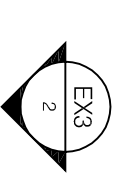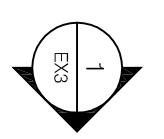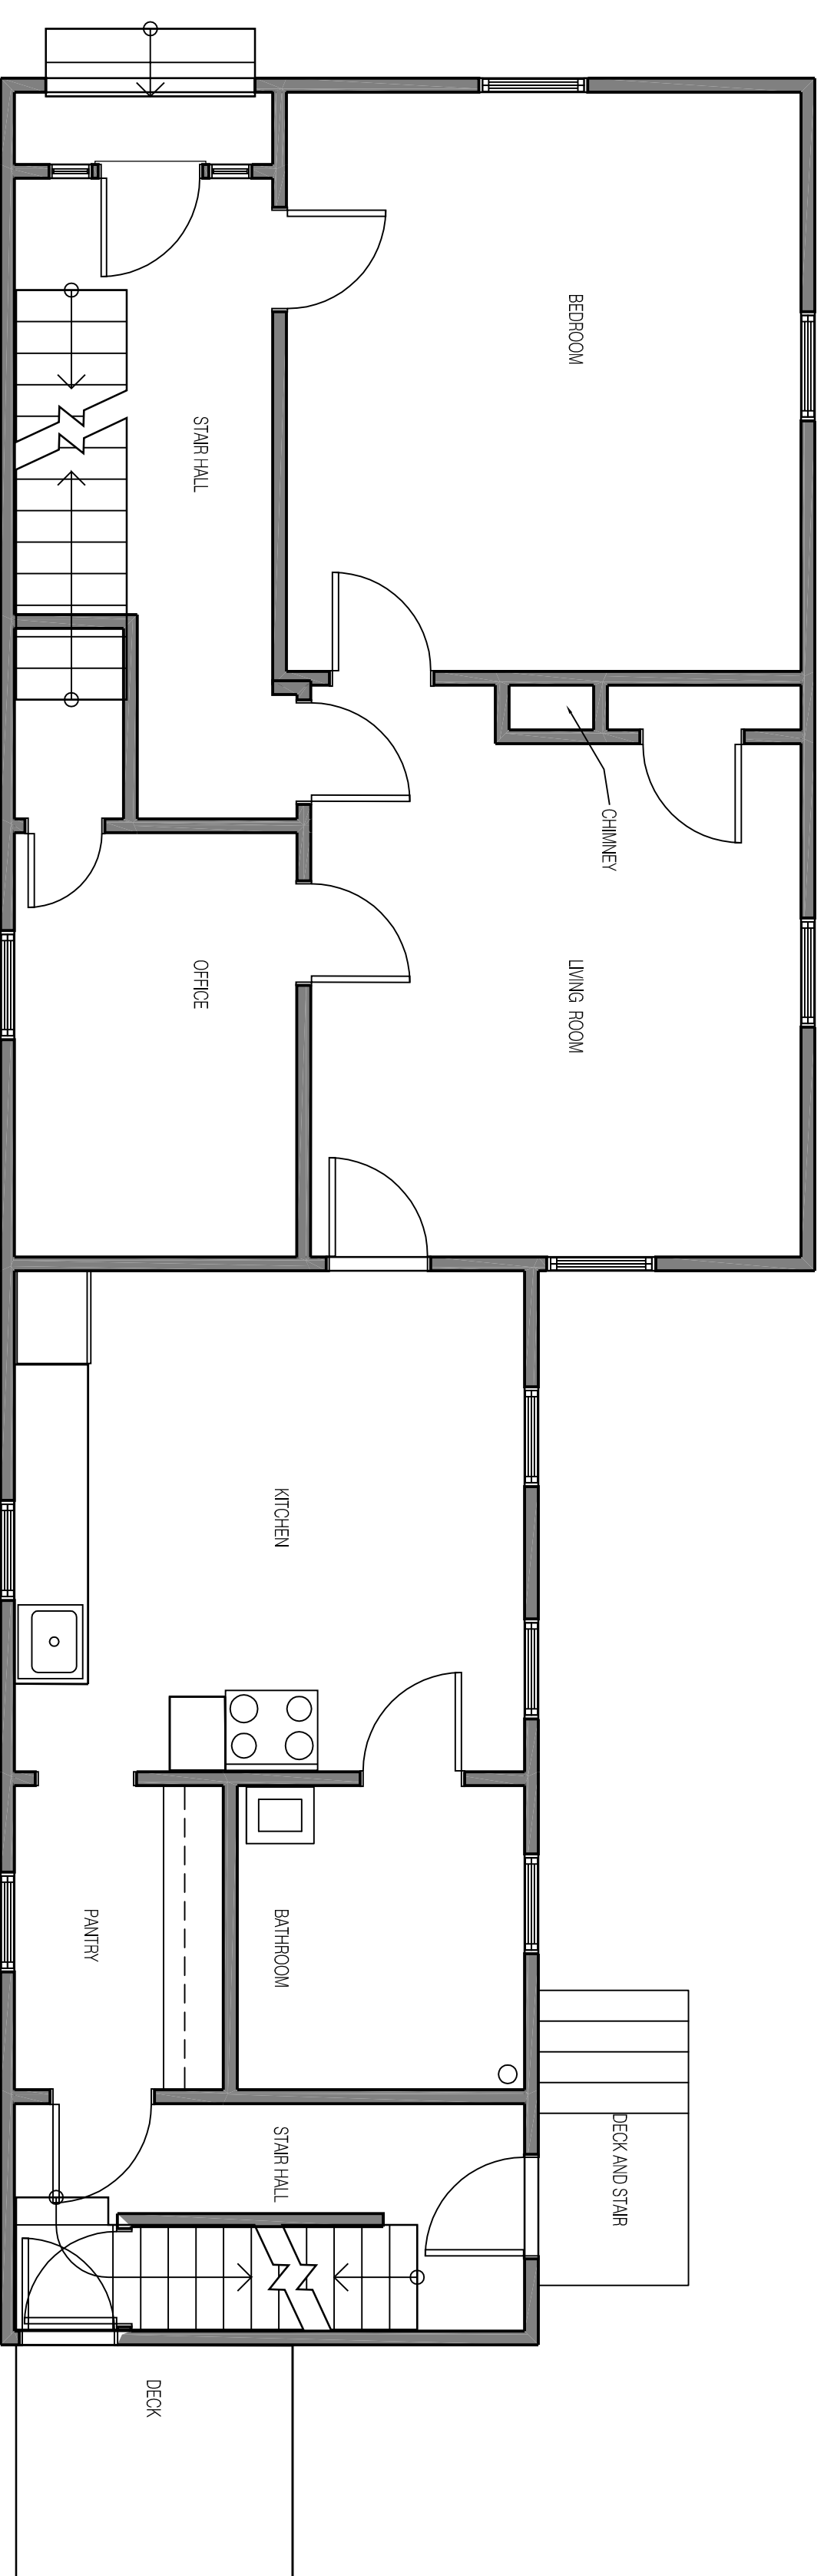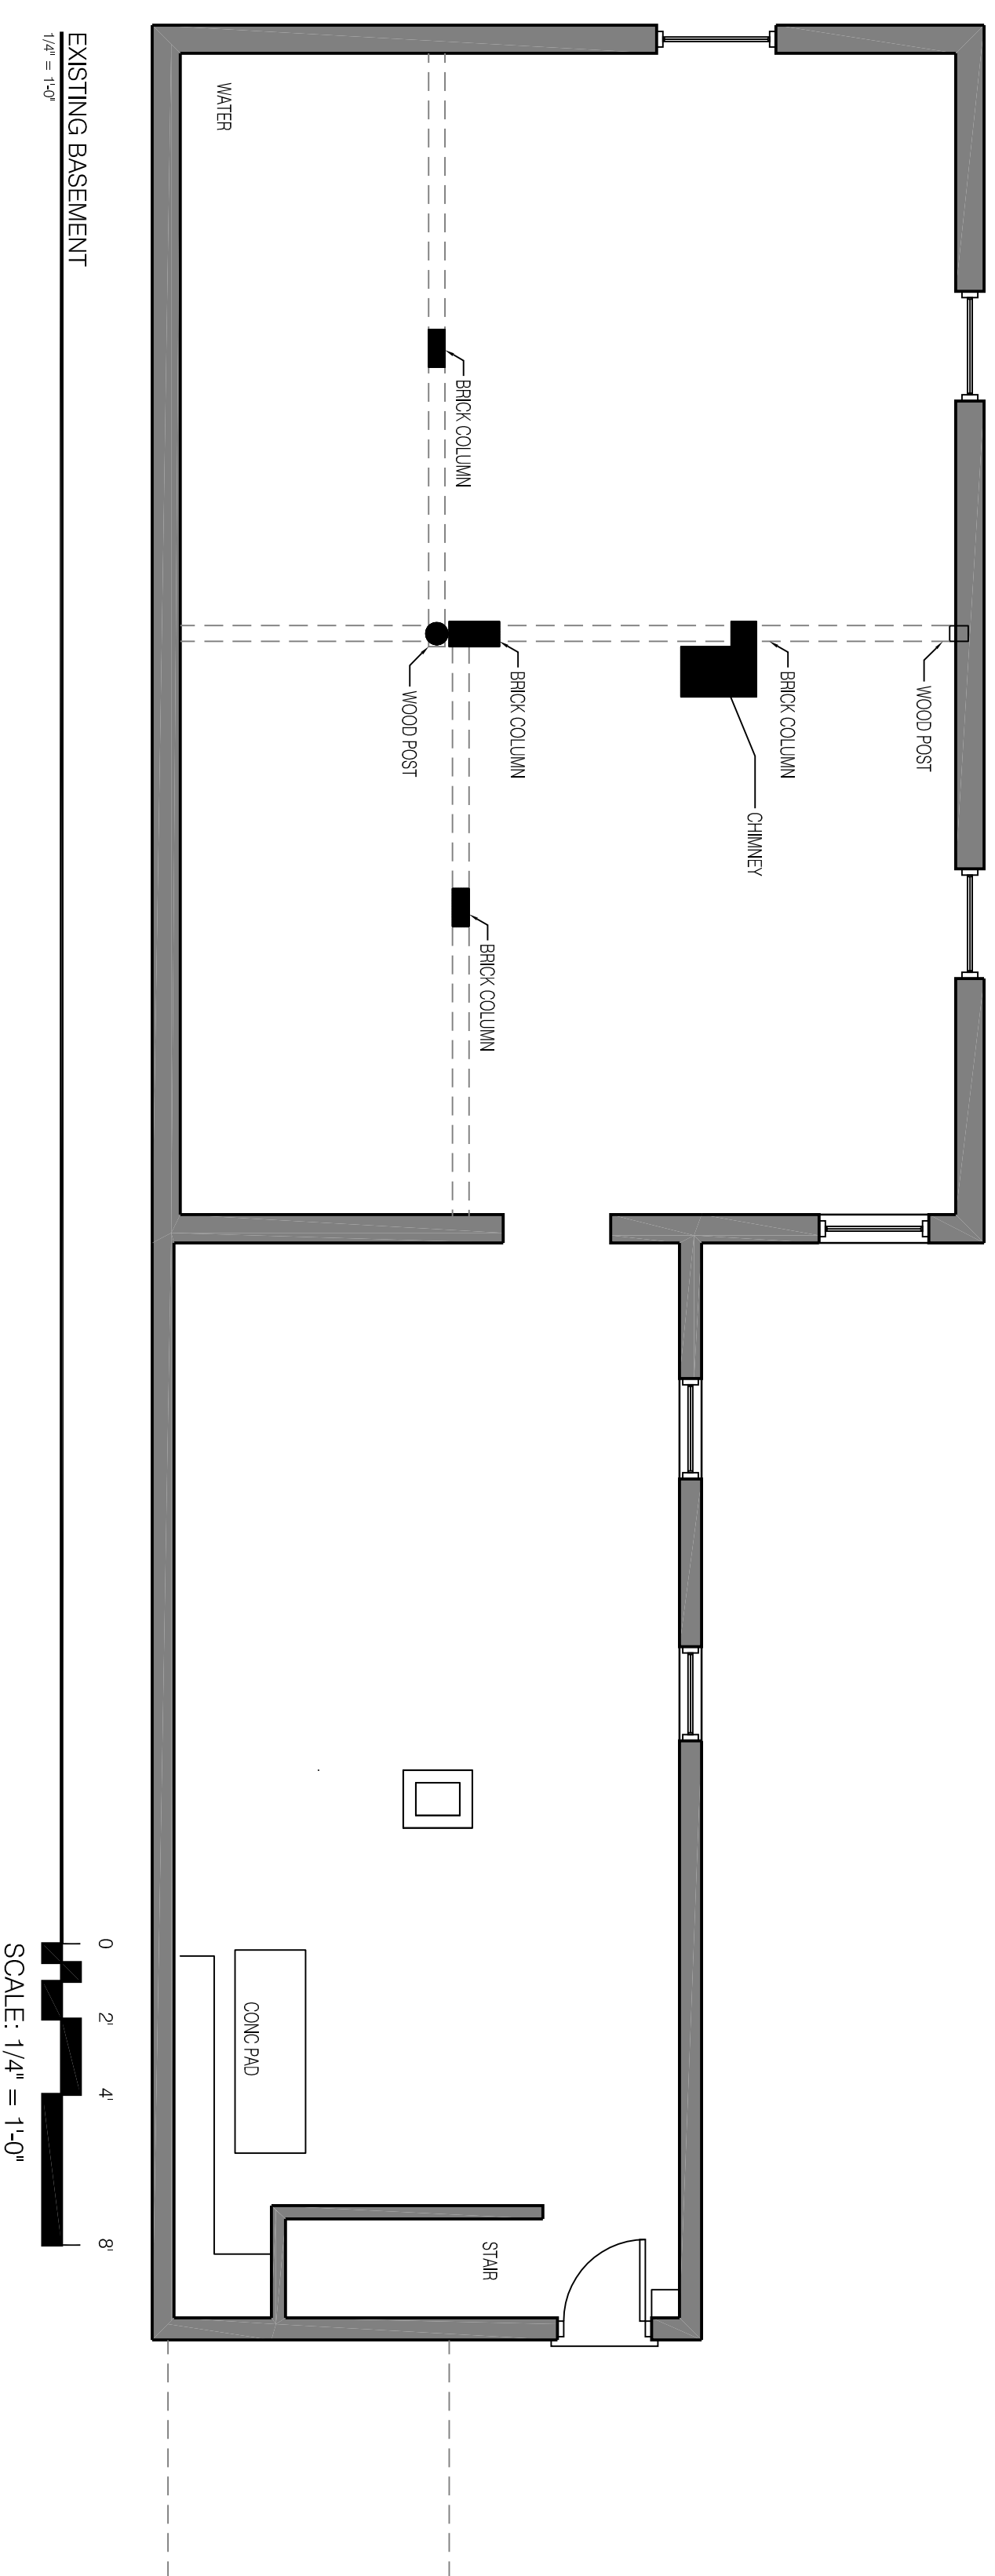

REVISION	SHEET TITLE
	EXISTING PLANS

DRAWN BY: SB
DATE: NOVEMBER 9, 2015

EX1