


40 WATERVILLE ST.

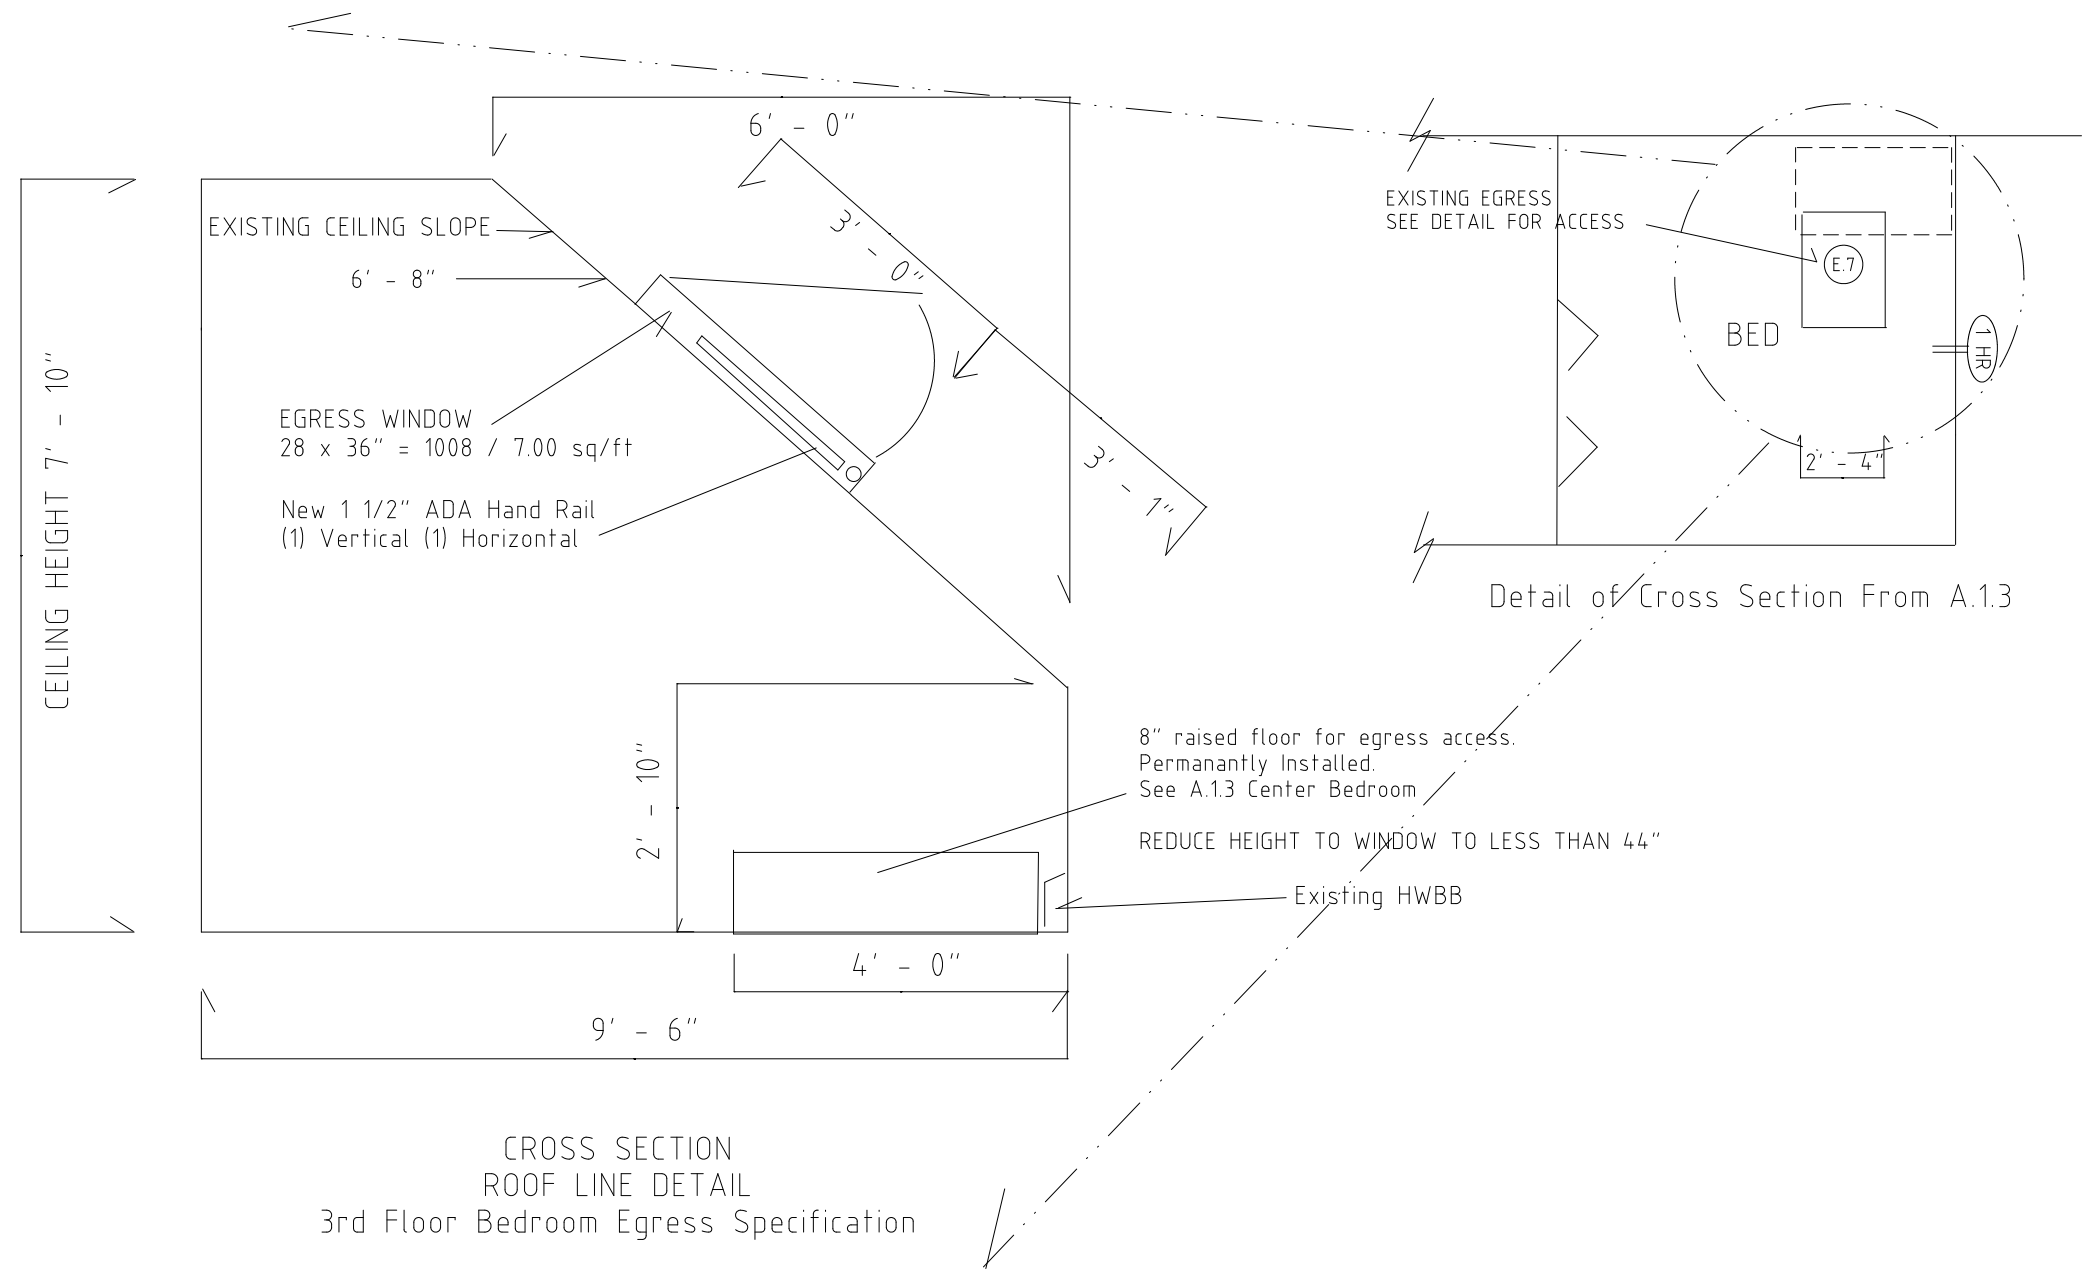

CONSULTANTS
REVISIONS
PROJECT No.
REVISIONS
DRAWN BY
SHEET TITLE