


40 WATERVILLE ST.

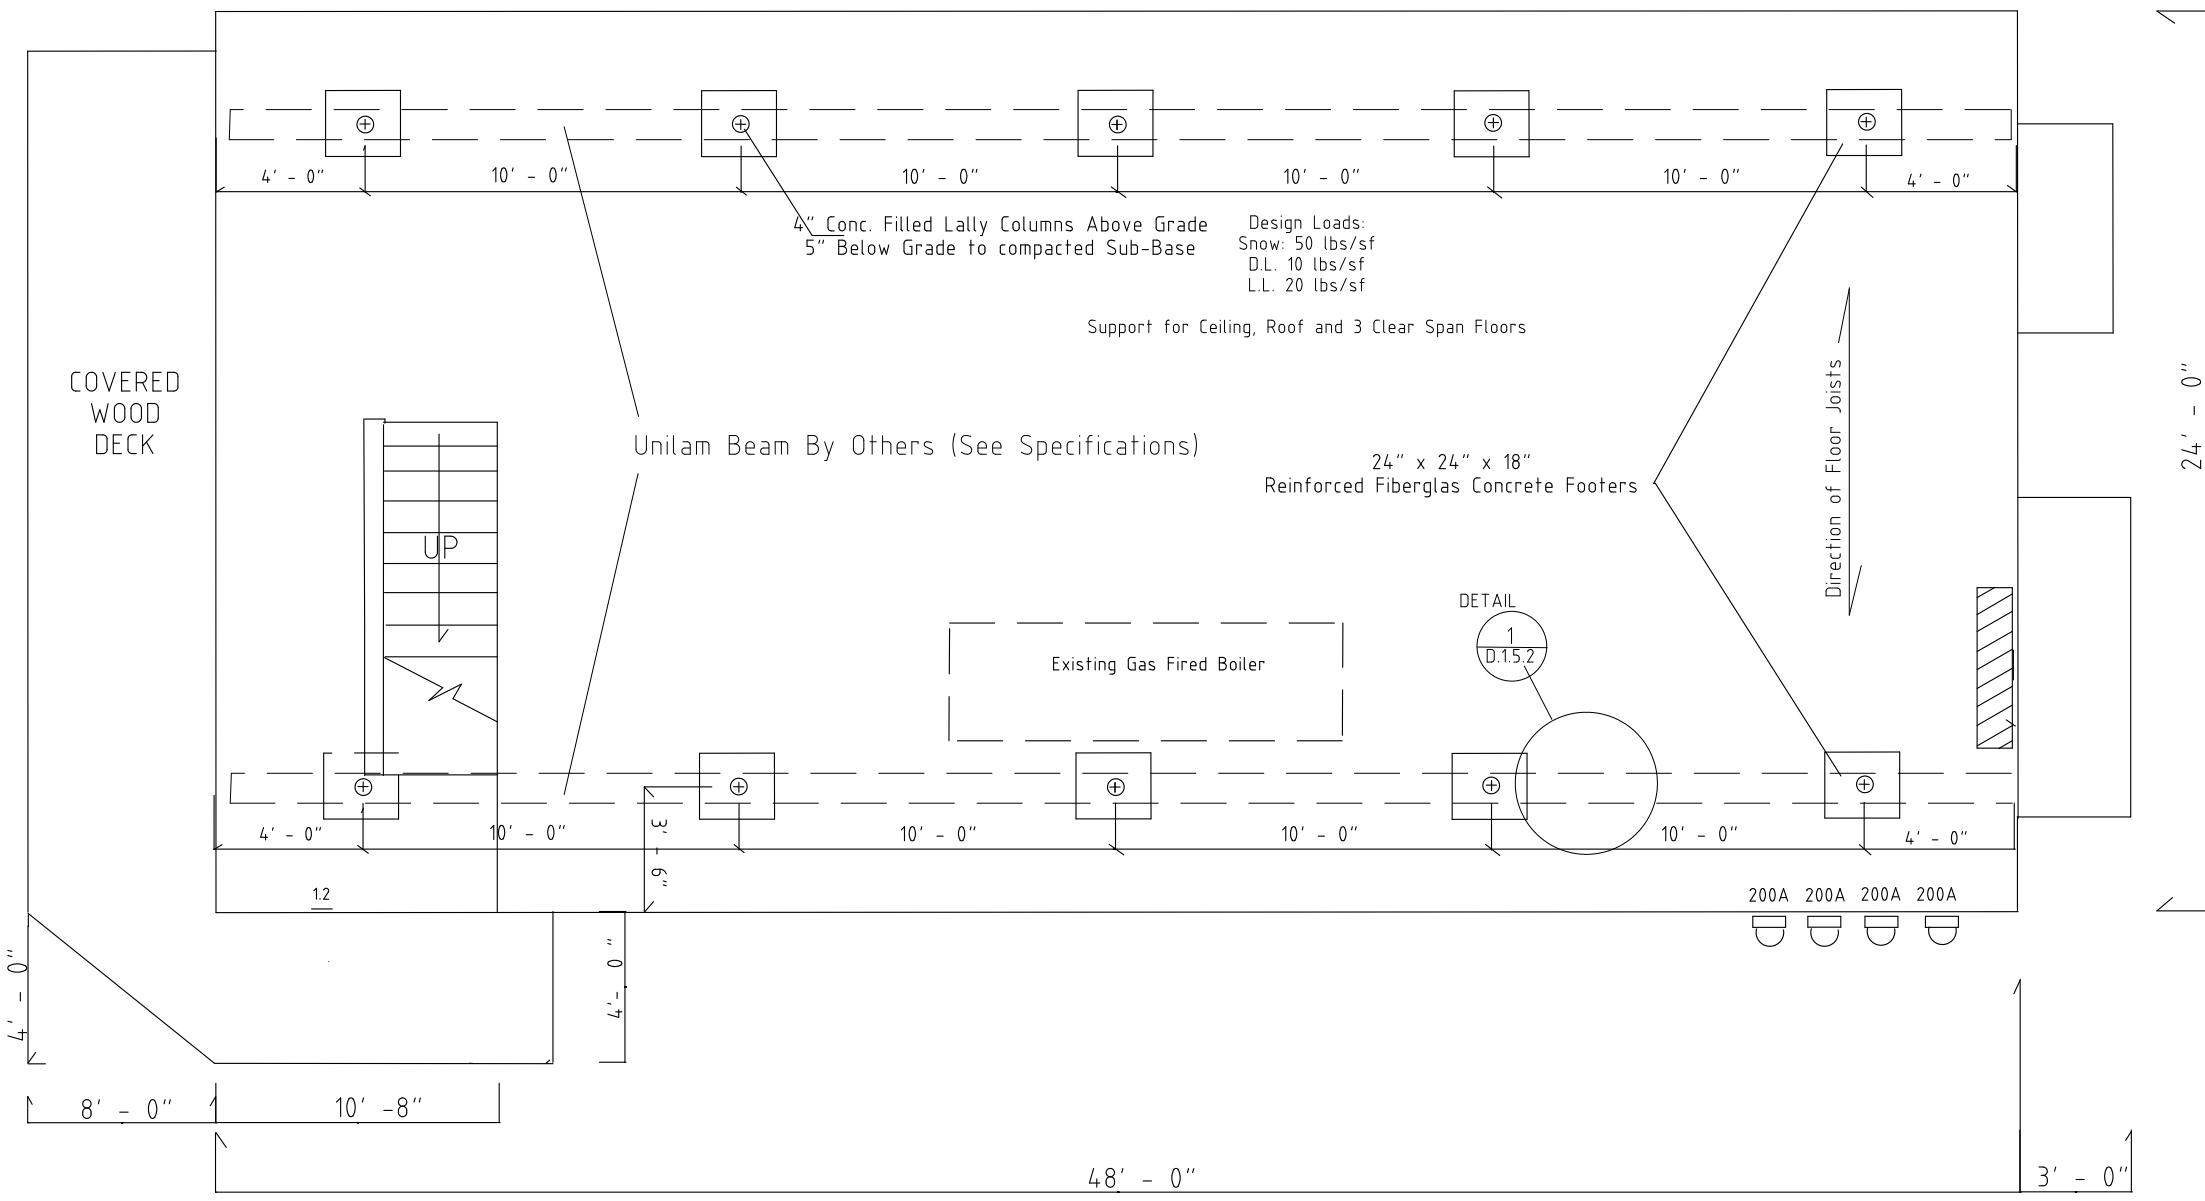

CONSULTANTS

REVISIONS

PROJECT No. QB1503

REVISIONS

DRAWN BY JRM

SHEET TITLE DECK DETAIL

A.1.5