


PORCH

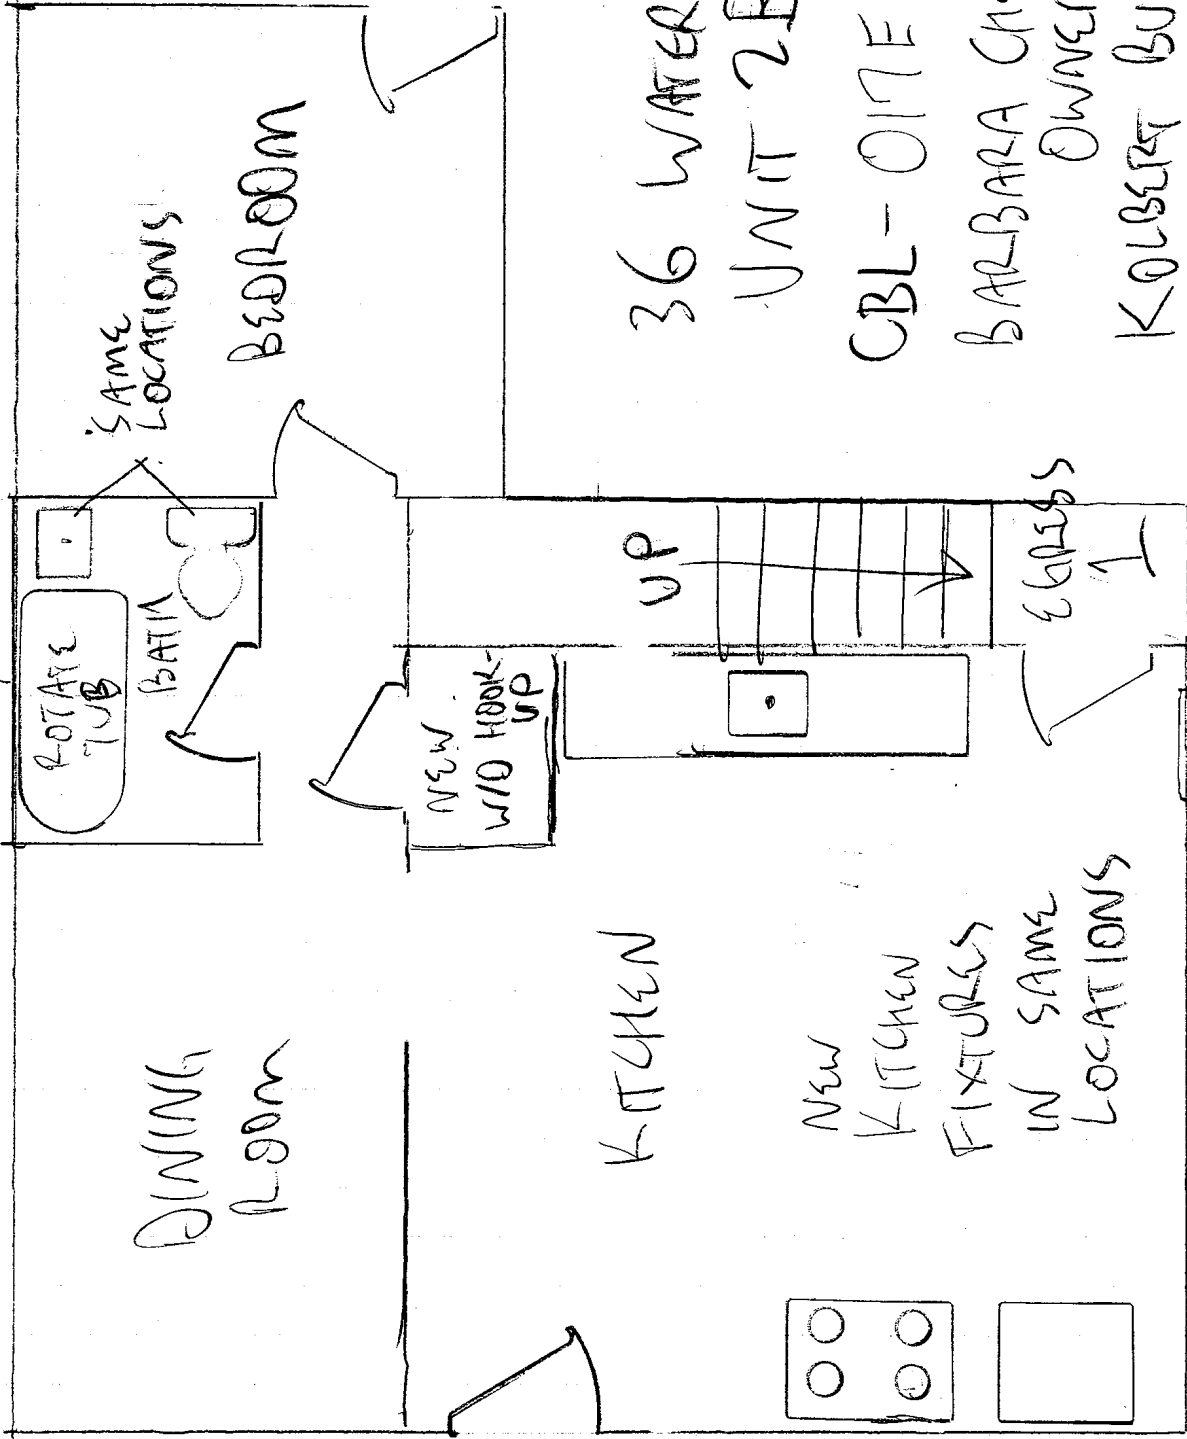

REMOVE WINDOW

SAME LOCATIONS

HOT TUB

BATH

DINING ROOM

BEDROOM

GLASS 2

NEW WINDOW W/IO HOOK-UP

KITCHEN

UP

NEW KITCHEN FIXTURES IN SAME LOCATIONS

GLASS

1/4" = 1'

36 WATERVILLE ST

UNIT 2B

CBL-017E01S02B

BARBARA CHENOWETH  
OWNER

KOLBERT BUILDING  
CONTRACTOR

DK-11/30/17