


DETAILED FLOOR PLAN

28 WATERVILLE ST

PROPOSED BATH ROOM (2ND FLOOR)

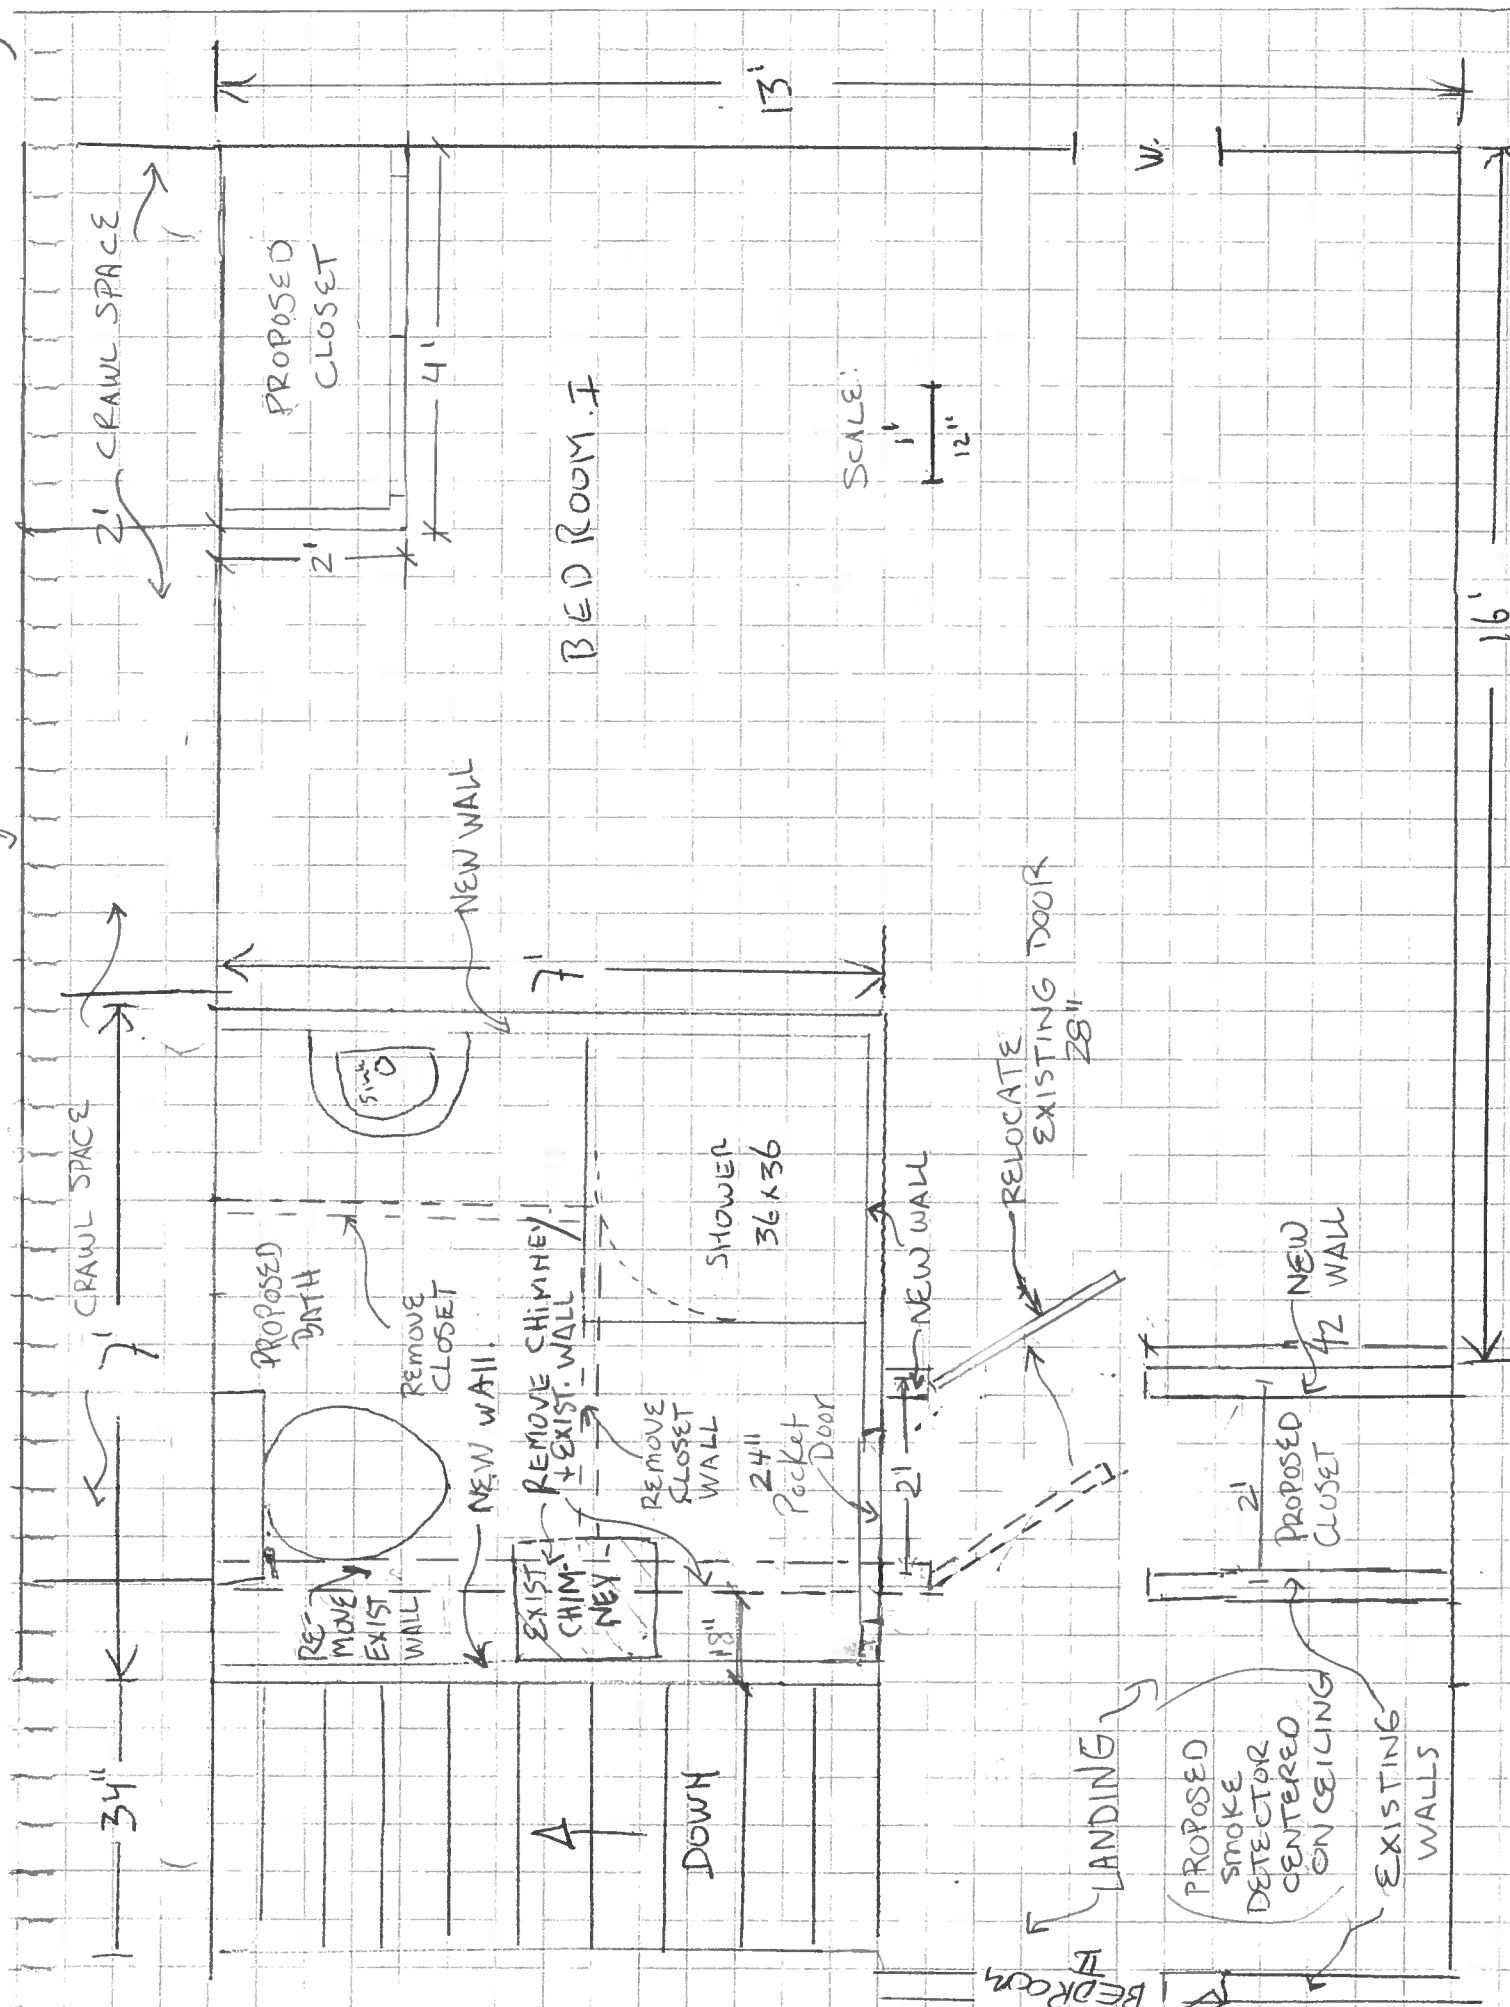

SCALE: 1" = 12"

BED ROOM I

LANDING

PROPOSED SMOKE DETECTOR CENTERED ON CEILING

EXISTING WALLS

DOWN

BED ROOM II

34"

13'

16'

V.

7'

NEW WALL

RELOCATE EXISTING DOOR 28"

NEW WALL 42"

REMOVE CLOSET

REMOVE CHIMNEY EXIST. WALL

REMOVE CLOSET WALL

24" Pocket Door

NEW WALL

PROPOSED BATH

RE-MOVE EXIST. WALL

NEW WALL

EXIST. CHIMNEY

18"

21"

PROPOSED CLOSET

CRAWL SPACE

2" CRAWL SPACE

PROPOSED CLOSET

4'

2'

OUTSIDE WALL

CRAWL SPACE

34"

4

V.