




Permitting and Inspections Department  
Approved with Conditions

07/05/2018

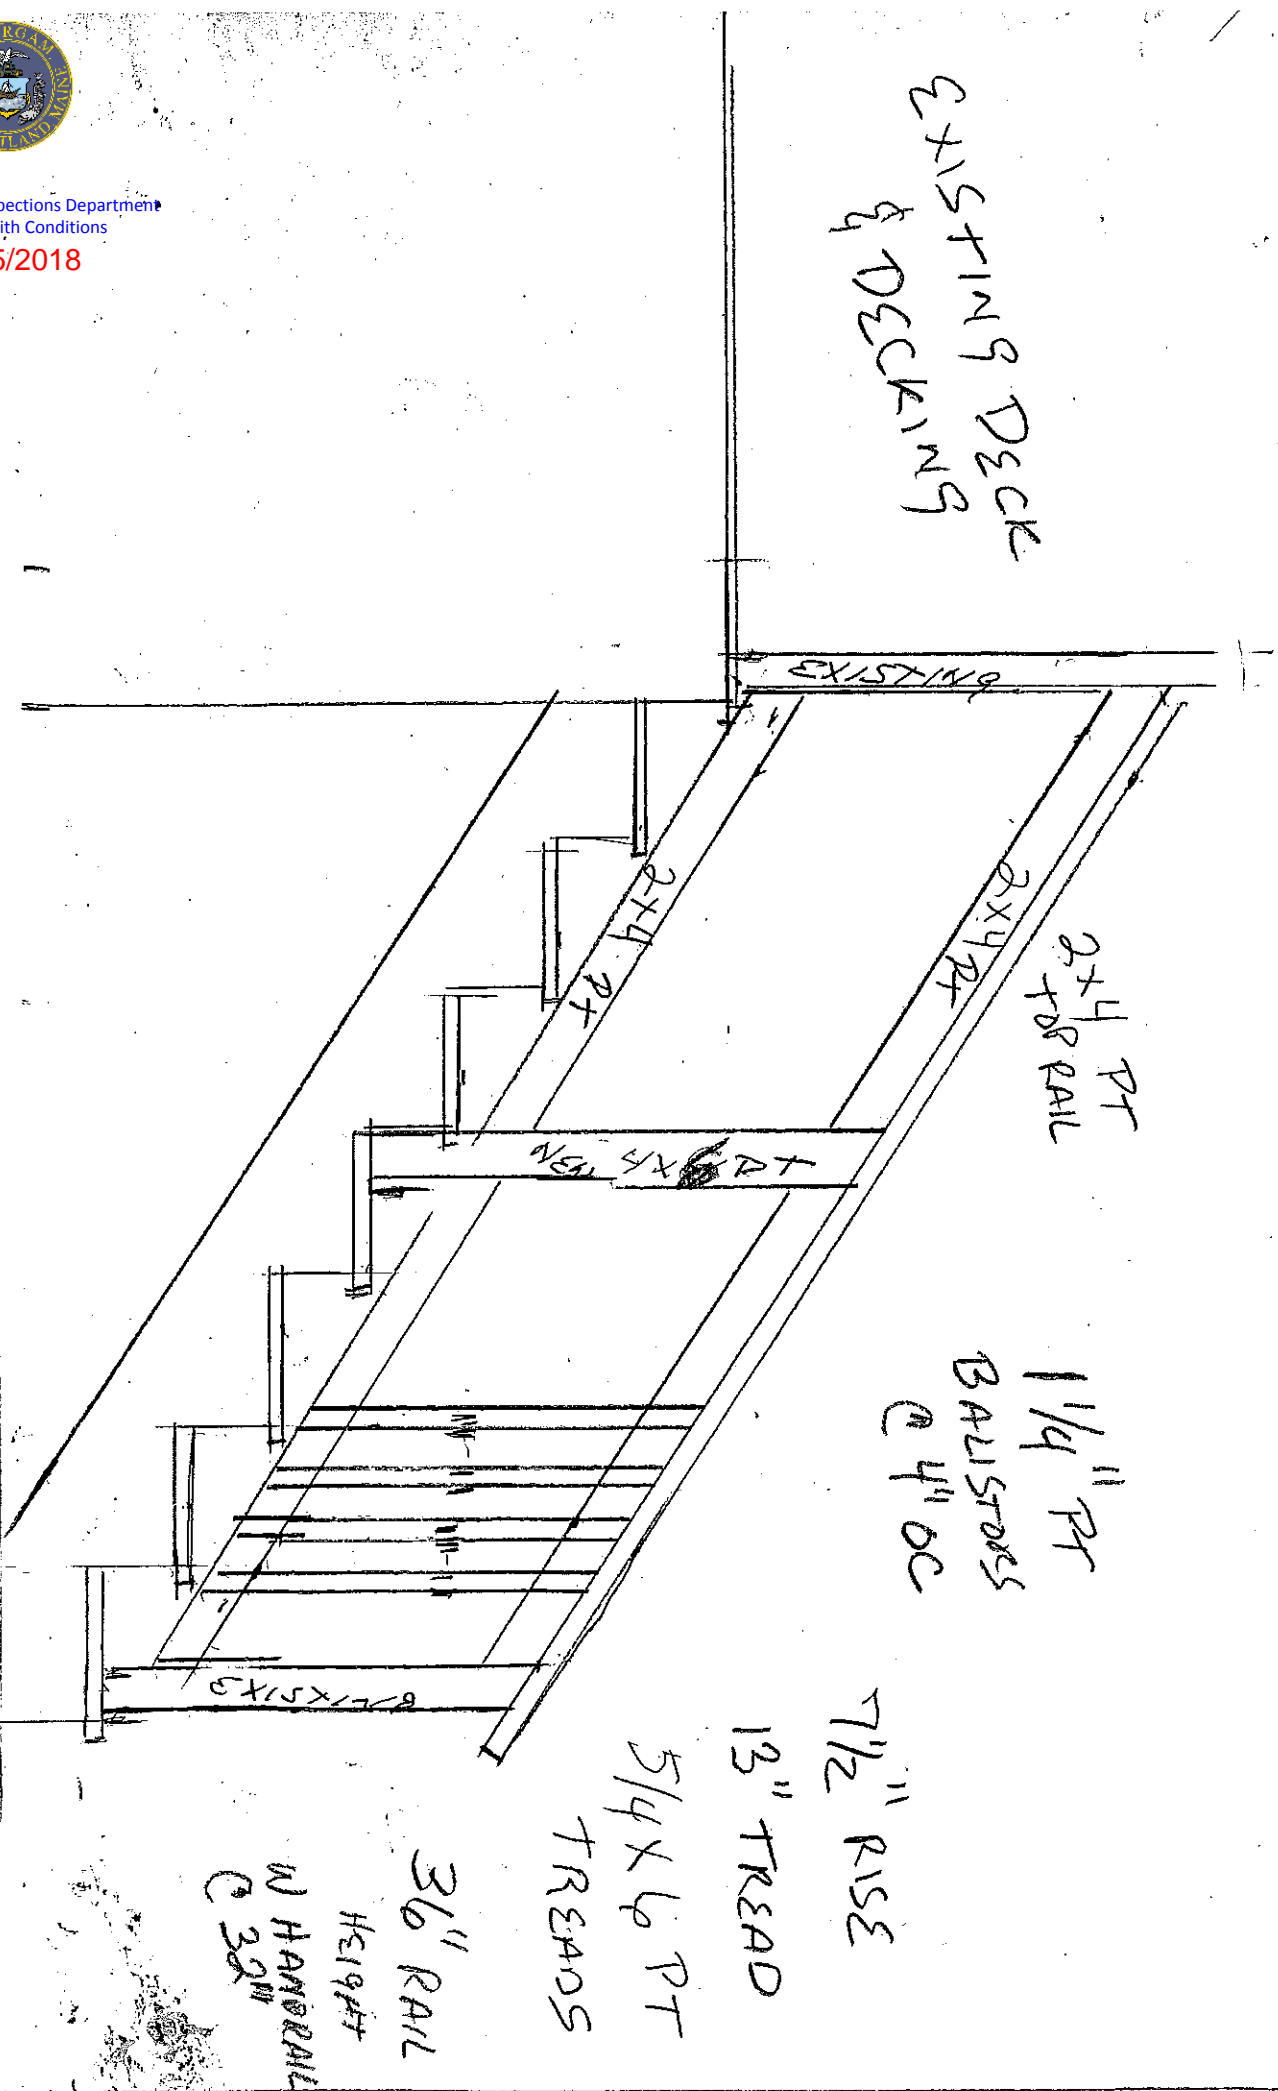

EXISTING DECK  
& DECKING

EXISTING

2x4 PT  
FOR RAIL

NEW 4x6 PT

2x4 PT

1 1/4" PT  
BALUSTERS  
@ 4" OC

7 1/2" RISE

13" TREAD

5/4 x 6 PT  
TREADS

3/6" RAIL  
HEIGHT  
W/ HANDRAIL  
@ 30"

SCALE 3/4" = 1'