


10/24

Floor plan 2.1

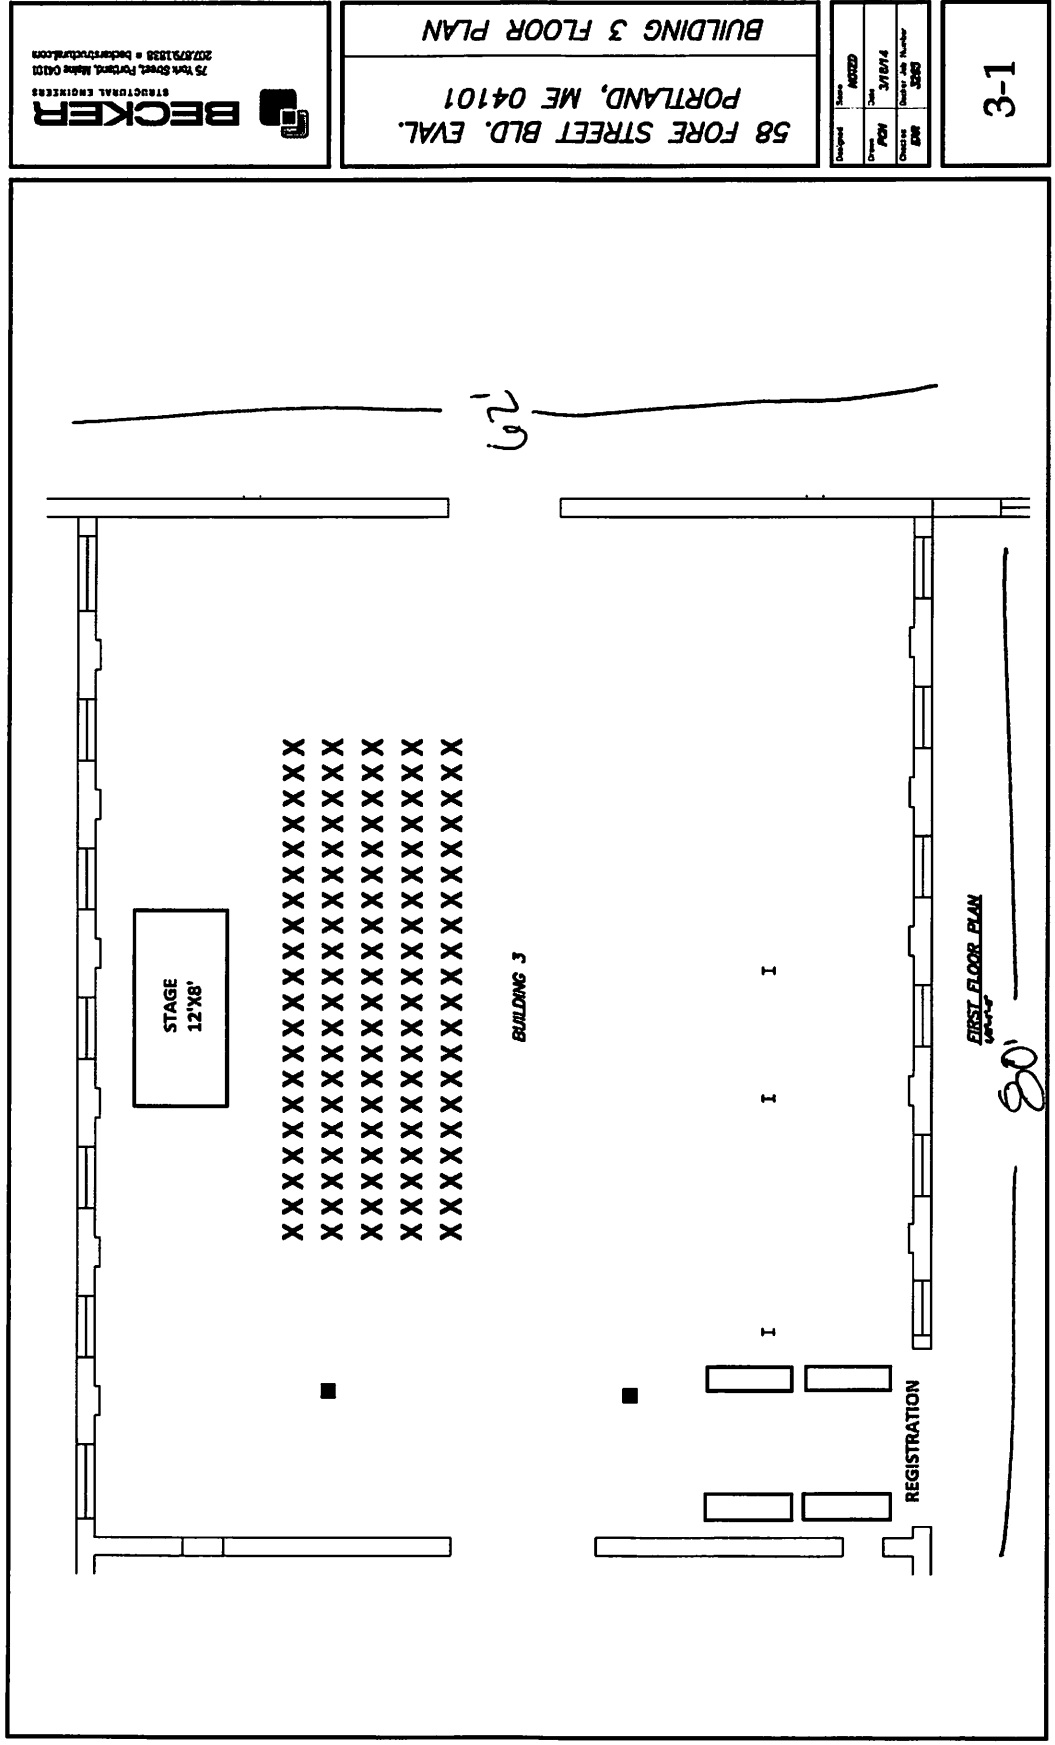

BECKER
 STRUCTURAL ENGINEERS
 25 York Street, Portland, Maine 04103
 207.679.1838 • beckerstructural.com

58 FORE STREET BLD. EVAL.
 PORTLAND, ME 04101

BUILDING 3 FLOOR PLAN

Designed	Series
Drawn	NOV20
Checked	Rev
DATE	3/18/14
PROJECT	Drawn Job Number
NOV	3285

3-1

X = Chair