



TYPICAL LEVELS

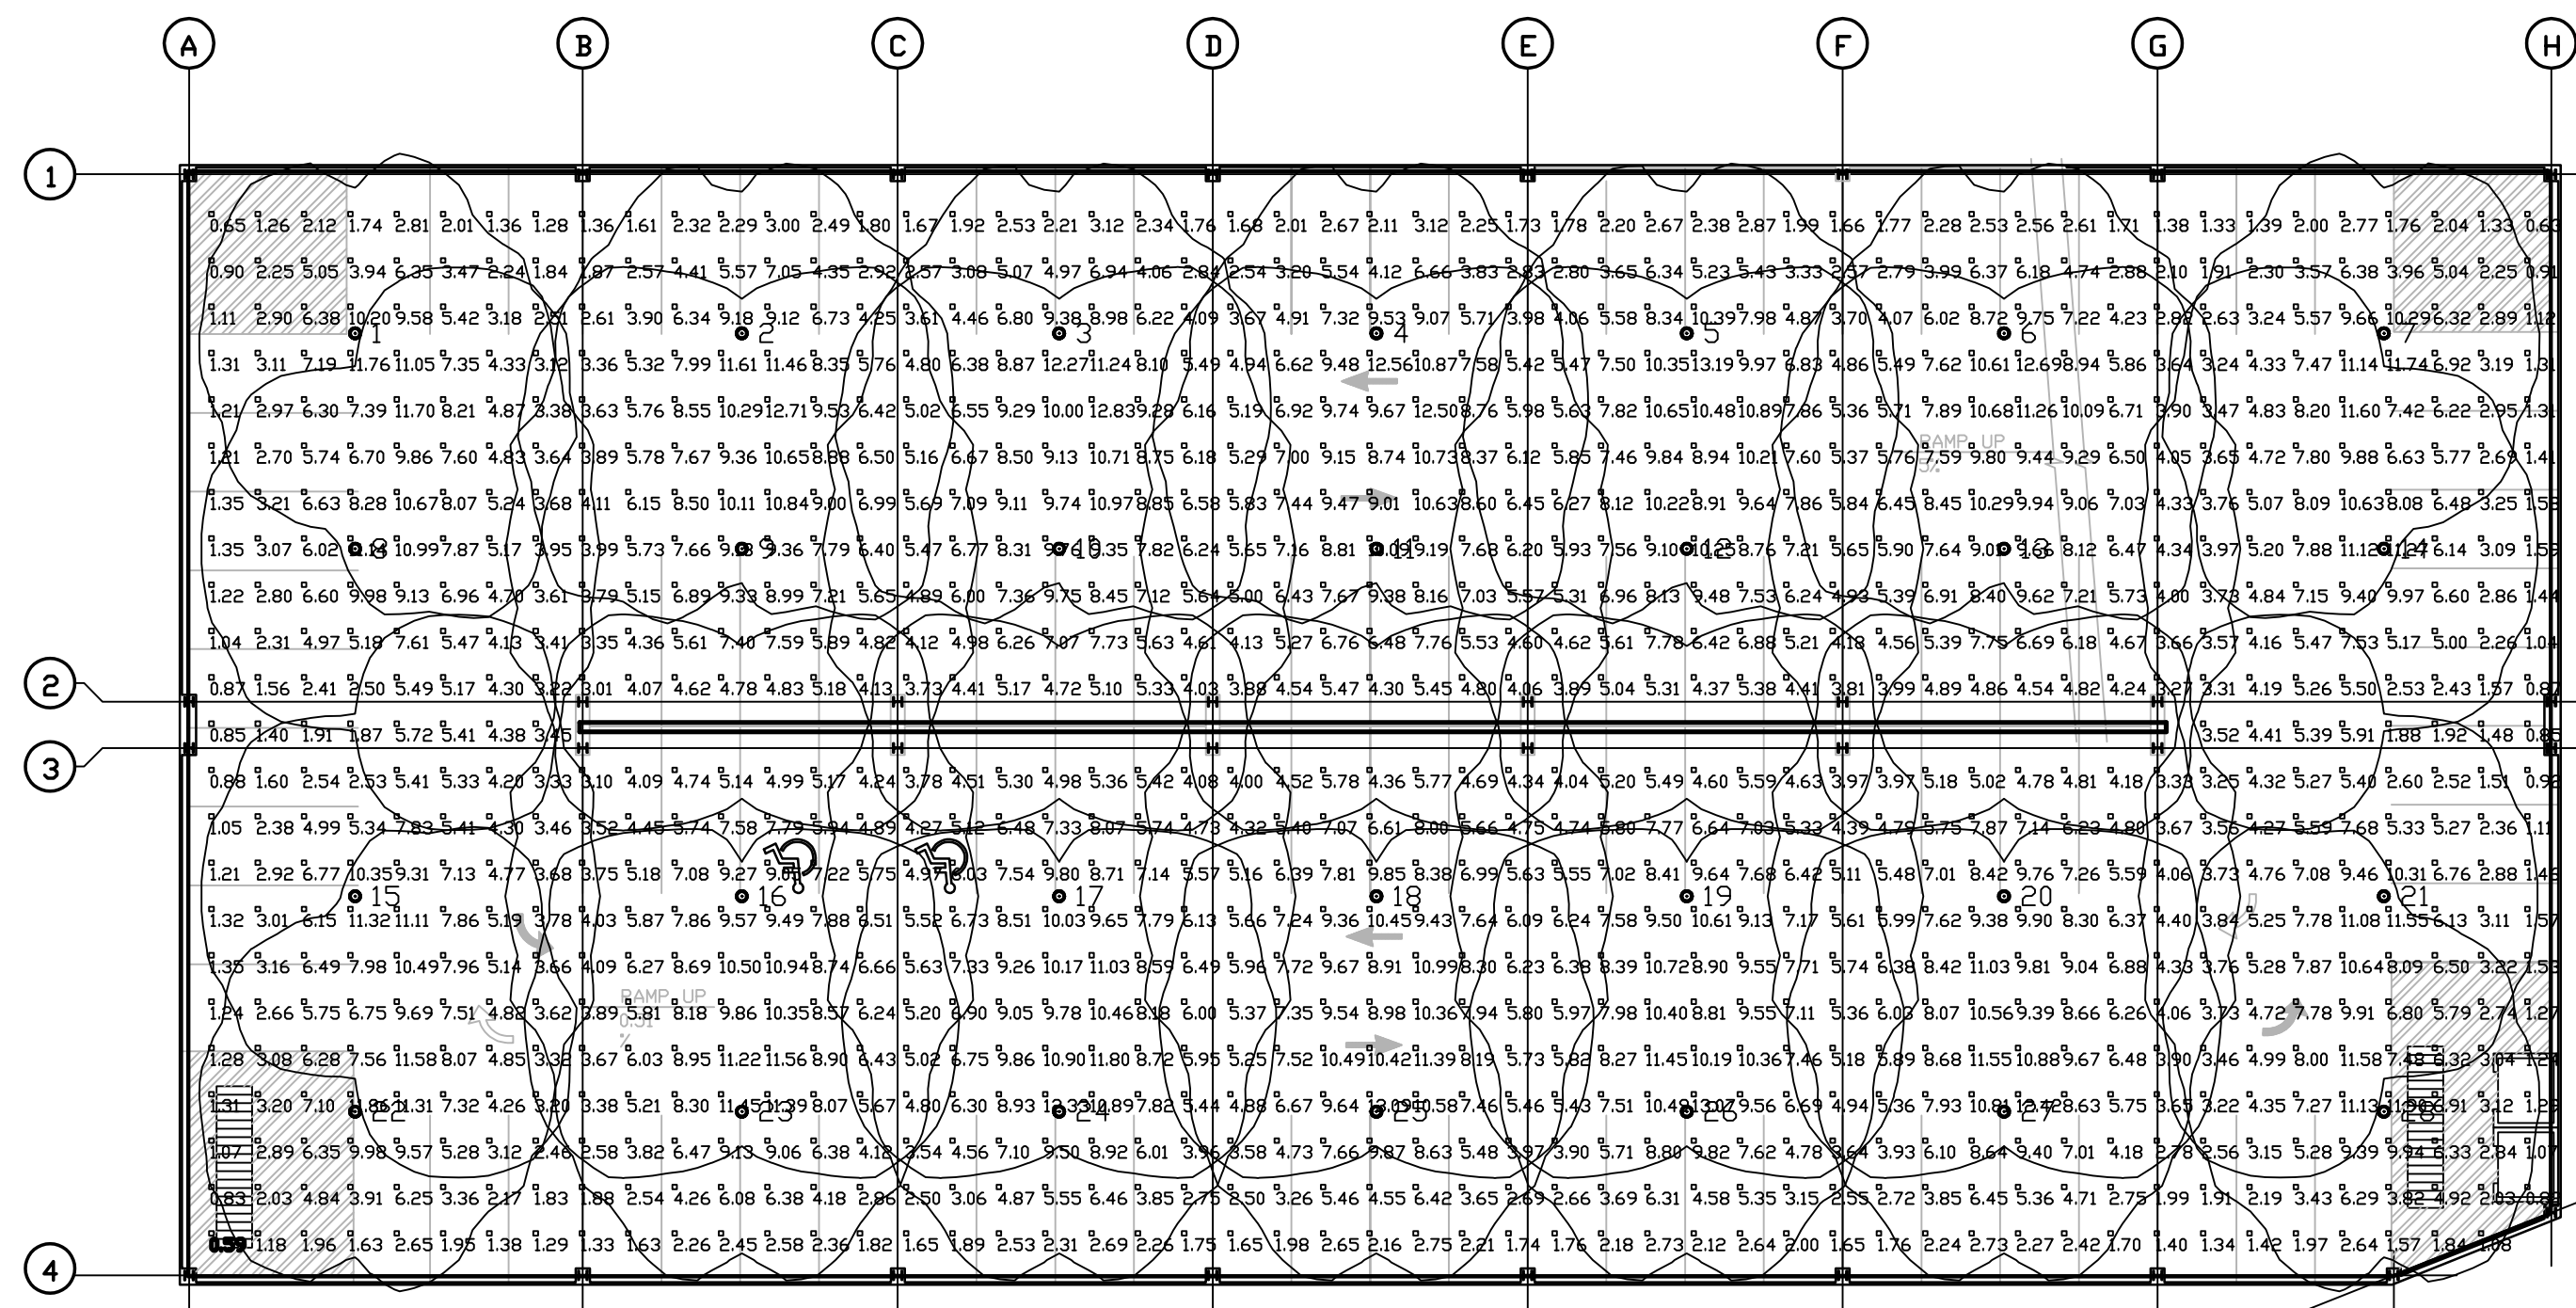

| Luminaire Schedule | | | | | | |
|-----------------------|-----|----------|-----------------------------|--------|-----|-------------|
| Project: All Projects | | | | | | |
| Symbol | Qty | Label | Description | Lumens | LLF | File Name |
| ⊙ | 10 | P3 | PG_3_175MHxxx_xx NO LDM4000 | 0.720 | | P3m-000lies |
| ⊙ | 5 | P3m-0111 | PG_3_175MHxxx_xx LDUV8R8000 | 0.720 | | P3m-0111ies |
| ⊙ | 1 | P3m-0111 | PG_3_175MHxxx_xx LDUV8R8000 | 0.720 | | P3m-0111ies |
| ⊙ | 1 | P3m-1011 | PG_3_175MHxxx_xx LDUV8R8000 | 0.720 | | P3m-1011ies |
| ⊙ | 5 | P3m-1100 | PG_3_175MHxxx_xx LDUV8R8000 | 0.720 | | P3m-1100ies |
| ⊙ | 1 | P3m-1110 | PG_3_175MHxxx_xx LDUV8R8000 | 0.720 | | P3m-1110ies |
| ⊙ | 2 | P3m-1001 | PG_3_175MHxxx_xx LDUV8R8000 | 0.720 | | P3m-1001ies |
| ⊙ | 2 | P3m-0110 | PG_3_175MHxxx_xx LDUV8R8000 | 0.720 | | P3m-0110ies |

| Luminaire Location Summary | | | | | | |
|----------------------------|--------|----------|---------|----------|---|------------|
| Project: All Projects | | | | | | |
| Seq# | Status | Label | X | Y | Z | Orient Tit |
| 1 | On | P3m-1110 | 5298.5 | -1290.75 | 8 | 0 0 |
| 2 | On | P3m-1100 | 5300.25 | -1290.75 | 8 | 0 0 |
| 3 | On | P3m-1100 | 5334.5 | -1290.75 | 8 | 0 0 |
| 4 | On | P3m-1100 | 5368.75 | -1290.75 | 8 | 0 0 |
| 5 | On | P3m-1100 | 5402.25 | -1290.75 | 8 | 0 0 |
| 6 | On | P3m-1100 | 5436.5 | -1290.75 | 8 | 0 0 |
| 7 | On | P3m-1101 | 5477.5 | -1290.75 | 8 | 0 0 |
| 8 | On | P3m-0110 | 5298.5 | -1314 | 8 | 0 0 |
| 9 | On | P3 | 5300.25 | -1314 | 8 | 0 0 |
| 10 | On | P3 | 5334.5 | -1314 | 8 | 0 0 |
| 11 | On | P3 | 5368.75 | -1314 | 8 | 0 0 |
| 12 | On | P3 | 5402.25 | -1314 | 8 | 0 0 |
| 13 | On | P3 | 5436.5 | -1314 | 8 | 0 0 |
| 14 | On | P3m-1011 | 5477.5 | -1314 | 8 | 0 0 |
| 15 | On | P3m-0110 | 5298.5 | -1351.5 | 8 | 360 0 |
| 16 | On | P3 | 5300.25 | -1351.5 | 8 | 360 0 |
| 17 | On | P3 | 5334.5 | -1351.5 | 8 | 360 0 |
| 18 | On | P3 | 5368.75 | -1351.5 | 8 | 360 0 |
| 19 | On | P3 | 5402.25 | -1351.5 | 8 | 360 0 |
| 20 | On | P3 | 5436.5 | -1351.5 | 8 | 360 0 |
| 21 | On | P3m-1011 | 5477.5 | -1351.5 | 8 | 360 0 |
| 22 | On | P3m-0111 | 5298.5 | -1374.75 | 8 | 360 0 |
| 23 | On | P3m-0111 | 5300.25 | -1374.75 | 8 | 360 0 |
| 24 | On | P3m-0111 | 5334.5 | -1374.75 | 8 | 360 0 |
| 25 | On | P3m-0111 | 5368.75 | -1374.75 | 8 | 360 0 |
| 26 | On | P3m-0111 | 5402.25 | -1374.75 | 8 | 360 0 |
| 27 | On | P3m-0111 | 5436.5 | -1374.75 | 8 | 360 0 |
| 28 | On | P3m-1011 | 5477.5 | -1374.75 | 8 | 360 0 |

| Numeric Summary | | | | | | | |
|-----------------------|-------------|-------|------|-------|------|---------|---------|
| Project: All Projects | | | | | | | |
| Label | CalcType | Units | Avg | Max | Min | Avg/Min | Max/Min |
| GARAGE_Floor | illuminance | Fc | 5.81 | 13.19 | 0.59 | 9.85 | 22.36 |

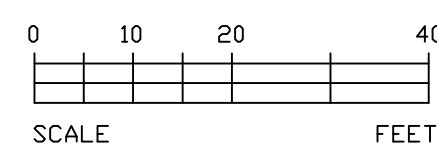

| | |
|--|-------------------------------|
| OMNI-LITE, INC. 263 WINN STREET BURLINGTON, MA 01803 PH # 781-272-2300, FAX # 781-272-0759 www.omnilight.com | |
| PROJECT: | OCEAN GATEWAY GARAGE |
| CLIENT: | SIMON DESIGN ENGINEERING, LLC |
| SCALE: | FEET |
| DATE: | 03/05/2006 |
| FILE: | Ocean_gateway_lev_2_31.dwg |
| SALES PERSON: | JOHN CUDDO |
| <small>THESE DRAWINGS ARE FOR CONCEPTUAL USE ONLY AND ARE NOT INTENDED FOR CONSTRUCTION. VALUES REPRESENTED ARE AN APPROXIMATION GENERATED FROM DATA SUPPLIED BY LAMP MFG. AND TESTING LABS.</small> | |