

SECTION II — SANITARY SEWER AND STORM DRAIN DESIGN STANDARDS

NOTE: LOCATION/WARNING TAPE SHALL BE INSTALLED OVER CENTERLINE OF PIPE AT A MAXIMUM OF 24 INCHES BELOW FINISH GRADE.

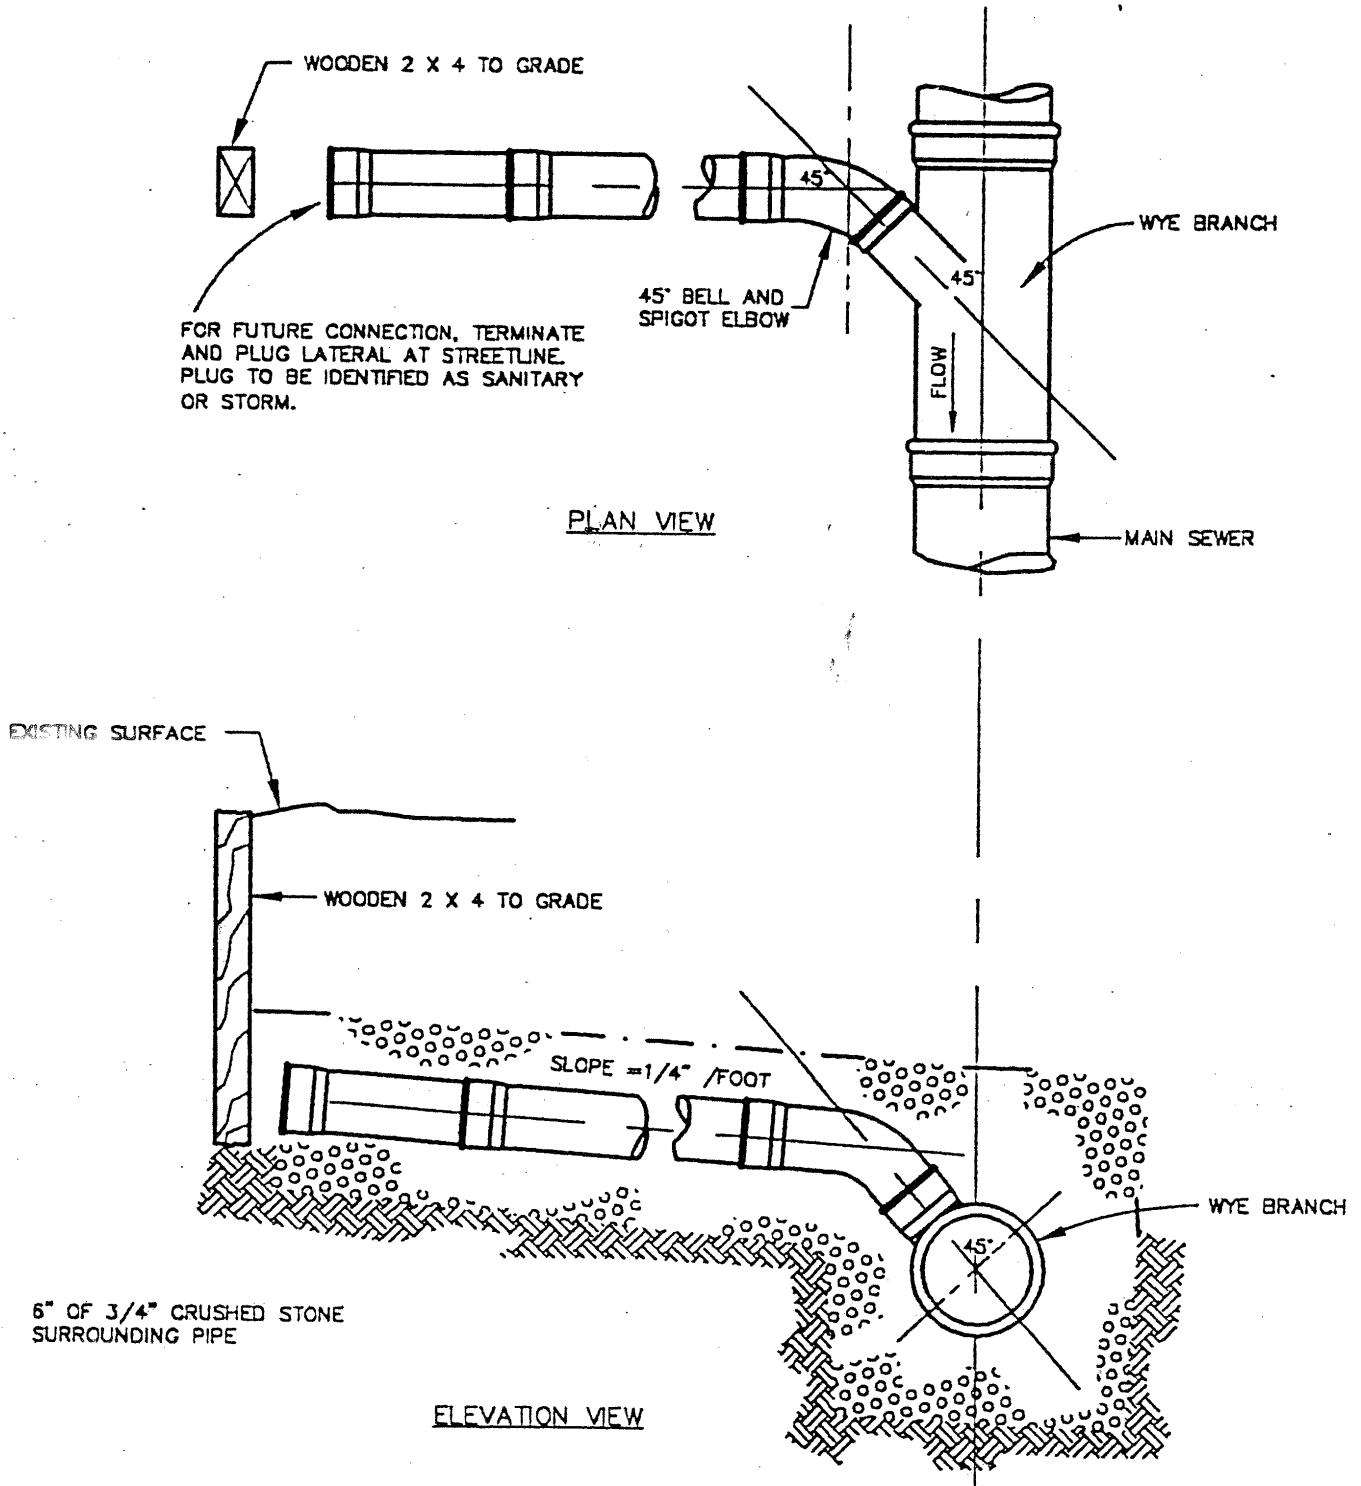


FIGURE II - 19
TYPICAL HOUSE LATERAL WYE CONNECTION DETAIL