
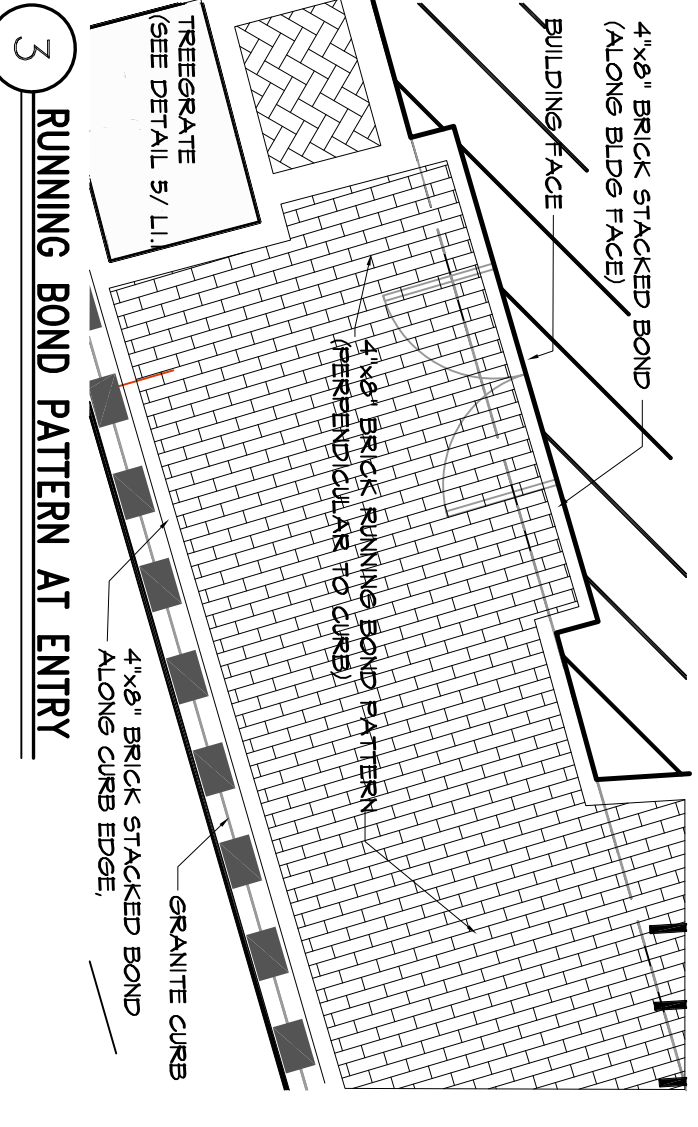
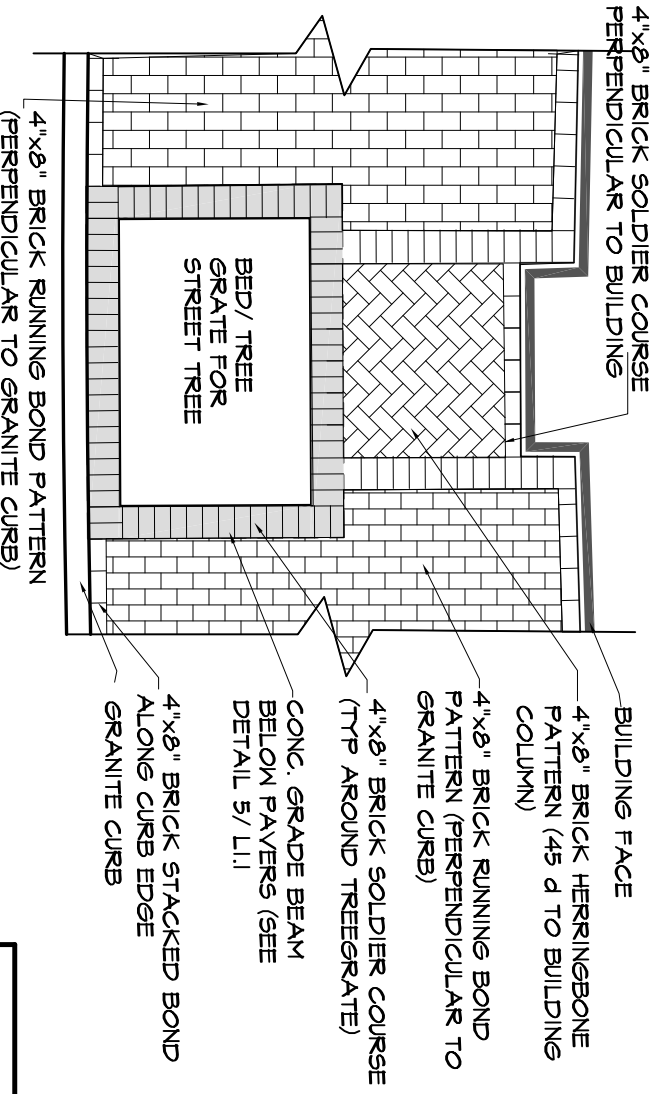
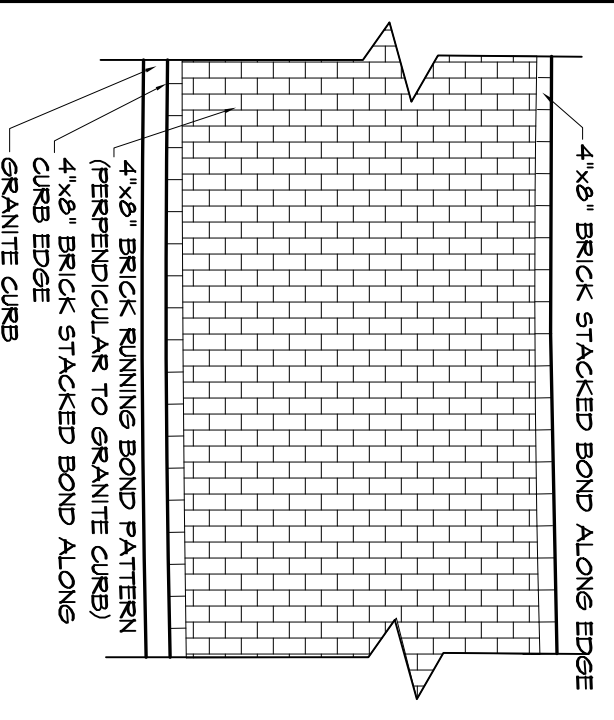


OCEAN GATEWAY GARAGE

NOTE:
 RUNNING BOND PATTERN NEEDS TO BE PERPENDICULAR TO CURBLINE. BRICKS WILL NEED TO BE MITERED TOWARDS BACK OF WALKWAY AGAINST BUILDING TO COMPENSATE FOR TIGHTER RADII. LARGE GAPS BETWEEN PAVERS AND SMALL WEDGES WILL NOT BE ACCEPTABLE.

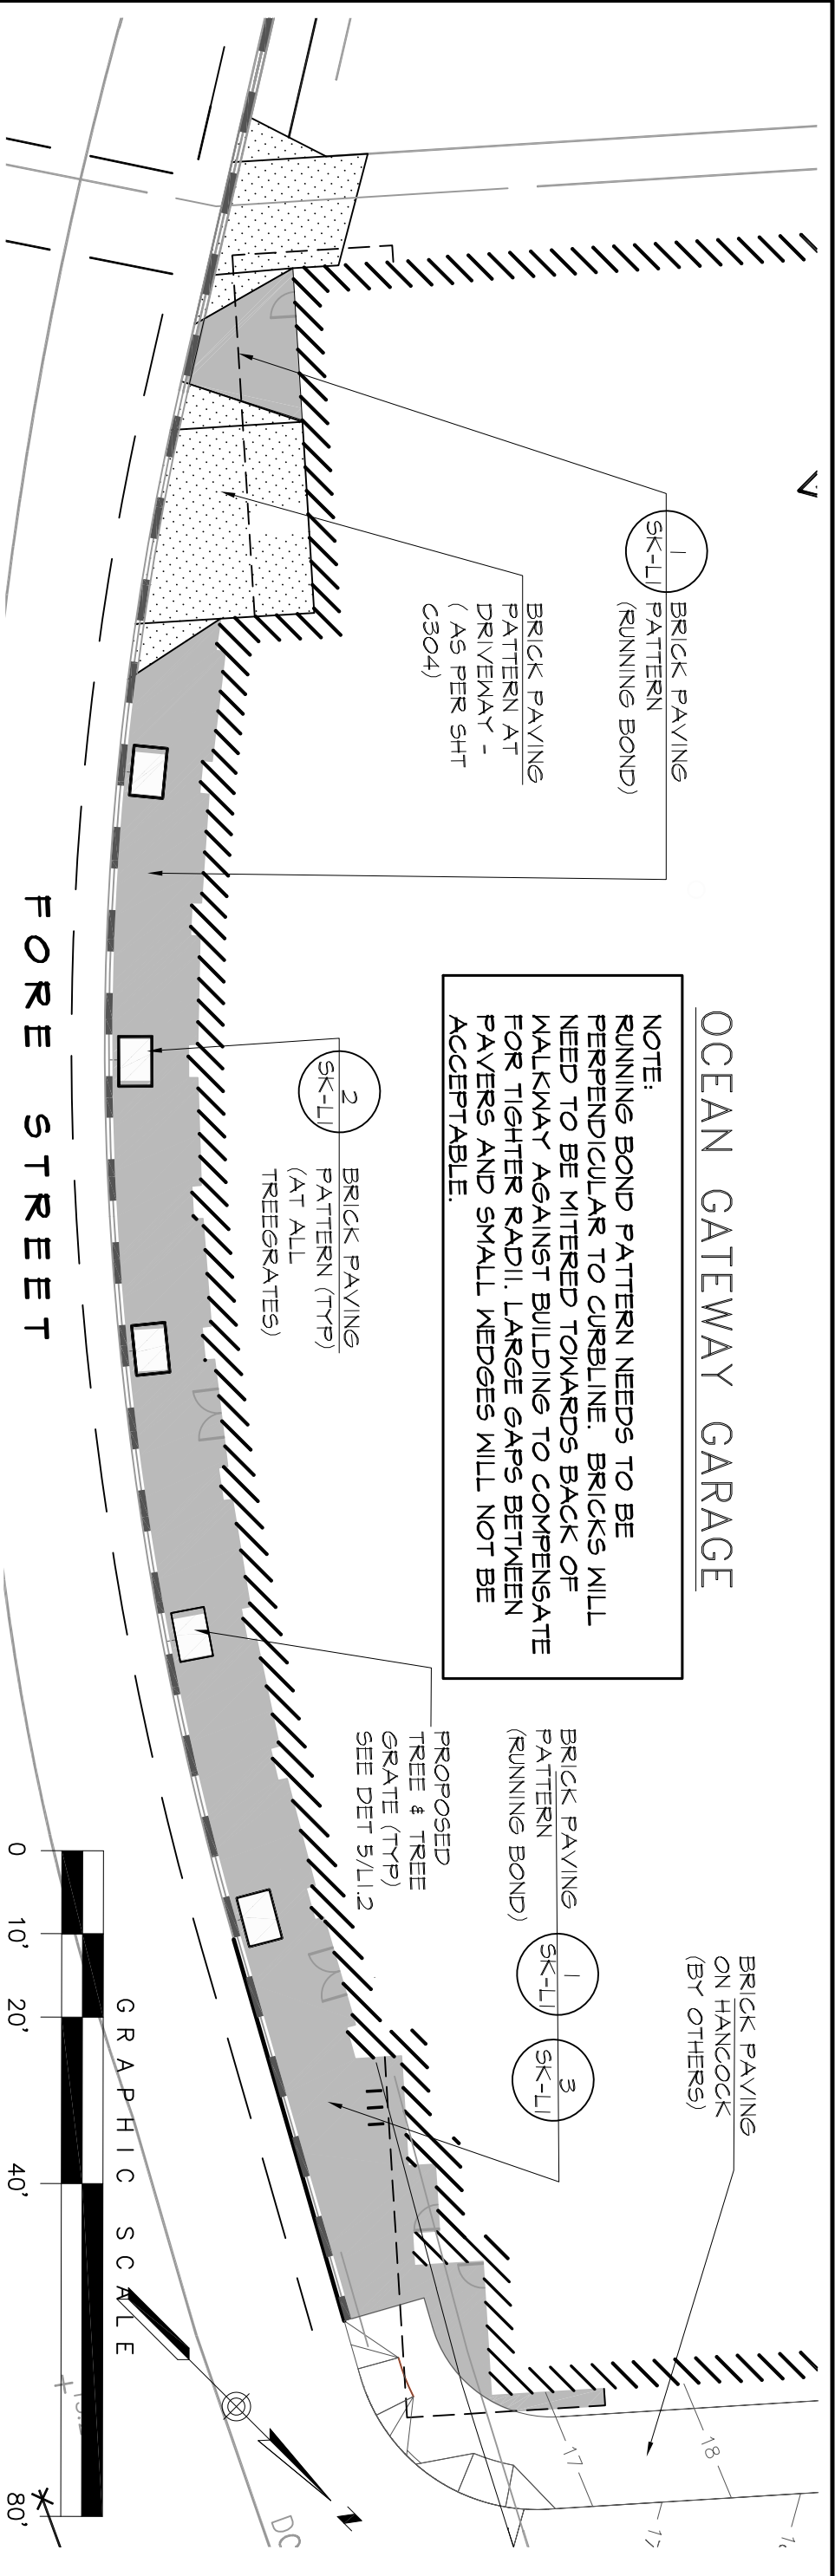

1 TYPICAL RUNNING BOND PATTERN

2 BRICK PAVING AT TREEGRATE/ COLUMNS

PROJECT: DRAWING TITLE:	GATEWAY GARAGE BRICK PAVING REVISIONS	DATE: NOV 16, 2007 REV 6-12-08	CARROLL ASSOCIATES Landscape Architects 75 Market Street Portland, ME 207.772.1552 207.772.0712 (F)	SHEET NO. LSK-1P
		SCALE: 1" = 20'-0"		