

Andover, MA

Boston, MA

New Brunswick, NJ

Richard D. Kimball Company, Inc.

200 Brickstone Sq.

Andover, MA 01810-1488

P 978-475-0298

F 978-475-5768

W www.rdkengineers.com

PROJECT _____

NUMBER _____
25617

DATE _____
03/28/08

REVISION _____

OCEAN GATEWAY
GARAGE
PORTLAND, MAINE

DRAWING _____


DRAWN BY _____
KC

CHECKED BY _____

SCALE _____
NONE

REFERENCE DRAWING _____
P2.00

PLUMBING
GROUND FLOOR
RAIN LEADER
RE-ROUTING

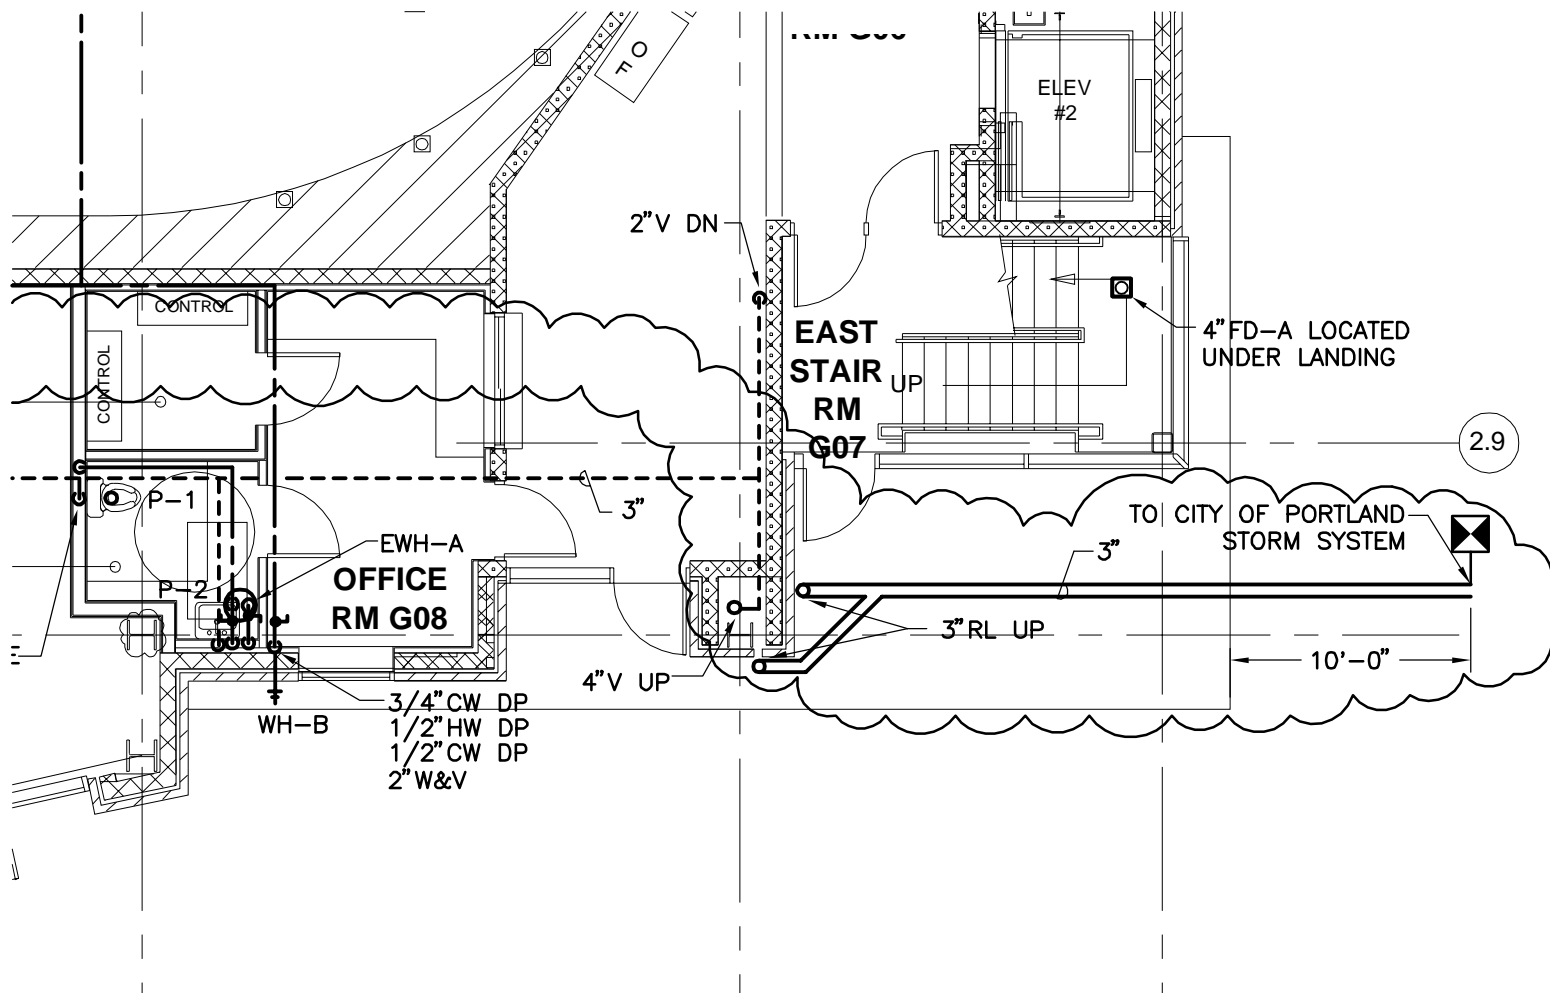

SKP-12