



PLANT LIST						
MARK	SCIENTIFIC NAME / COMMON NAME	SIZE CAL.	SIZE HT.	ROOT	REMARKS	
MS	Malus sp. / Flowering Crabapple	1 1/2"	6'-8'	B&B	match exg. trees	
JCPN	Juniperus chinensis procumbens 'Nana' / Dwarf Japanese Garden Juniper	#2	-	CONT.	-	
JHB	Juniperus horizontalis 'Blue Rug' / Blue Rug Juniper	#2	-	CONT.	-	
JSB	Juniperus squamata 'Blue Star' / Blue Star Juniper	#2	-	CONT.	-	
PPG	Potentilla fruticosa 'Goldfinger' / Goldfinger Potentilla	#3	-	CONT.	-	
POM	Physocarpus opulifolius 'Monlo' / Diabolo Ninebark	#7	-	CONT.	Full	
RR	Rosa rugosa / Rugosa Rose	#3	-	CONT.	mixed pink/white	
VL	Viburnum lantana 'Mohican' / Mohican Viburnum	-	3' - 4'	CONT.	Full	
HS	Hemerocallis 'Stella d'Oro' / Daylilies	#2	-	CONT.	Divide in half	
N	Narcissus 'King Alfred' / Jonquil	-	-	Bulbs	-	
PVH	Panicum virgatum 'Heavy Metal' / Switch Grass	#2	-	CONT.	-	

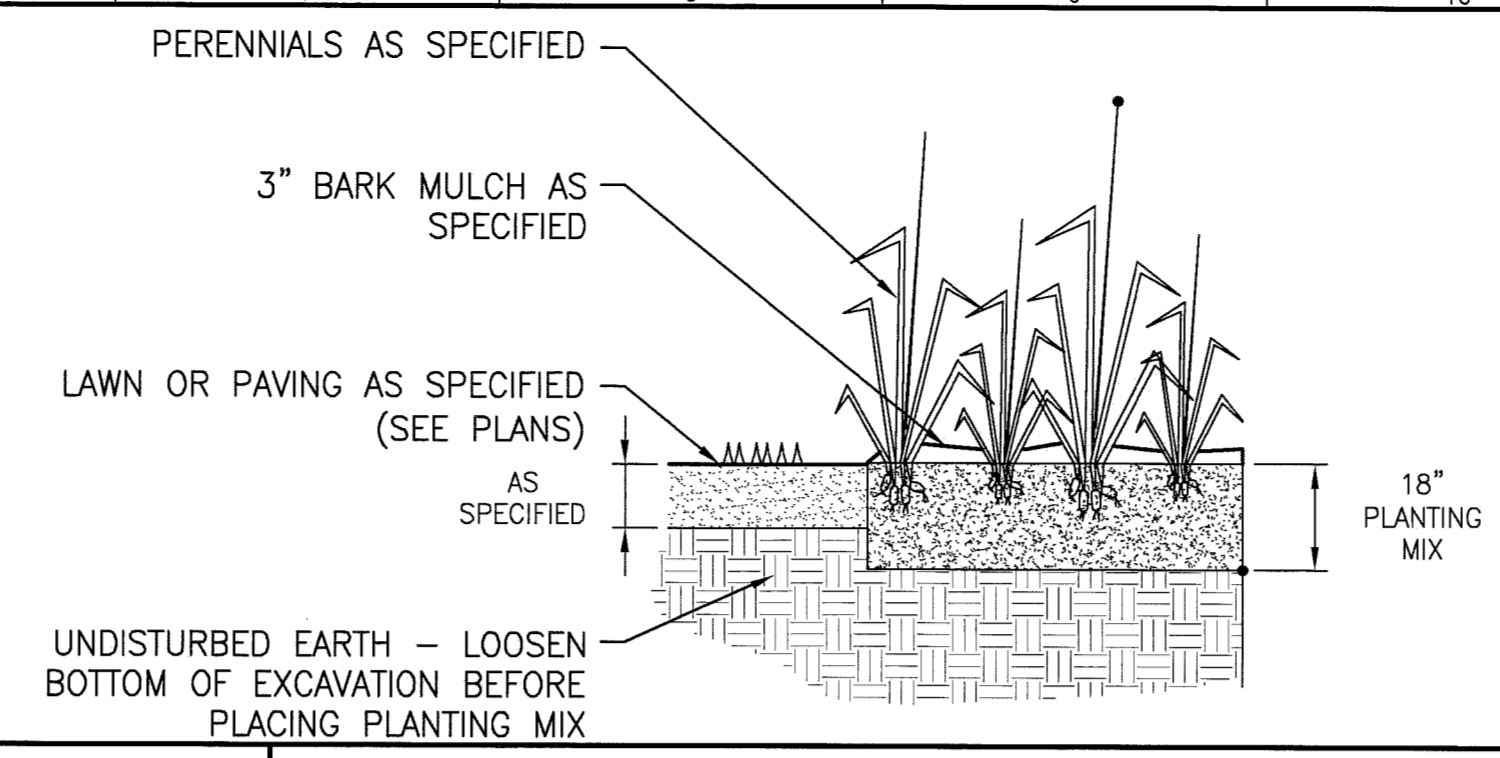


K6 PERENNIAL PLANTING
3/8" = 1'-0" LP401

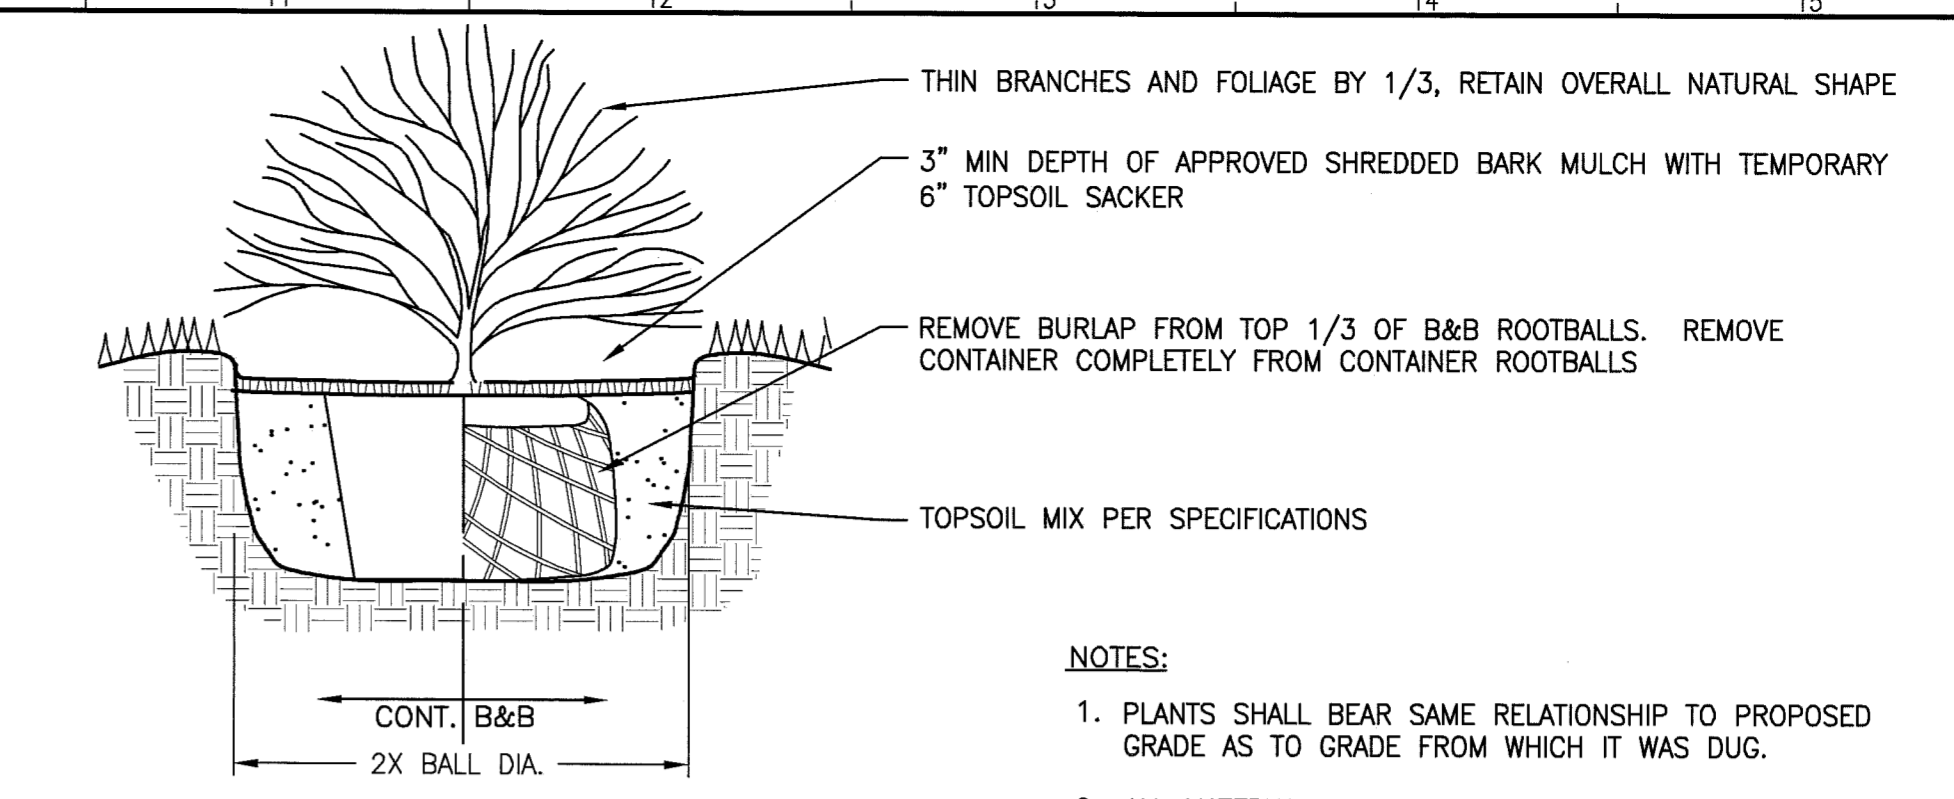


K10 SHRUB PLANTING
3/8" = 1'-0" LP401

- NOTES:**
1. PLANTS SHALL BEAR SAME RELATIONSHIP TO PROPOSED GRADE AS TO GRADE FROM WHICH IT WAS DUG.
 2. ALL MATERIAL TO BE GUARANTEED.

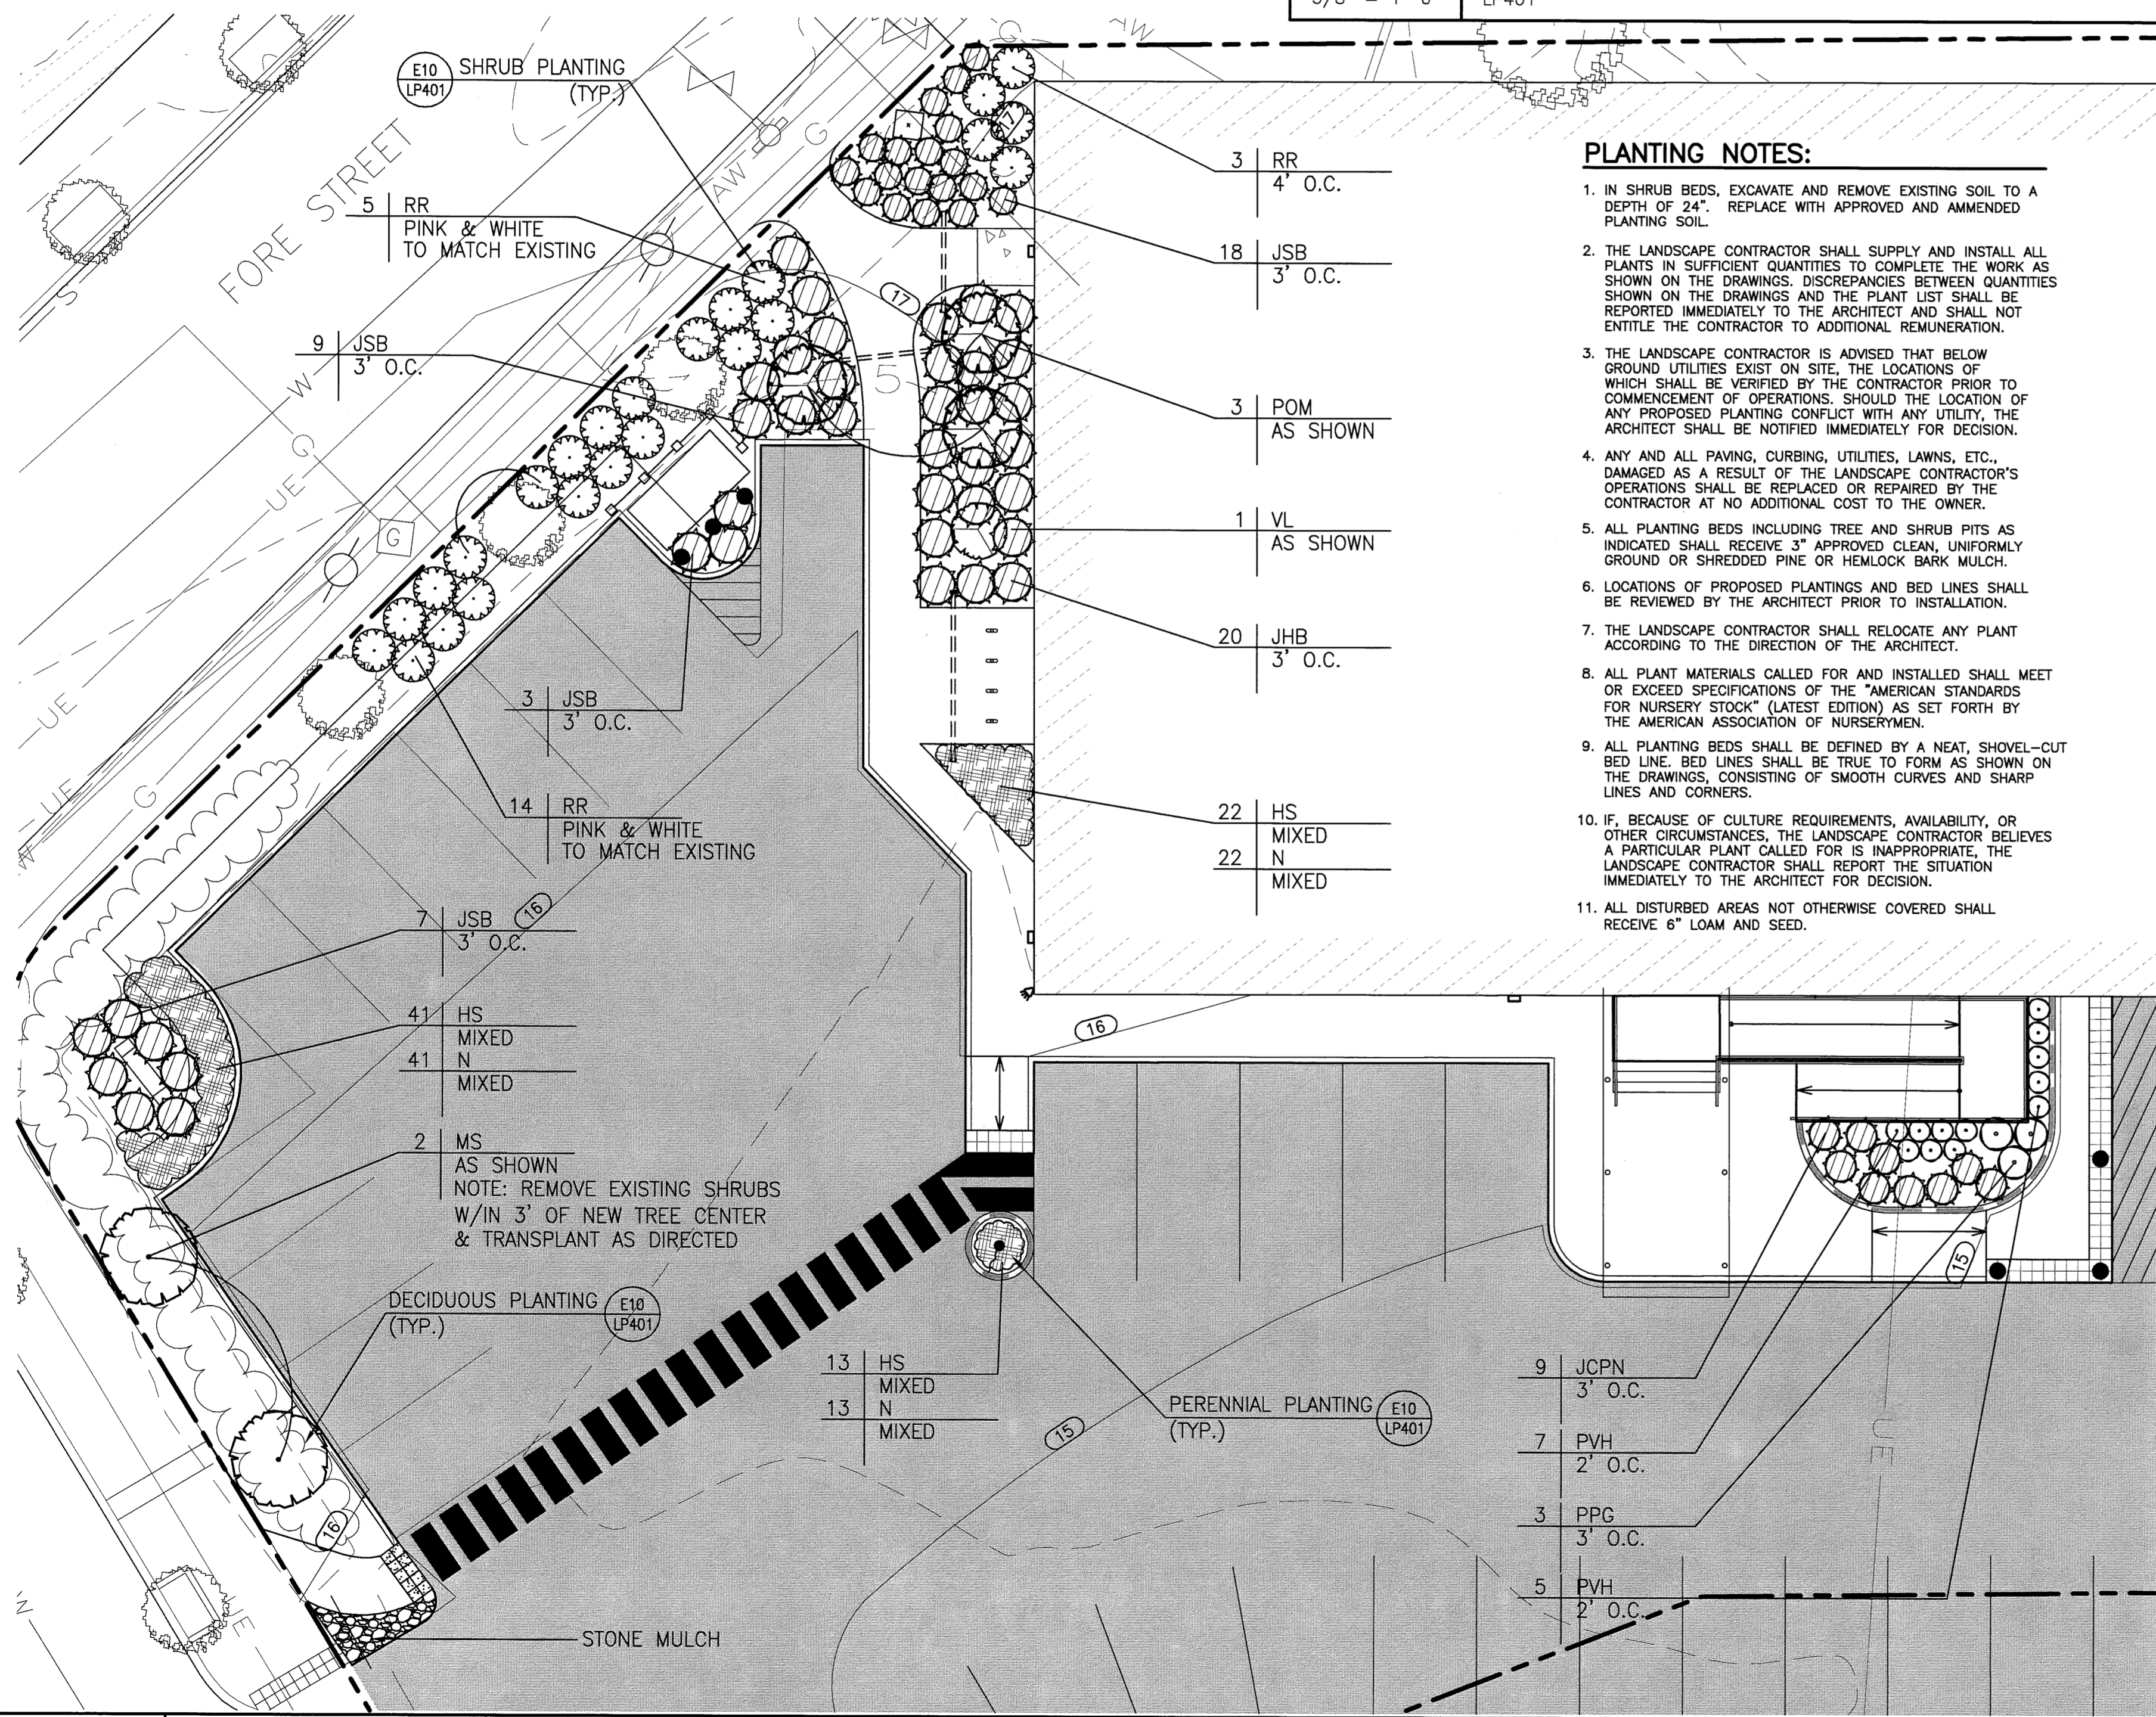


- PLANTING NOTES:**
1. IN SHRUB BEDS, EXCAVATE AND REMOVE EXISTING SOIL TO A DEPTH OF 24". REPLACE WITH APPROVED AND AMENDED PLANTING SOIL.
 2. THE LANDSCAPE CONTRACTOR SHALL SUPPLY AND INSTALL ALL PLANTS IN SUFFICIENT QUANTITIES TO COMPLETE THE WORK AS SHOWN ON THE DRAWINGS. DISCREPANCIES BETWEEN QUANTITIES SHOWN ON THE DRAWINGS AND THE PLANT LIST SHALL BE REPORTED IMMEDIATELY TO THE ARCHITECT AND SHALL NOT ENTITLE THE CONTRACTOR TO ADDITIONAL REMUNERATION.
 3. THE LANDSCAPE CONTRACTOR IS ADVISED THAT BELOW GROUND UTILITIES EXIST ON SITE, THE LOCATIONS OF WHICH SHALL BE VERIFIED BY THE CONTRACTOR PRIOR TO COMMENCEMENT OF OPERATIONS. SHOULD THE LOCATION OF ANY PROPOSED PLANTING CONFLICT WITH ANY UTILITY, THE ARCHITECT SHALL BE NOTIFIED IMMEDIATELY FOR DECISION.
 4. ANY AND ALL PAVING, CURBING, UTILITIES, LAWNS, ETC., DAMAGED AS A RESULT OF THE LANDSCAPE CONTRACTOR'S OPERATIONS SHALL BE REPLACED OR REPAIRED BY THE CONTRACTOR AT NO ADDITIONAL COST TO THE OWNER.
 5. ALL PLANTING BEDS INCLUDING TREE AND SHRUB PITS AS INDICATED SHALL RECEIVE 3" APPROVED CLEAN, UNIFORM GROUND OR SHREDDED PINE OR HEMLOCK BARK MULCH.
 6. LOCATIONS OF PROPOSED PLANTINGS AND BED LINES SHALL BE REVIEWED BY THE ARCHITECT PRIOR TO INSTALLATION.
 7. THE LANDSCAPE CONTRACTOR SHALL RELOCATE ANY PLANT ACCORDING TO THE DIRECTION OF THE ARCHITECT.
 8. ALL PLANT MATERIALS CALLED FOR AND INSTALLED SHALL MEET OR EXCEED SPECIFICATIONS OF THE "AMERICAN STANDARDS FOR NURSERY STOCK" (LATEST EDITION) AS SET FORTH BY THE AMERICAN ASSOCIATION OF NURSERYMEN.
 9. ALL PLANTING BEDS SHALL BE DEFINED BY A NEAT, SHOVEL-CUT BED LINE. BED LINES SHALL BE TRUE TO FORM AS SHOWN ON THE DRAWINGS, CONSISTING OF SMOOTH CURVES AND SHARP LINES AND CORNERS.
 10. IF, BECAUSE OF CULTURE REQUIREMENTS, AVAILABILITY, OR OTHER CIRCUMSTANCES, THE LANDSCAPE CONTRACTOR BELIEVES A PARTICULAR PLANT CALLED FOR IS INAPPROPRIATE, THE LANDSCAPE CONTRACTOR SHALL REPORT THE SITUATION IMMEDIATELY TO THE ARCHITECT FOR DECISION.
 11. ALL DISTURBED AREAS NOT OTHERWISE COVERED SHALL RECEIVE 6" LOAM AND SEED.

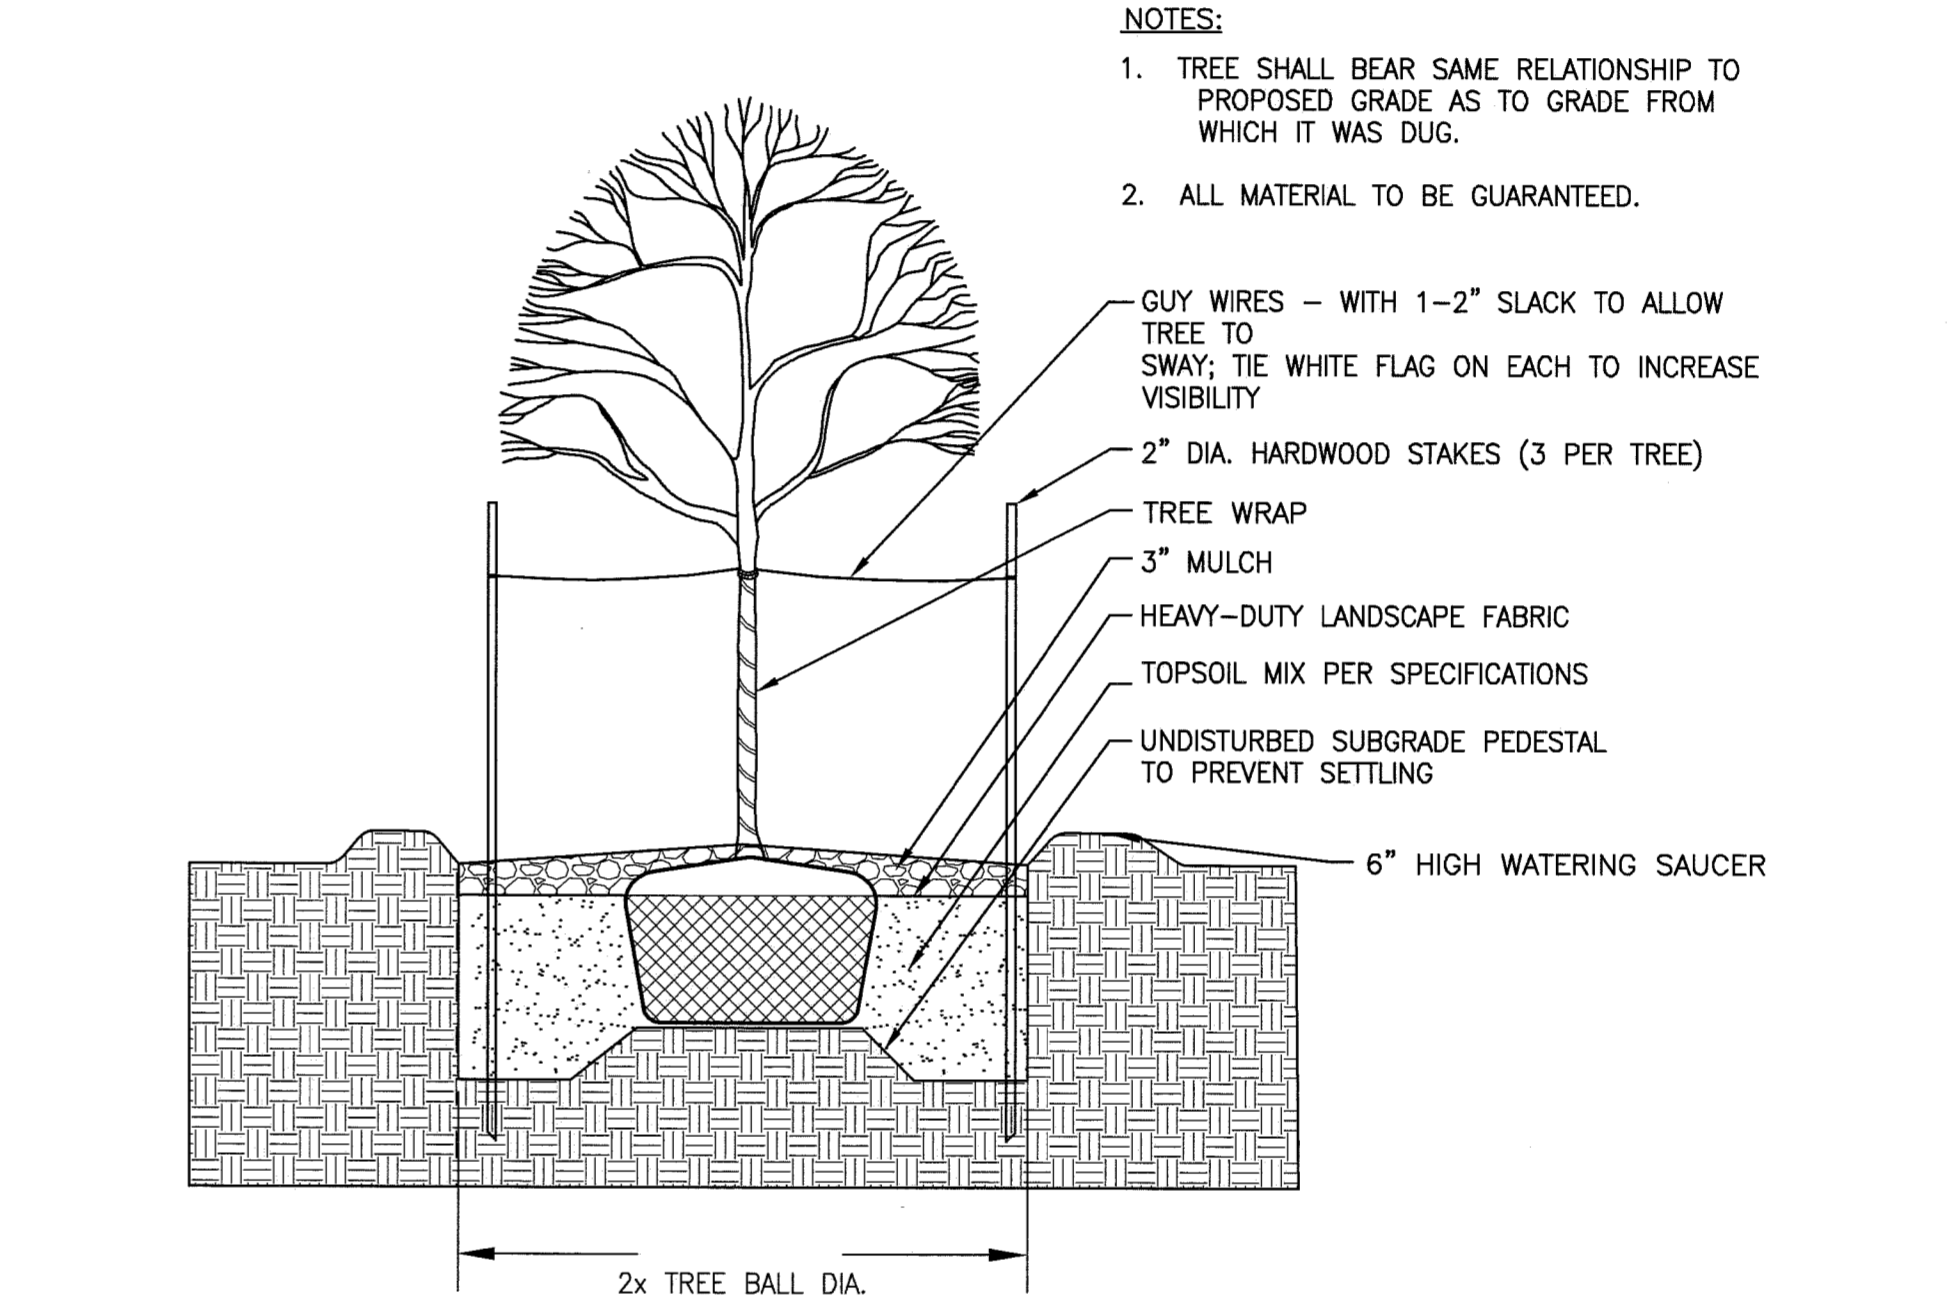

E10 DECIDUOUS TREE PLANTING
3/8" = 1'-0" LP401

- NOTES:**
1. TREE SHALL BEAR SAME RELATIONSHIP TO PROPOSED GRADE AS TO GRADE FROM WHICH IT WAS DUG.
 2. ALL MATERIAL TO BE GUARANTEED.

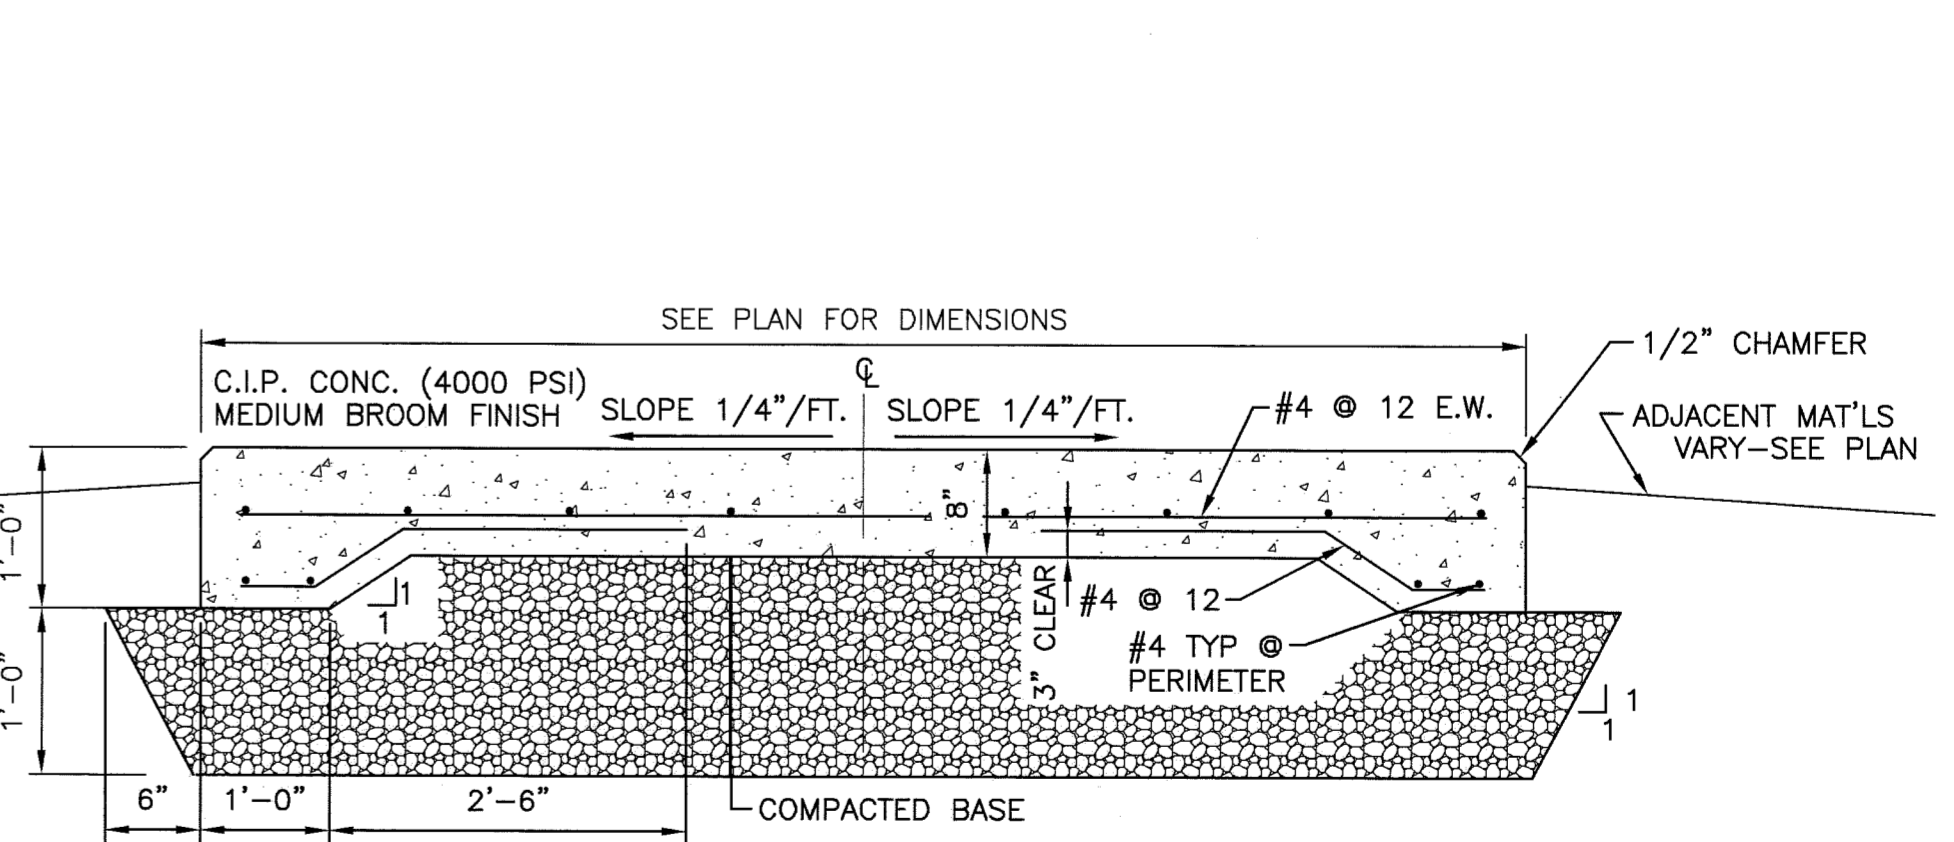

A10 CONCRETE PAD
1" = 1'-0" CP401

A1 PLANTING PLAN
1" = 10'

A10 CONCRETE PAD
1" = 1'-0" CP401

144 Fore Street/P.O. Box 618
Portland, Maine 04104
tel. (207) 772-3846
fax. (207) 772-1070
www.smrinc.com

ARCHITECTURE
ENGINEERING
PLANNING
INTERIOR DESIGN
COMMISSIONING

SMRT

PROJECT NORTH

MARK G. JOHNSON
ARCHITECT
LICENSED LANDSCAPE ARCHITECT
NO. 10187
MAINE
9.2.V.0

DEPARTMENT OF VETERAN AFFAIRS - PORTLAND
PORTLAND, MAINE

ISSUE FOR CONSTRUCTION
9-01-10
CURRENT ISSUE STATUS:

REV	DESCRIPTION	DATE
0	ISSUE FOR CONSTRUCTION	9-01-10

GRAPHIC SCALE:
0" = 1"

SCALE: 1" = 10'

PROJECT MANAGER: DRL
JC/DRAWN BY: WSM
A/E OF RECORD: MGJ
CAD FILE: LP101-10022
PROJECT NO: 10022
DATE: 9-01-10

SHEET TITLE:
PLANTING PLAN

SHEET No. **LP401**
© COPYRIGHT 2009 SMRT INC.