
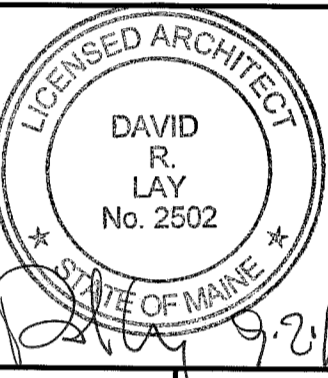


FLOOR AREA = 9975.00 SQ.FT.

144 Fore Street/P.O. Box 618
Portland, Maine 04104
tel. (207) 772-3846
fax. (207) 772-1070
www.smrinc.com

ARCHITECTURE
ENGINEERING
PLANNING
INTERIOR DESIGN
COMMISSIONING

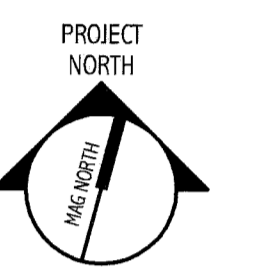

DEPARTMENT OF
VETERAN AFFAIRS - PORTLAND
PORTLAND, MAINE
ISSUE FOR CONSTRUCTION
9-01-10
CURRENT ISSUE STATUS:

REV	DESCRIPTION	DATE
0	ISSUE FOR CONSTRUCTION	9-01-10


GRAPHIC SCALE:
0" = 1"
SCALE: AS NOTED
PROJECT MANAGER: DRL
JC/DRAWN BY: TCM/CEB
A/E OF RECORD: DRL
CAD FILE: AE111-10022
PROJECT NO: 10022
DATE:
SHEET TITLE:
FIRST FLOOR
LAYOUT PLAN
SHEET No. AE111
© COPYRIGHT 2009 SMRI INC.

C1 FIRST FLOOR LAYOUT PLAN

1/8" = 1'-0"

GENERAL NOTES:

- SEE GIO01 FOR PROJECT GENERAL NOTES.
- DIMENSIONS ARE FACE OF MASONRY, GRID LINES, AND CENTERLINE OF STUD PARTITIONS UNLESS INDICATED OTHERWISE.

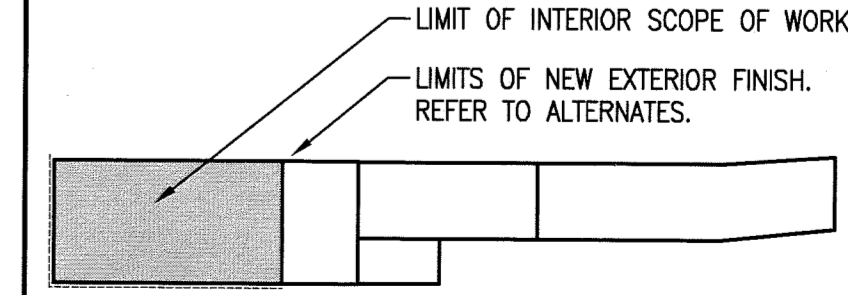

A13 KEY PLAN

N.T.S.

*