




J1	PATIENT RESTROOM	J3	TYP OFFICE	J6	OBSERVE/TREATMENT	J8	OFFICE	J11	STAFF TOILET
1/4" = 1'-0"	*	1/4" = 1'-0"	*	1/4" = 1'-0"	*	1/4" = 1'-0"	*	1/4" = 1'-0"	*

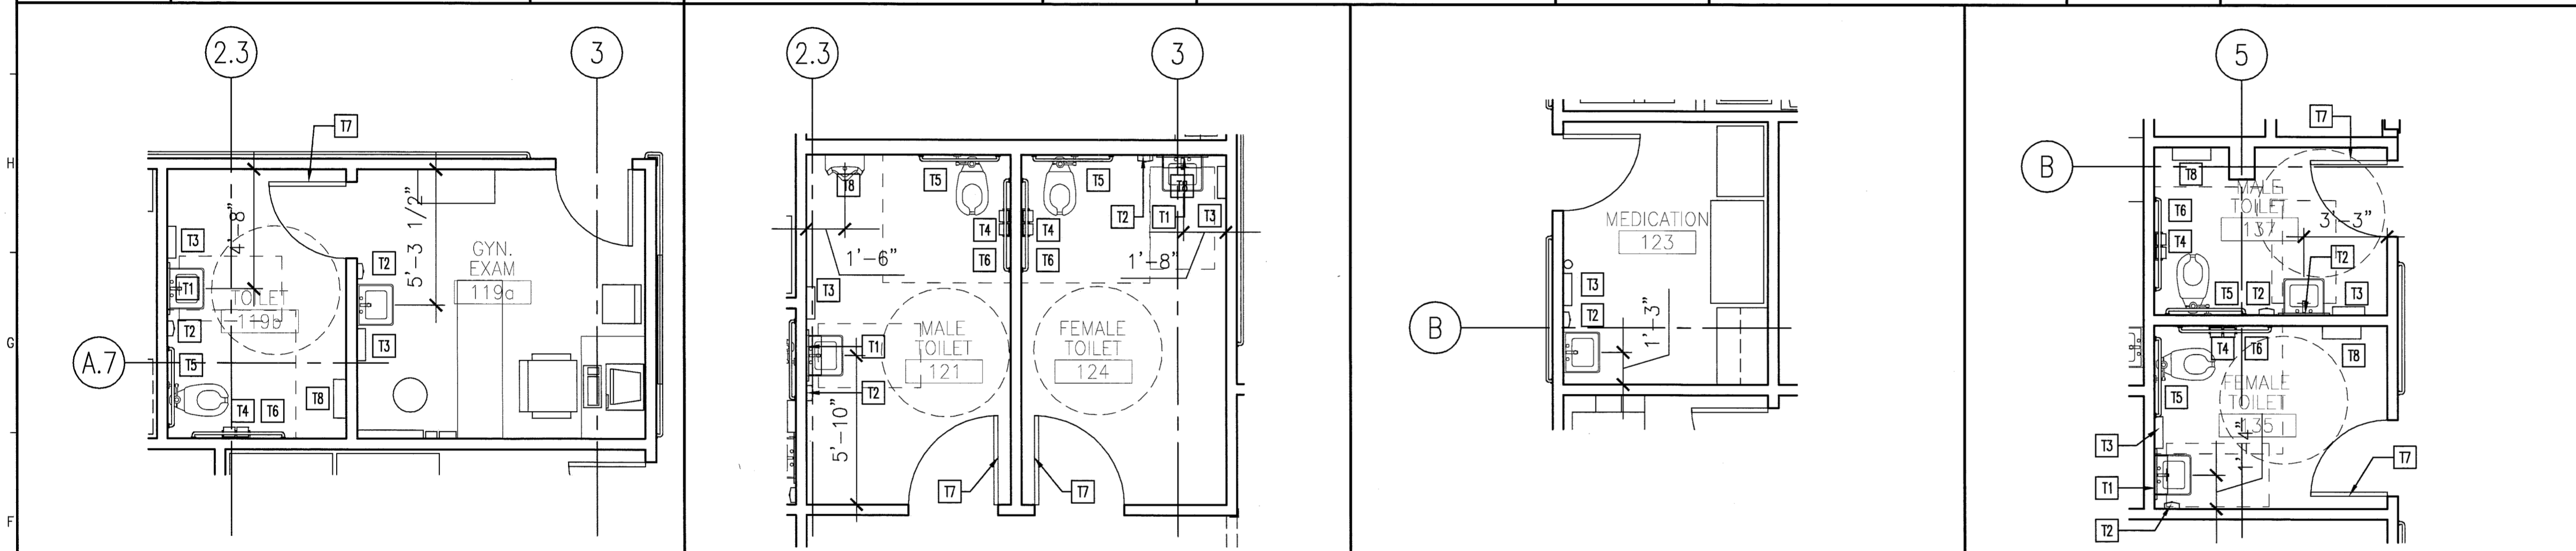

F1	GYN. EXAM	F5	PUBLIC TOILETS	F7	MEDICATION	F10	PUBLIC TOILETS
1/4" = 1'-0"	*	1/4" = 1'-0"	*	1/4" = 1'-0"	*	1/4" = 1'-0"	*

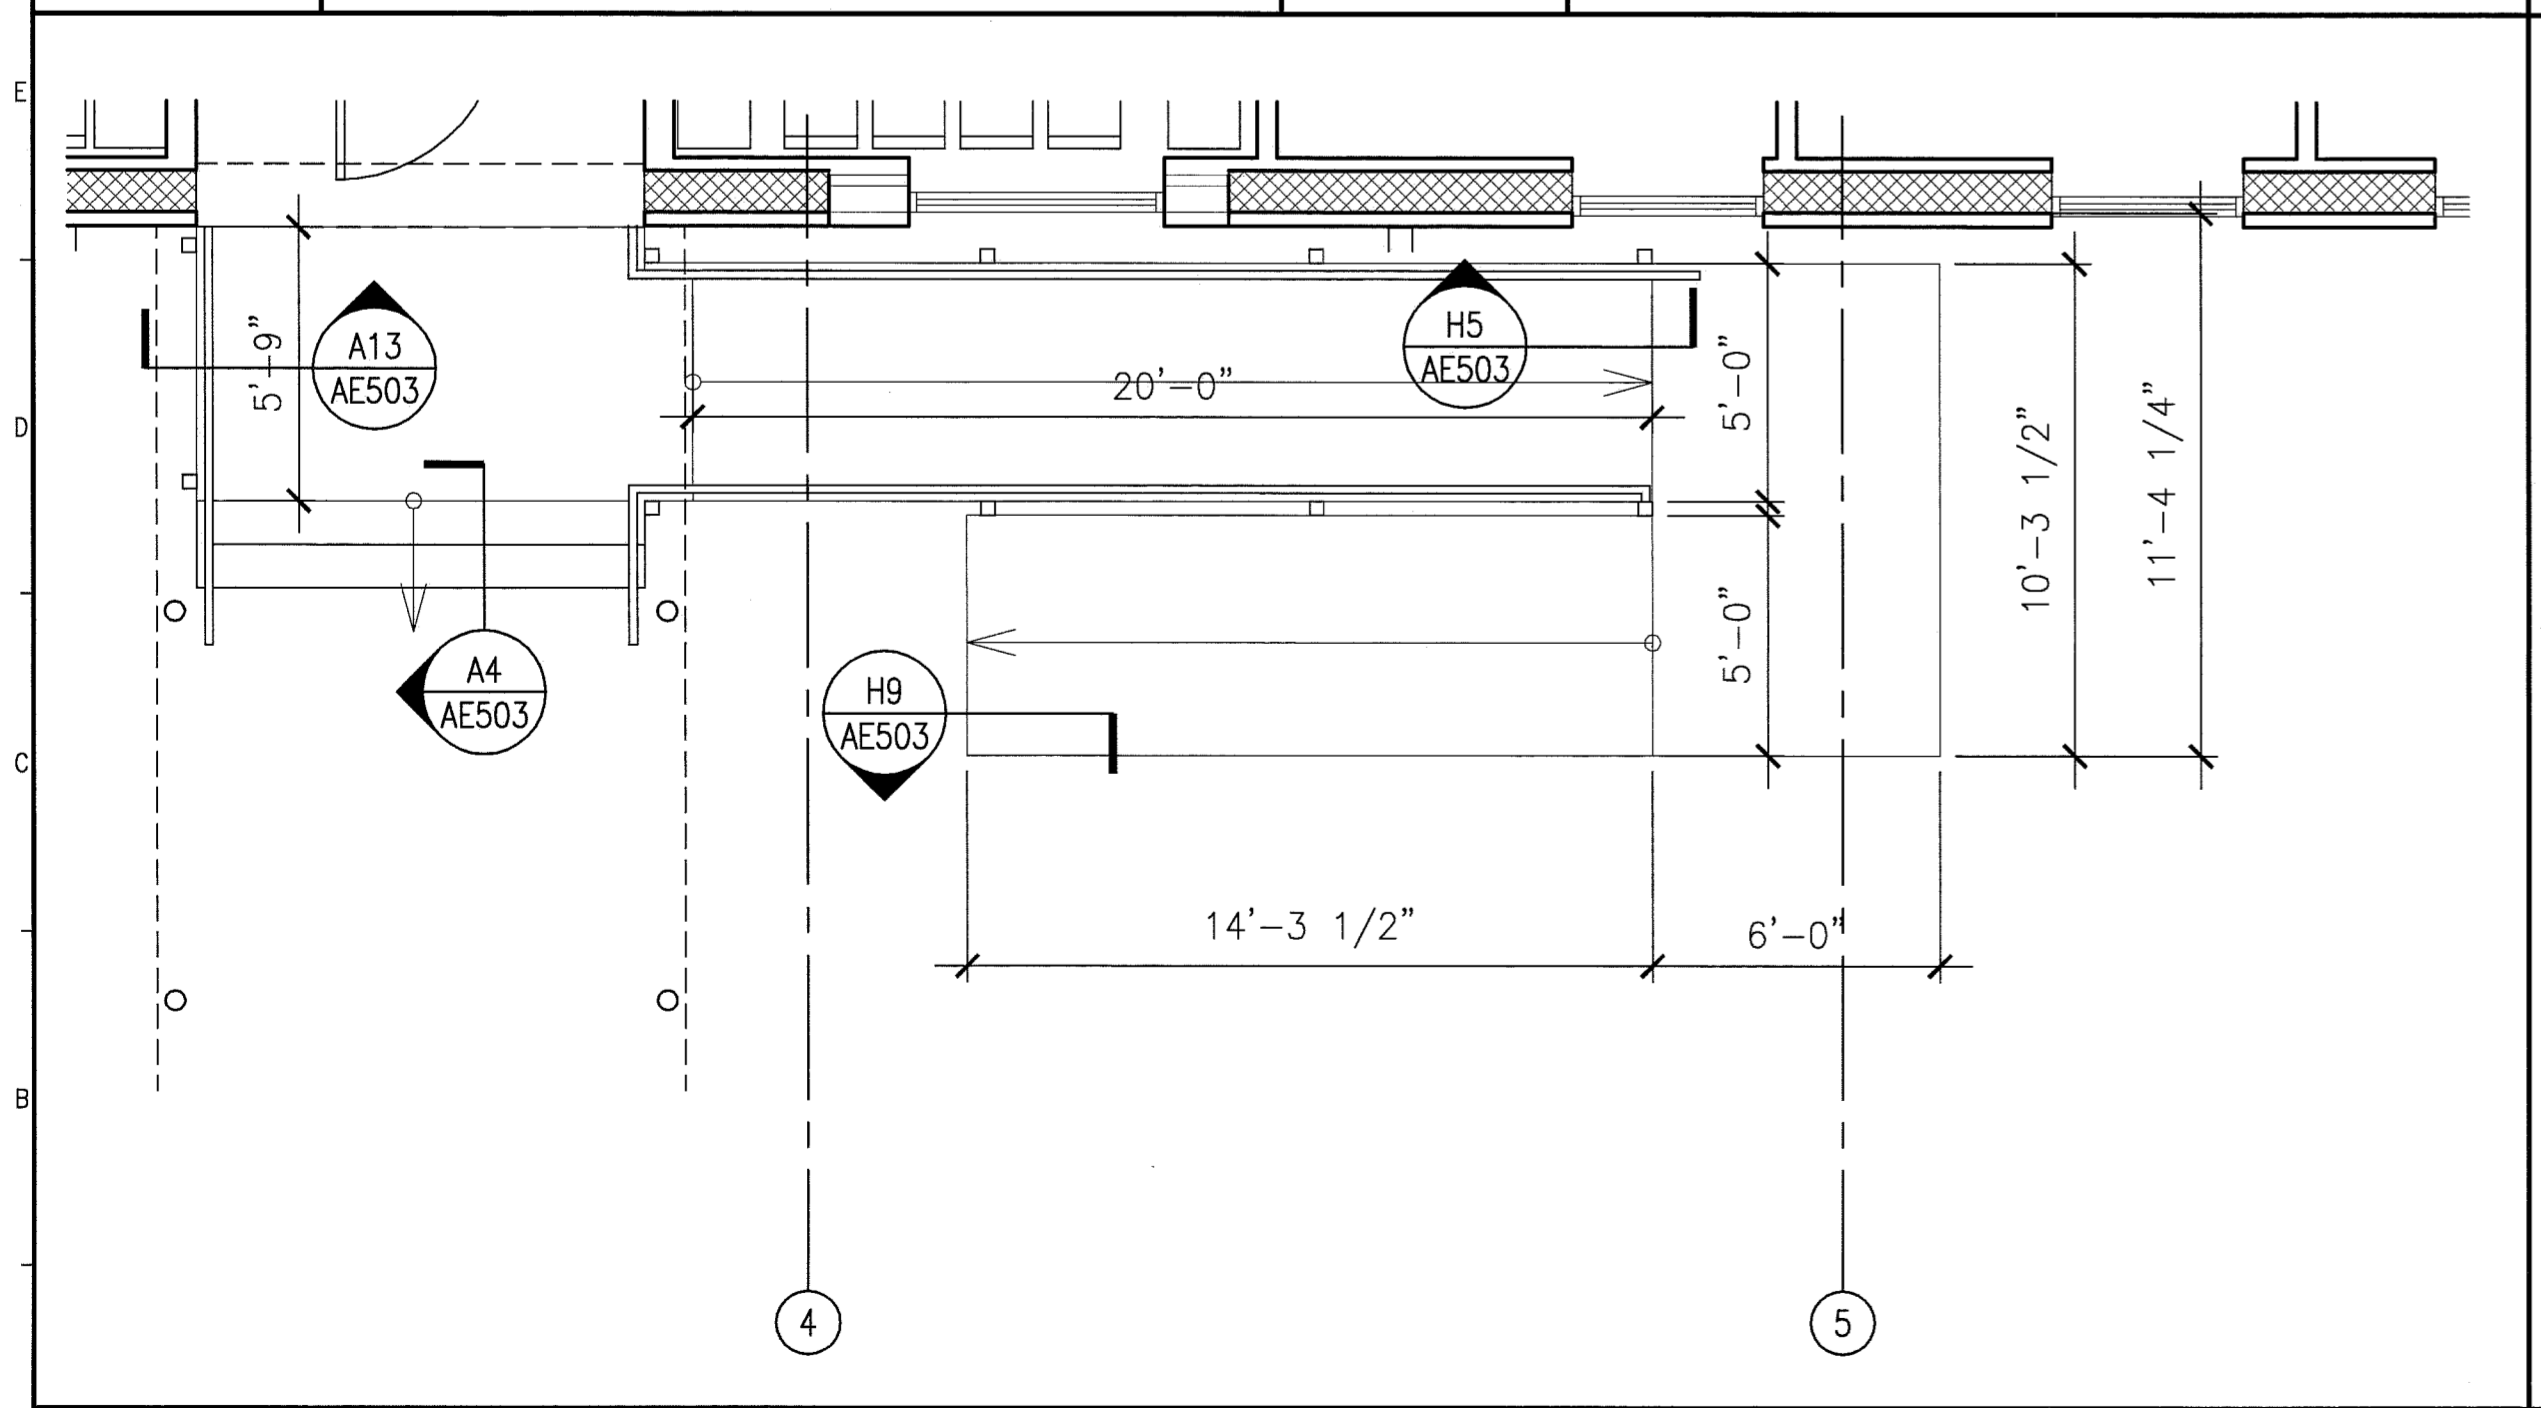

A1	ENTRY RAMP
1/4" = 1'-0"	*

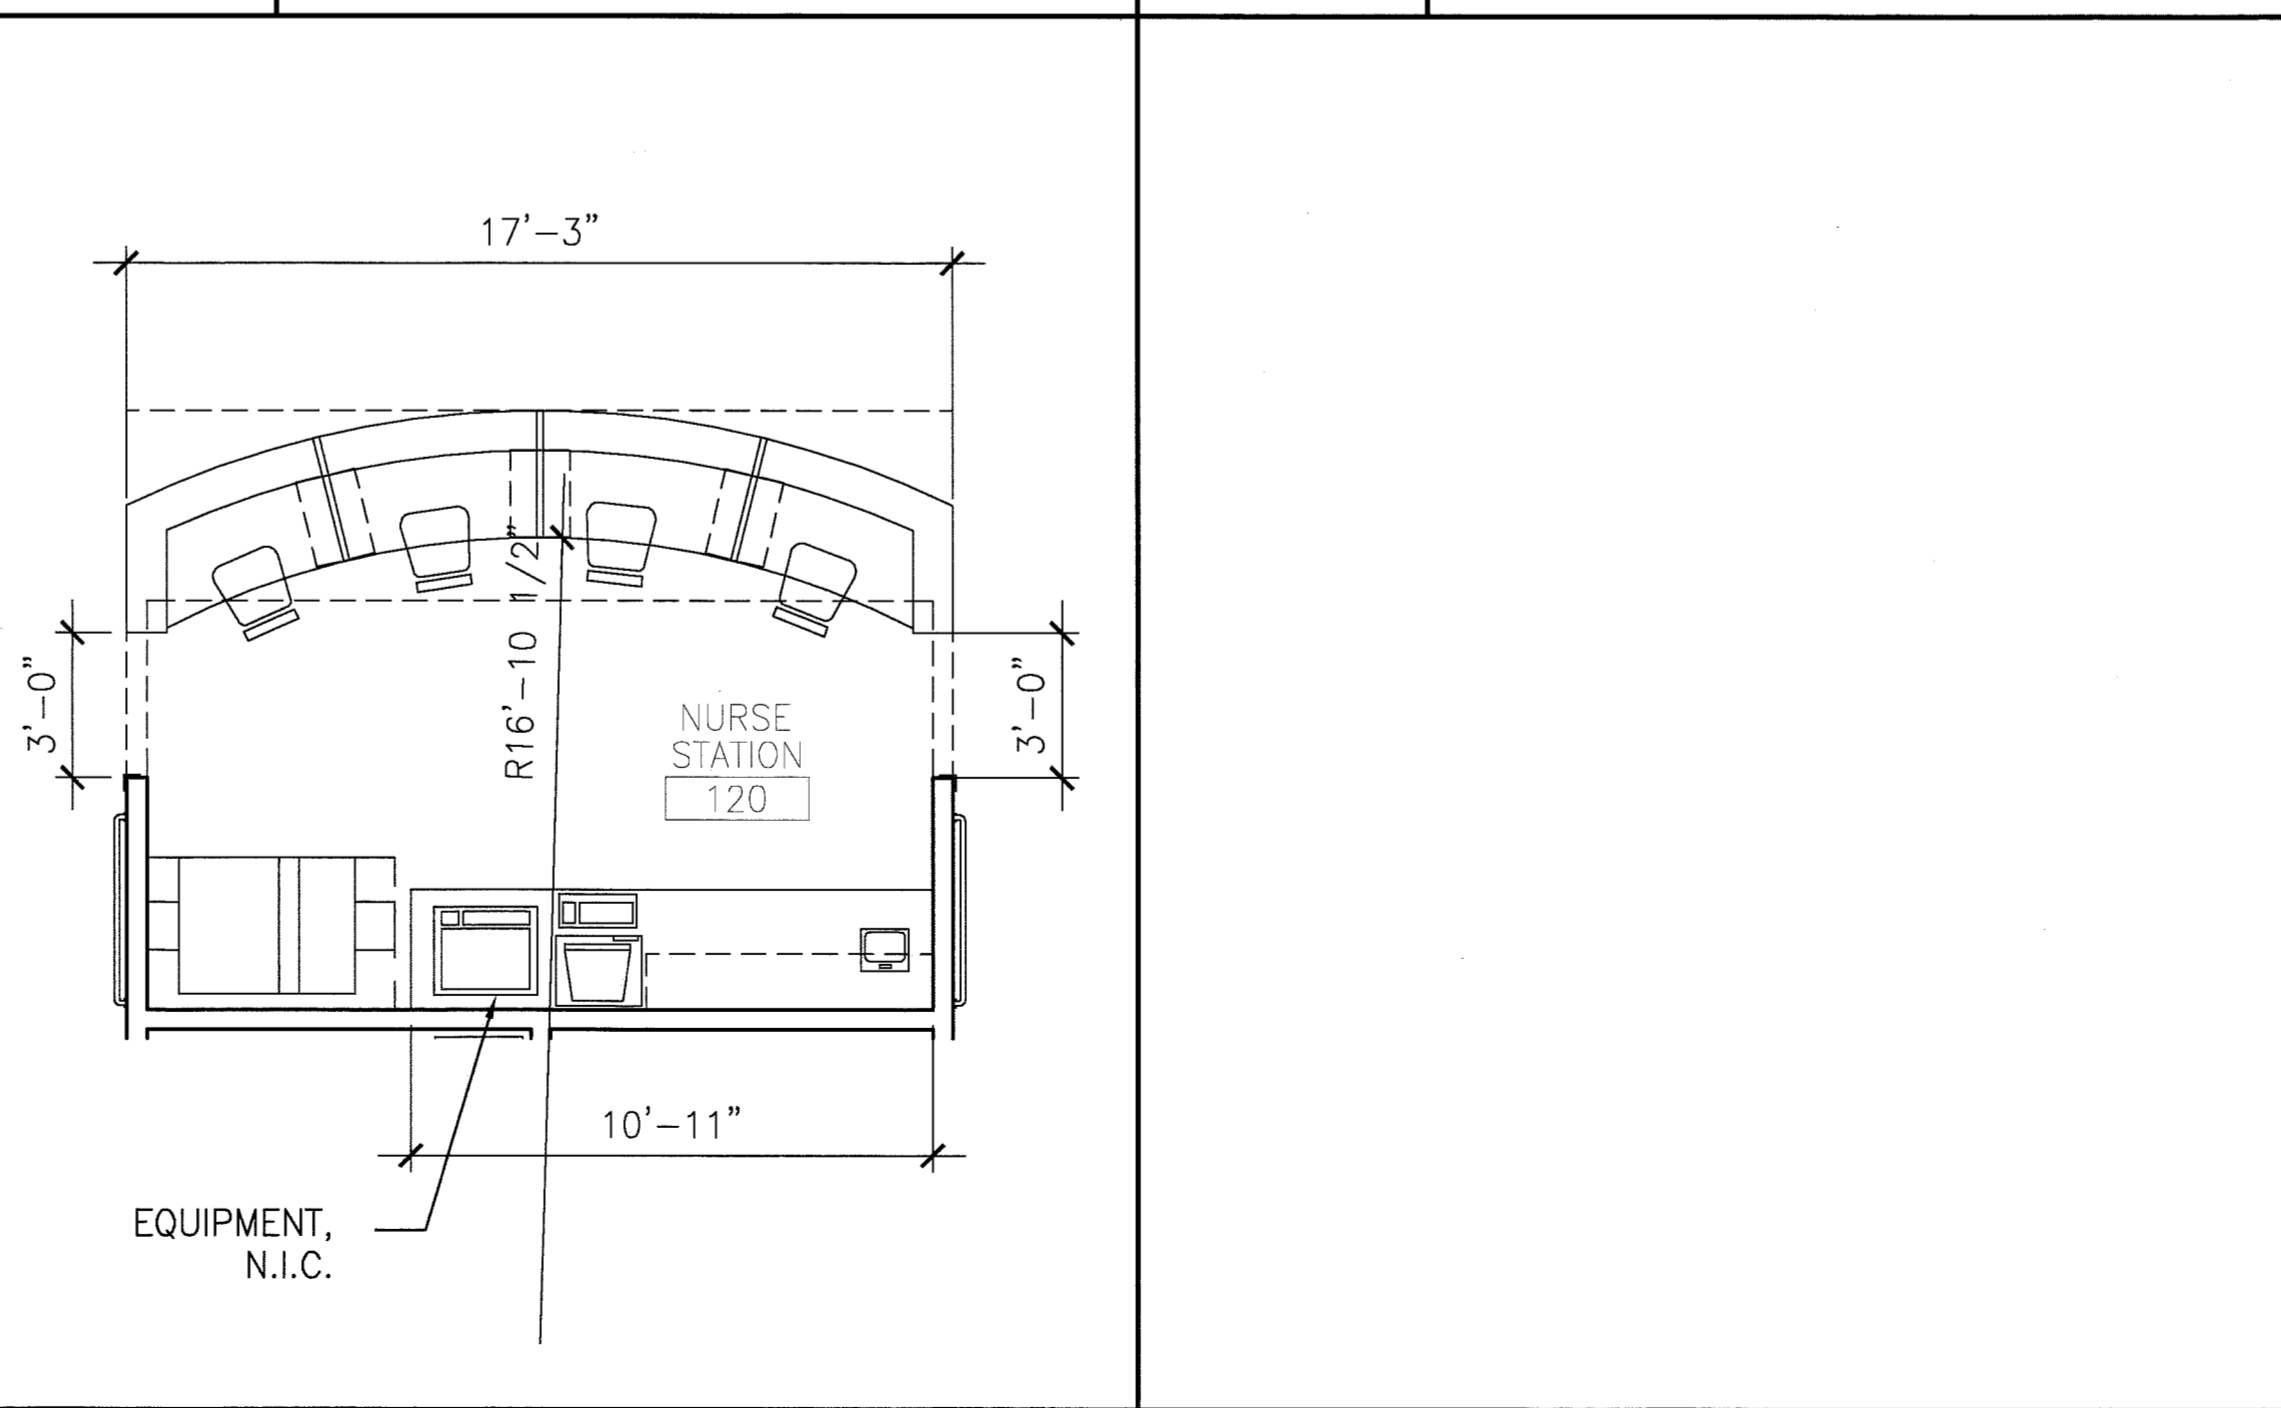

A7	NURSE STATION
1/4" = 1'-0"	*

GENERAL NOTES:

-



EQUIPMENT/ACCESSORIES SCHEDULE		
TAG	DESCRIPTION	O/C
T1	MIRROR UNIT	C/C
T2	SOAP DISPENSER	O/O
T3	TOWEL DISPENSER	O/O
T4	TOILET TISSUE DOUBLE ROLL SURFACE MOUNTED DISPENSER	C/C
T5	36" GRAB BAR	C/C
T6	42" GRAB BAR AND 18" GRAB BAR	C/C
T7	ROBE HOOK (TWO FOR EACH KEY. ONE @ 48" AFF. & ONE @ 60" AFF.)	C/C
T8	SHELF	C/C

EXIST - EXISTING EQUIPMENT/FURNITURE RELOCATED
 C/C - CONTRACTOR FURNISHED/CONTRACTOR INSTALLED
 O/C - OWNER FURNISHED/CONTRACTOR INSTALLED
 O/O - OWNER FURNISHED/OWNER INSTALLED
 (CONTRACTOR SHALL PROVIDE BLOCKING IN WALL)

144 Fore Street/P.O. Box 618
 Portland, Maine 04104
 Tel. (207) 772-3846
 Fax. (207) 772-1070
 www.smrfinc.com

ARCHITECTURE
 ENGINEERING
 PLANNING
 INTERIOR DESIGN
 COMMISSIONING

SMRF

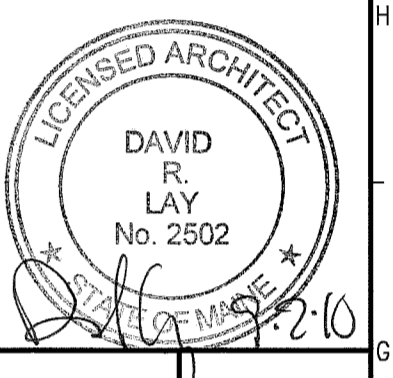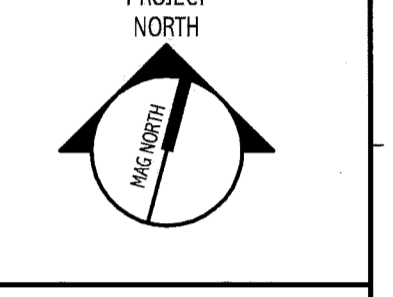

DEPARTMENT OF
 VETERAN AFFAIRS - PORTLAND
 PORTLAND, MAINE

ISSUE FOR CONSTRUCTION
 9-01-10

CURRENT ISSUE STATUS:

REV	DESCRIPTION	DATE
0	ISSUE FOR CONSTRUCTION	9-01-10

GRAPHIC SCALE:
 0" = 1"

SCALE: AS NOTED

PROJECT MANAGER: DRL
 JC/DRAWN BY: TCM/KMM
 A/E OF RECORD: DRL
 CAD FILE: AE401-10022
 PROJECT NO: 10022
 DATE: 8-09-10

SHEET TITLE:
ENLARGED PLANS

SHEET No. **AE401**
 © COPYRIGHT 2009 SMRF INC.