
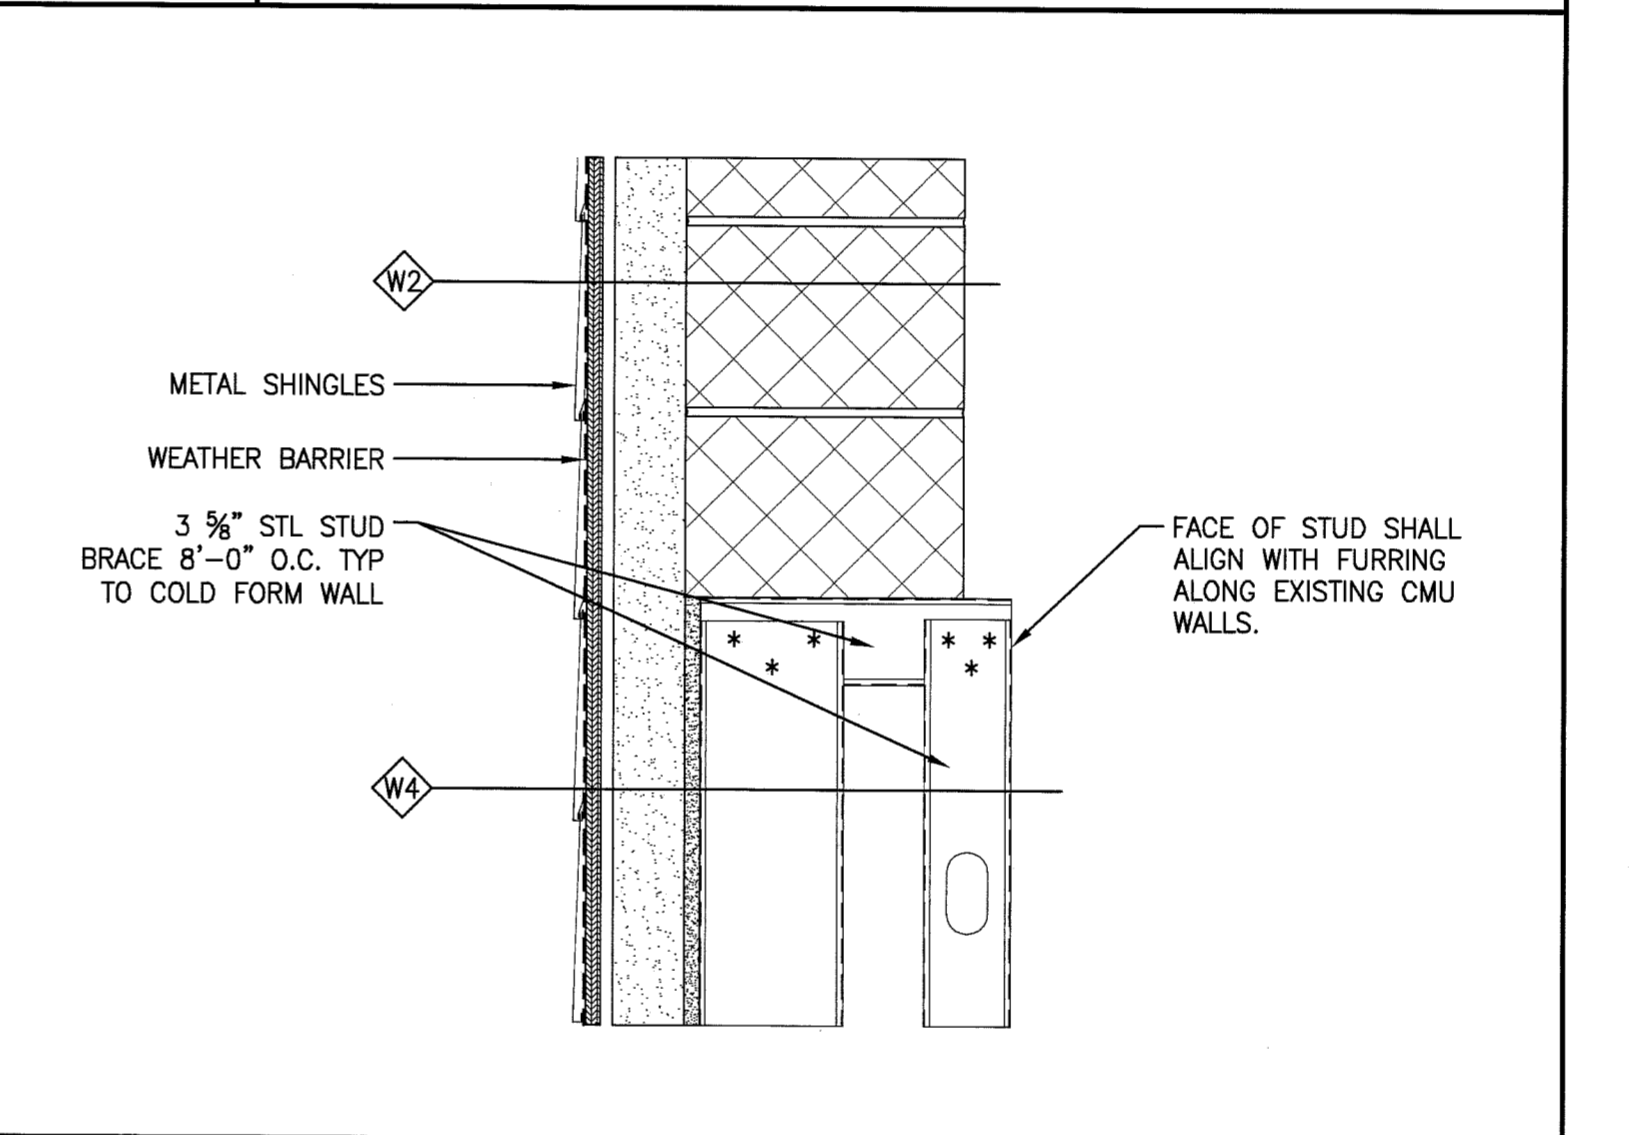
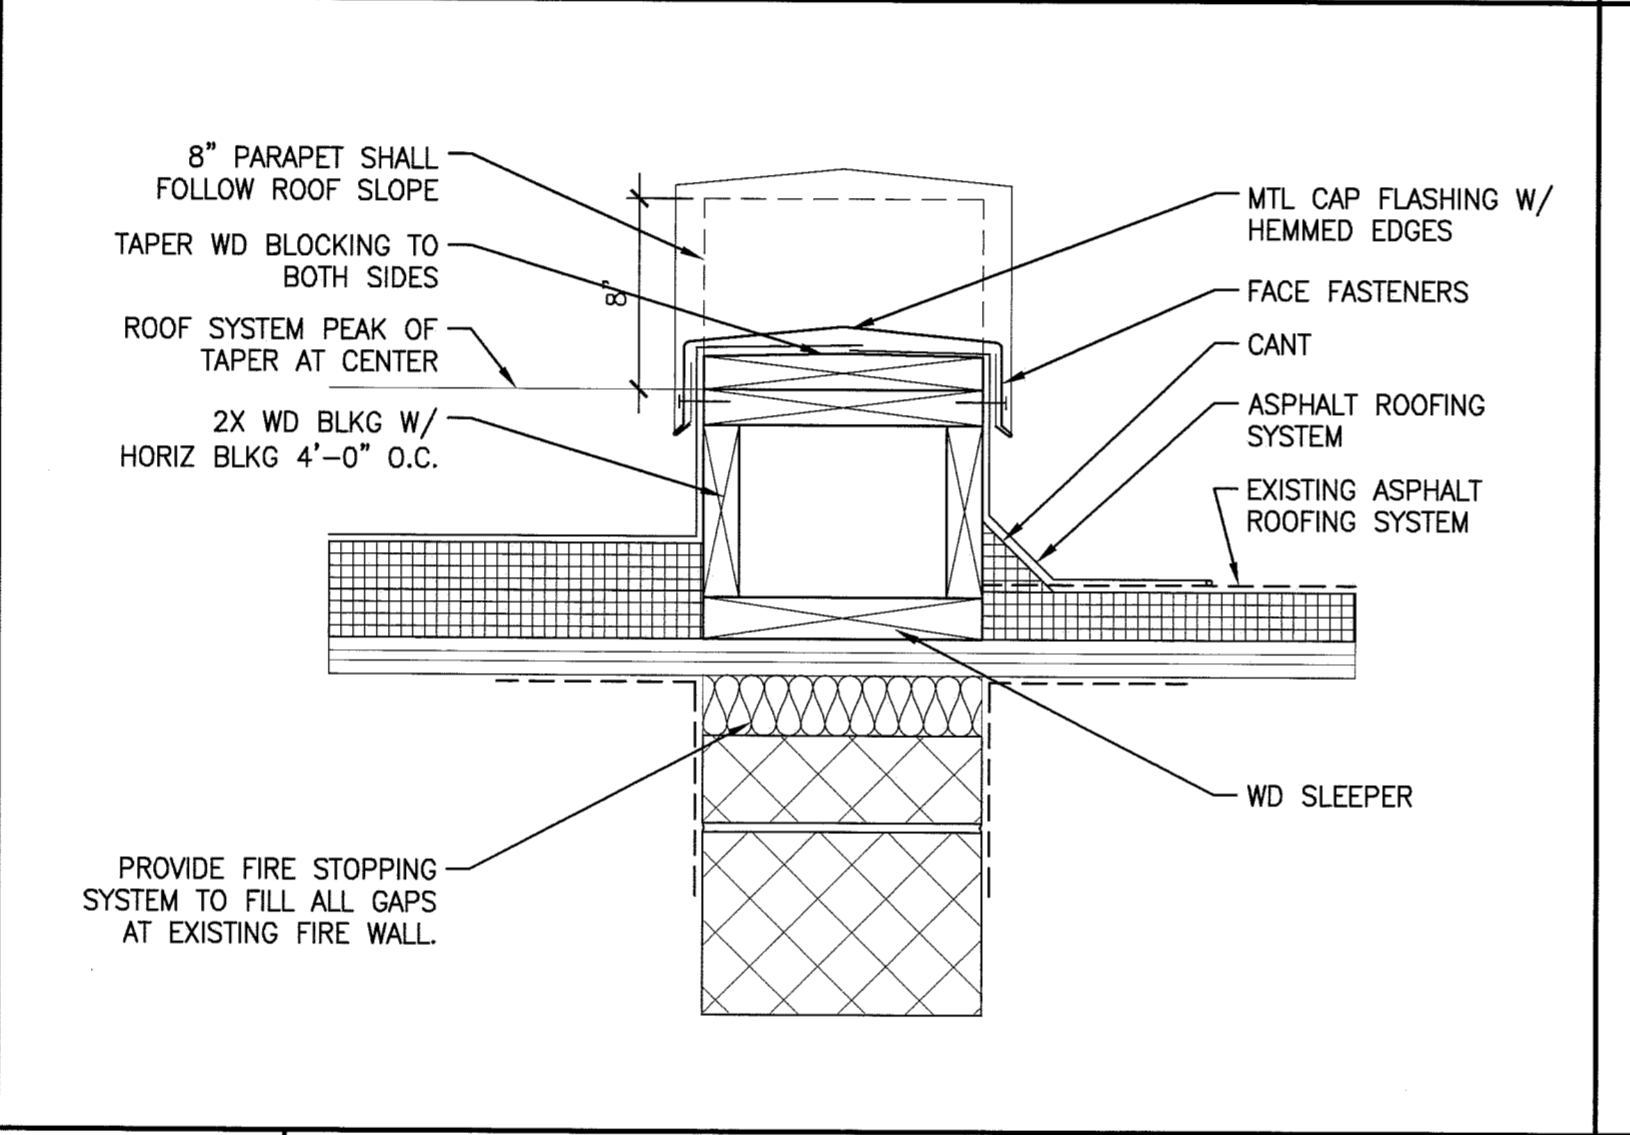


GENERAL NOTES:
1.

J1 ROOF EDGE DETAIL
1 1/2" = 1'-0" *

J5 ROOF EDGE DETAIL
1 1/2" = 1'-0" *




J9 ROOF EDGE DETAIL
3" = 1'-0" *

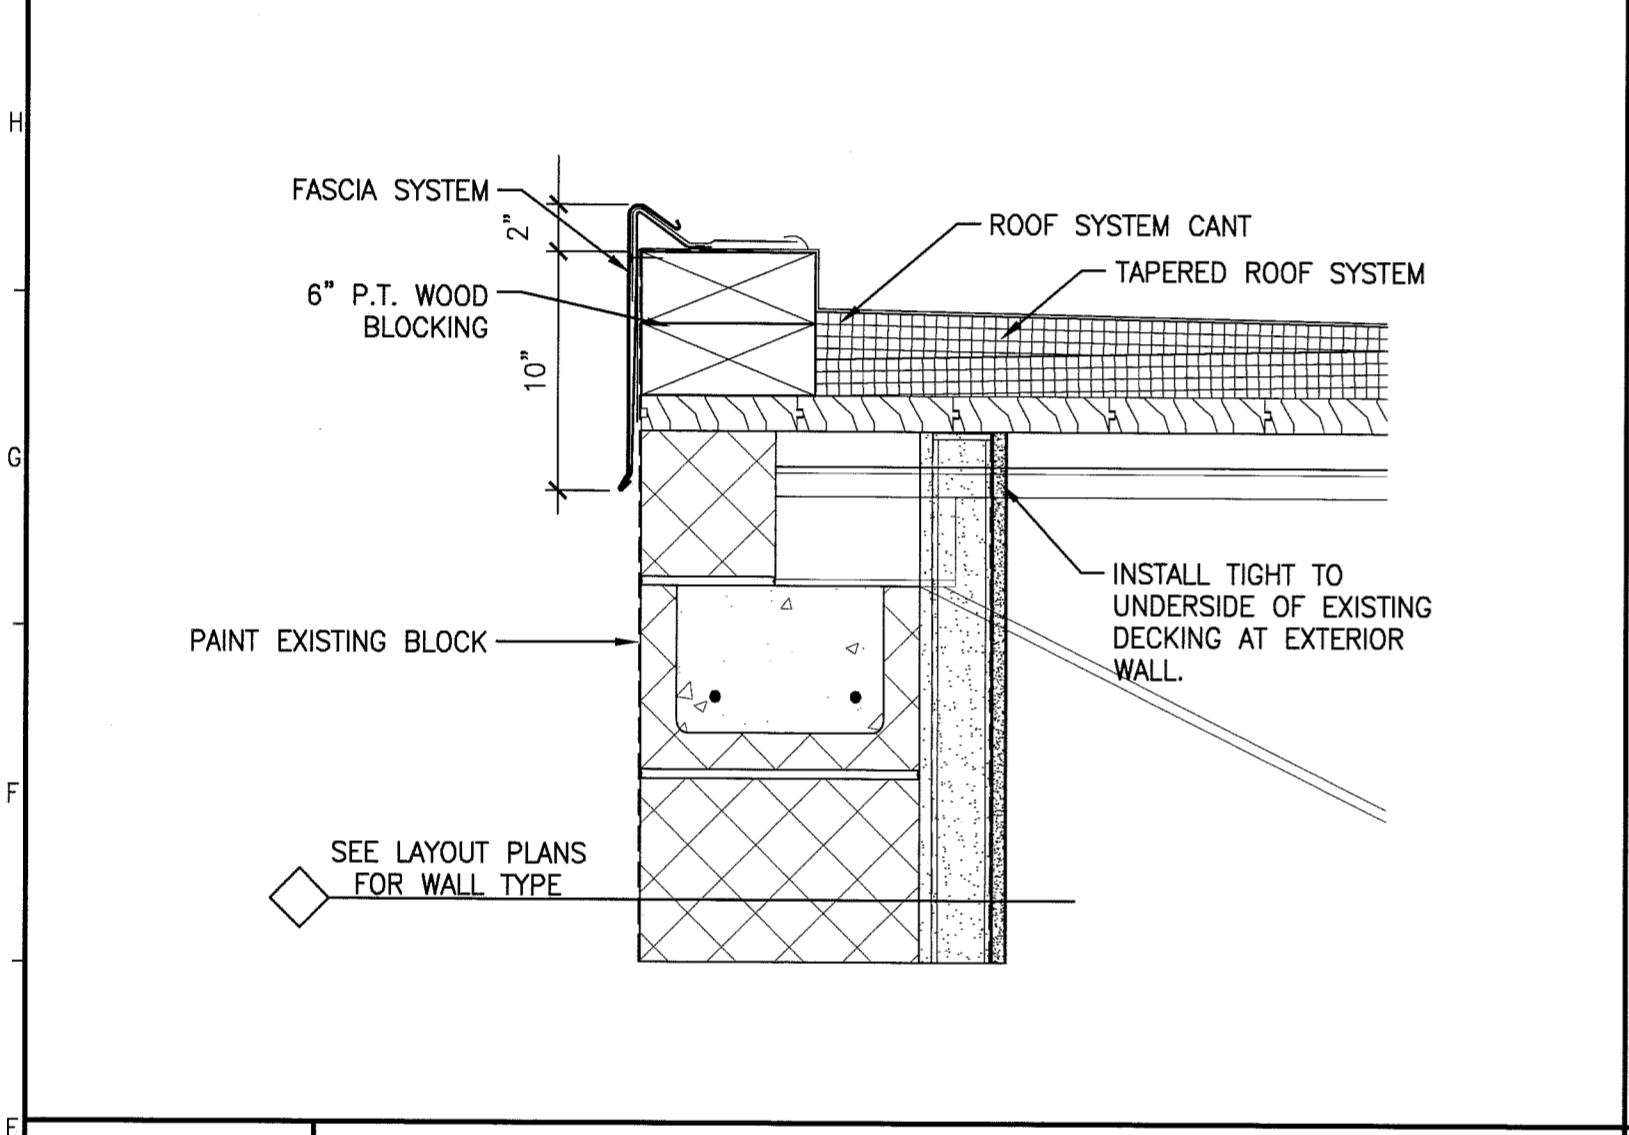

E1 ROOF EDGE DETAIL
1 1/2" = 1'-0" *

E5 ROOF EXPANSION JOINT
1 1/2" = 1'-0" *

E9 SECTION DETAIL
1 1/2" = 1'-0" *

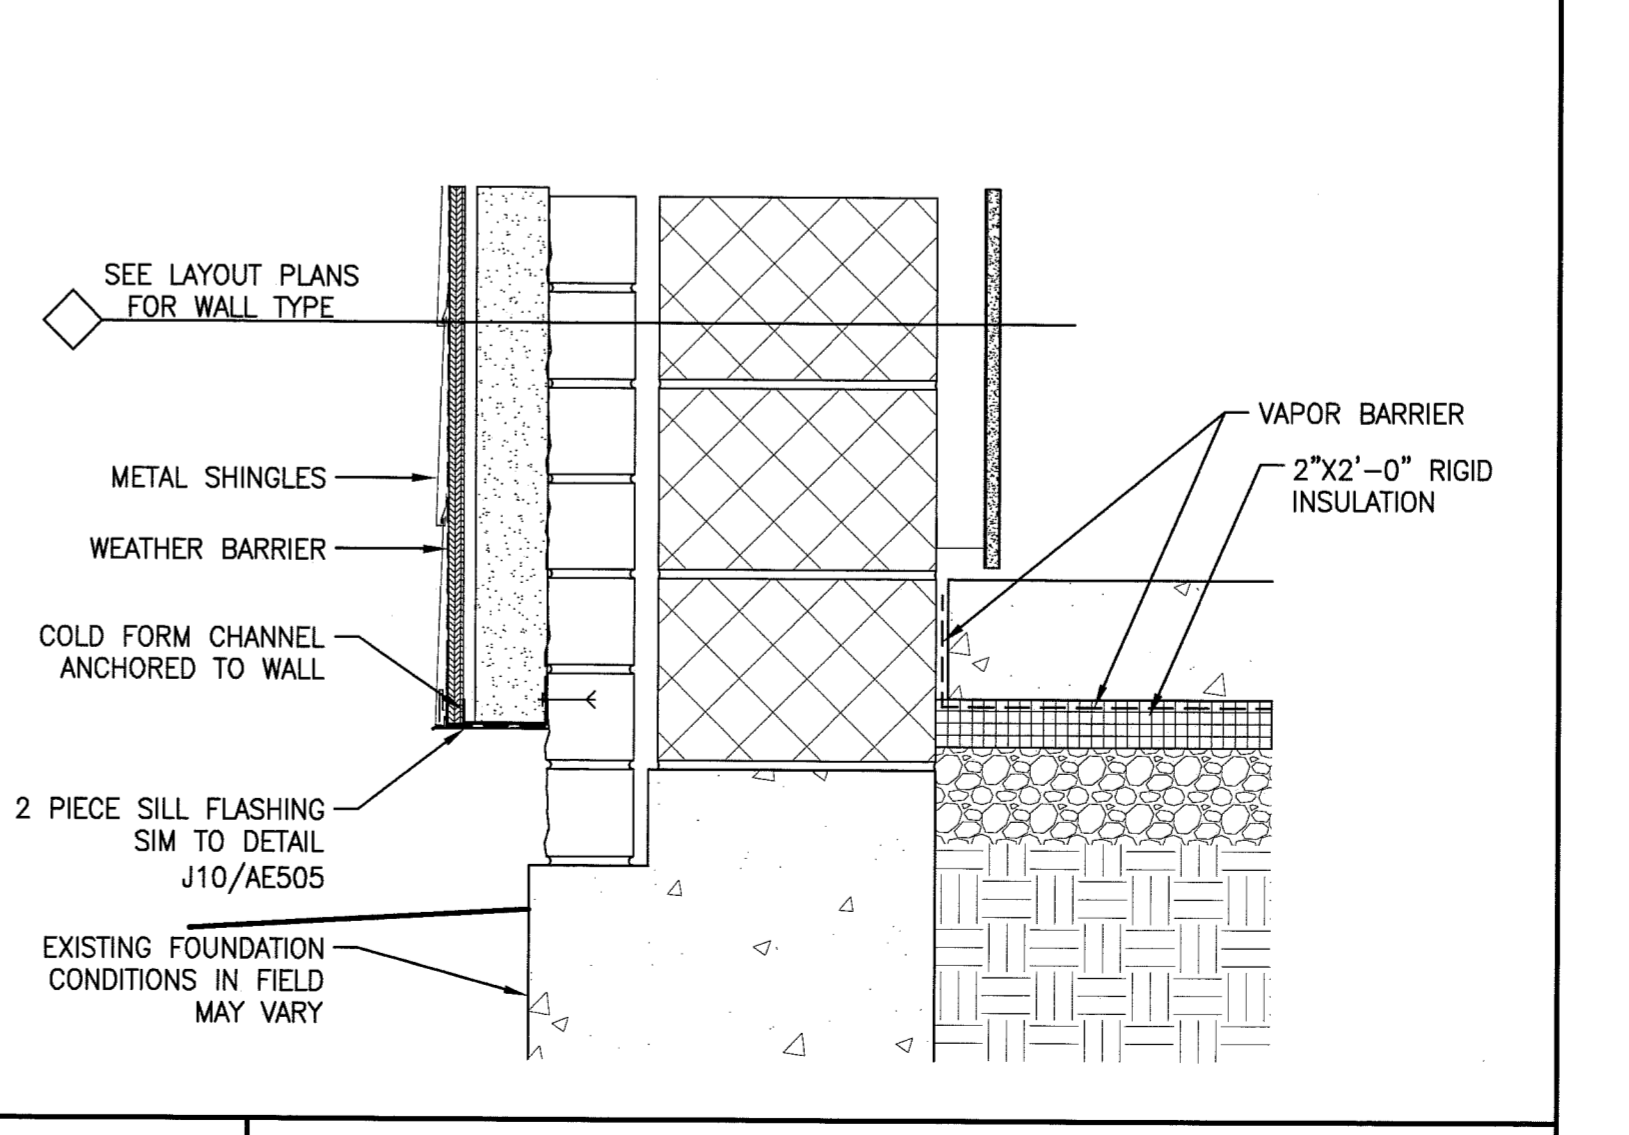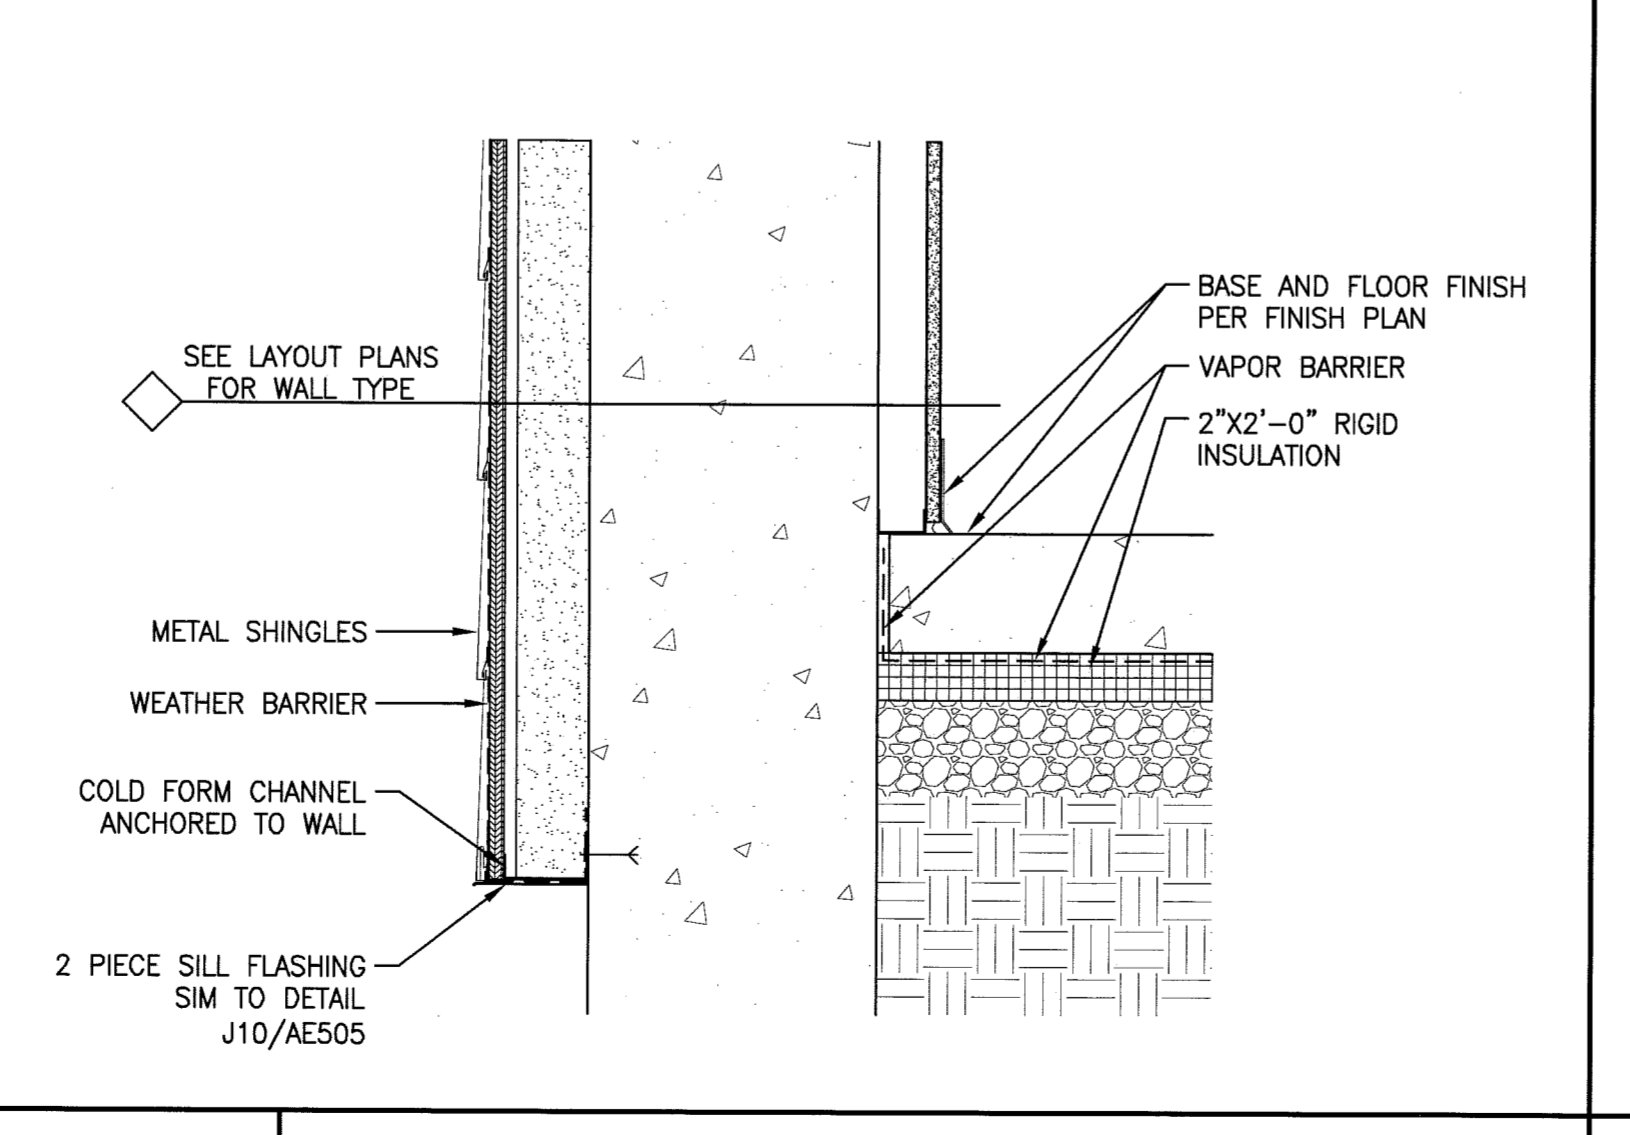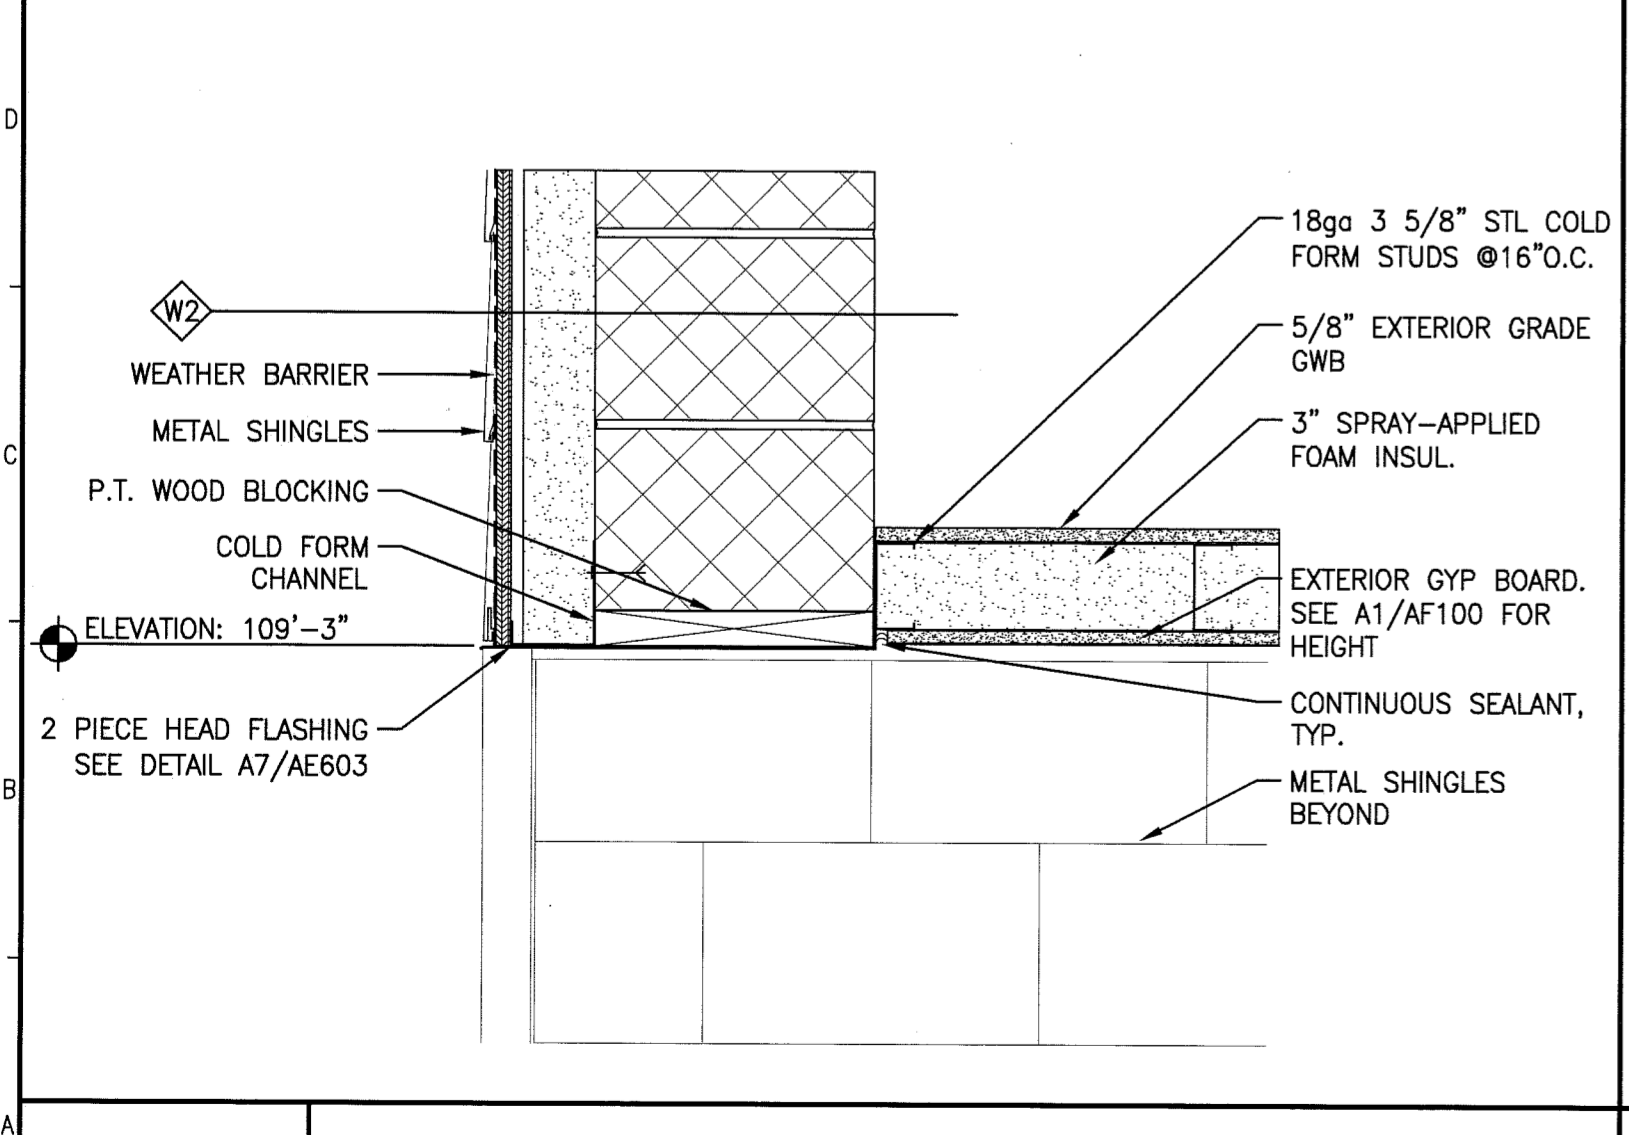

A1 SECTION DETAIL
1 1/2" = 1'-0" *

A5 SECTION DETAIL
1 1/2" = 1'-0" *

A9 SECTION DETAIL
1 1/2" = 1'-0" *

144 Fore Street/P.O. Box 818
Portland, Maine 04104
tel. (207) 772-3846
fax. (207) 772-1070
www.smrinc.com

ARCHITECTURE
ENGINEERING
PLANNING
INTERIOR DESIGN
COMMISSIONING

SMRI

PROJECT NORTH

LICENSED ARCHITECT
DAVID R. LAY
No. 2502

DEPARTMENT OF
VETERAN AFFAIRS - PORTLAND
PORTLAND, MAINE

ISSUE FOR CONSTRUCTION
9-01-10

CURRENT ISSUE STATUS:

REV	DESCRIPTION	DATE
0	ISSUE FOR CONSTRUCTION	9-01-10

GRAPHIC SCALE:
0" 1"

SCALE: AS NOTED

PROJECT MANAGER: DRL
JC/DRAWN BY: TCM/KMM
A/E OF RECORD: DRL
CAD FILE: AE504-10022
PROJECT NO: 10022
DATE: 8-09-10

SHEET TITLE:
SECTION DETAILS

SHEET No. **AE504**
© 2009 SMRI INC.