
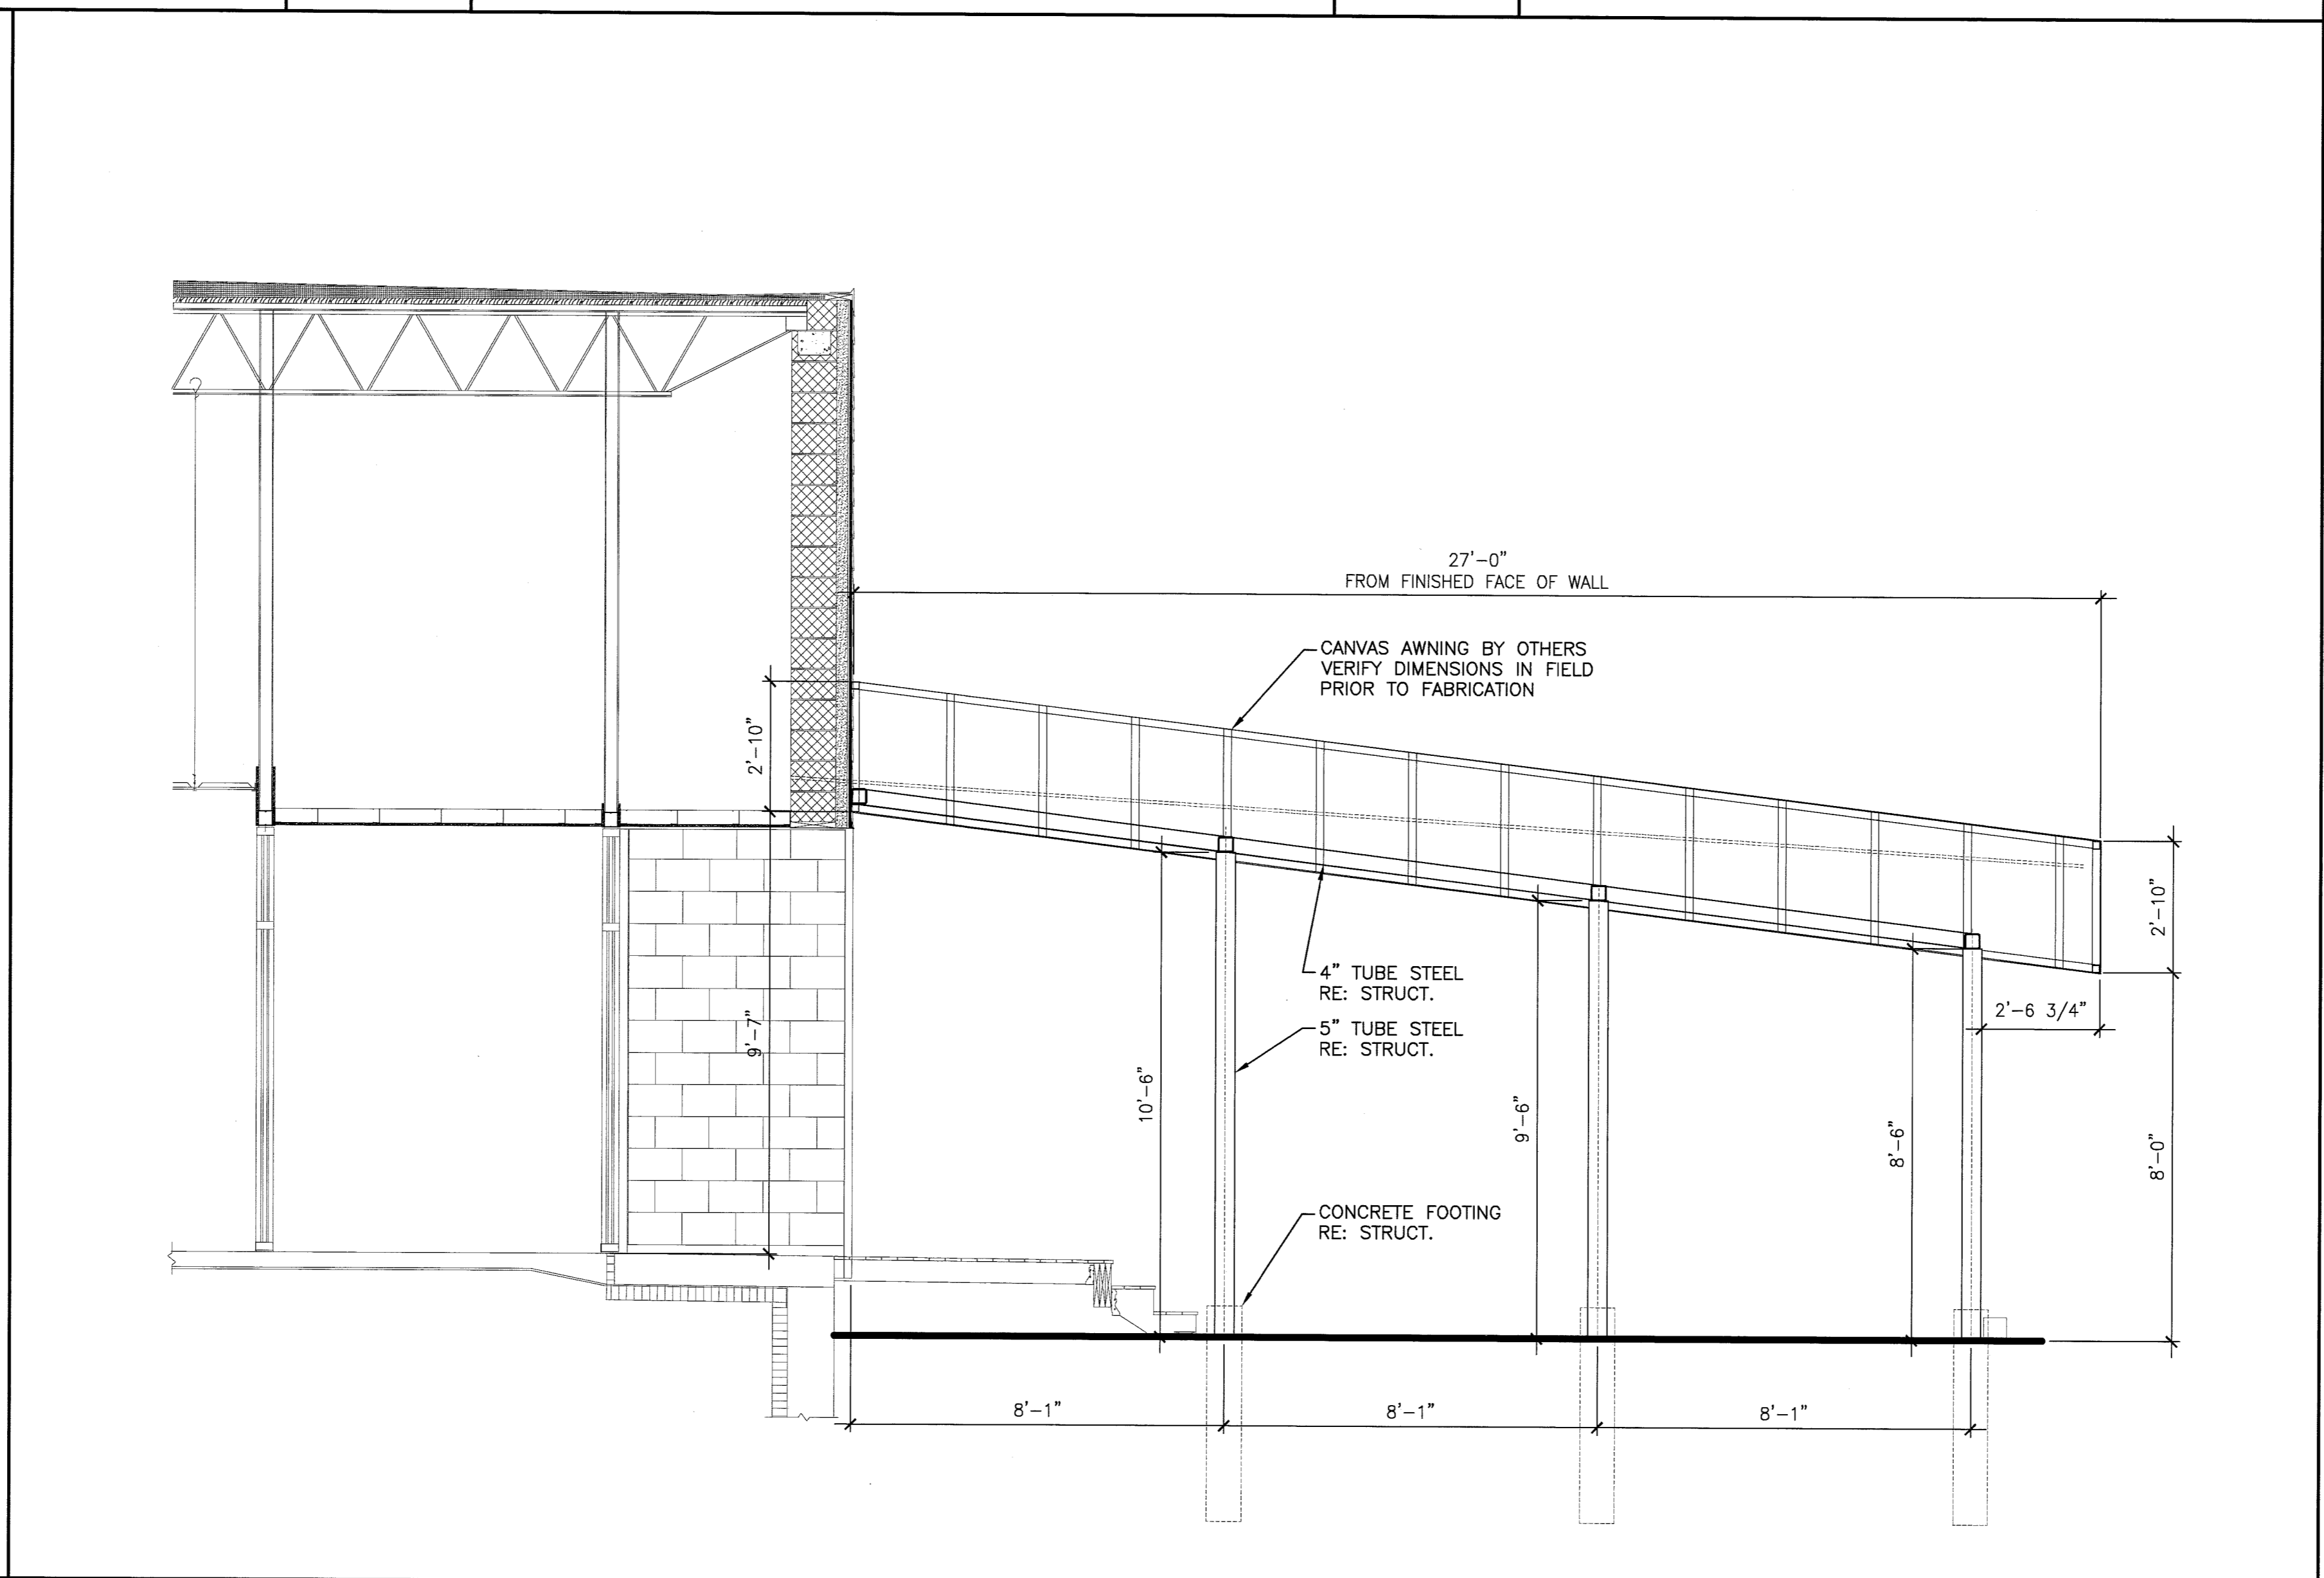


J1	-	J5	-	J9	-										
-	*	-	*	-	*										

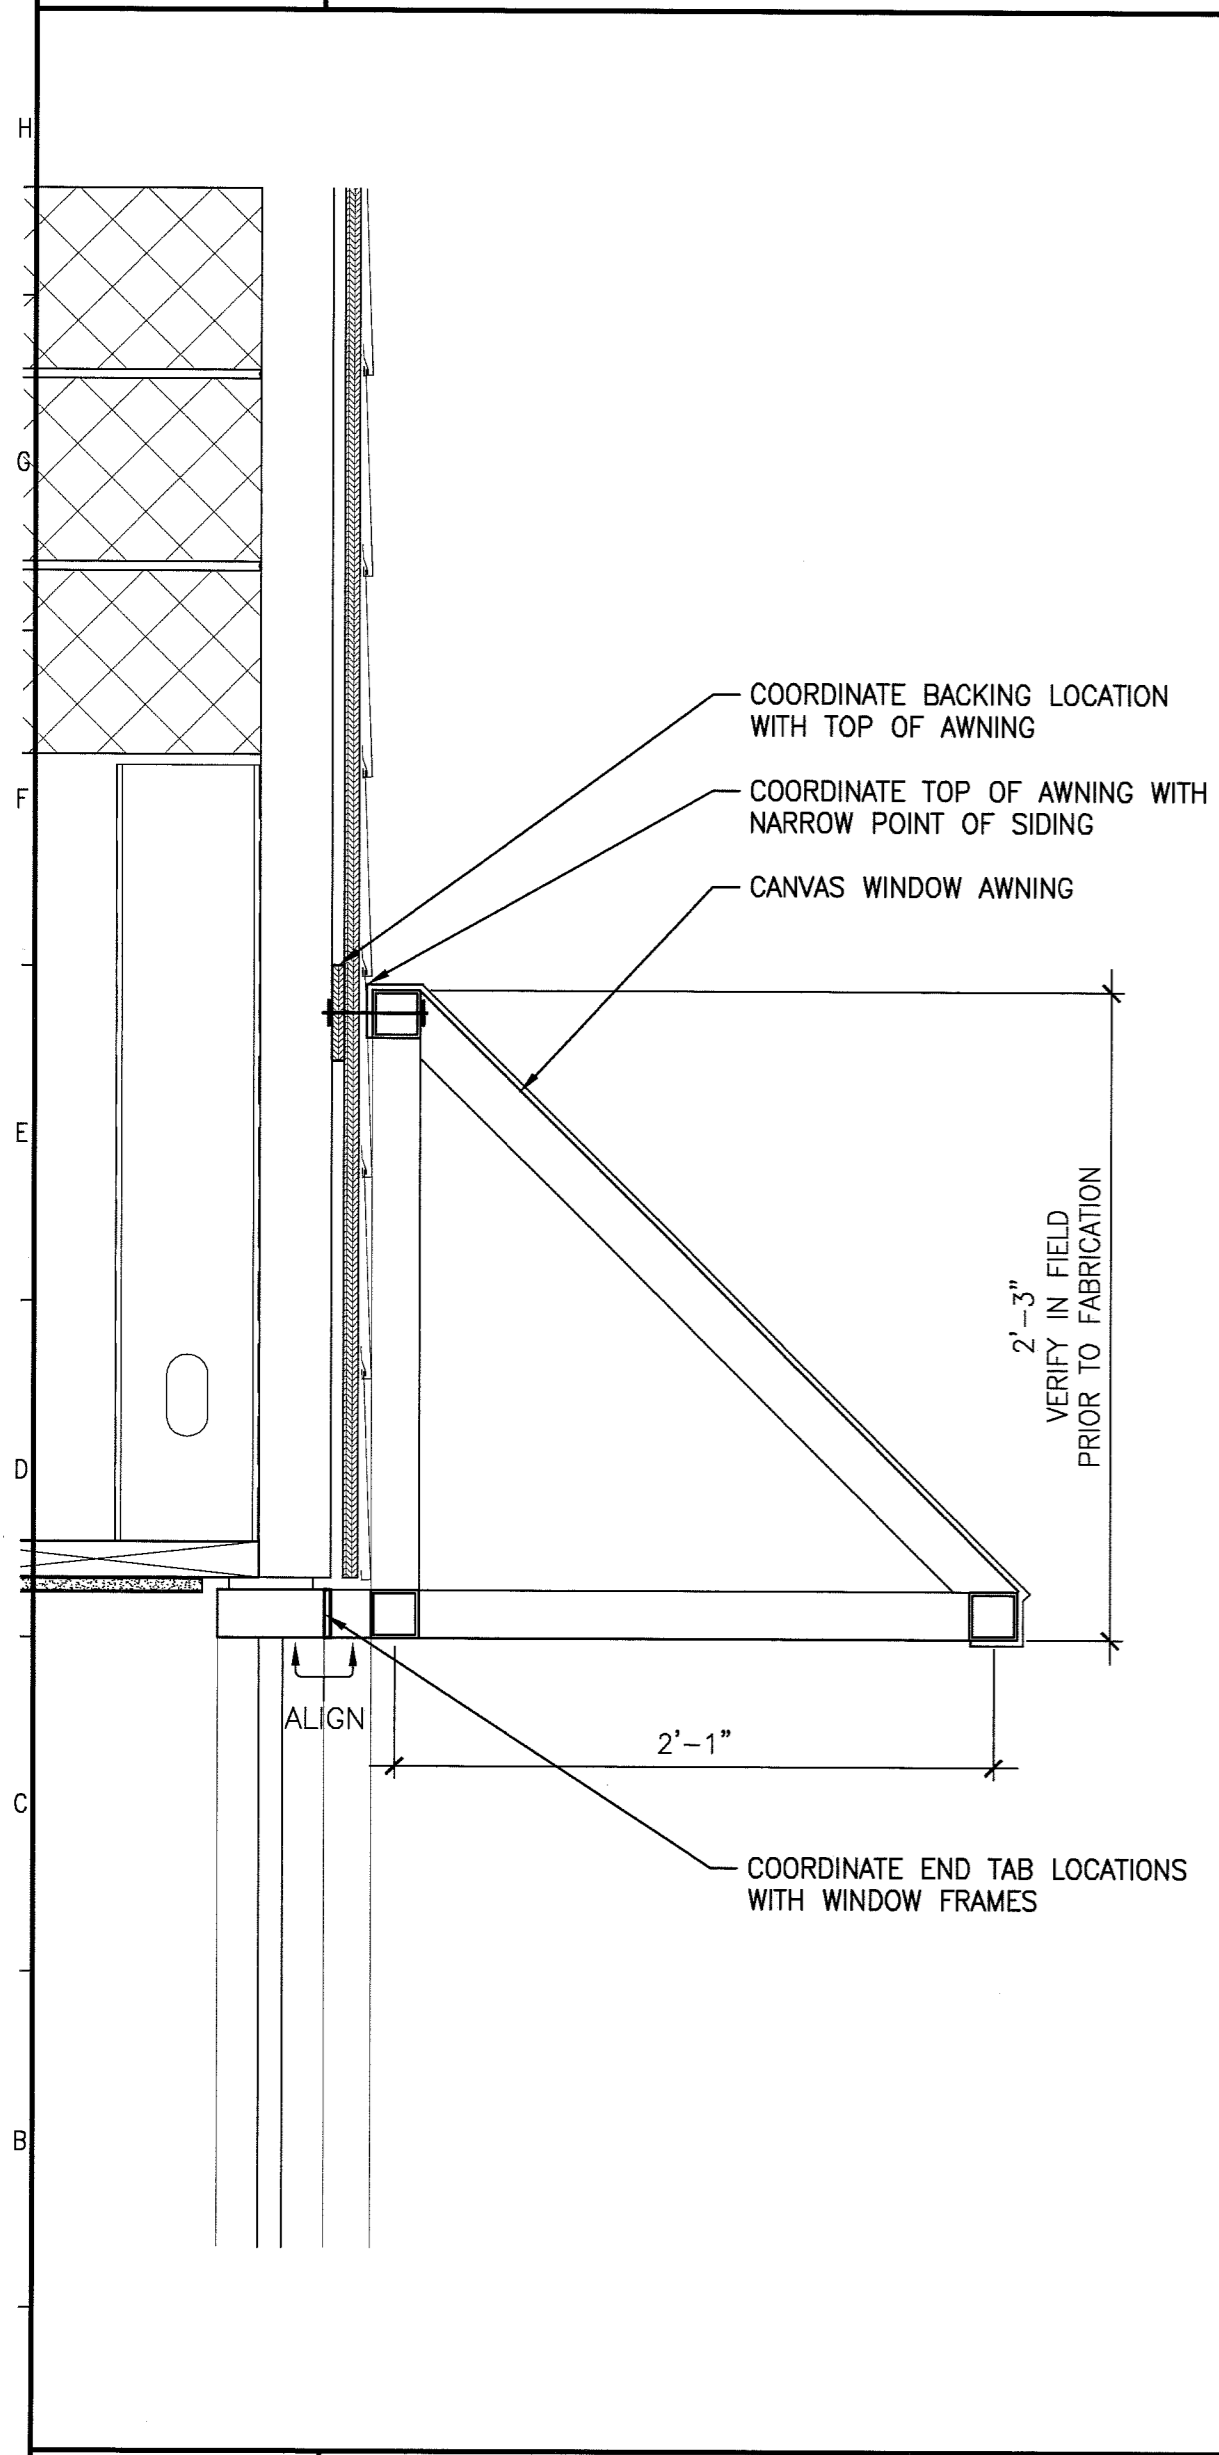

**A1 WINDOW AWNING DETAIL**  
1 1/2" = 1'-0"

**A4 ENTRY CANOPY SECTION**  
3/8" = 1'-0"

**GENERAL NOTES:**

1.

144 Fore Street/P.O. Box 818  
Portland, Maine 04104  
tel. (207) 772-3846  
fax. (207) 772-1070  
www.smrtinc.com

ARCHITECTURE  
ENGINEERING  
PLANNING  
INTERIOR DESIGN  
COMMISSIONING

**SMRT**

PROJECT NORTH

LICENSED ARCHITECT  
DAVID R. LAY  
No. 2502

DEPARTMENT OF VETERAN AFFAIRS - PORTLAND  
PORTLAND, MAINE

ISSUE FOR CONSTRUCTION  
9-01-10

REV	DESCRIPTION	DATE
0	ISSUE FOR CONSTRUCTION	9-01-10

GRAPHIC SCALE: 0" = 1"

SCALE: AS NOTED

PROJECT MANAGER: DRL  
JC/DRAWN BY: TCM/KMM  
A/E OF RECORD: DRL  
CAD FILE: AE502-10022  
PROJECT NO: 10022  
DATE: 8-09-10

SHEET TITLE:  
**CANOPY DETAILS**

SHEET No. **AE506**  
© COPYRIGHT 2009 SMRT INC.