

Prepared For:
**0 Hancock Street
LLC**

Consultant:
ENVELOPE
ARCHITECTURE & CONSULTING
BUILDING ENVELOPE DESIGN
COMMERCIAL • RESIDENTIAL • INDUSTRIAL • ME
207-807-6661

Architect:
ARCHETYPE
architects
48 Union Wharf Portland, Maine 04101
(207) 773-6022 ARCHETYPE@ARCHETYPEPA.COM

Project:
**WEX
BUILDING**
1 Hancock St. Portland Maine


Revisions:
Issued for Permit

Date: OCT 23, 2017
Scale: As indicated
PLAN DETAILS

A5.03

DETAIL NOT USED


DETAIL NOT USED

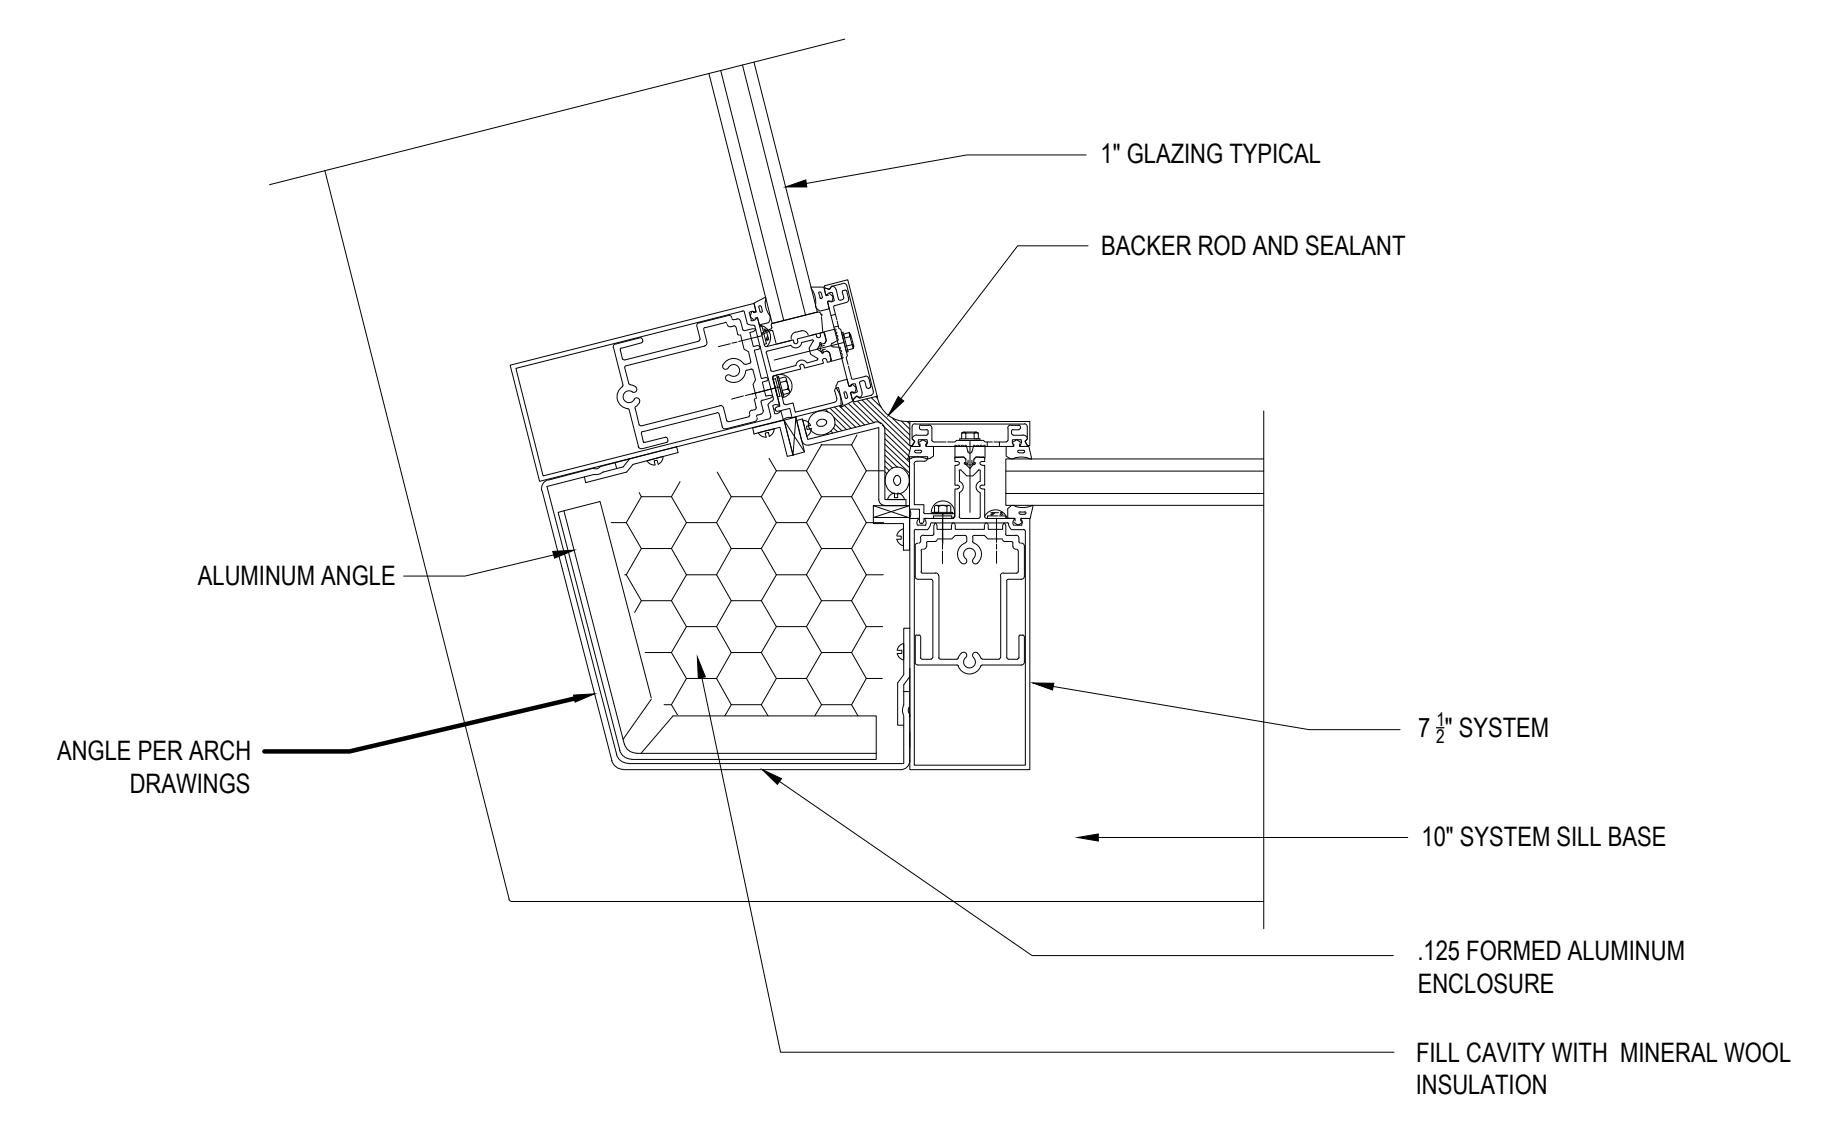


5 -
PLAN DETAIL
SCALE: 1 1/2"=1'-0"

4 -
PLAN DETAIL
SCALE: 1 1/2"=1'-0"

3 INSIDE CORNER - CURTAIN WALL
PLAN DETAIL
SCALE: 1 1/2"=1'-0"

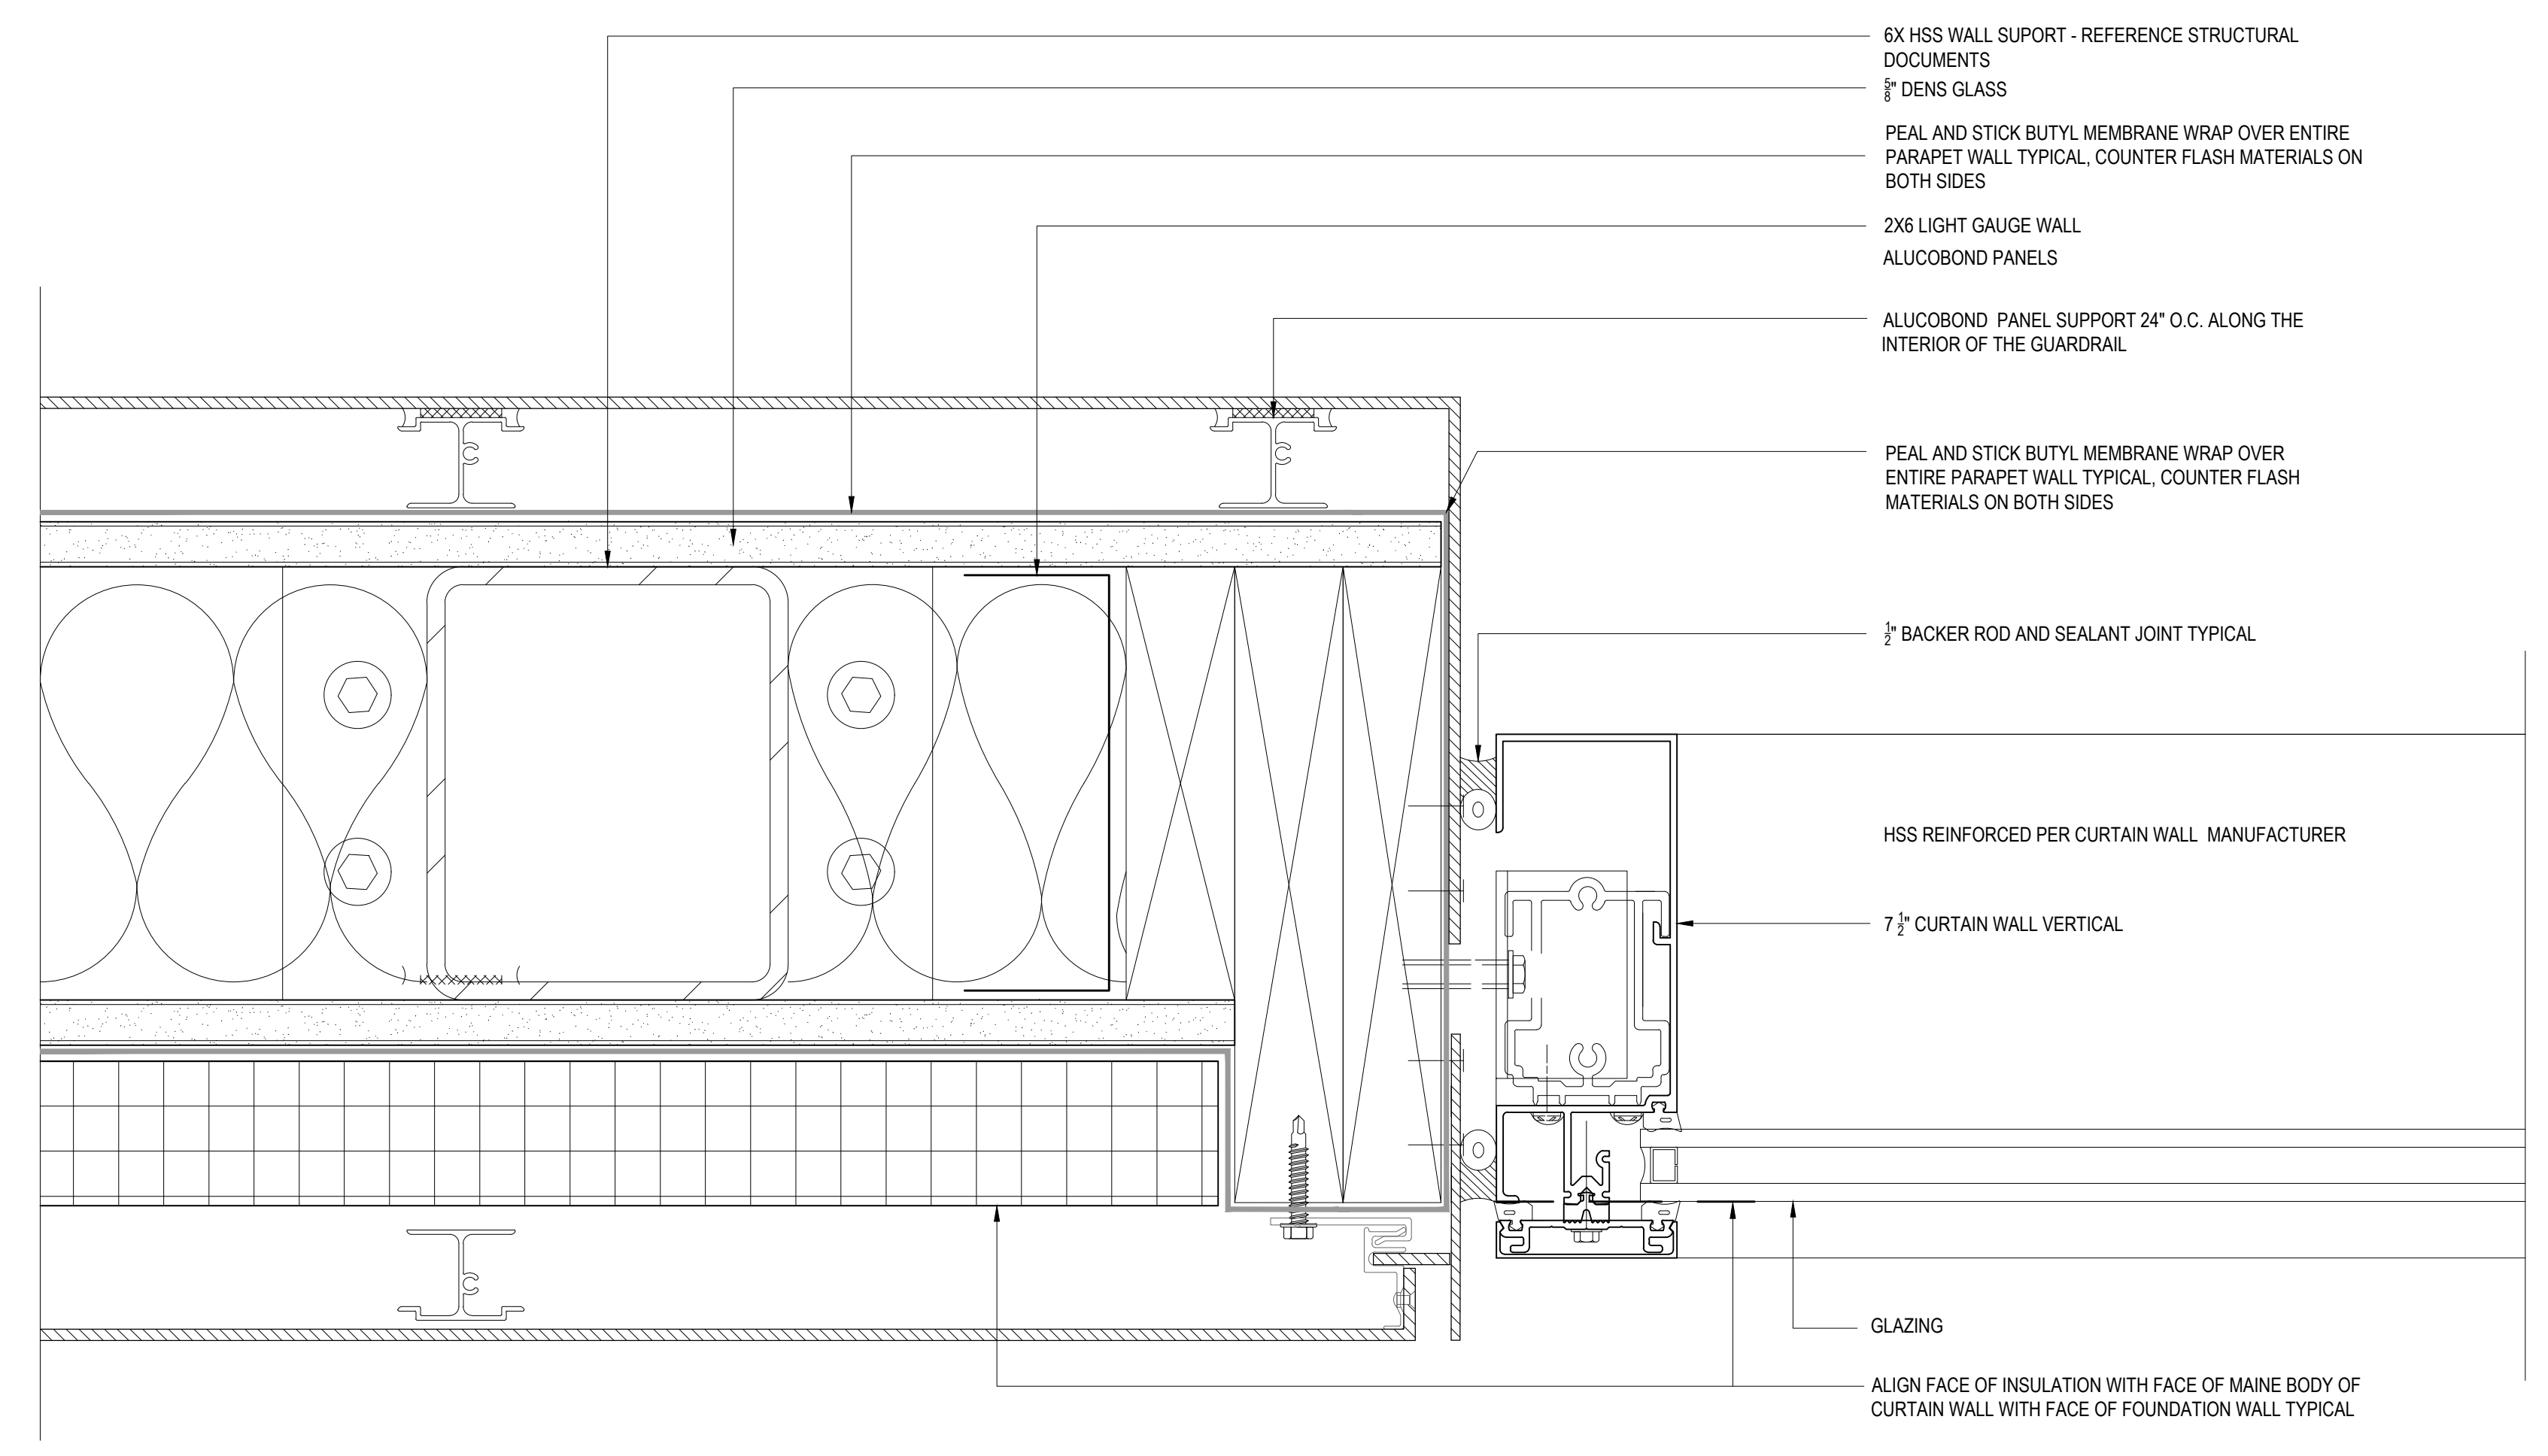

2 SECTION AT GUARD RAIL
PLAN DETAIL
SCALE: 6"=1'-0"

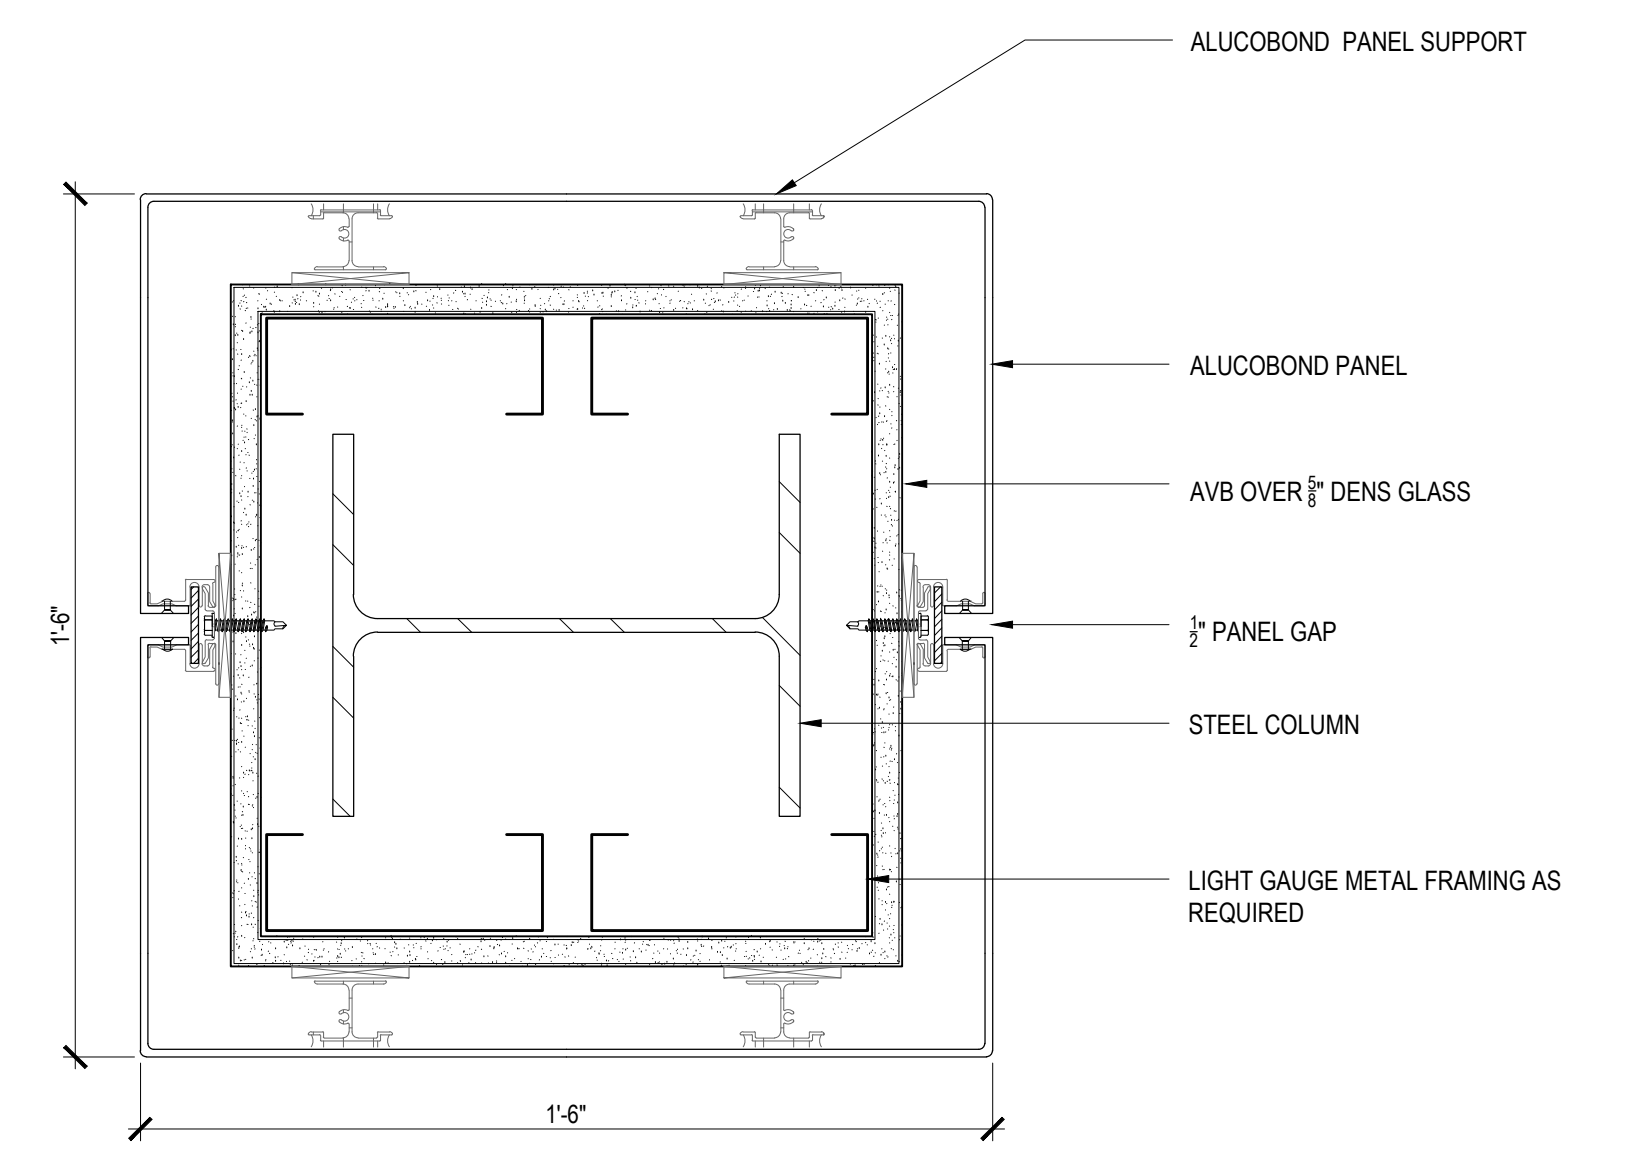

1 ALUCOBOND COLUMN WRAP - TYPICAL
PLAN DETAIL
SCALE: 1 1/2"=1'-0"