

Prepared For:
**0 Hancock Street
LLC**

Consultant:
ENVELOPE
ARCHITECTURE & CONSULTING
BUILDING ENVELOPE DESIGN
CORPORATION
COMMERCIAL • RESIDENTIAL • INDUSTRIAL
207-807-6661

Architect:
ARCHETYPE
architects
48 Union Wharf Portland, Maine 04101
(207) 775-6022 ARCHETYPE@ARCHETYPEPA.COM


Project:
**WEX
BUILDING**
1 Hancock St. Portland Maine

Revisions:
Issued for Permit

Date: OCT 23, 2017
Scale: As indicated


ROOF DETAILS

A5.10

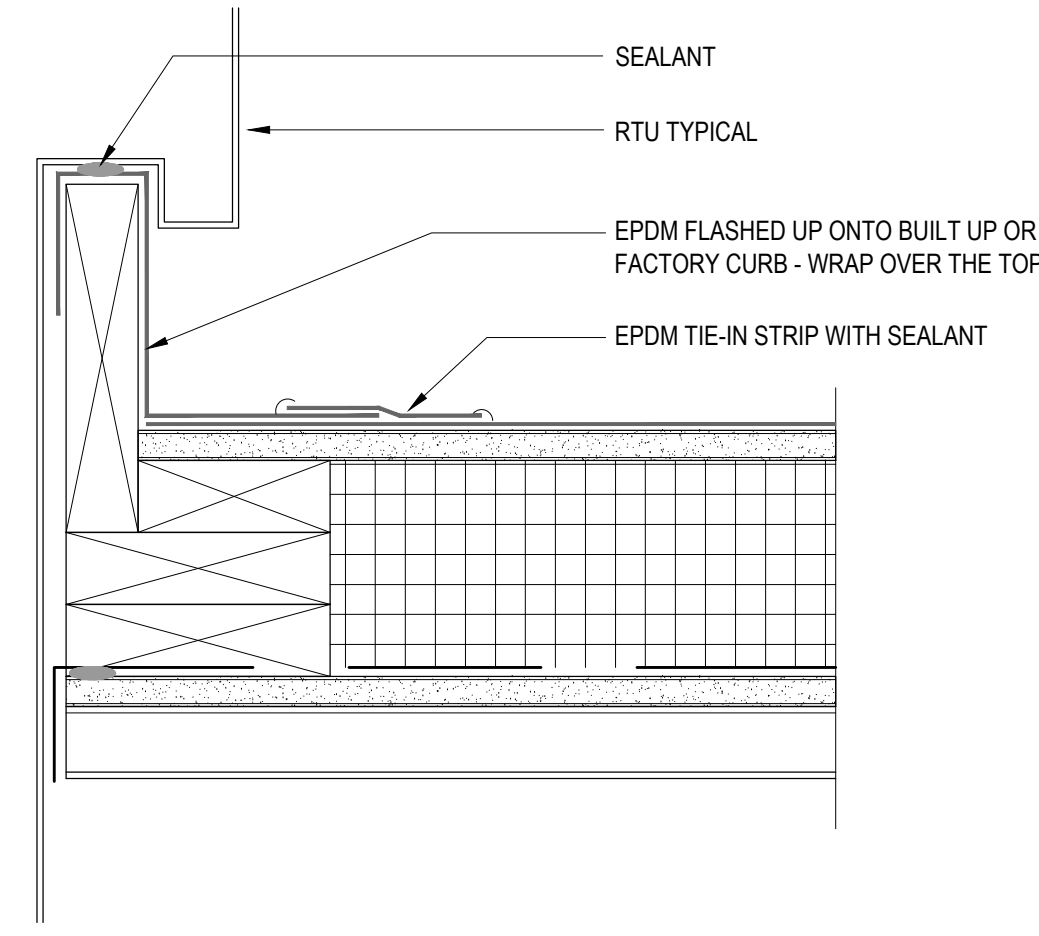


4 MECHANICAL CURB ROOF FLASHING

SCALE: 1"=1'-0"

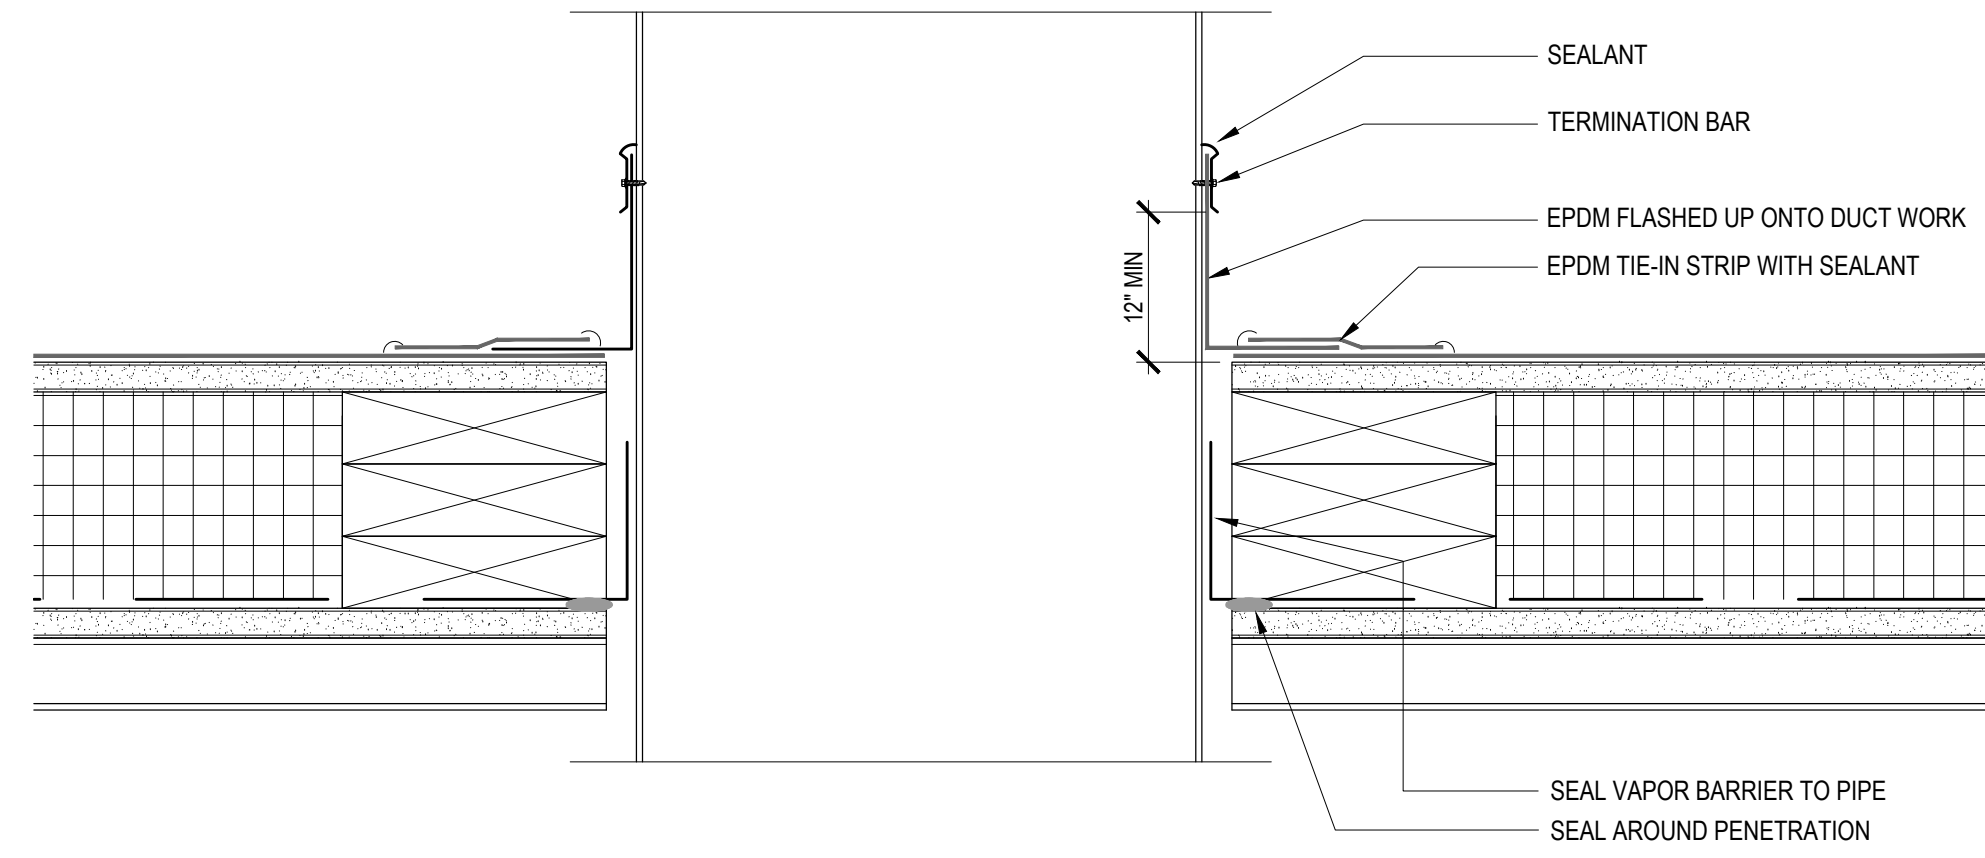


3 MECHANICAL DUCT FLASHING AT ROOF PENETRATION

SCALE: 1"=1'-0"

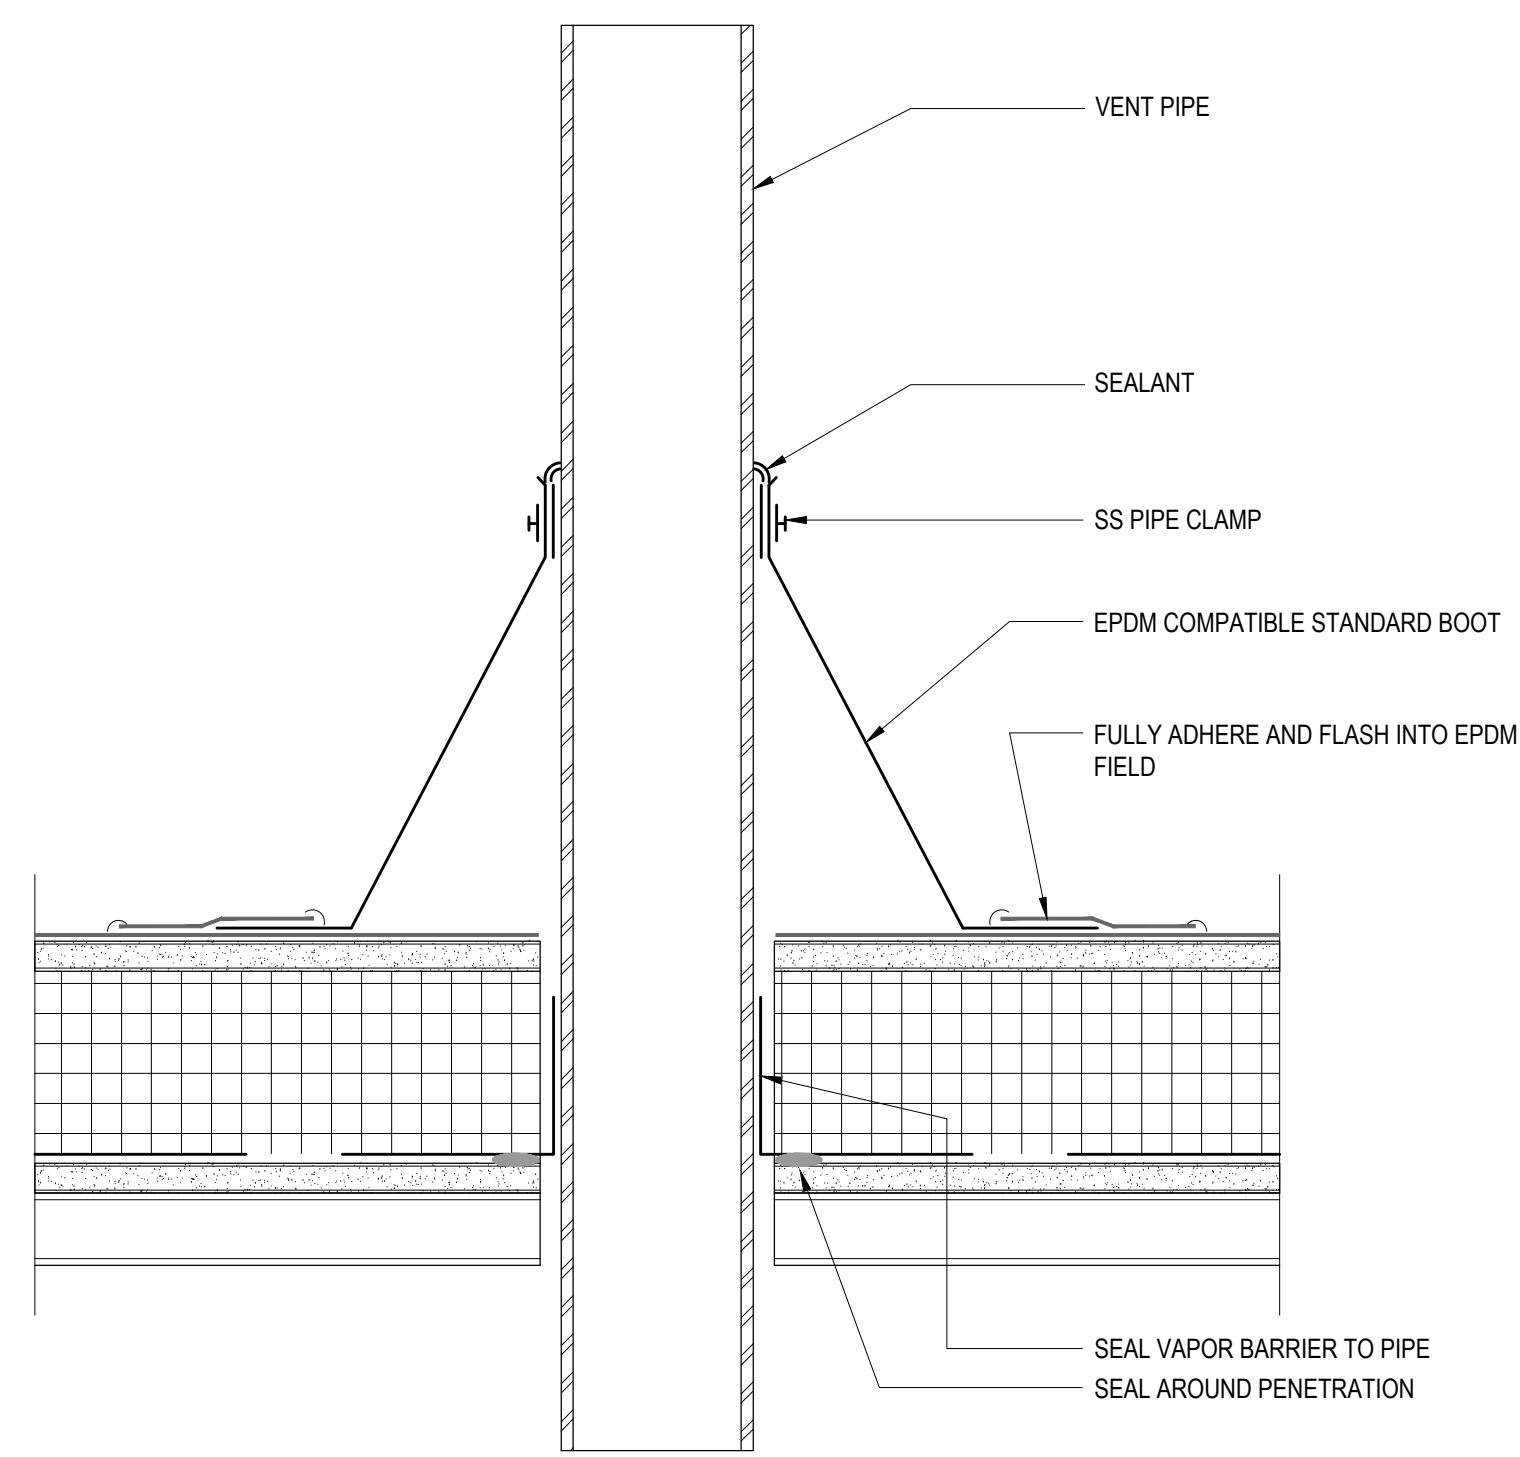

2 ROOF PENETRATIONS

SCALE: 3"=1'-0"

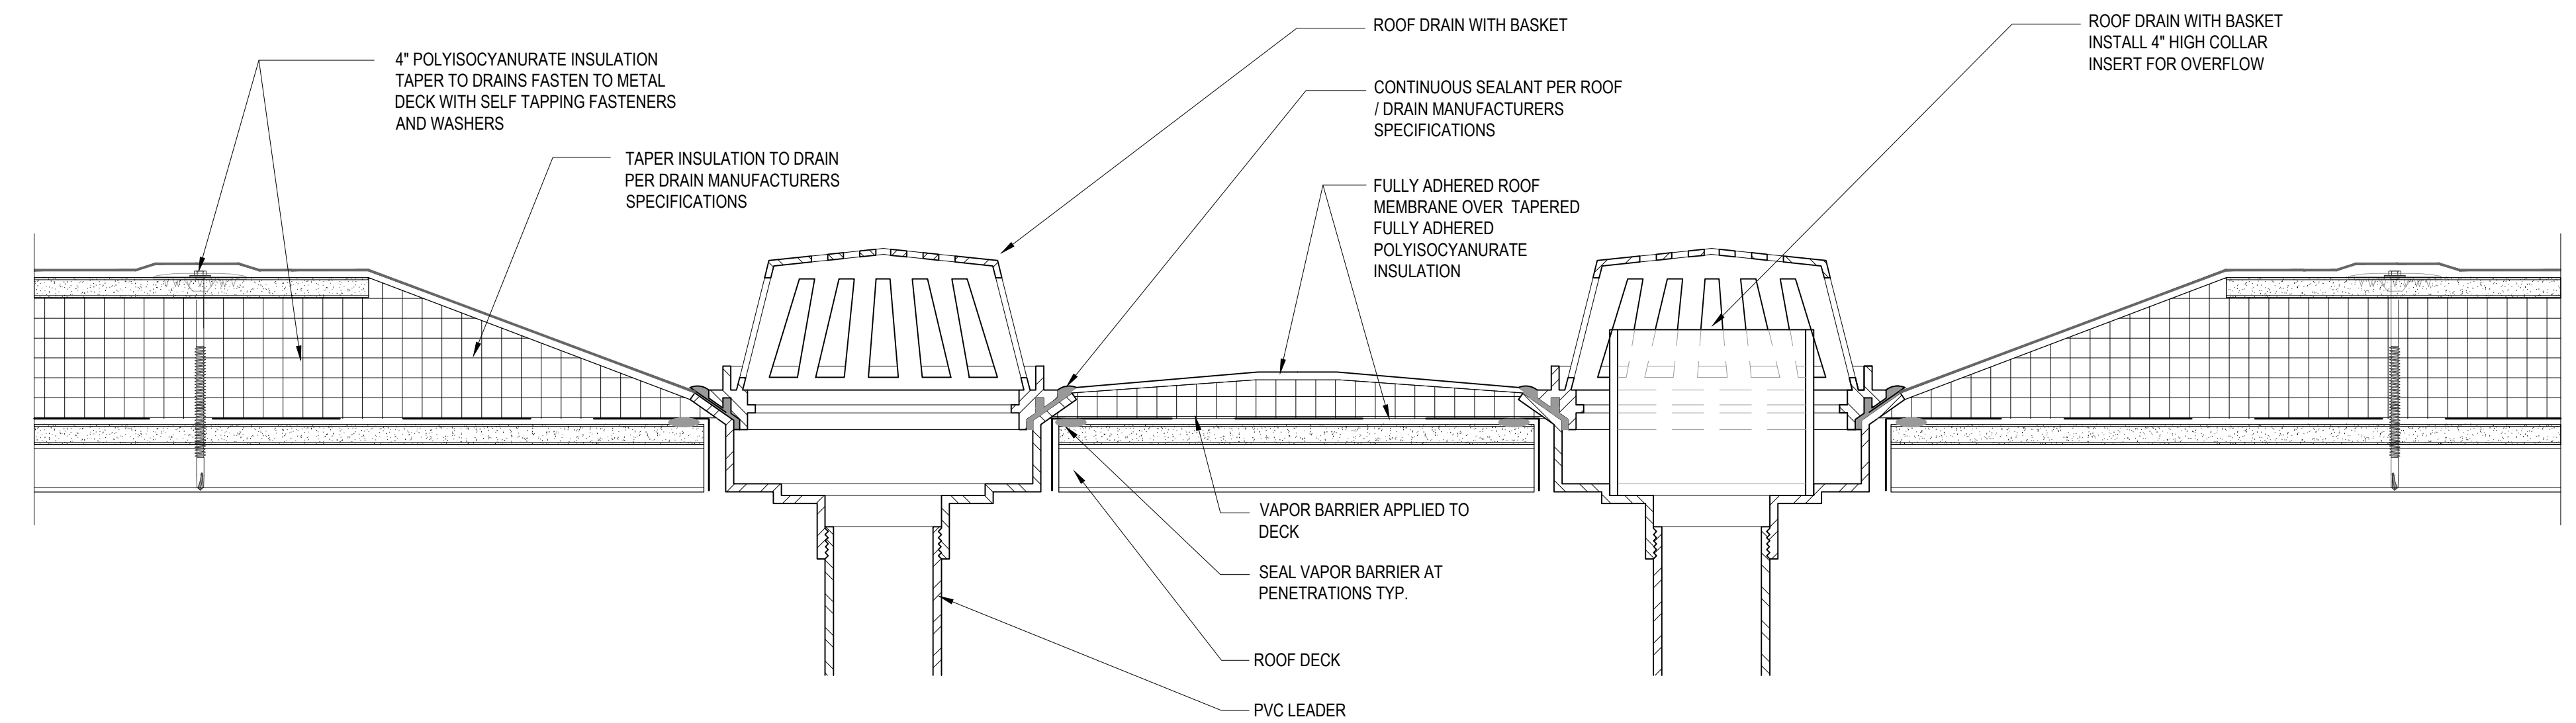

**ROOF DRAINS
3" = 1'-0"**

1 ROOF DRAINS

SCALE: 3"=1'-0"