


Copyright Reserved

The Contractor shall verify and be responsible for all dimensions. DO NOT scale the drawing - any errors or omissions shall be reported to Stantec without delay.
The Copyrights to all designs and drawings are the property of Stantec. Reproduction or use for any purpose other than that authorized by Stantec is forbidden.


Consultants

ARCHITECT ARCHETYPE
LANDSCAPE ARCHITECT MOHR & SEREDIN
SURVEYOR OWEN HASKELL
CONTRACTOR CIANBRO


Notes

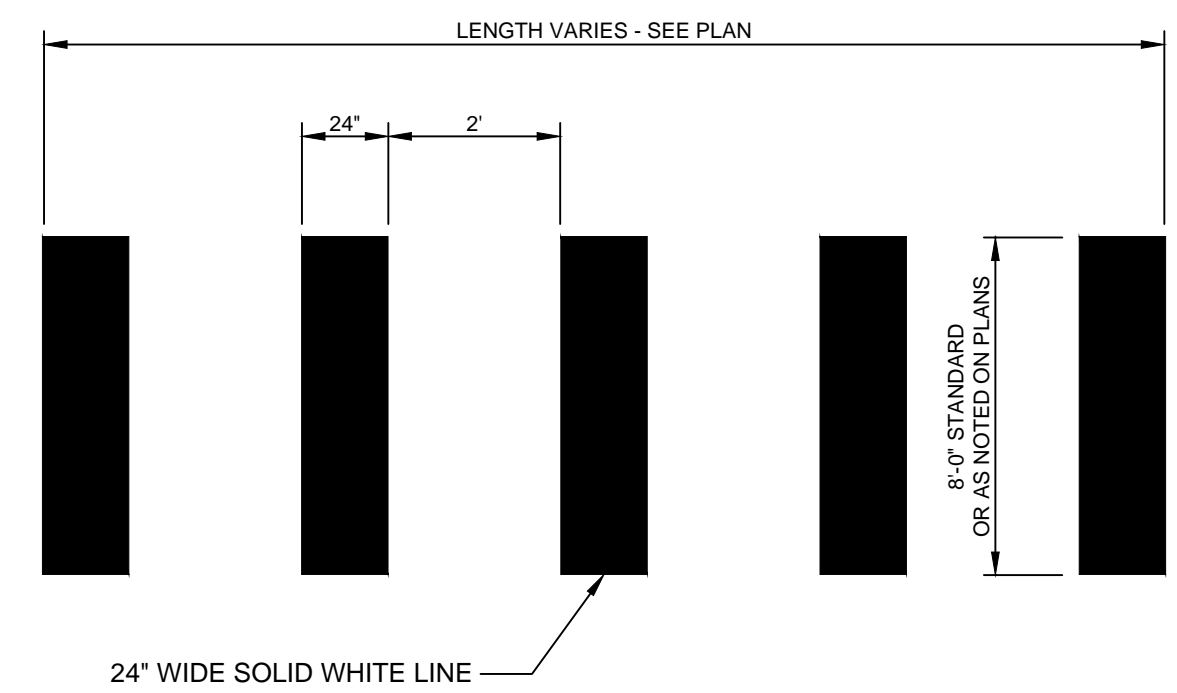


A CROSSWALK STRIPING DETAIL
N.T.S.

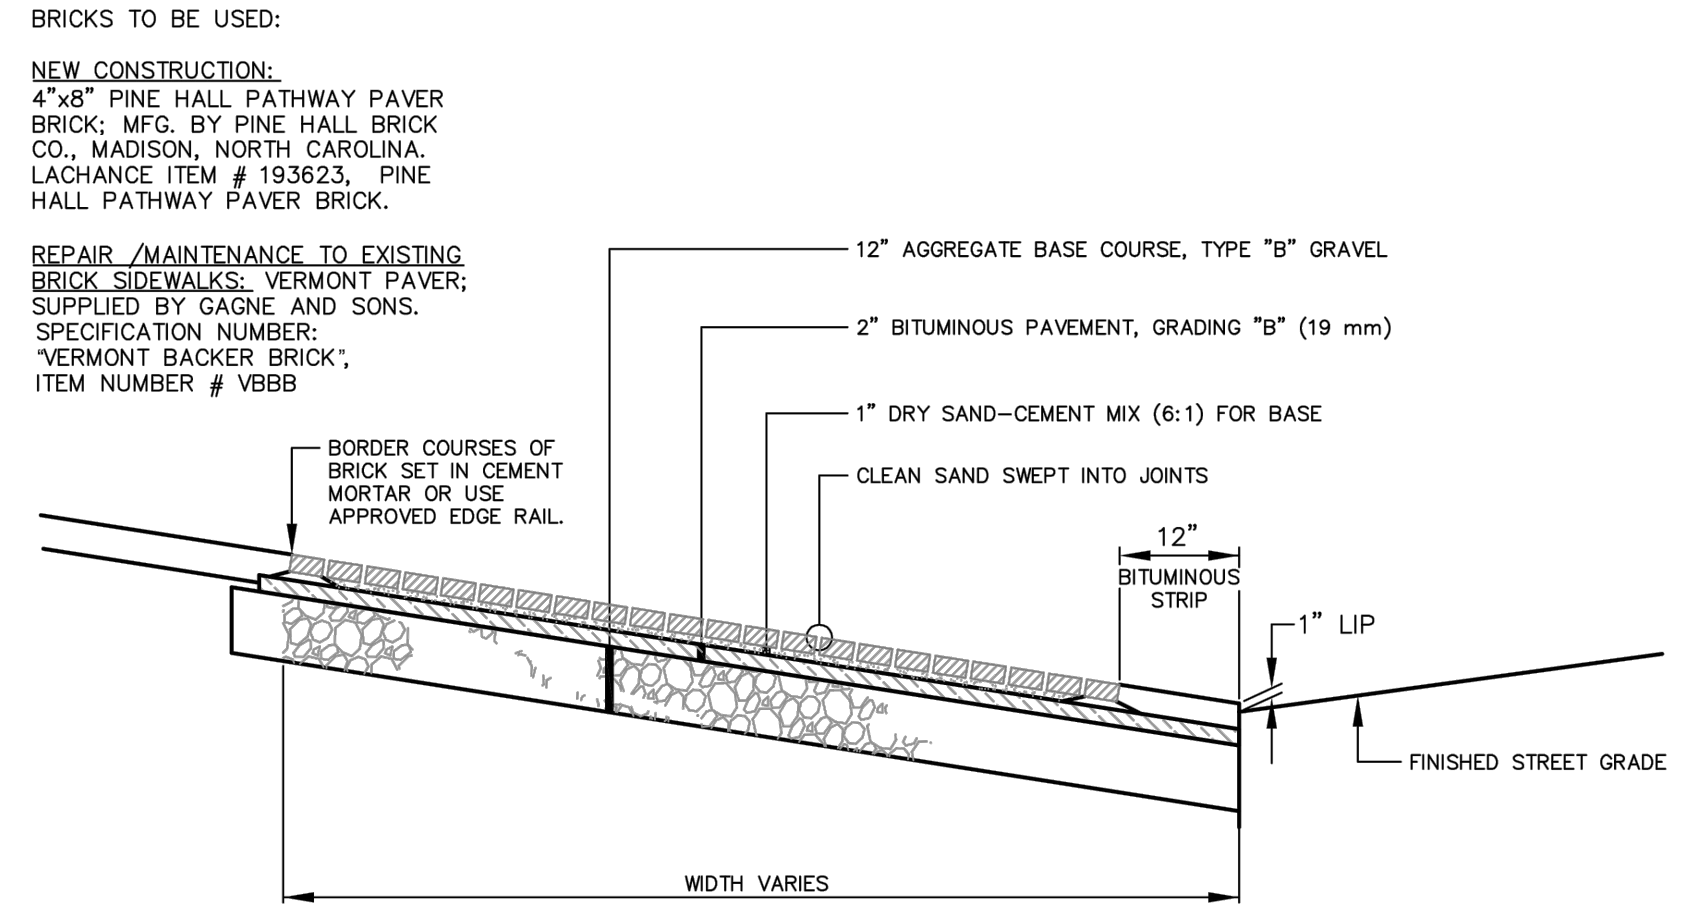


A BRICK DRIVEWAY APRON WITH BITUMINOUS BASE
N.T.S.

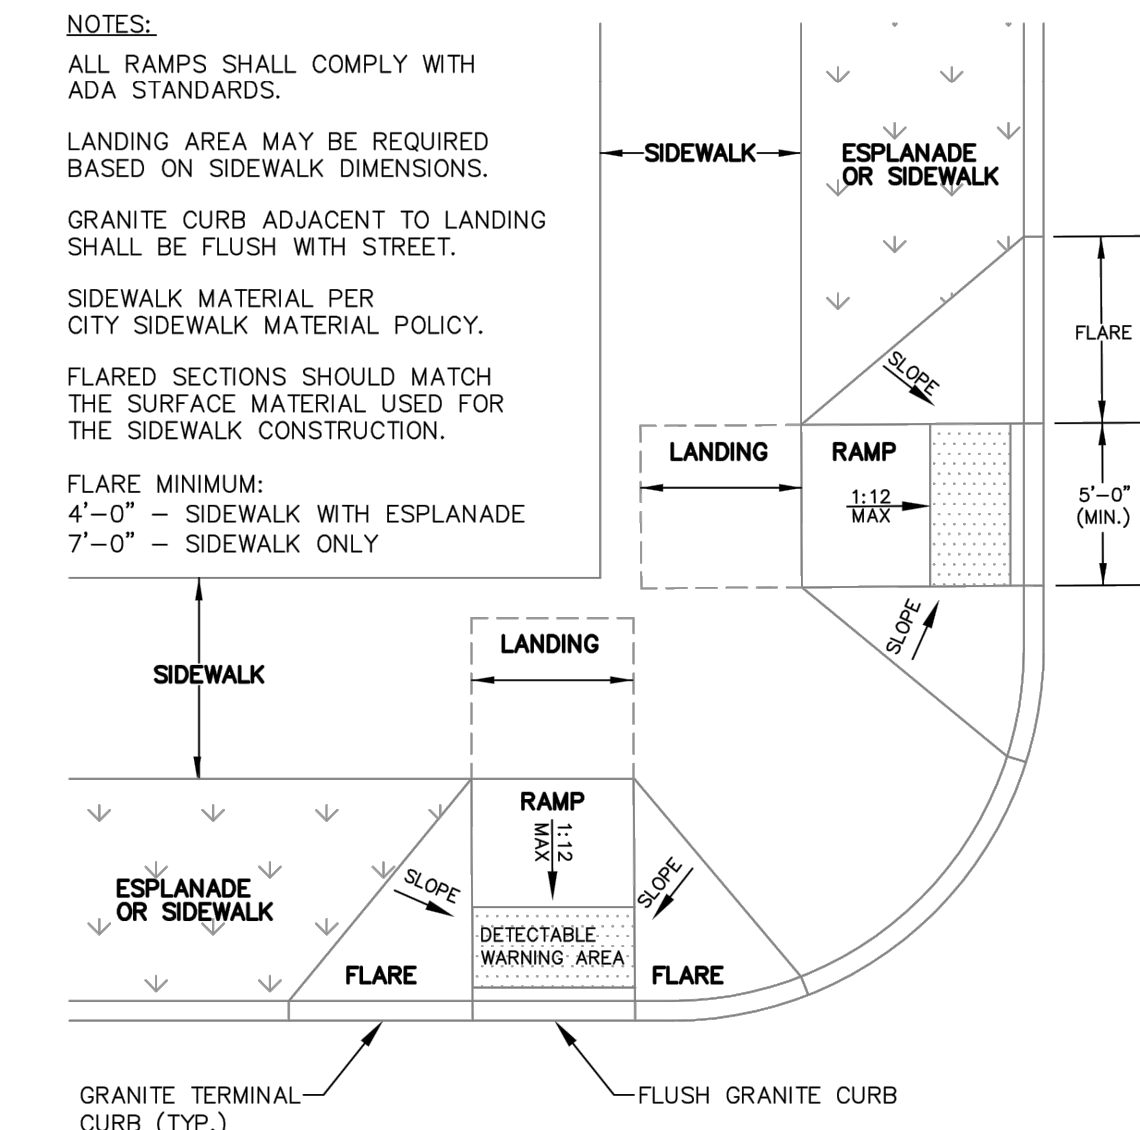


F PREFERRED SIDEWALK RAMP AT INTERSECTION
N.T.S. AS OBTAINED FROM THE CITY OF PORTLAND 'TECHNICAL MANUAL'

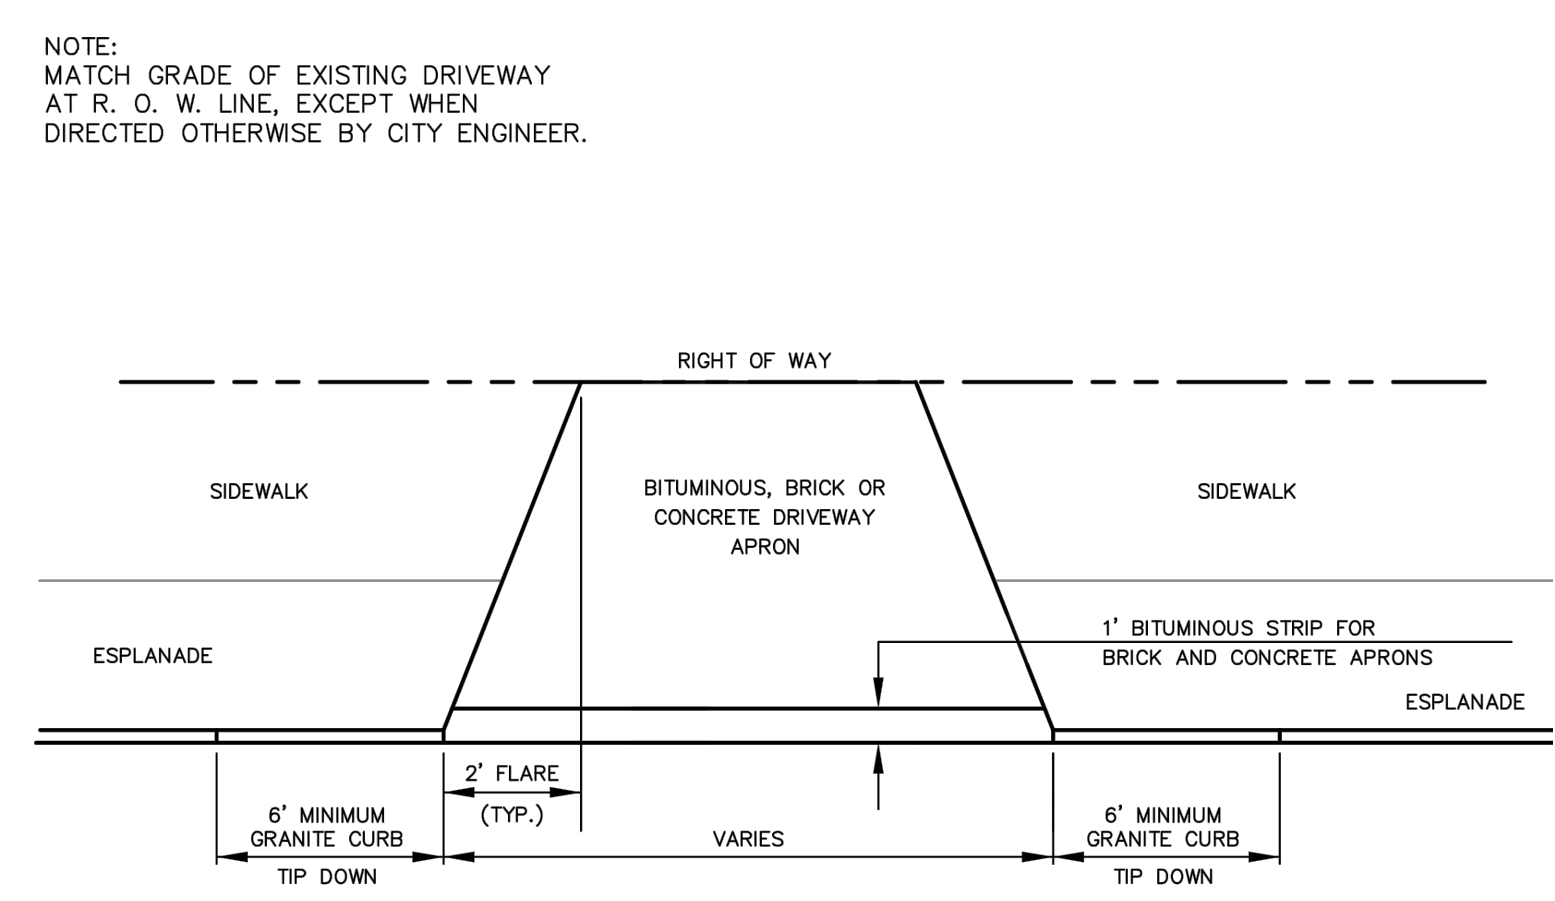


B DRIVEWAY APRON LAYOUT
N.T.S.

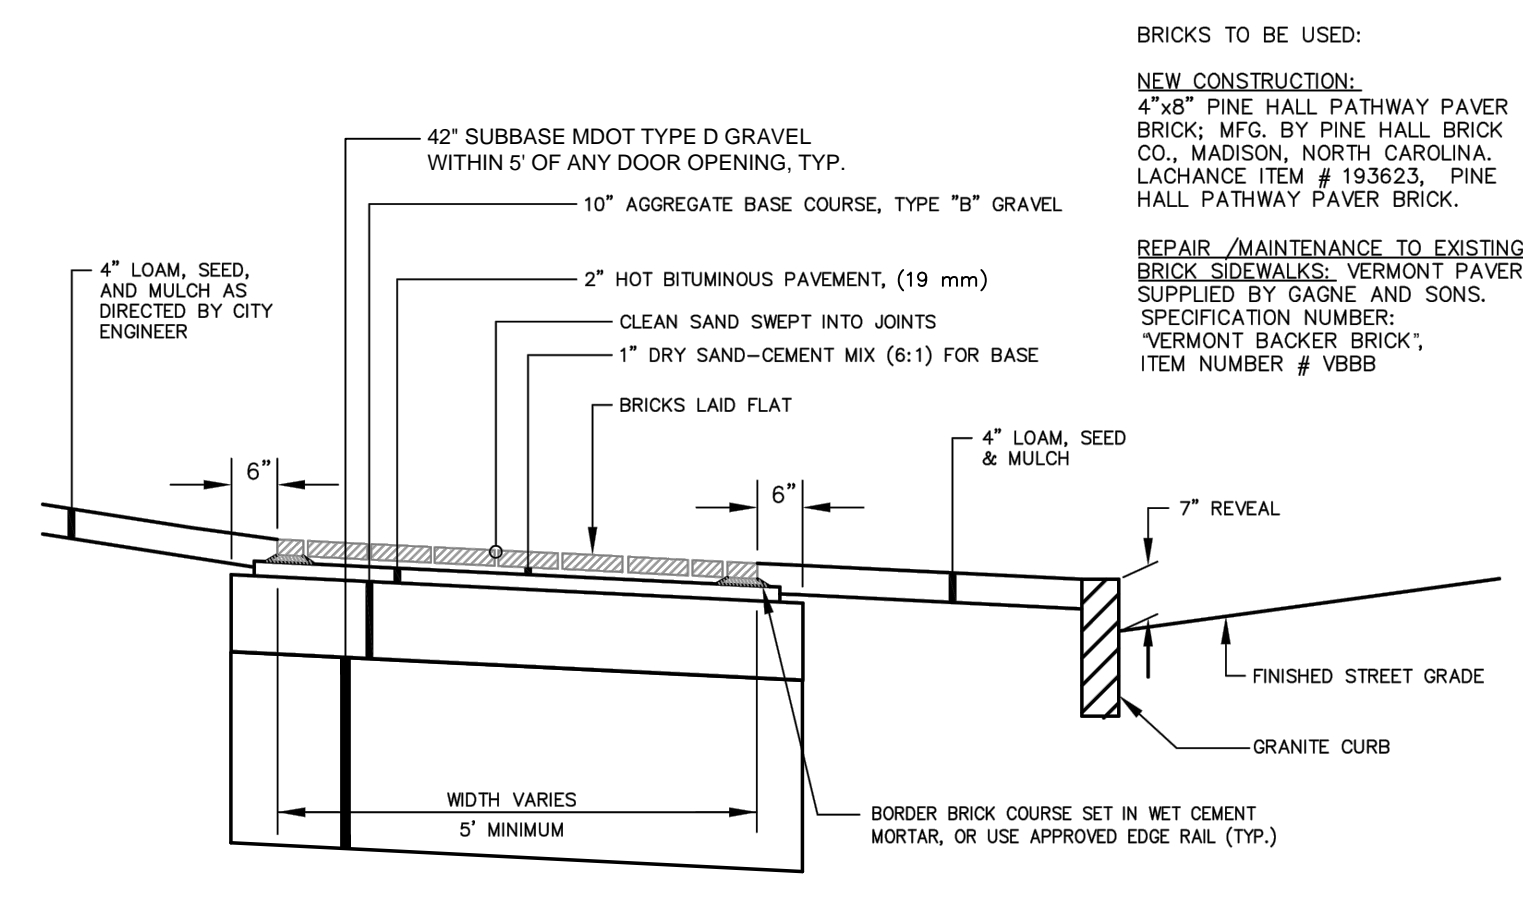


D BRICK SIDEWALK WITH BITUMINOUS BASE
N.T.S. AS OBTAINED FROM THE CITY OF PORTLAND 'TECHNICAL MANUAL'

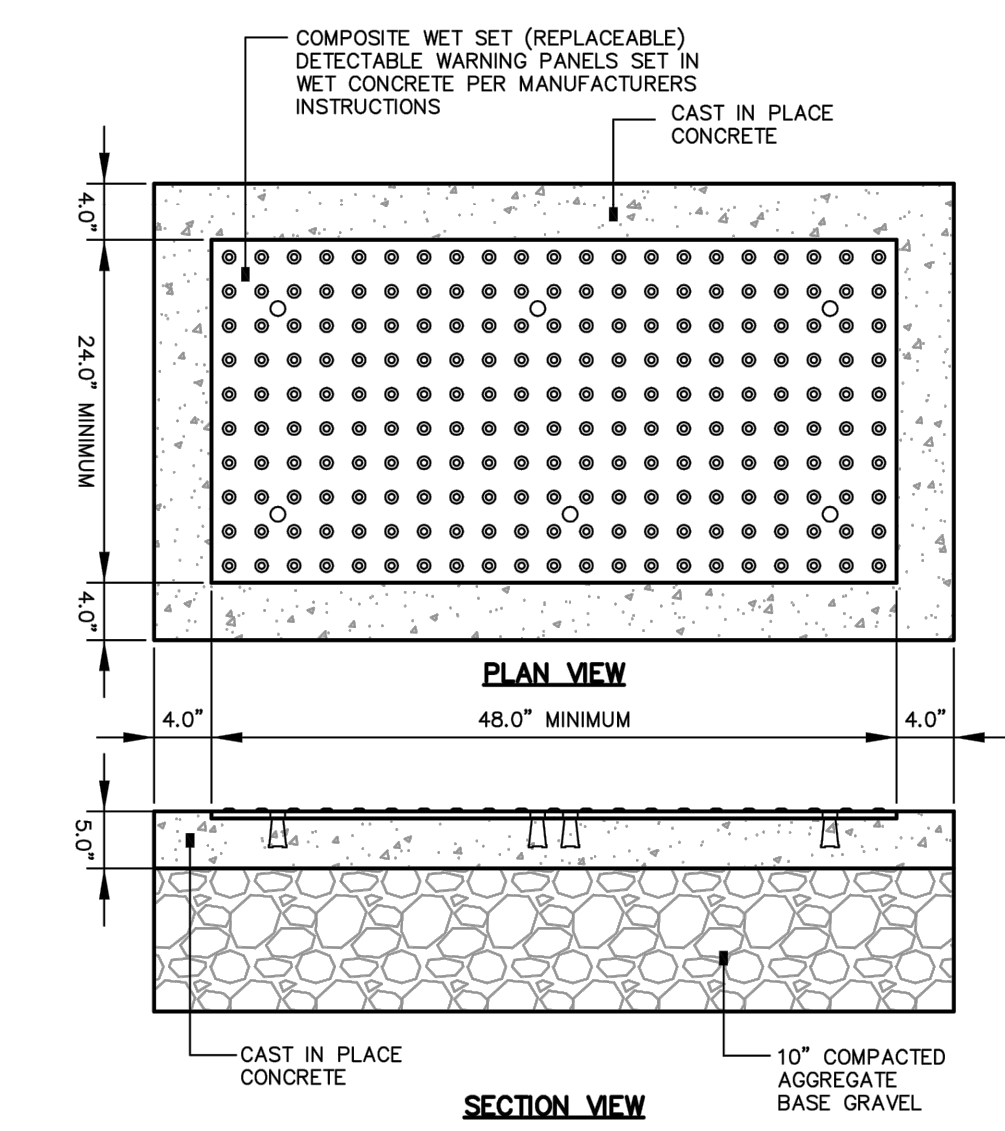


G SIDEWALK RAMP DETECTABLE WARNING PANEL
N.T.S. AS OBTAINED FROM THE CITY OF PORTLAND 'TECHNICAL MANUAL'

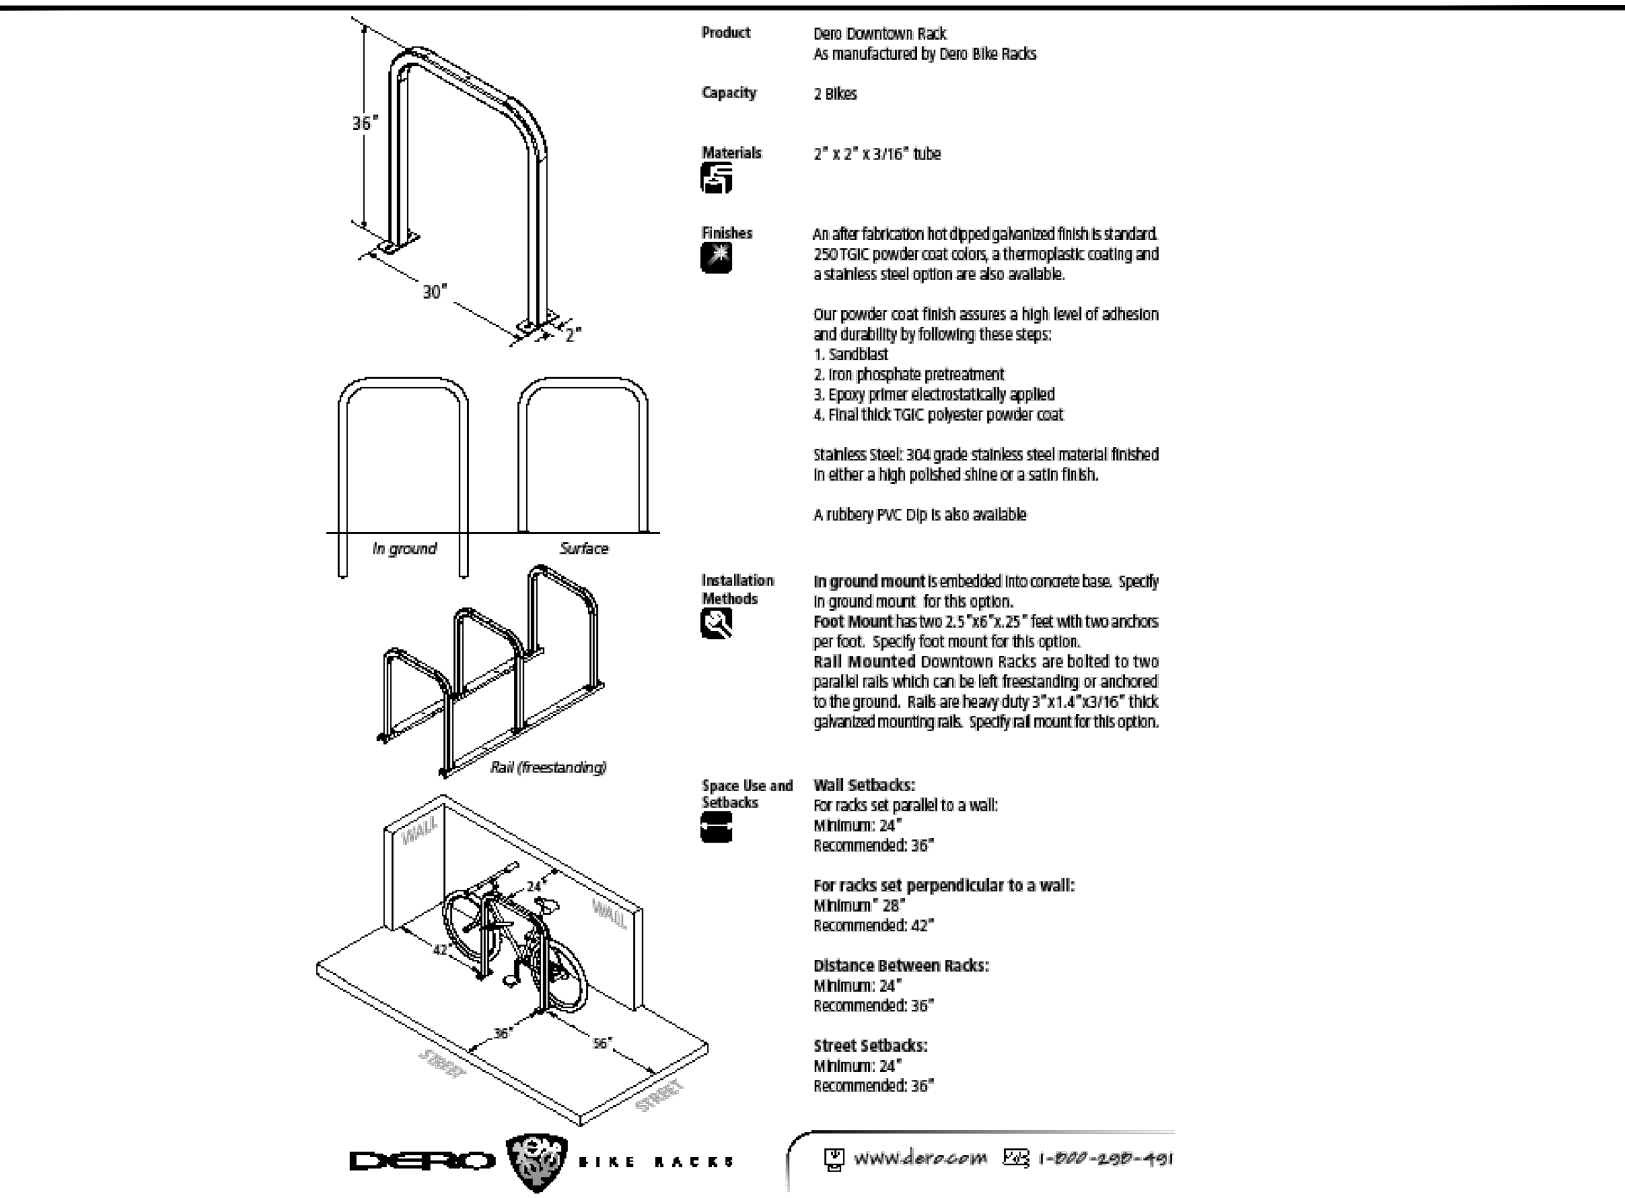

C BICYCLE RACK SPECIFICATION - DOWNTOWN RACK
N.T.S.

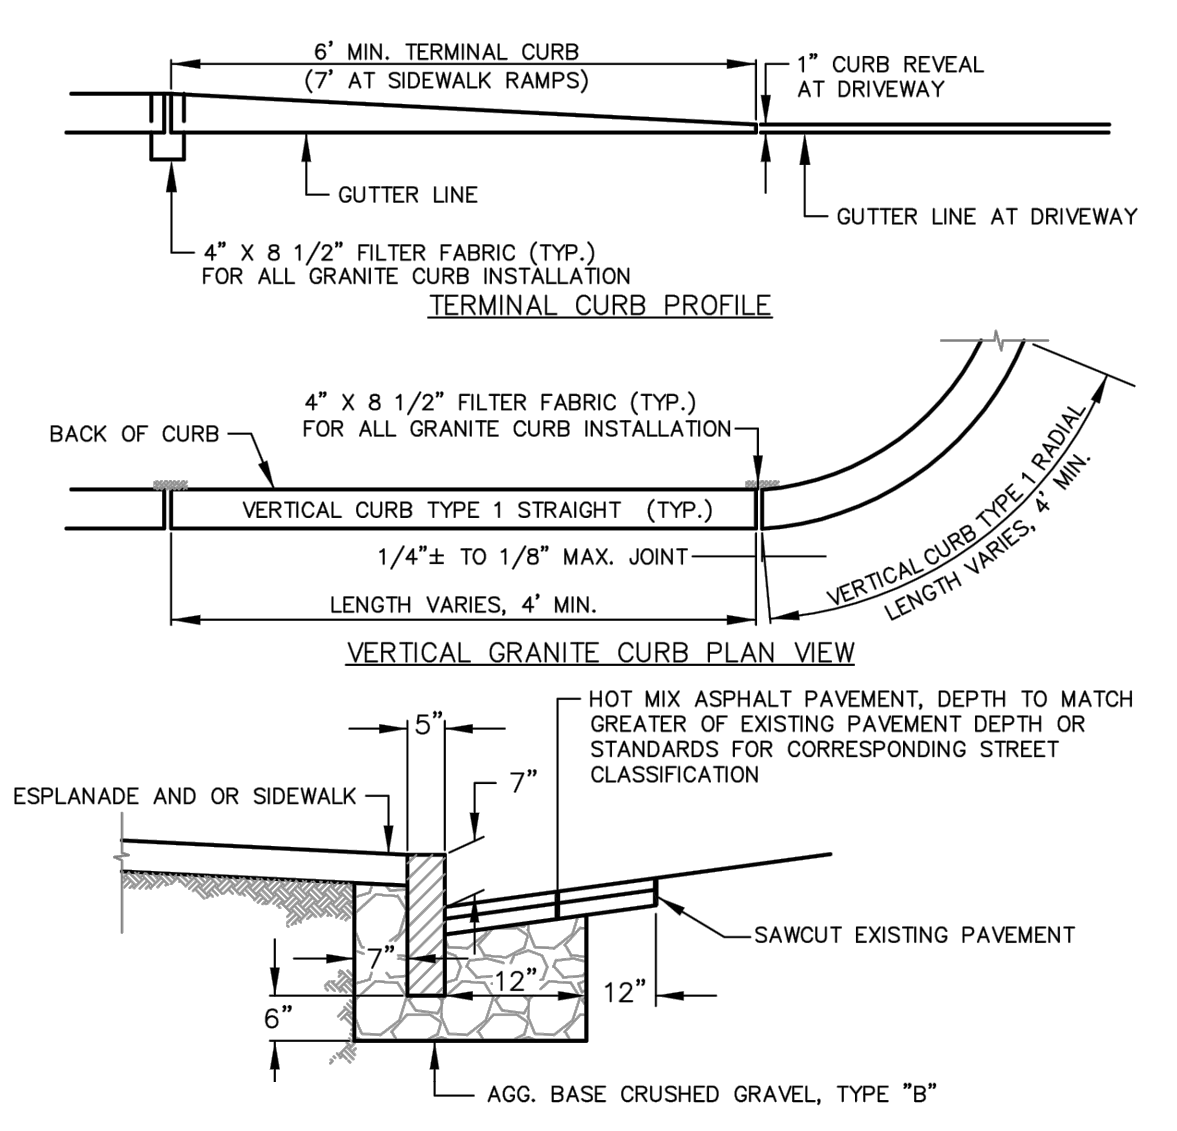

E VERTICAL GRANITE CURB INSTALLATION IN EXIST. STREETS
N.T.S. AS OBTAINED FROM THE CITY OF PORTLAND 'TECHNICAL MANUAL'

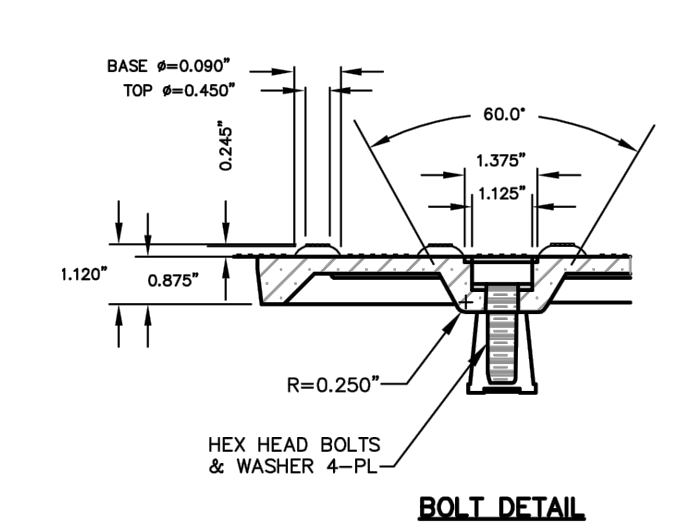

G SIDEWALK RAMP DETECTABLE WARNING PANEL
N.T.S. AS OBTAINED FROM THE CITY OF PORTLAND 'TECHNICAL MANUAL'

Revision	By	Date
4	SRB	17.02.20
3	SRB	17.01.10
2	SRB	17.09.26
1	SRB	17.08.09

File Name:	LA	DBS	17.07.12
195350450_det	DWN.	CHKD.	DSGN.

Permit-Seal



Client/Project
0 HANCOCK STREET LLC

THAMES STREET SITE
PORTLAND, MAINE
Title
LANDSCAPE, SITE AND SIDEWALK
DETAILS

Project No. 195350450
Scale N.T.S.
Sheet