

NOTES:
 1. SEE SHEET E-001 FOR LEGEND AND GENERAL NOTES.



4TH FLOOR SYSTEMS PLAN A1
 1/16" = 1'-0"

REV	DESCRIPTION	DATE
0	ISSUED FOR PERMIT	10/23/2017

ISSUED FOR PERMIT
 10/23/2017
 CURRENT ISSUE STATUS:


PROJECT NORTH:

SMRT Architects and Engineers
 144 Fore Street/P.O. Box 618
 Portland, Maine 04104

ARCHITECTURE | ENGINEERING | PLANNING | INTERIOR DESIGN | ENERGY SERVICES

WEX
 0 HANCOCK STREET, PORTLAND MAINE

4TH FLOOR SYSTEMS PLAN

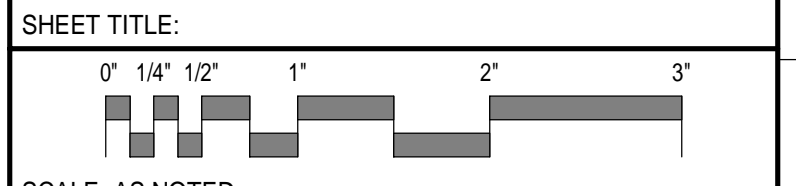

SCALE: AS NOTED

PROJECT MANAGER:	DJT	PROJECT NO.:	17146
A/E OF RECORD:	DJT		
JOB CAPTAIN:	DTJ		
DRAWN BY:	CDS		
SMRT FILE:	EY104-17146	SHEET No.:	EY104