


**NOTES:**  
 1. SEE SHEET E-001 FOR LEGEND AND GENERAL NOTES.

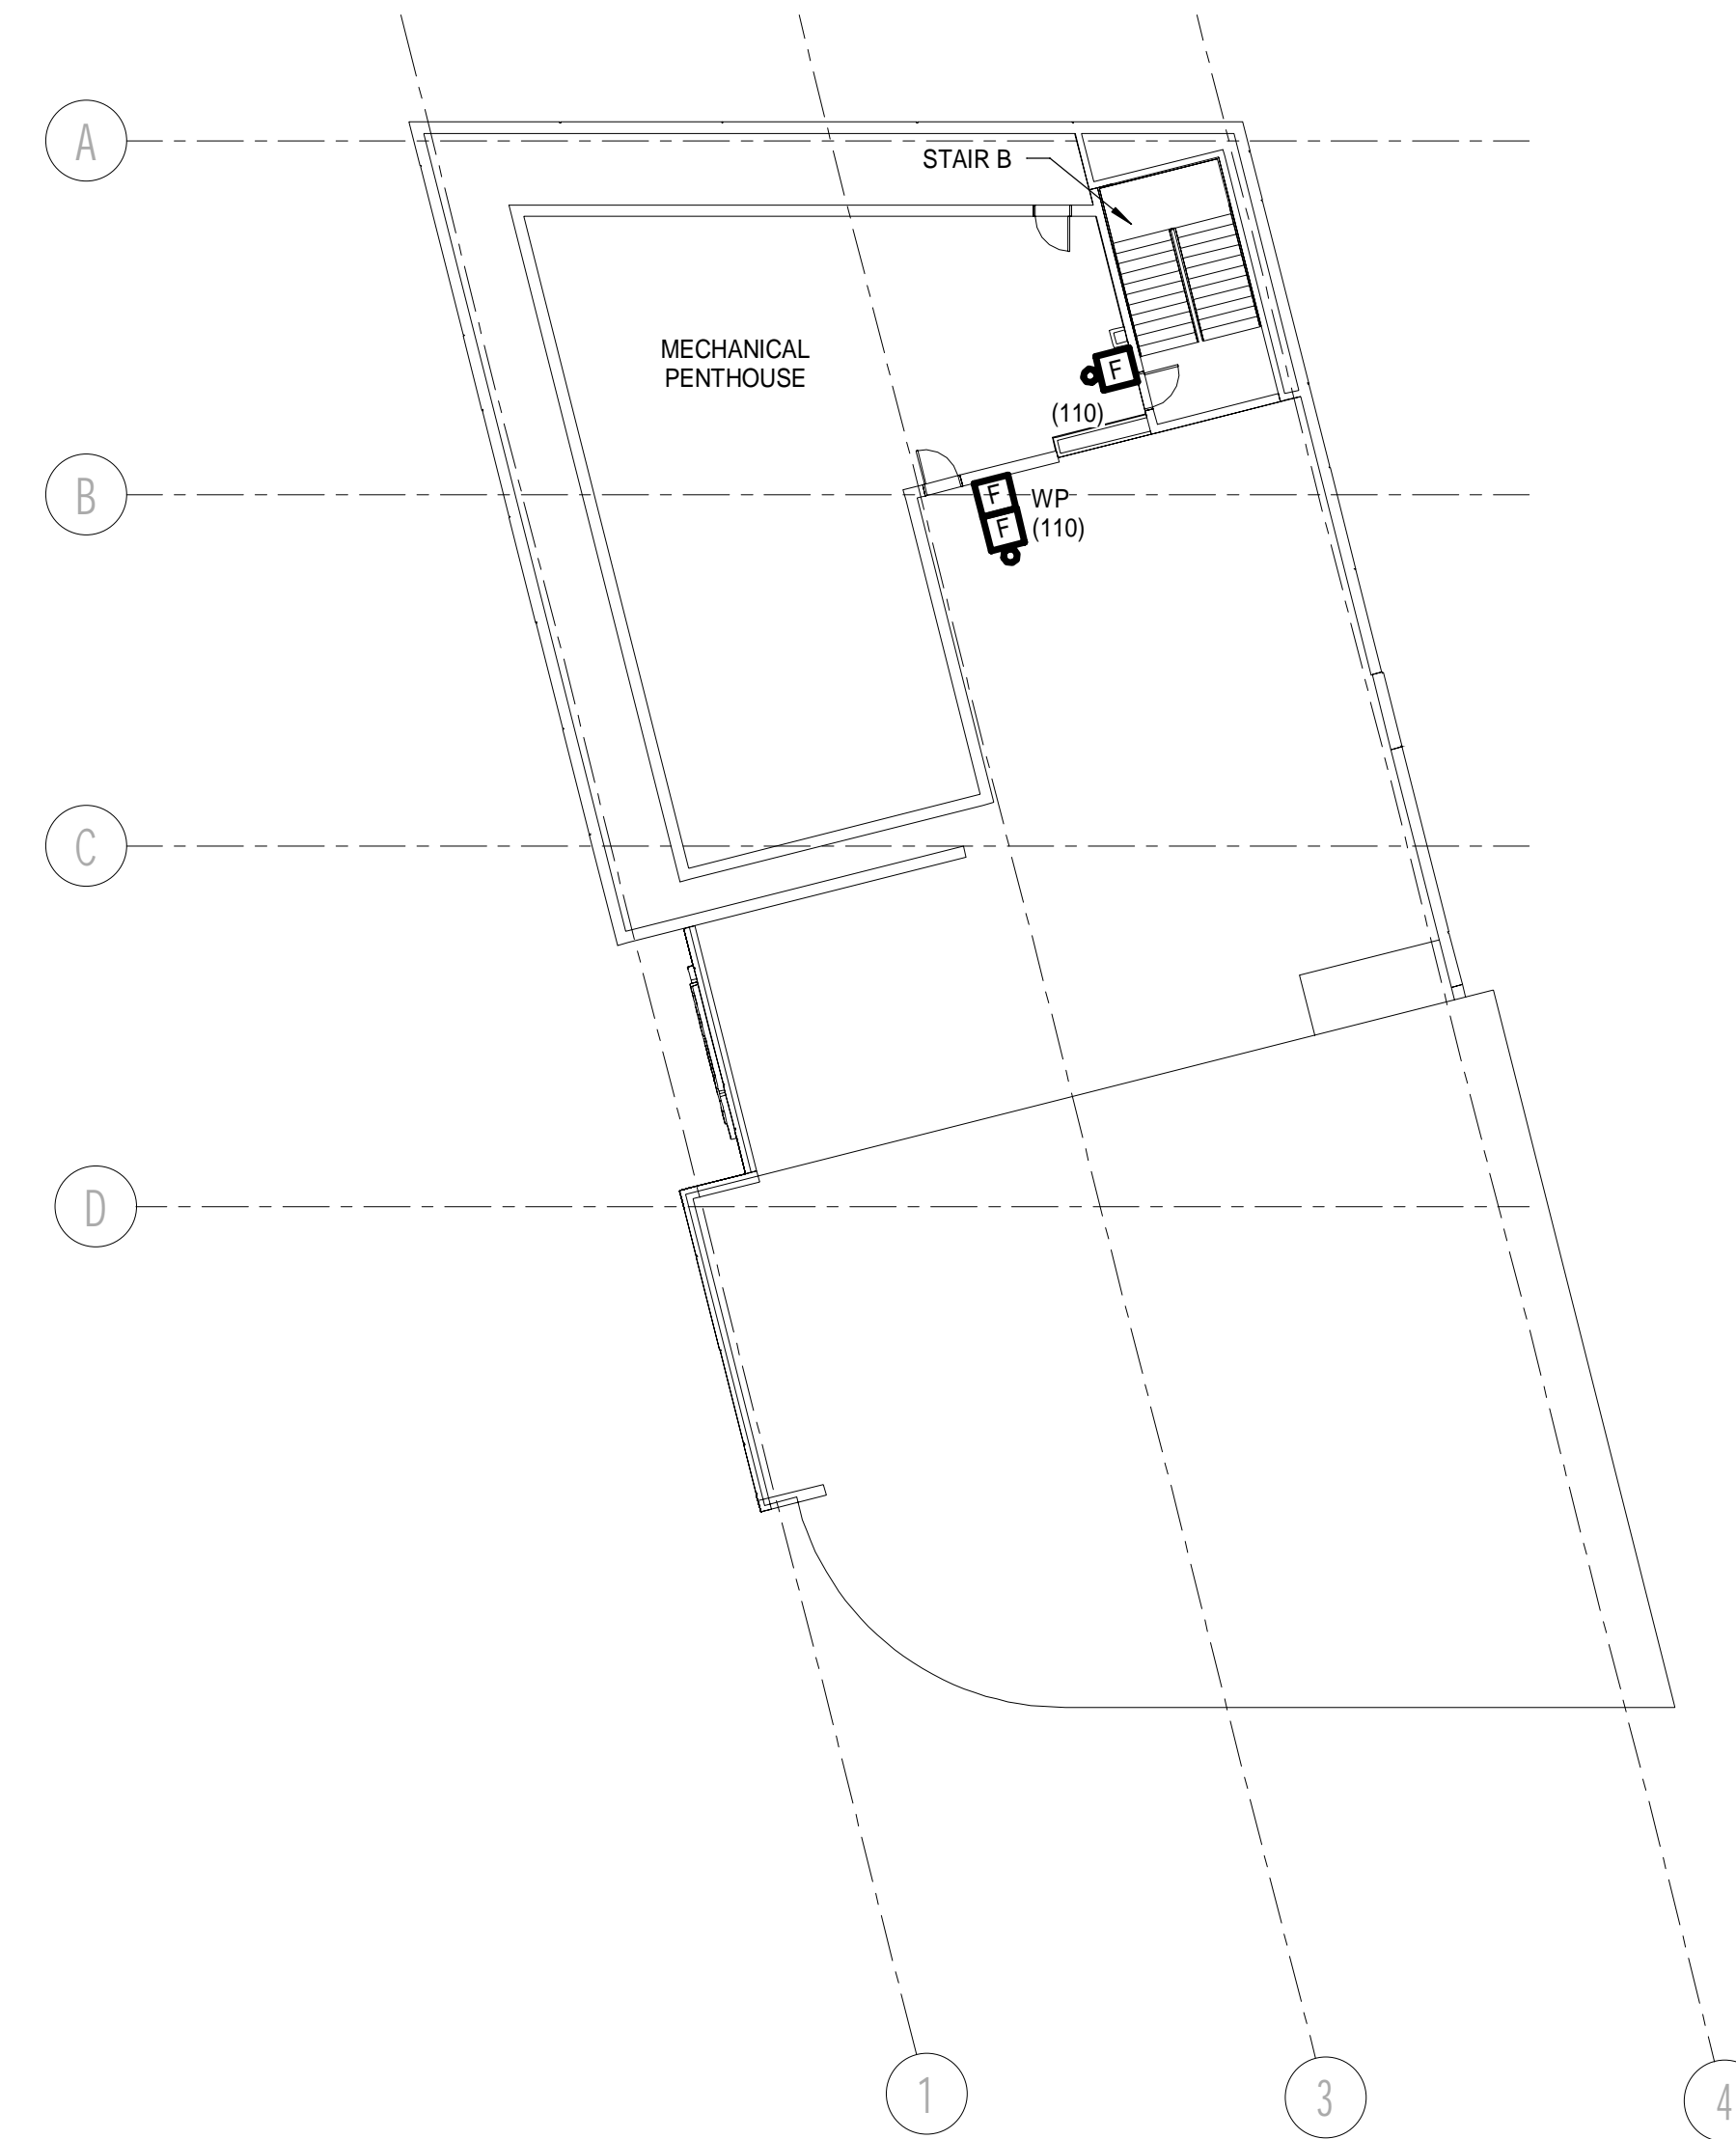

PENTHOUSE - 5TH FLOOR SYSTEMS PLAN (A1)  
 1/16" = 1'-0"

| REV | DESCRIPTION       | DATE       |
|-----|-------------------|------------|
| 0   | ISSUED FOR PERMIT | 10/23/2017 |


ISSUED FOR PERMIT  
 10/23/2017  
 CURRENT ISSUE STATUS:

PROJECT NORTH:  
 SMRT Architects and Engineers  
 144 Fore Street/P.O. Box 618  
 Portland, Maine 04104

ARCHITECTURE | ENGINEERING | PLANNING | INTERIOR DESIGN | ENERGY  
**SMRT**

WEX  
 0 HANCOCK STREET, PORTLAND MAINE

PENTHOUSE - 5TH FLOOR  
 SYSTEMS PLAN

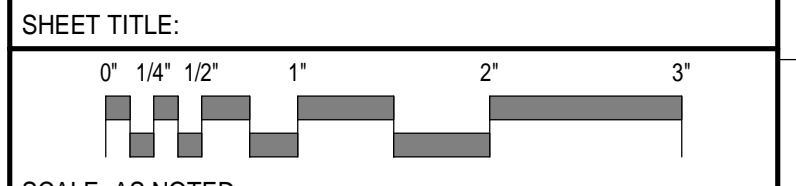

SCALE: AS NOTED  
 PROJECT MANAGER: DJT PROJECT NO: 17146  
 A/E OF RECORD: DJT  
 JOB CAPTAIN: DTJ  
 DRAWN BY: CDS  
 SMRT FILE: EY105-17146 SHEET No. EY105