




THAMES STREET
DOUBLE CURB AND ESPLANADE PLAN VIEW
Scale: 1" = 10'-0"

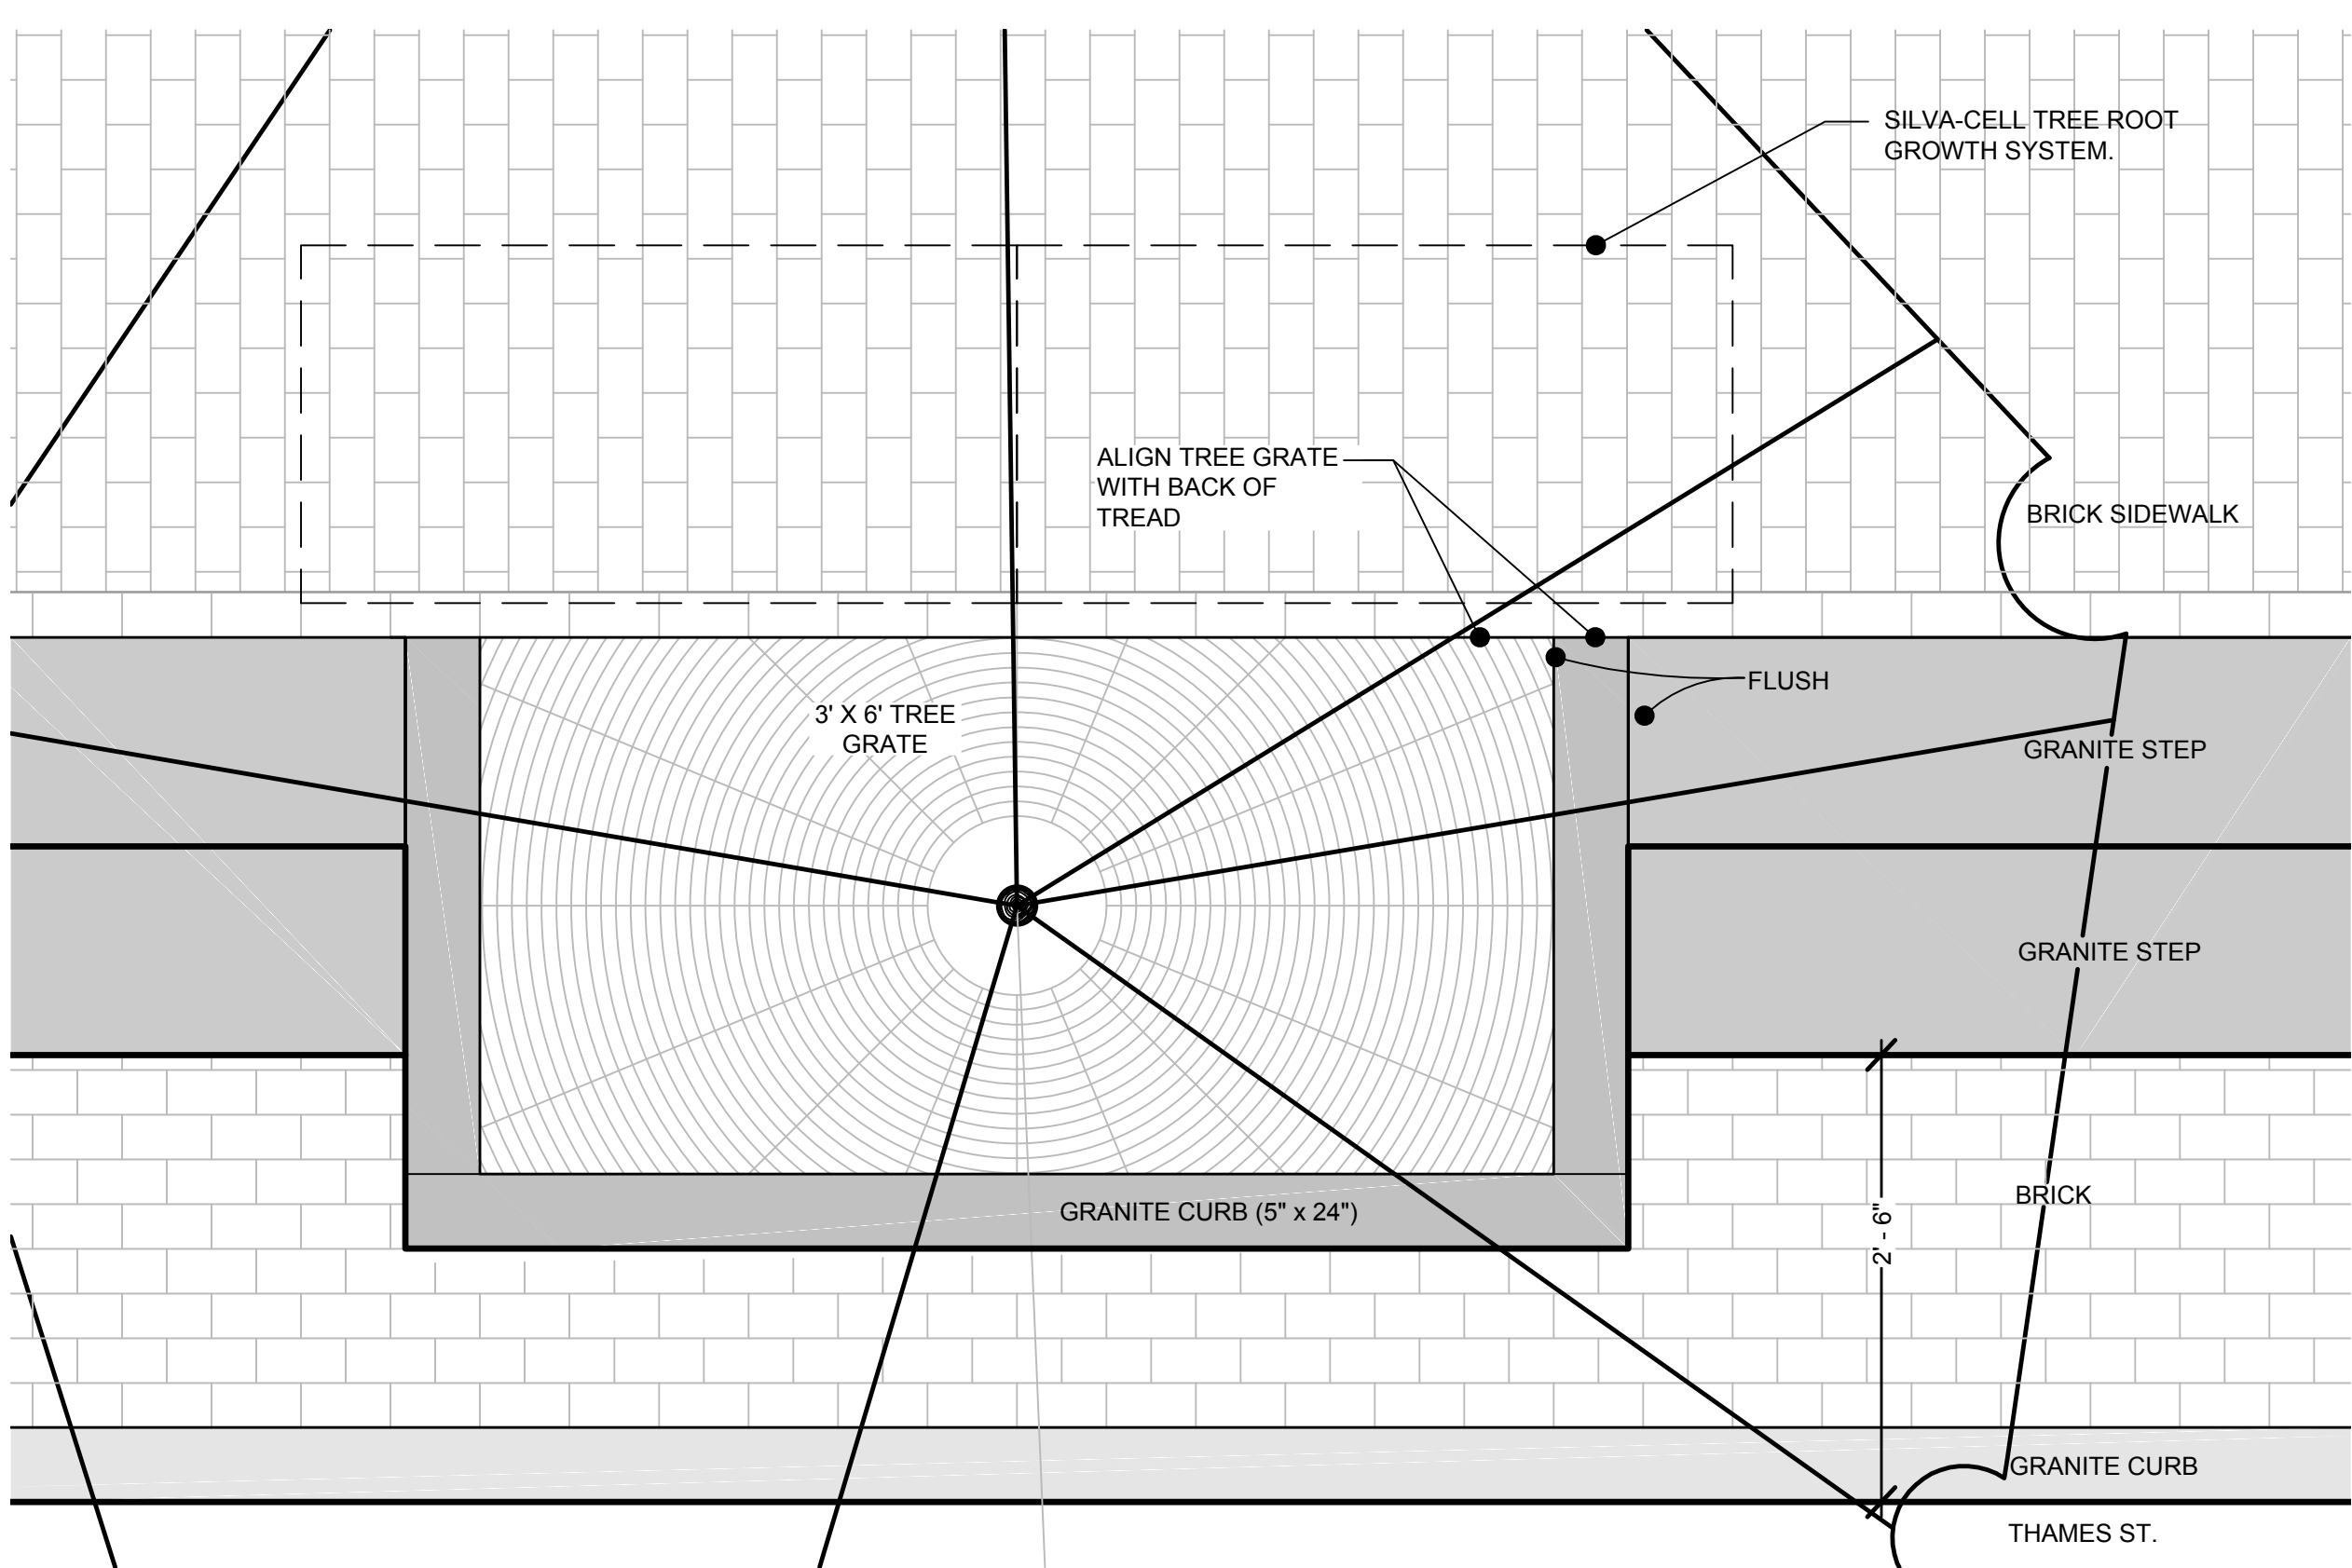

DETAIL PLAN VIEW
Scale: 1" = 1'-0"

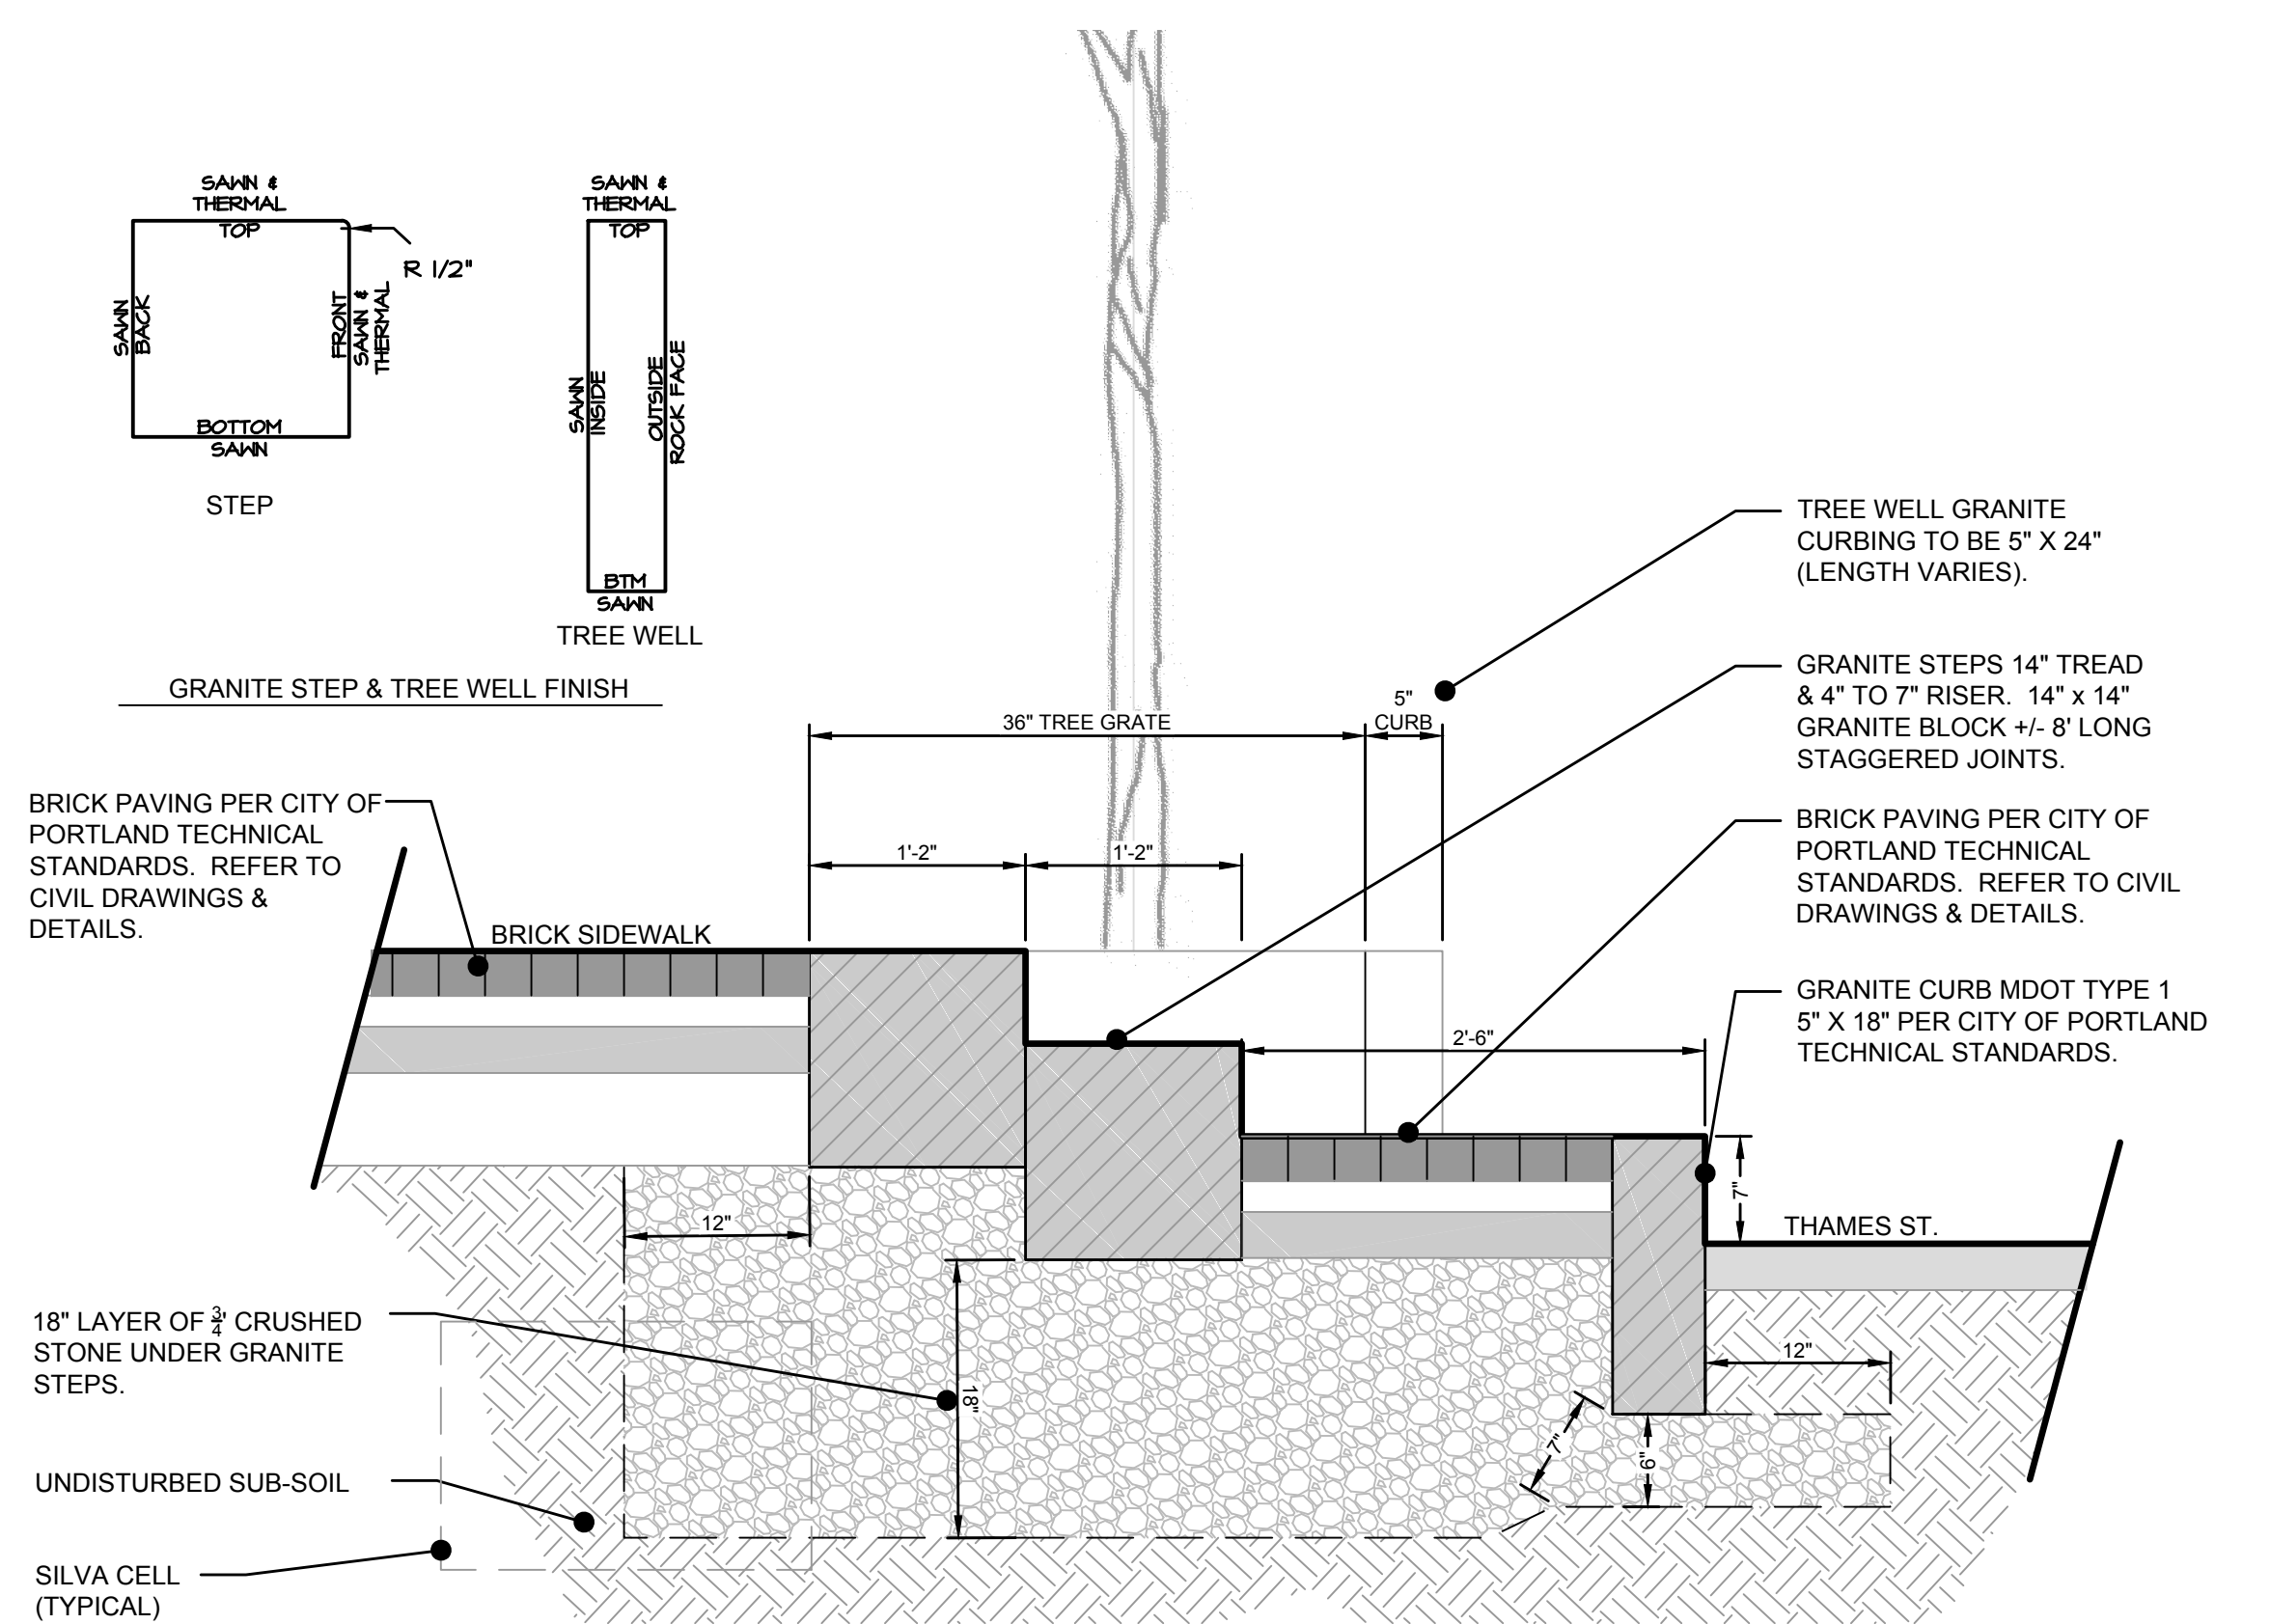

DETAIL SECTION
Scale: 1" = 1'-0"

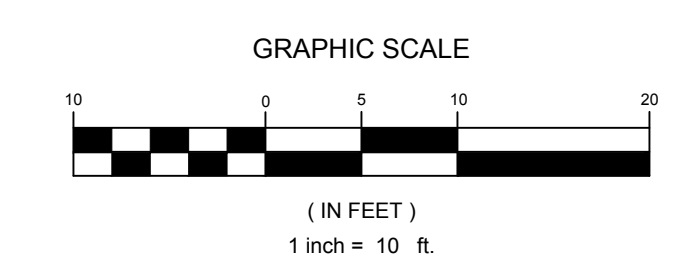

Revision	By	Date
3	MAS	17.10.20
2	SBM	17.10.19
1	SBM	17.10.18
	MAS	17.10.18
	SBM	17.10.18
	YJAM/DD	17.10.18

File Name:	M&S	SBM	TS	17.10.10
978-Base-MS 10-5-17	DWN.	CHKD.	DSGN.	DATE



Client/Project
0 HANCOCK LLC

THAMES STREET SITE
PORTLAND, MAINE

Title
THAMES STREETScape DETAIL PLAN

Project No. 195350450
Scale 1" = 10'

Sheet