
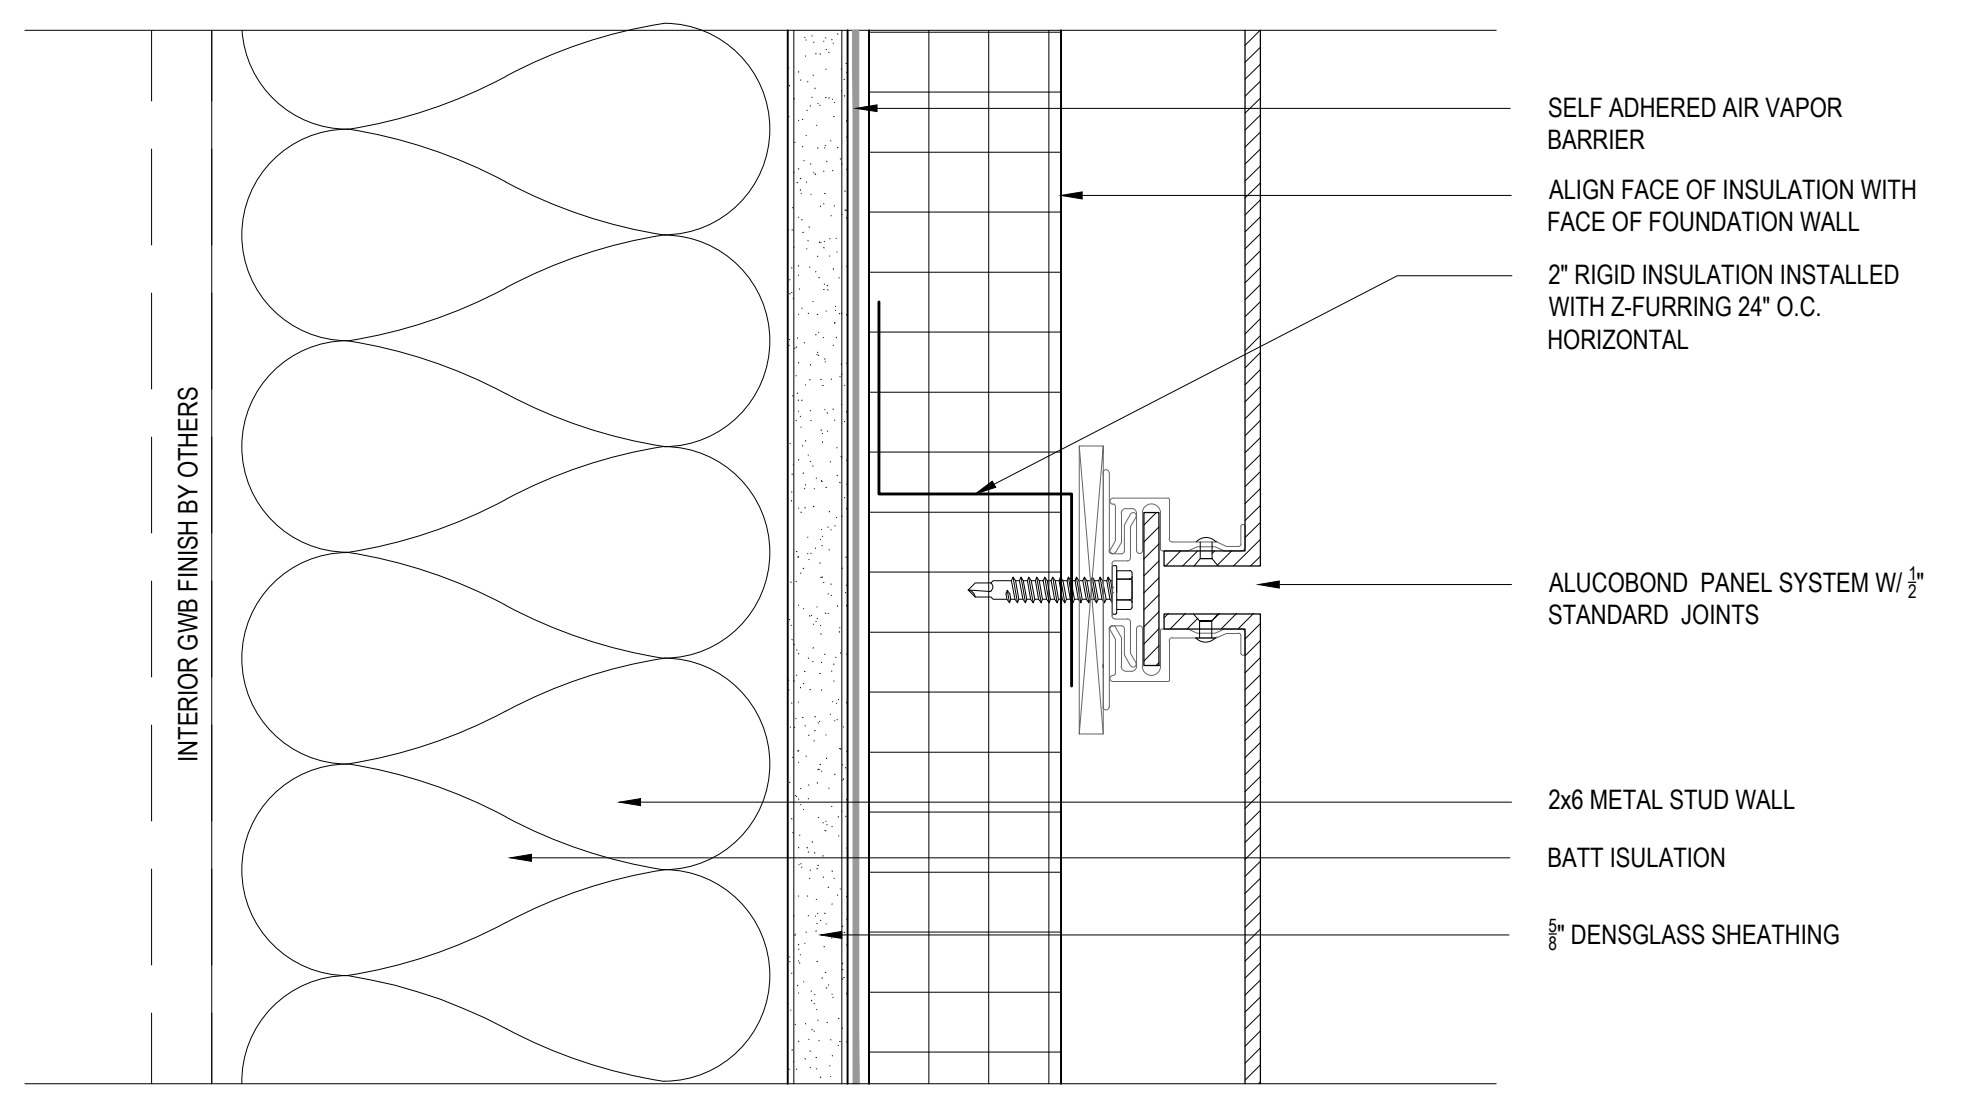
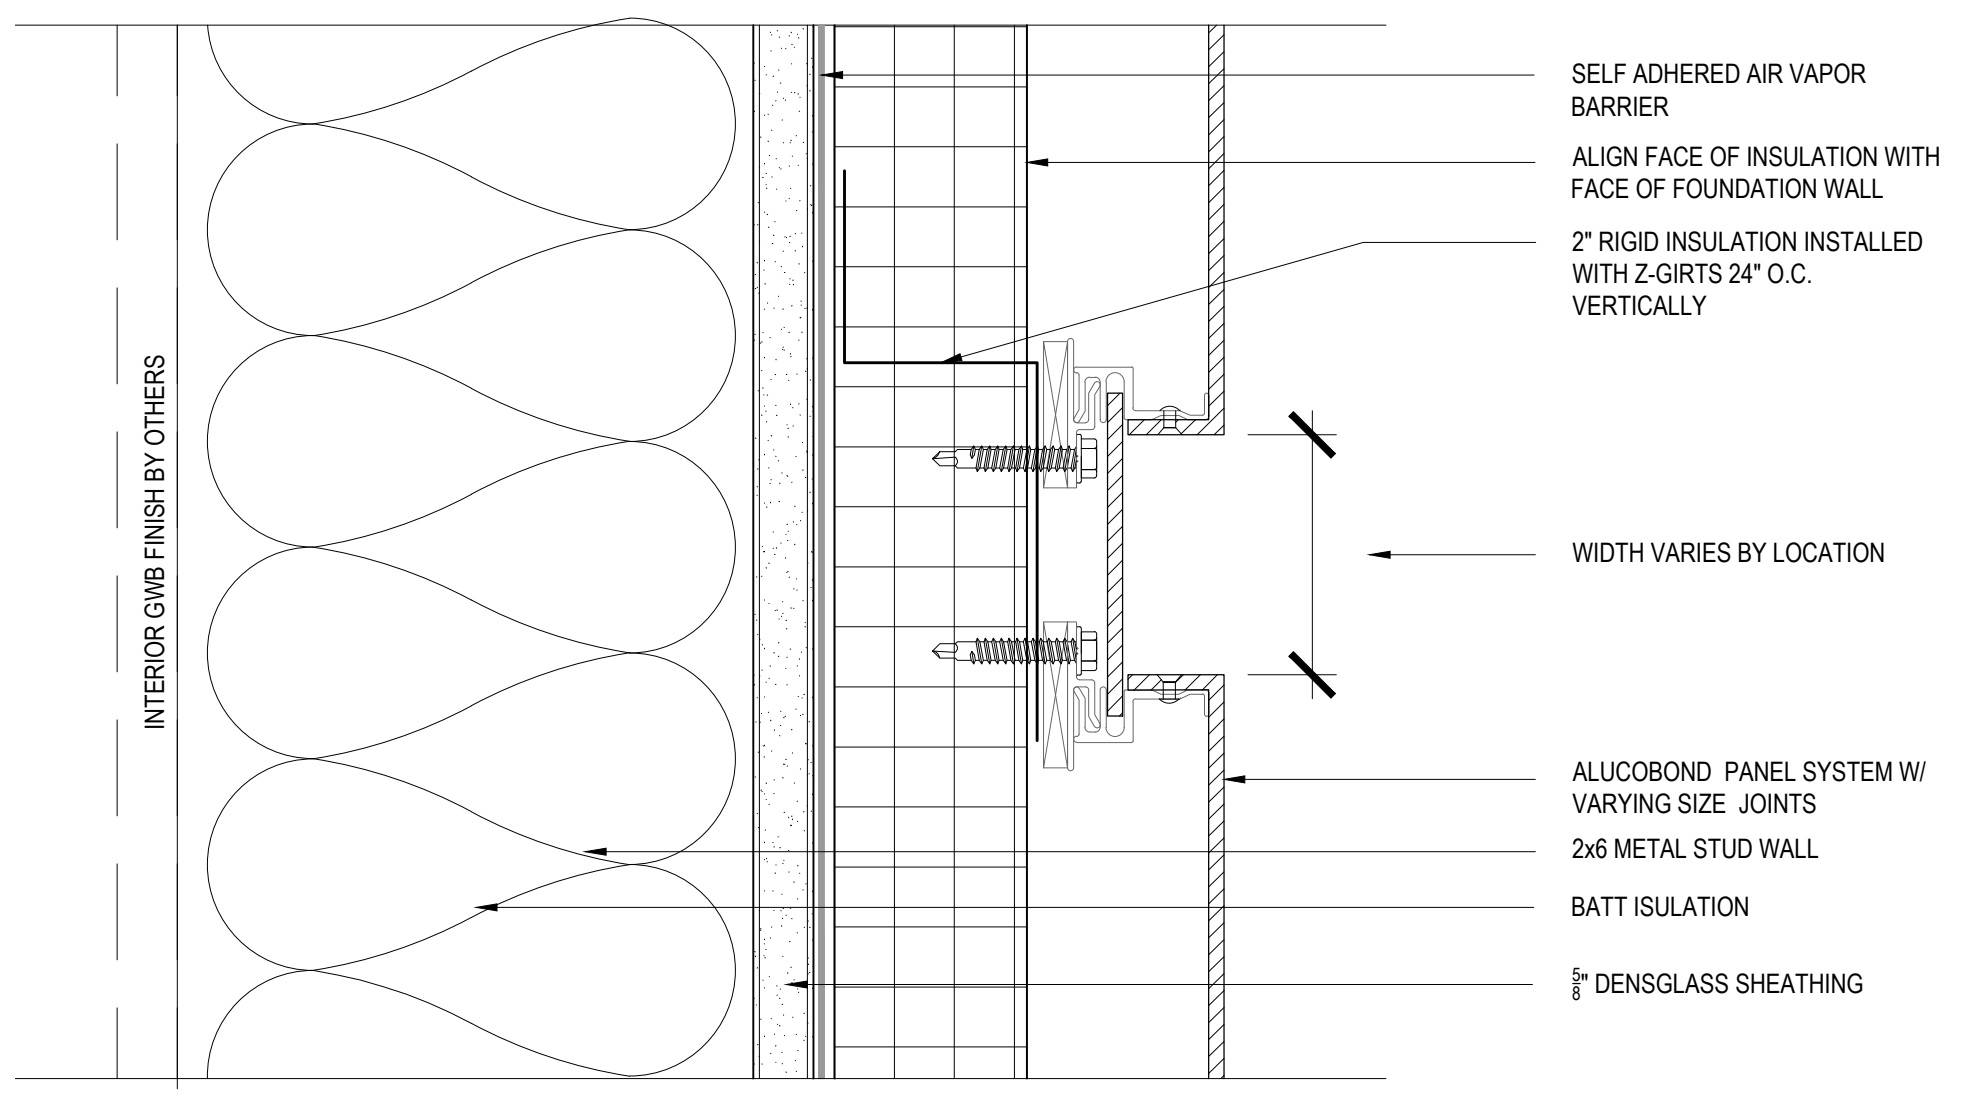


6 OPTIONAL 10" CURTAIN WALL HEAD DETAIL
WALL DETAIL SCALE: 3"=1'-0"

5 GUARDRAIL ELEVATION DETAIL
WALL DETAIL SCALE: 1 1/2"=1'-0"


4 METAL PANEL FACTORY 1/2" JOINT AT FLOOR PLATE - ALUCOBOND
WALL DETAIL SCALE: 6"=1'-0"

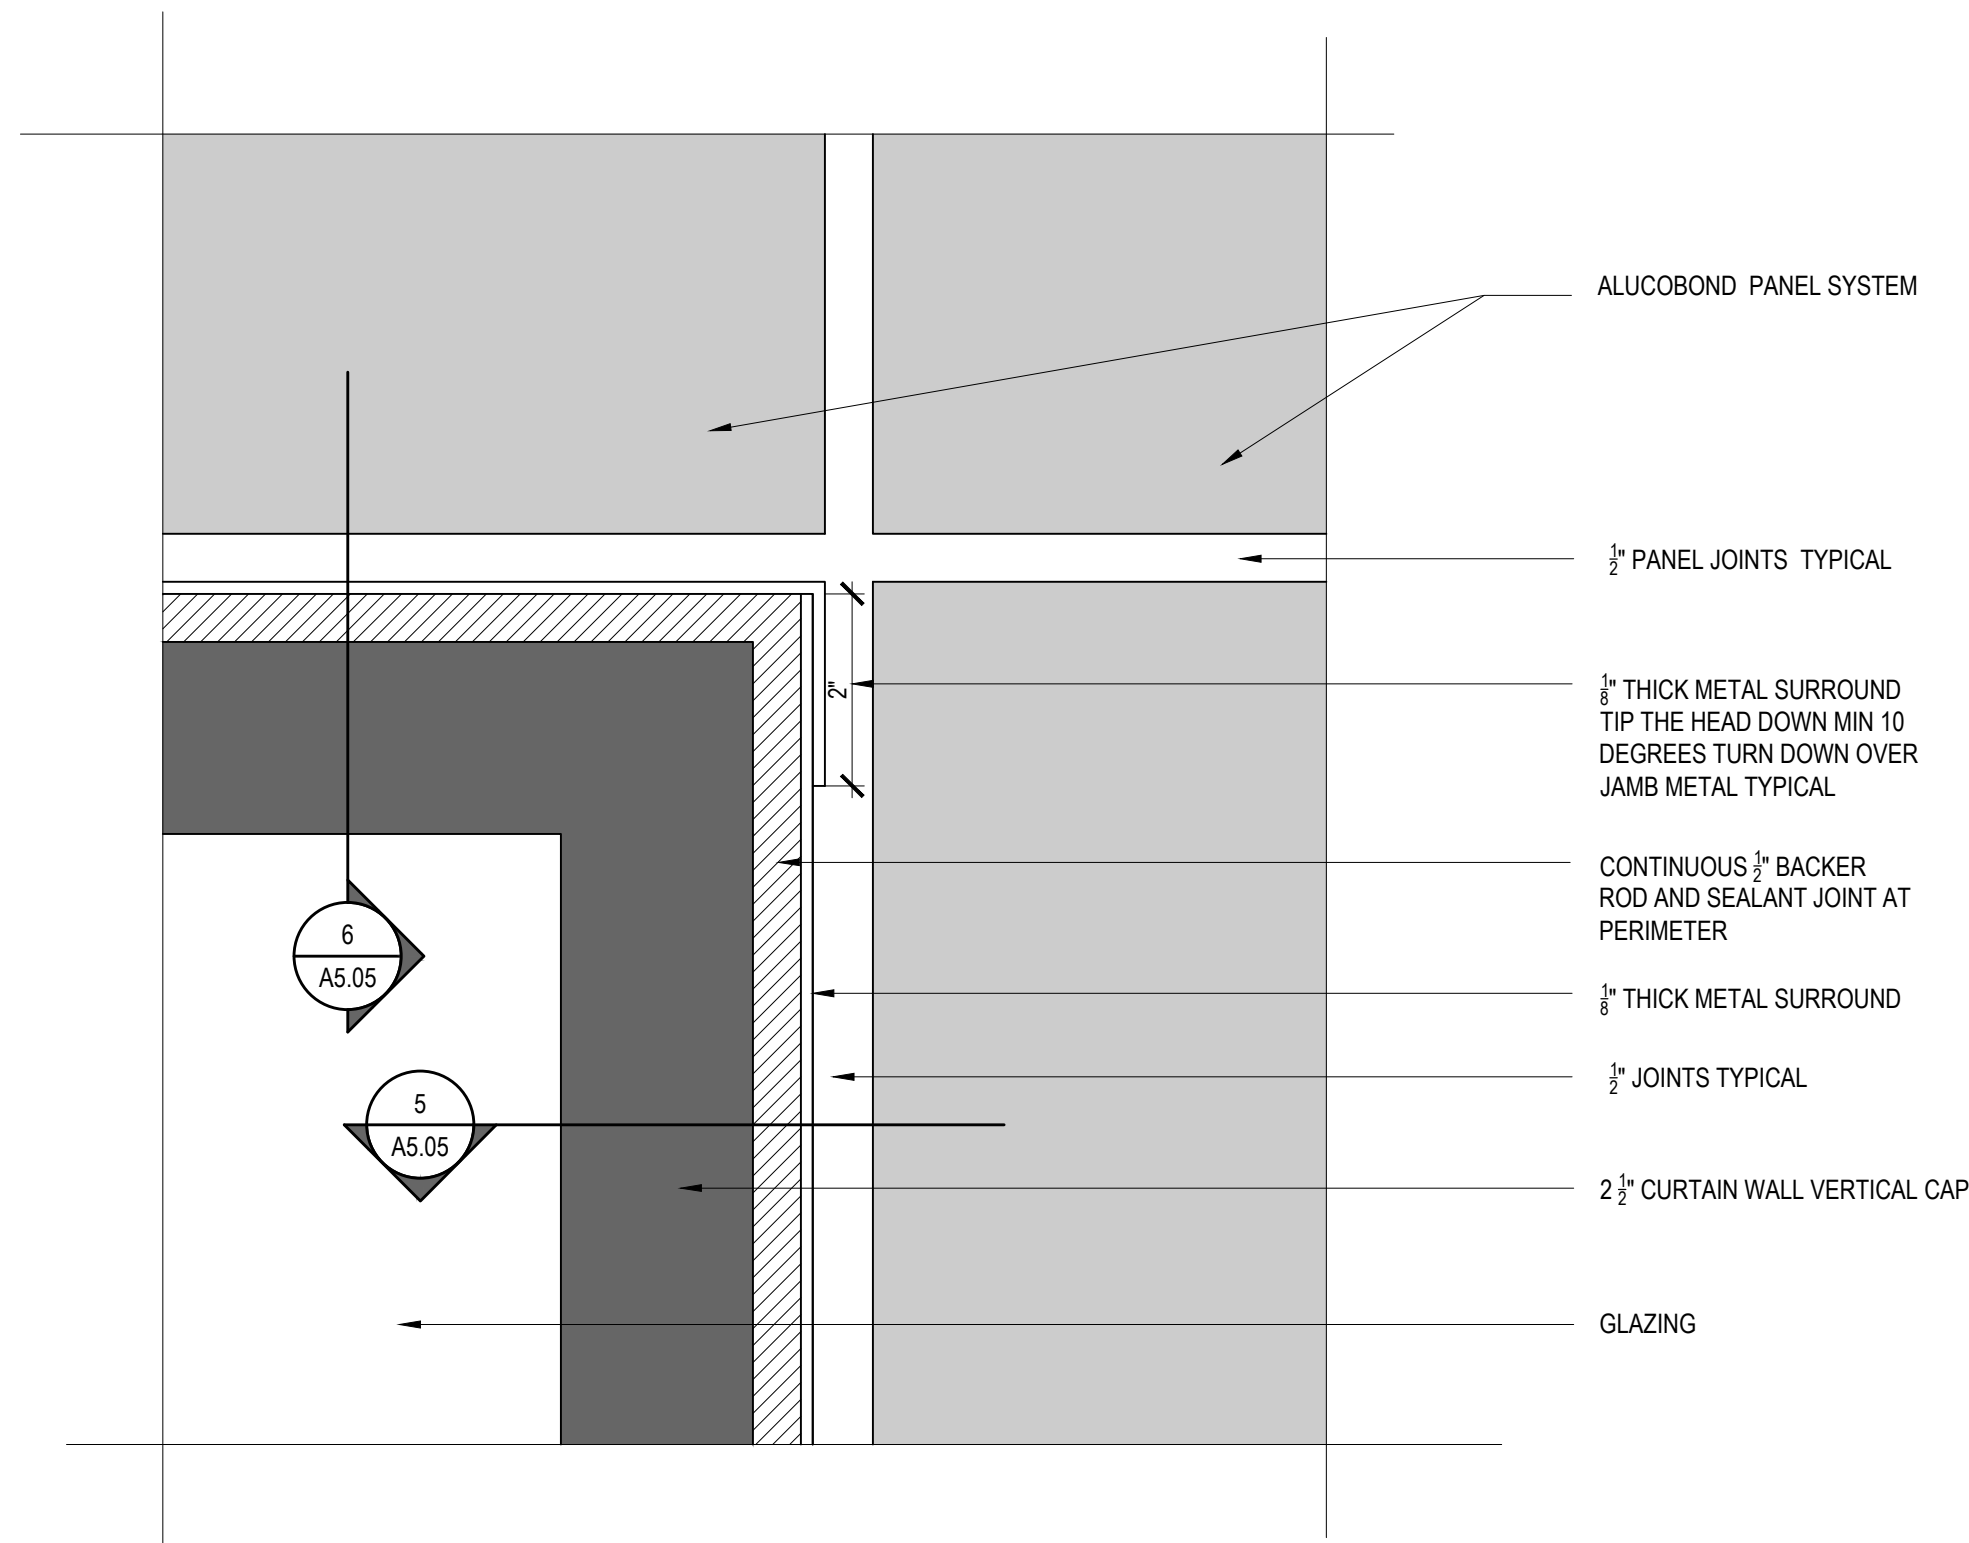

3 WINDOW HEAD / JAMB ELEVATION DETAIL - ALUCOBOND
WALL DETAIL SCALE: 6"=1'-0"

2 METAL PANEL FACTORY WIDE JOINT - ALUCOBOND
WALL DETAIL SCALE: 6"=1'-0"

1 METAL PANEL FACTORY 1/2" JOINT - ALUCOBOND
WALL DETAIL SCALE: 6"=1'-0"

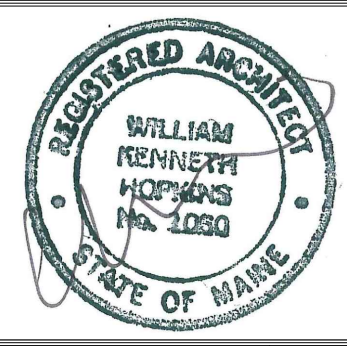

Prepared For:
0 Hancock Street LLC

Consultant:
ENVELOPE ARCHITECTURE & CONSULTING
BUILDING ENVELOPE DESIGN AND CONSULTING • WINDHAM, ME
207-807-6661

Architect:
ARCHETYPE architects
48 Union Wharf Portland, Maine 04101
(207) 773-6022 ARCHETYPE@ARCHETYPEPA.COM

Project:
WEX BUILDING
1 Hancock St. Portland Maine

Revisions:
Issued for Permit

Date: OCT 23, 2017
Scale: As indicated
DETAILS

A5.06