



Prepared For:  
**0 Hancock Street  
LLC**

Consultant:  
**ENVELOPE**  
ARCHITECTURE & CONSULTING  
BUILDING ENVELOPE DESIGN  
CORPORATION  
COMMERCIAL • WINDHAM, ME  
207-807-6661

Architect:  
**ARCHETYPE**  
architects  
48 Union Wharf Portland, Maine 04101  
(207) 775-6022 ARCHETYPE@ARCHETYPEPA.COM


Project:  
**WEX  
BUILDING**  
1 Hancock St. Portland Maine

Revisions:  
Issued for Permit

Date: OCT 23, 2017  
Scale: As indicated


**ROOF DETAILS**

**A5.20**

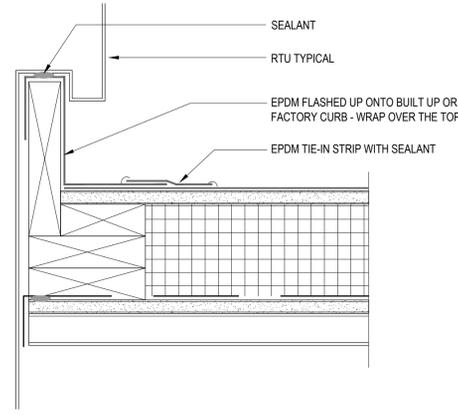


**4 MECHANICAL CURB ROOF FLASHING**

SCALE: 1"=1'-0"

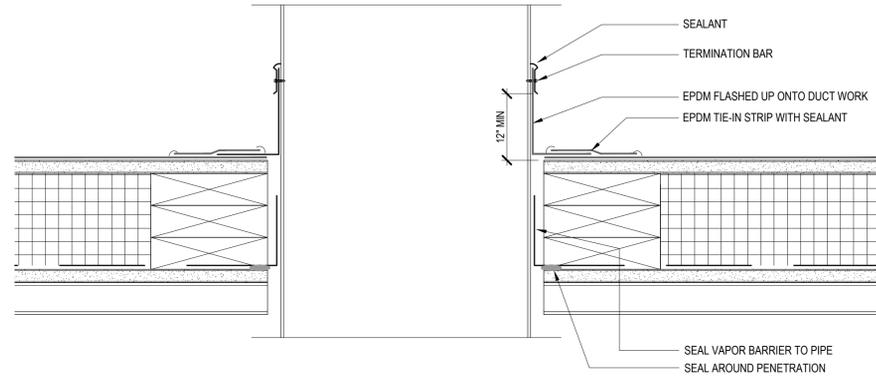


**3 MECHANICAL DUCT FLASHING AT ROOF PENETRATION**

SCALE: 1"=1'-0"

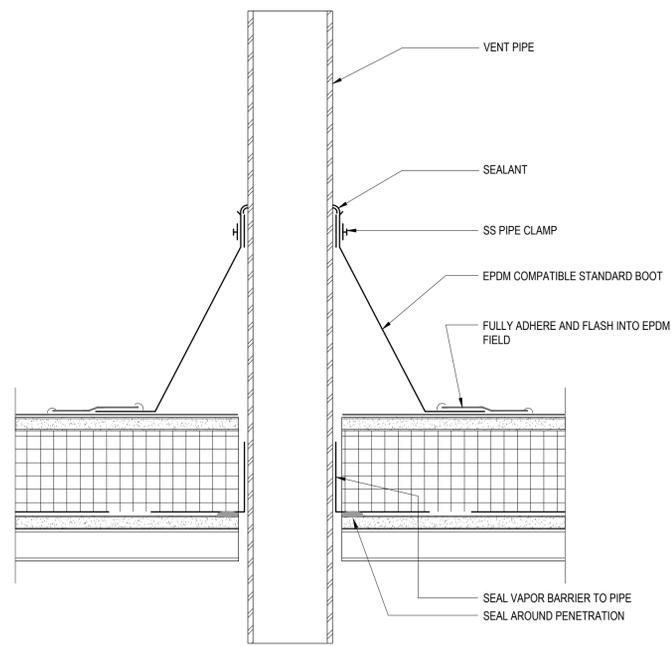

**2 ROOF PENETRATIONS**

SCALE: 3"=1'-0"

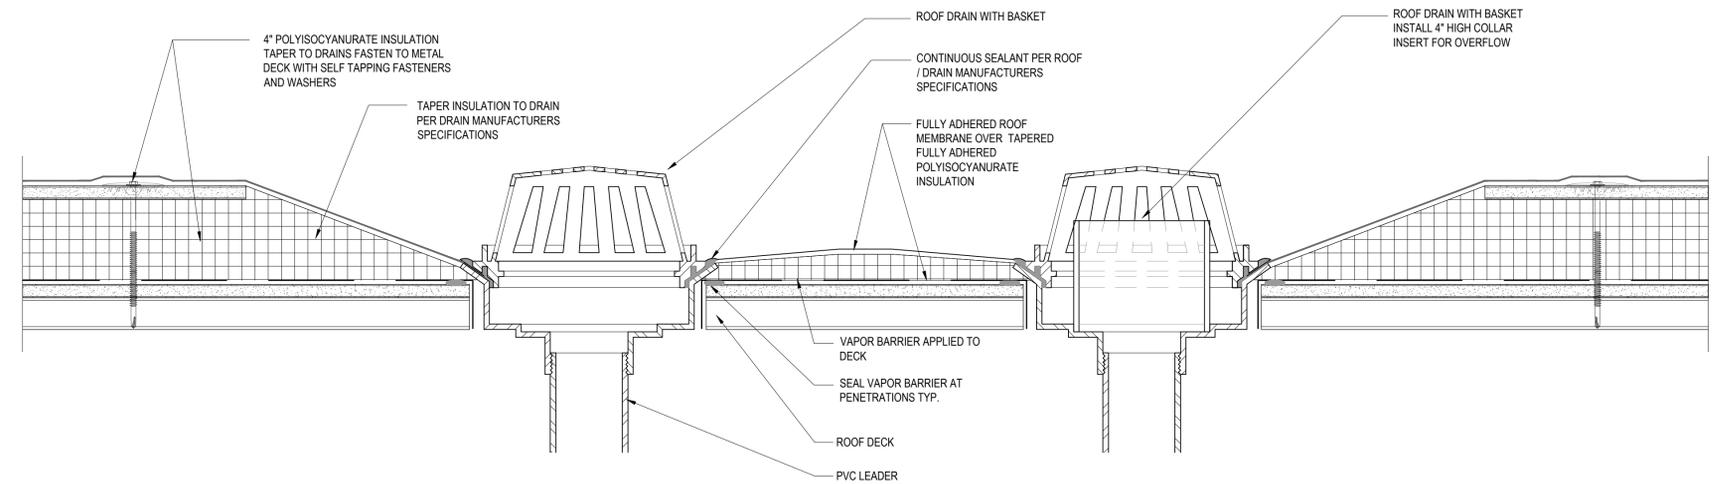

**ROOF DRAINS**  
3" = 1'-0"

**1 ROOF DRAINS**

SCALE: 3"=1'-0"