


DATE of APPROVAL October 4, 2017
 PLANNER Caitlin Cameron
 PROJECT NO. 2017-180
 Scarborough, Maine 04074-8929
 Tel. 207.883.3355
 www.stantec.com

Copyright Reserved
 The Contractor shall verify and be responsible for all dimensions. DO NOT scale the drawing - any errors or omissions shall be reported to Stantec without delay.
 The Copyrights to all designs and drawings are the property of Stantec. Reproduction or use for any purpose other than that authorized by Stantec is forbidden.

Consultants
MOHR & SEREDIN
 Landscape Architects, Inc.
 18 Pleasant Street
 Portland, Maine 04101
 207-871-0003


Notes

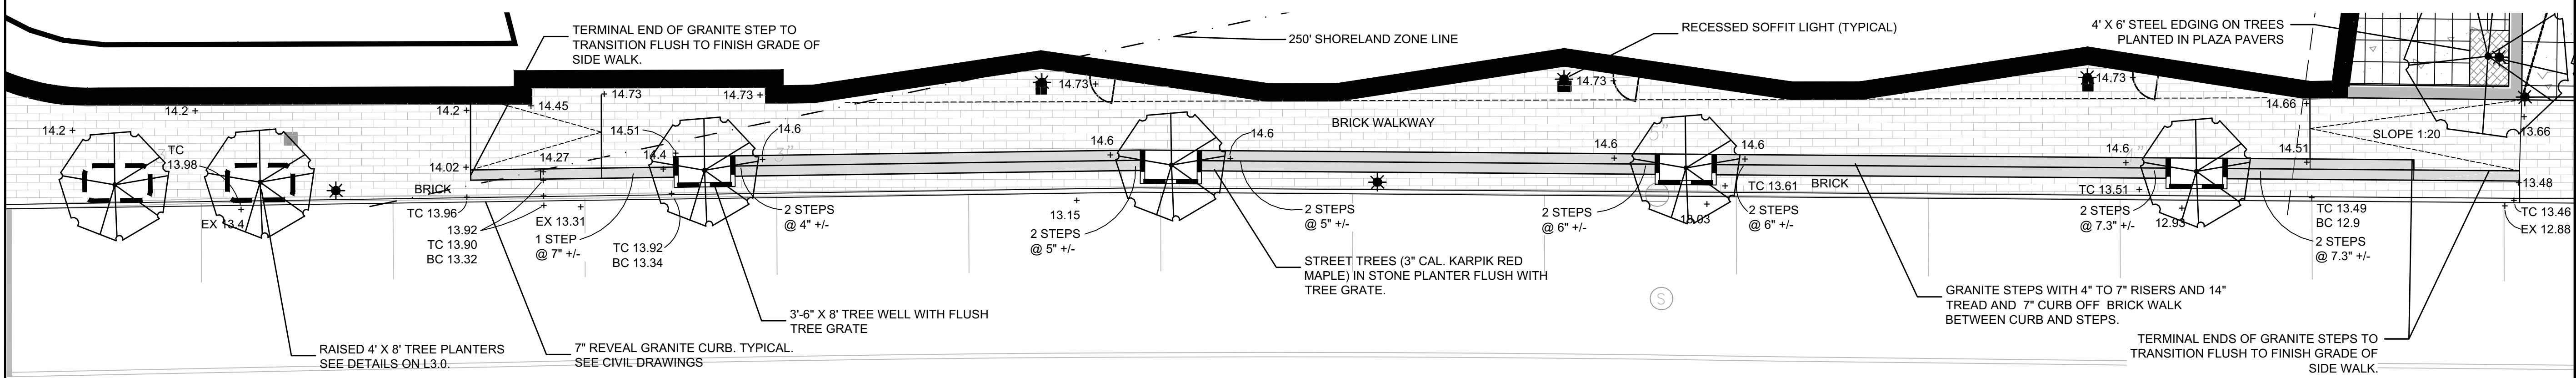


THAMES STREET

DOUBLE CURB AND ESPLANADE PLAN VIEW


Scale: 1" = 10'-0"

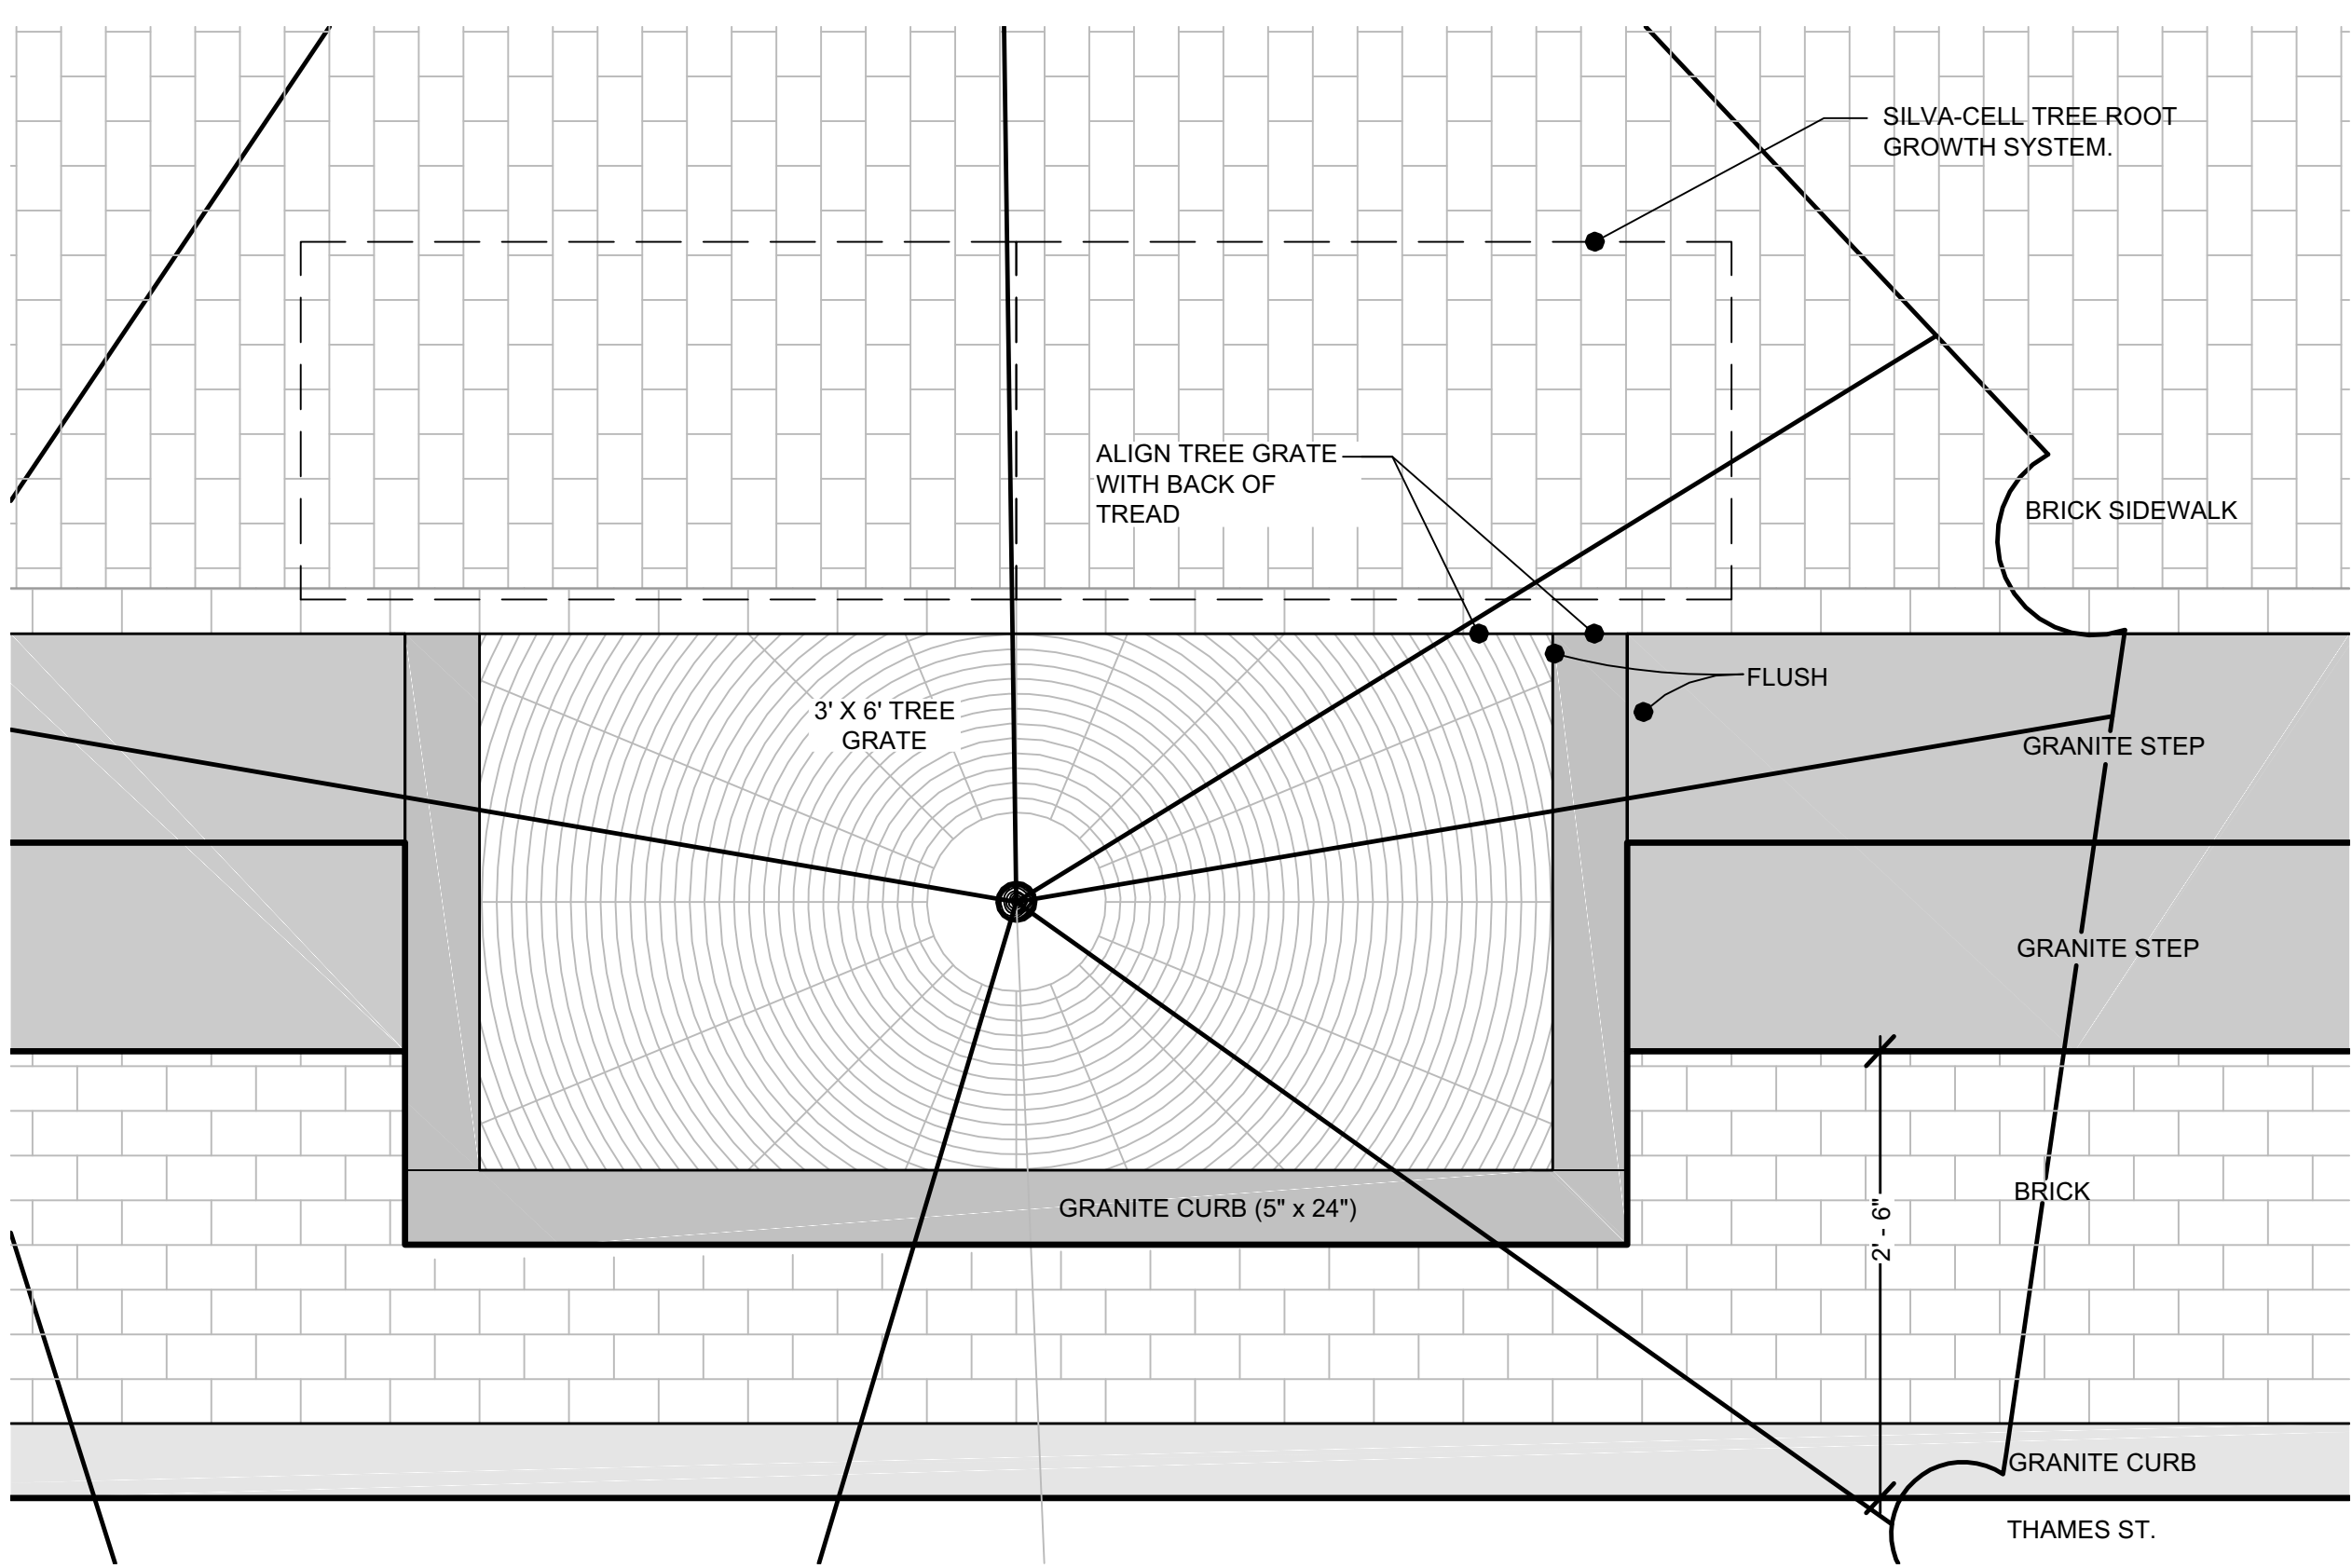

DETAIL PLAN VIEW
 Scale: 1" = 1'-0"

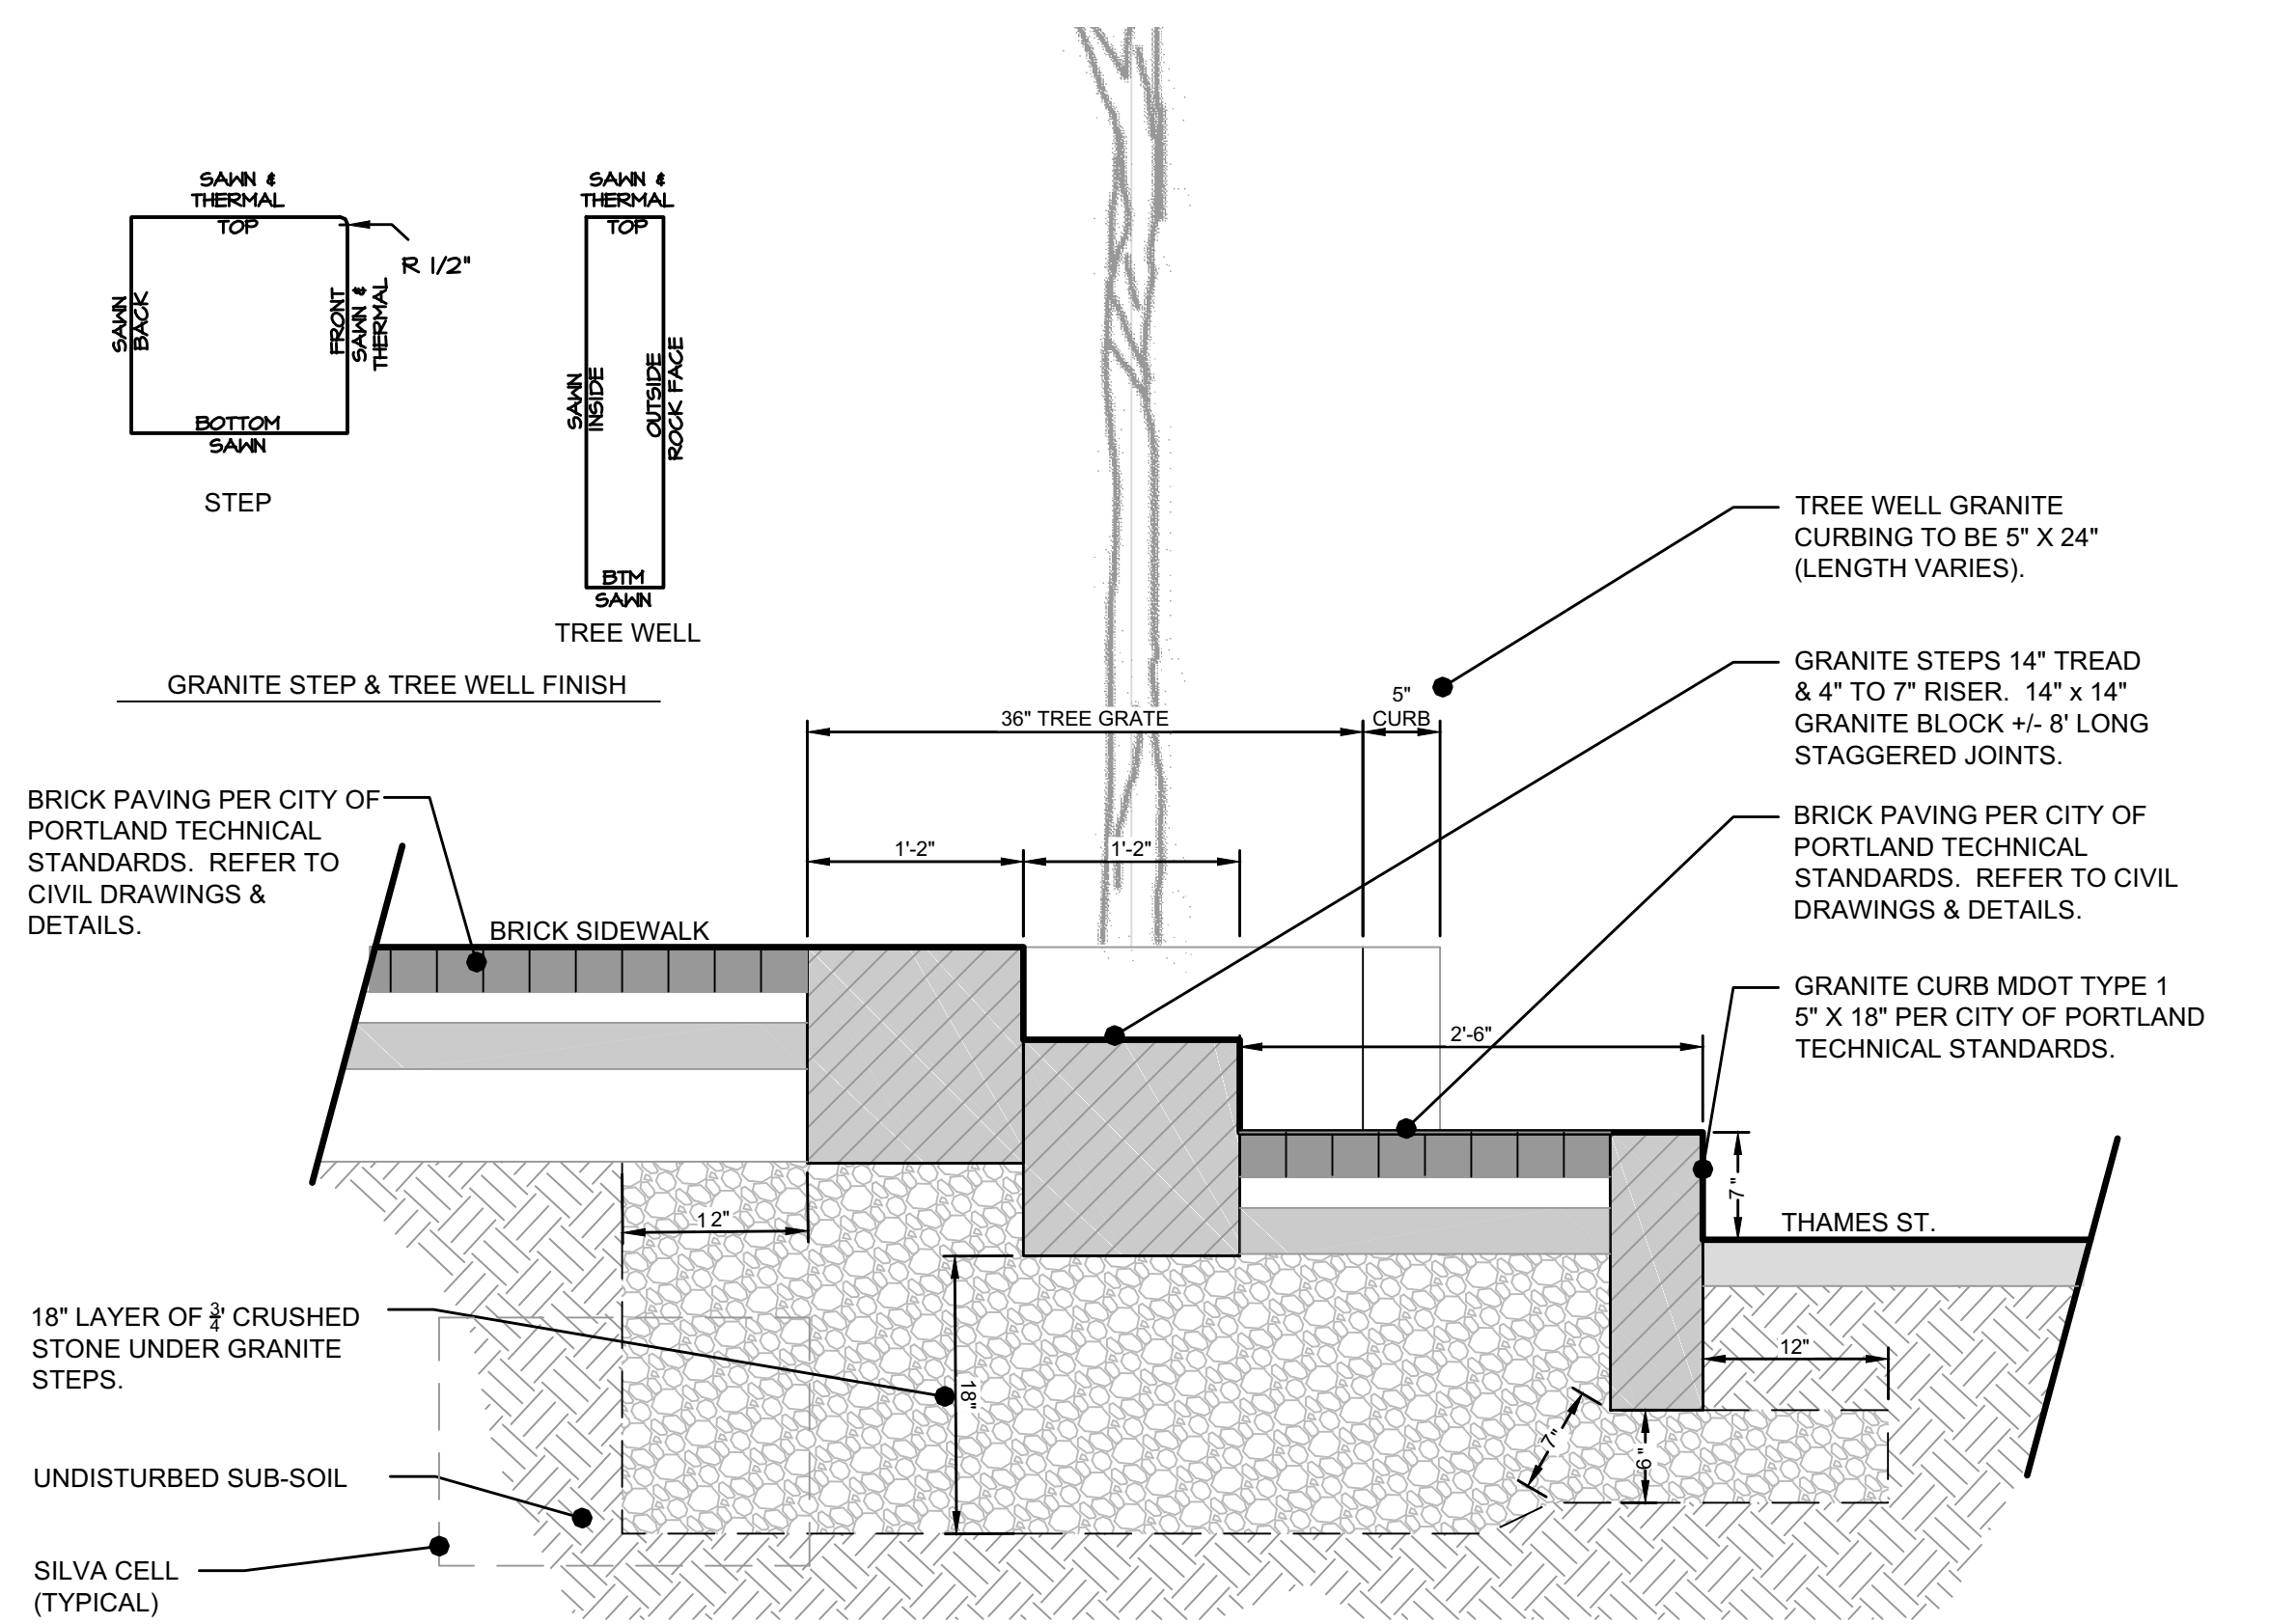

DETAIL SECTION
 Scale: 1" = 1'-0"

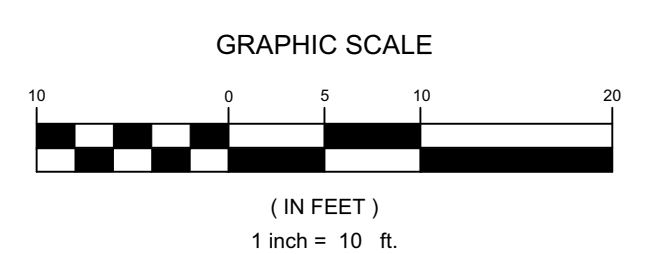

Revision	By	Date
1	M&S	17.02.14
2	M&S	17.02.20
3	M&S	17.02.20
File Name: 978-Bois-MS 10-5-17
 P.E. STEPHEN R. BUSHEY
 Permit-Seal



Client/Project
 O HANCOCK LLC

THAMES STREET SITE
 PORTLAND, MAINE

Title
 THAMES STREETScape DETAIL PLAN

Project No. 195350450
 Scale 1" = 10'

Sheet
 L-2.0