



DATE of APPROVAL October 4, 2017
PLANNER Caitlin Cameron
PROJECT NO. 2017-180
Scarborough, Maine 04074-8929
Tel. 207.883.3355
www.stantec.com

Copyright Reserved
The Contractor shall verify and be responsible for all dimensions. DO NOT scale the drawing - any errors or omissions shall be reported to Stantec without delay.
The Copyrights to all designs and drawings are the property of Stantec. Reproduction or use for any purpose other than that authorized by Stantec is forbidden.

Consultants
MOHR & SEREDIN
Landscape Architects, Inc.
18 Pleasant Street
Portland, Maine 04101
207-871-0003

Notes

1	REVISED FOR CONSTRUCTION PLANS PER CITY COMMENTS	M&S	SBM	TS	17/02/17
2	ISSUED FOR CONSTRUCTION PLANS	M&S	SBM	TS	17/02/17
3	REVISED FOR CONSTRUCTION PLANS	M&S	SBM	TS	17/02/17
4	REVISED FOR CONSTRUCTION PLANS PER CITY COMMENTS	M&S	SBM	TS	17/02/17
5	REVISED FOR CONSTRUCTION PLANS PER CITY COMMENTS	M&S	SBM	TS	17/02/17

File Name: 978-Base-MS 10-5-17
P.E. STEPHEN R. BUSHEY
M&S DWN. SBM CHKD. TS DSGN. 17.10.24




Client/Project
0 HANCOCK LLC


THAMES STREET SITE
PORTLAND, MAINE

Title
LANDSCAPE DETAILS

Project No. 195350450
Scale 1" = 10'
Sheet

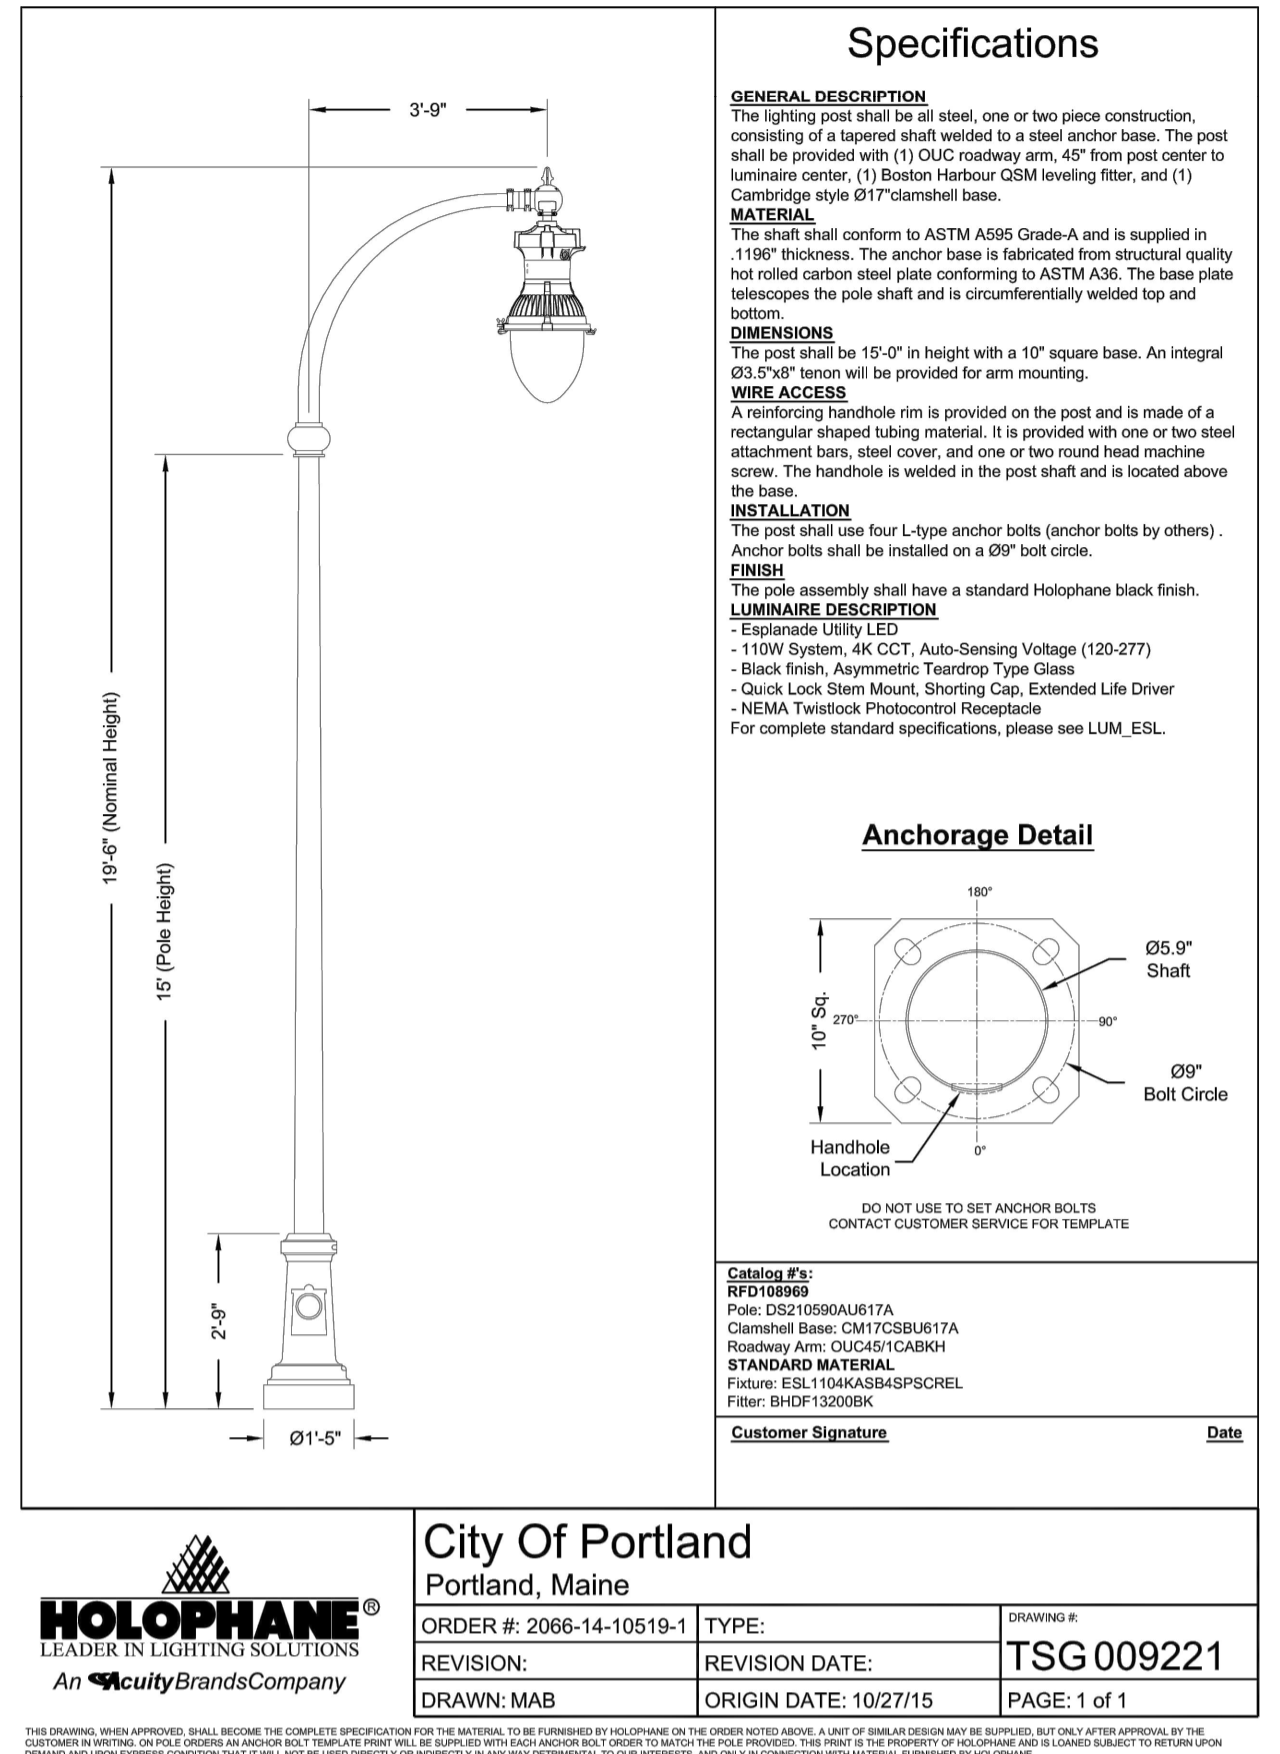


NOTE:
1. LED FIXTURES, 3000K, BLACK IN COLOR (BASE, POLE LIGHT FIXTURE), CONCRETE BASE SET 2" TO 4" ABOVE FINISH GRADE.

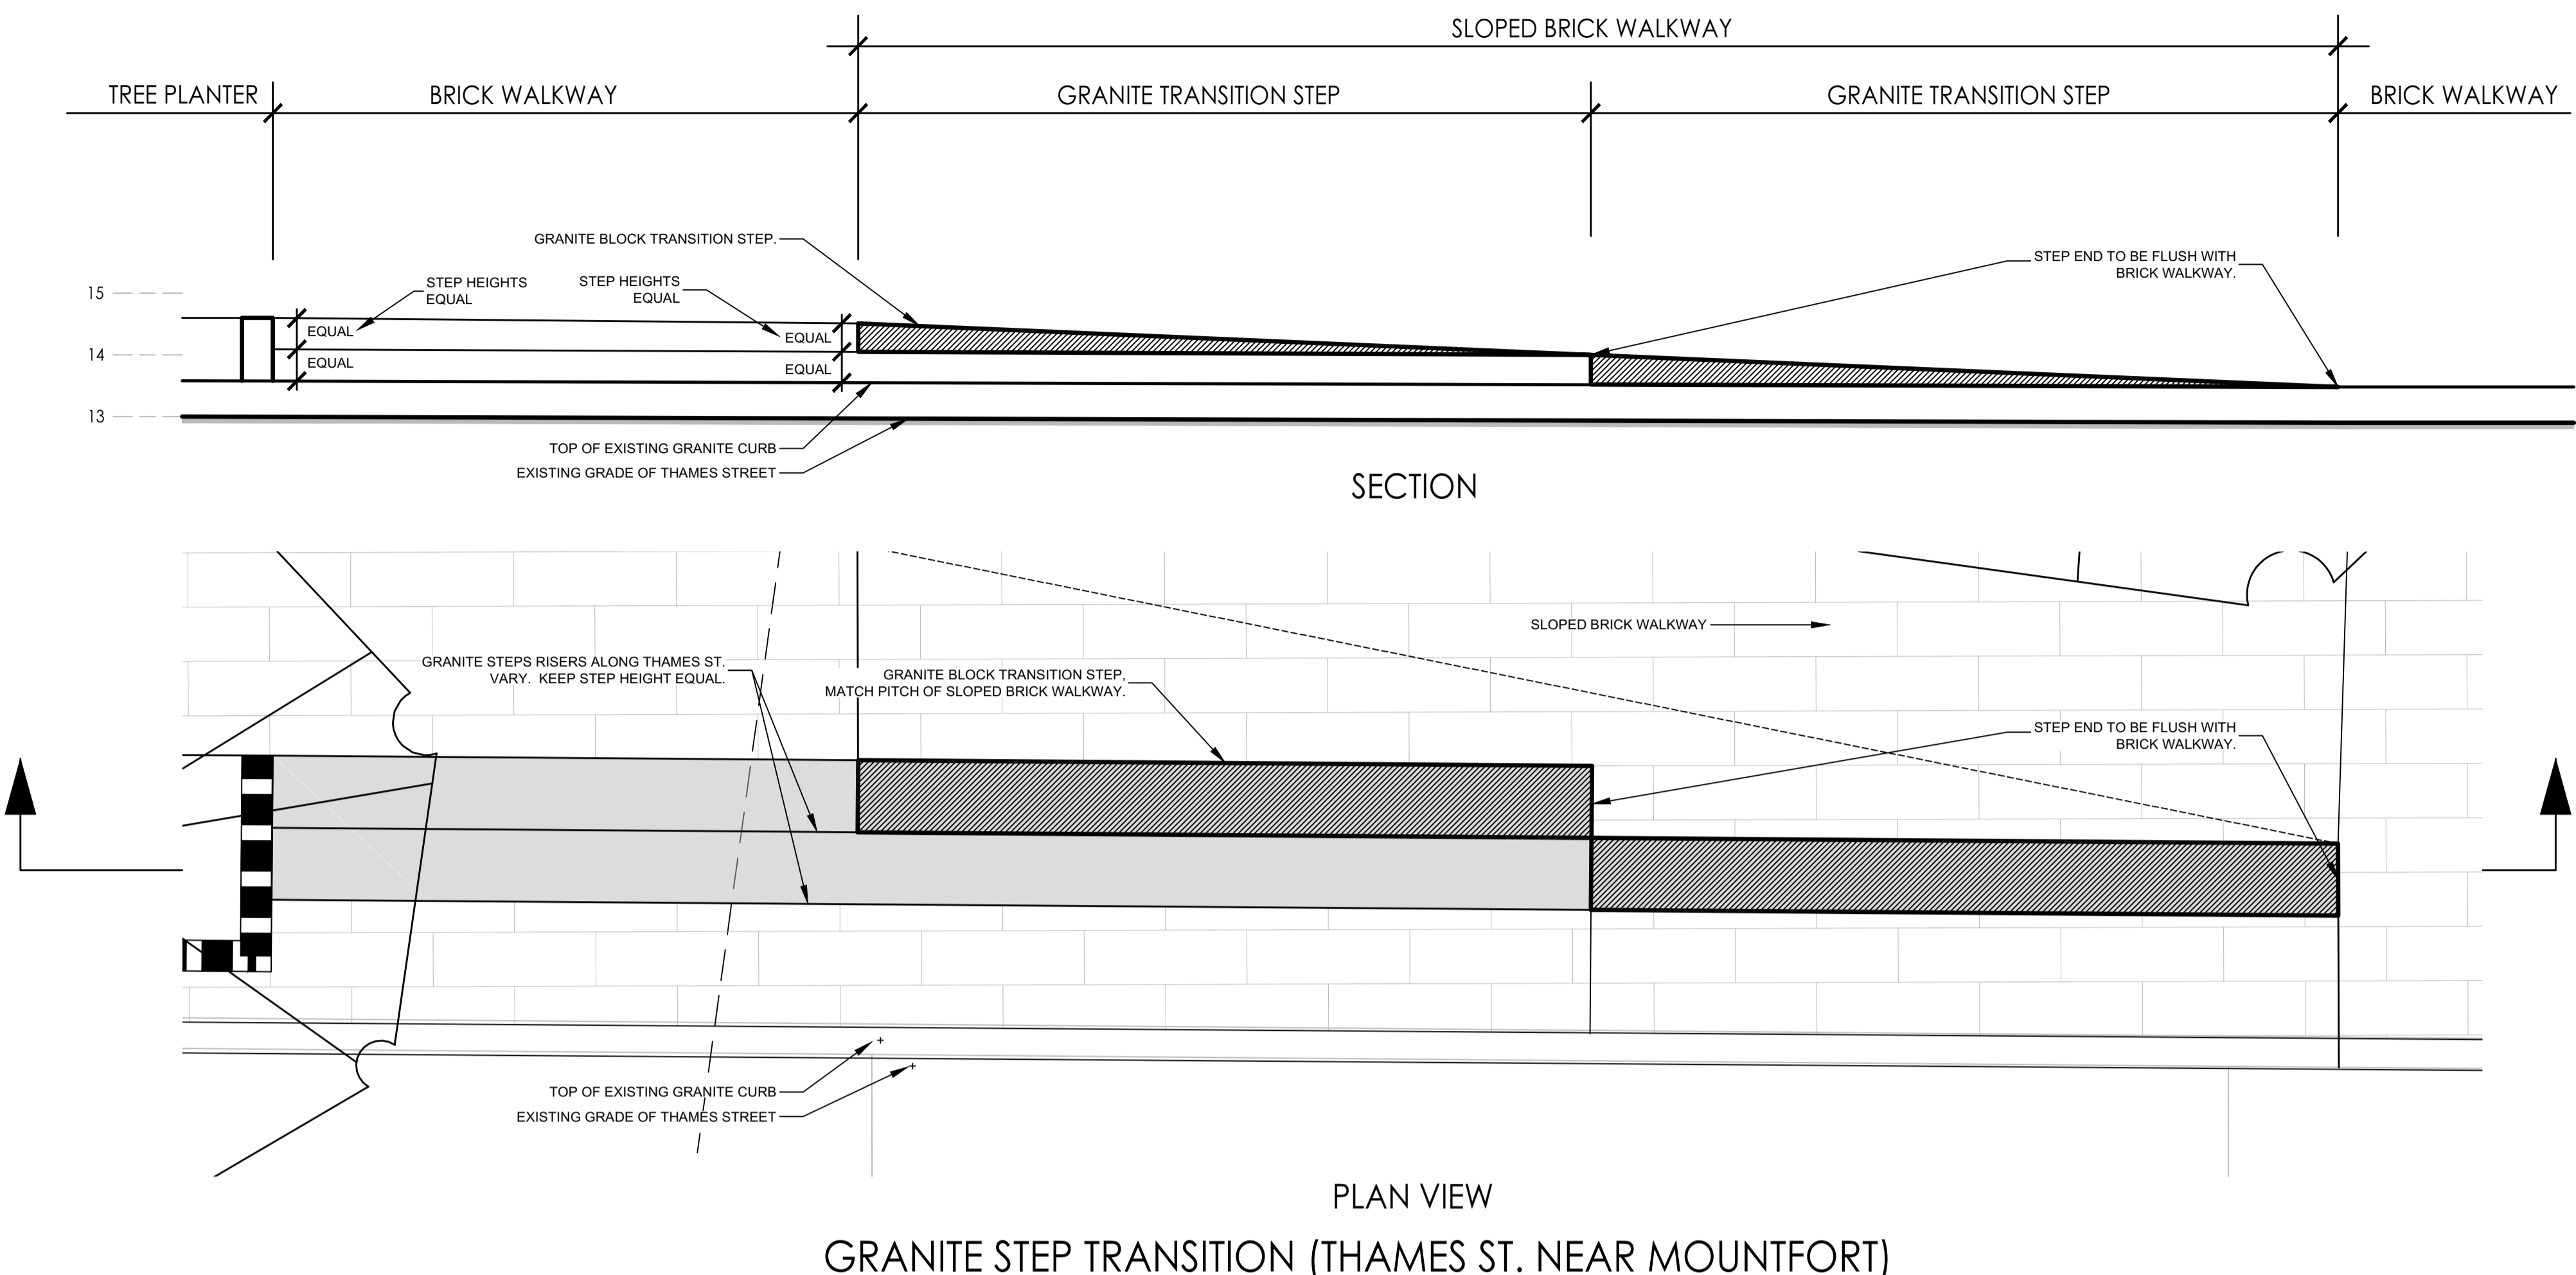


GRANITE STEP TRANSITION (THAMES ST. NEAR MOUNTFORT)
Scale: 1" = 2'-0"

1 EASTERN WATERFRONT LIGHT (HANCOCK STREET)
NOT TO SCALE

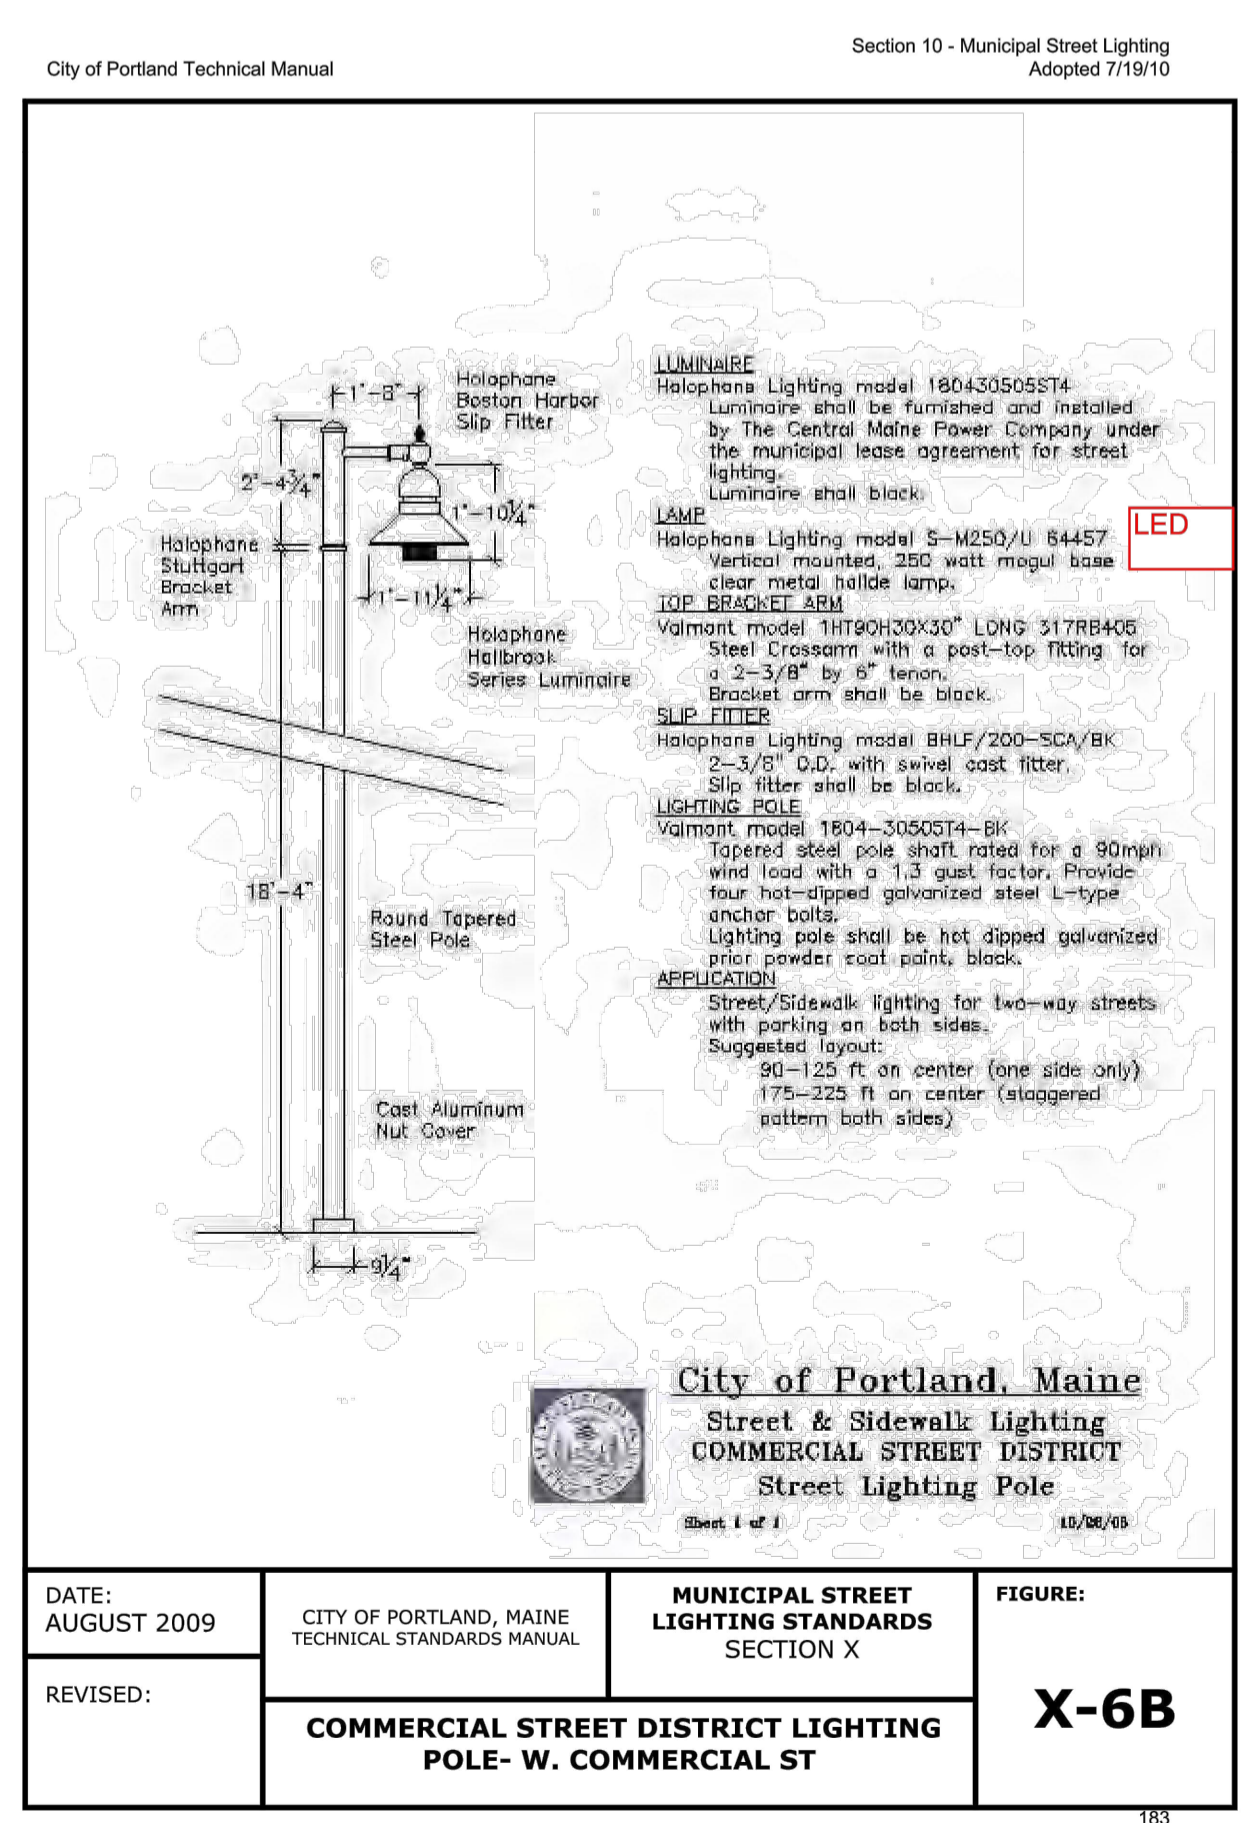

NOTE:
1. LED FIXTURES, 3000K, BLACK IN COLOR (BASE, POLE LIGHT FIXTURE), CONCRETE BASE SET 2" TO 4" ABOVE FINISH GRADE.

2 COMMERCIAL STREET LIGHT (THAMES STREET)
NOT TO SCALE

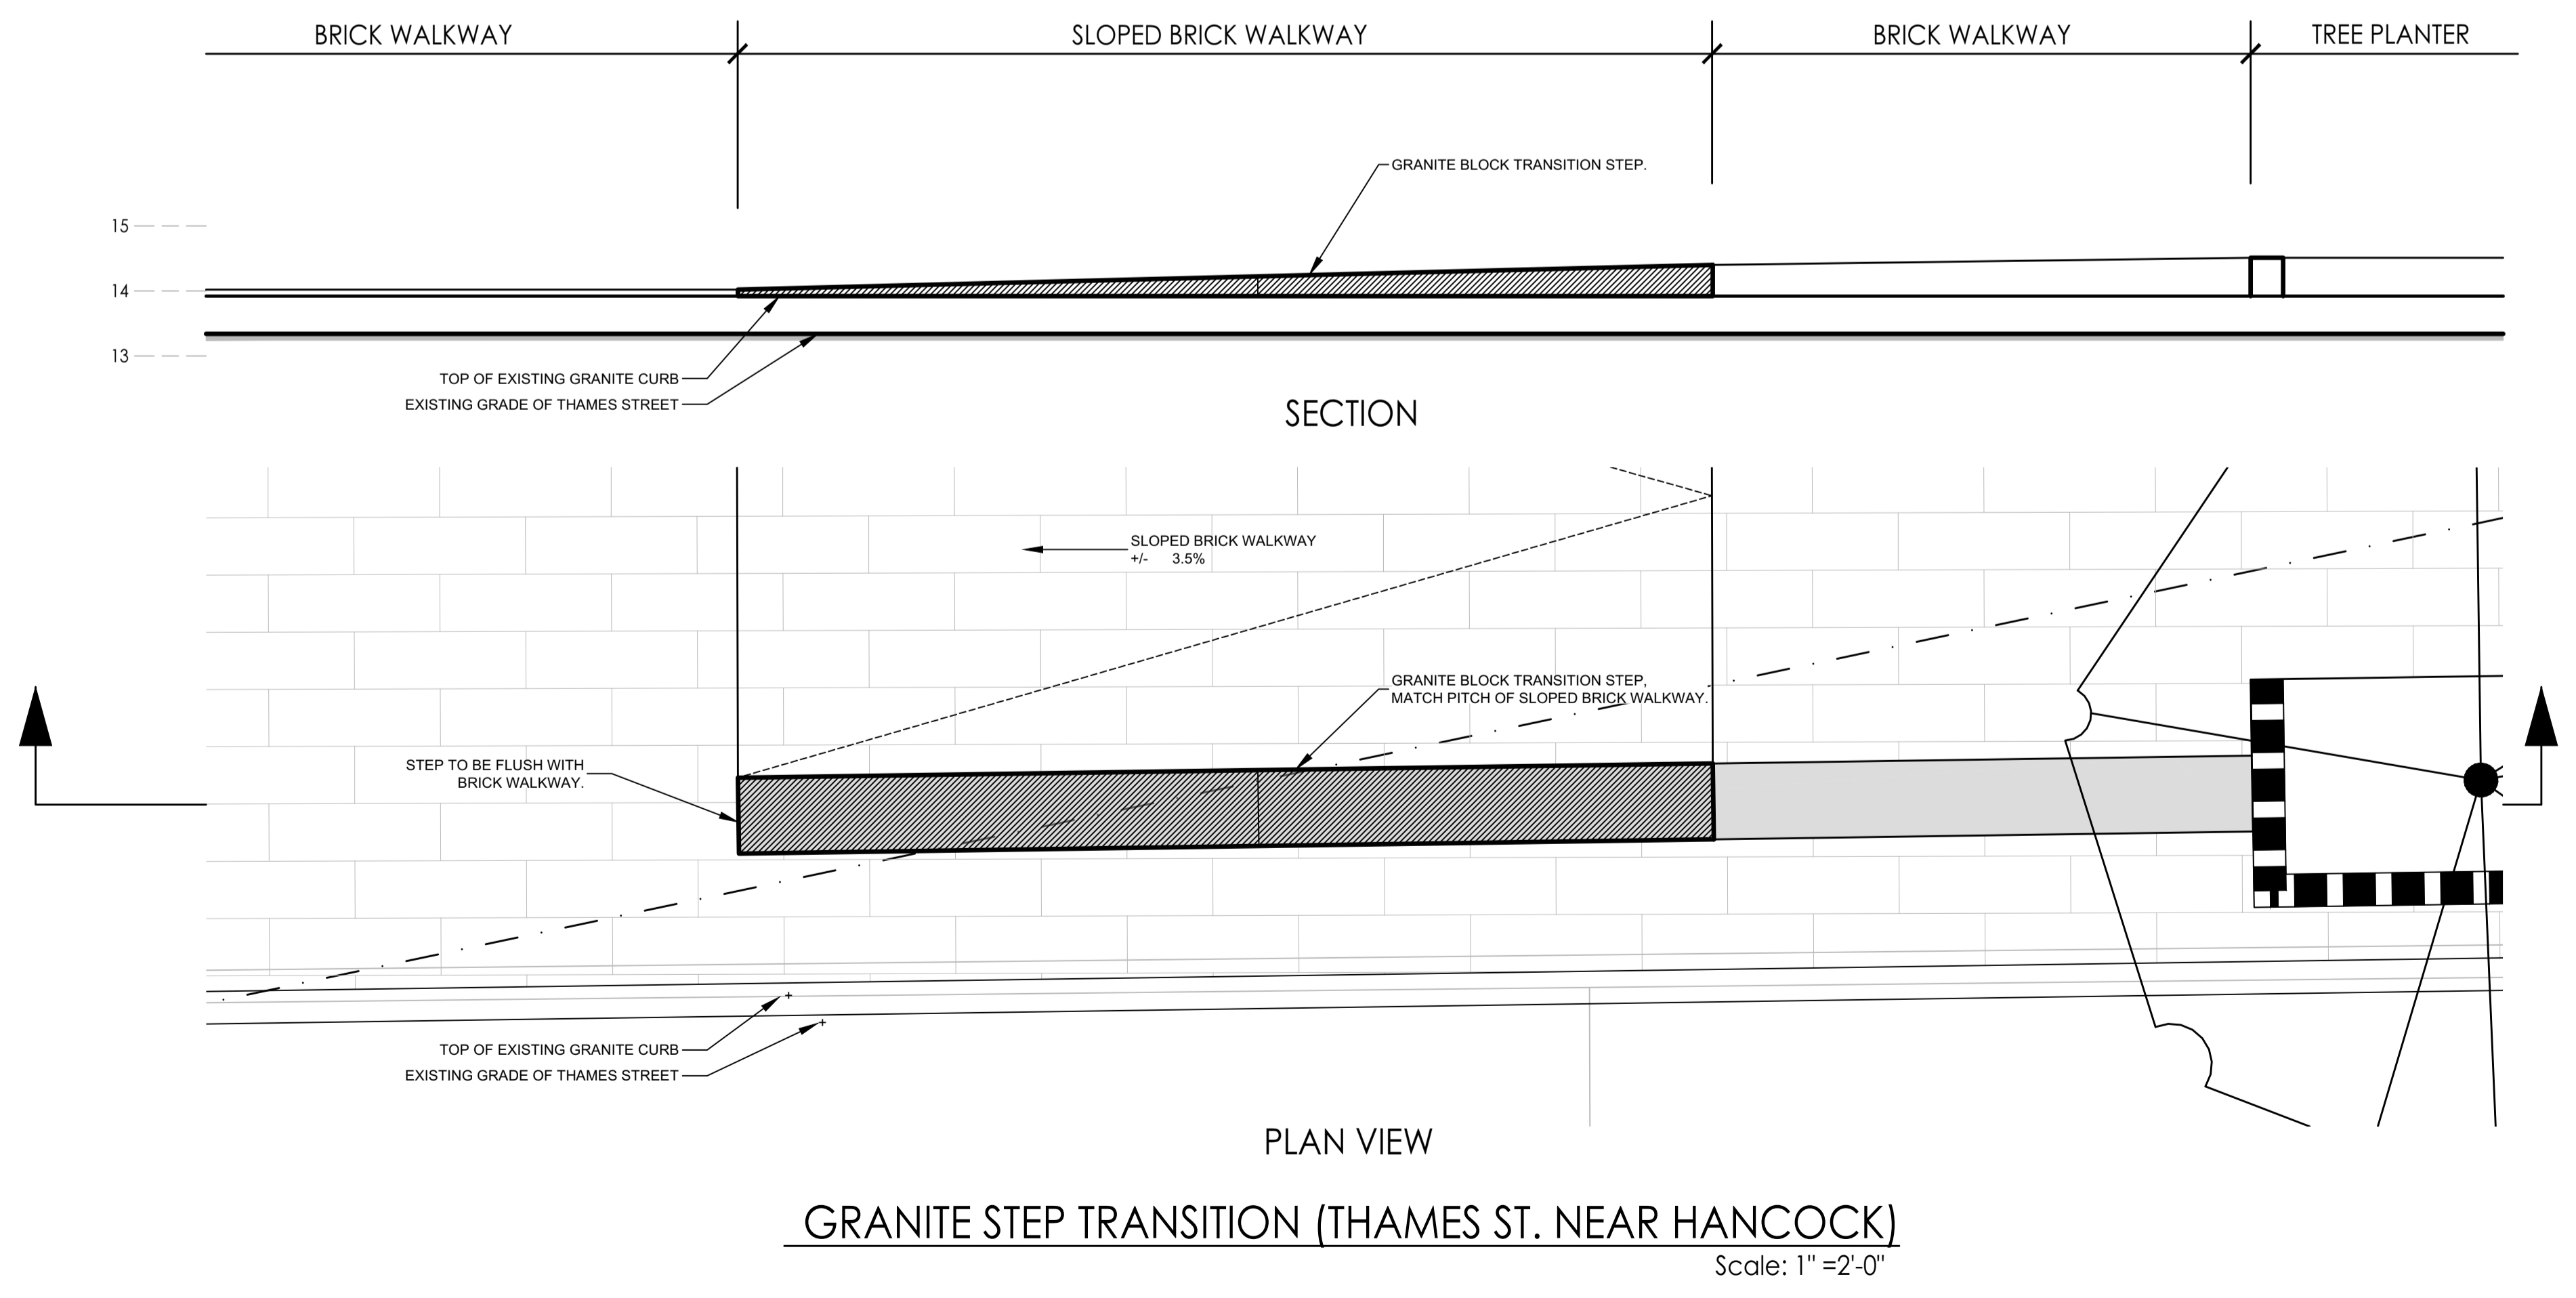

GRANITE STEP TRANSITION (THAMES ST. NEAR HANCOCK)
Scale: 1" = 2'-0"