




Prepared For:
GORHAM SAVINGS BANK
 10 WENTWORTH DRIVE
 GORHAM, ME 04038

Consultant:
ARCHETYPE architects
 48 Union Wharf Portland, Maine 04101
 (207) 772-0022 ARCHETYPE@ARCHETYPEA.COM

Project:
GRAND TRUNK BUILDING
 LINDIA STREET
 PORTLAND, ME

Date: **MAR 10 2016**
 Scale: **As indicated**
PROPOSED SECTIONS

A3.02

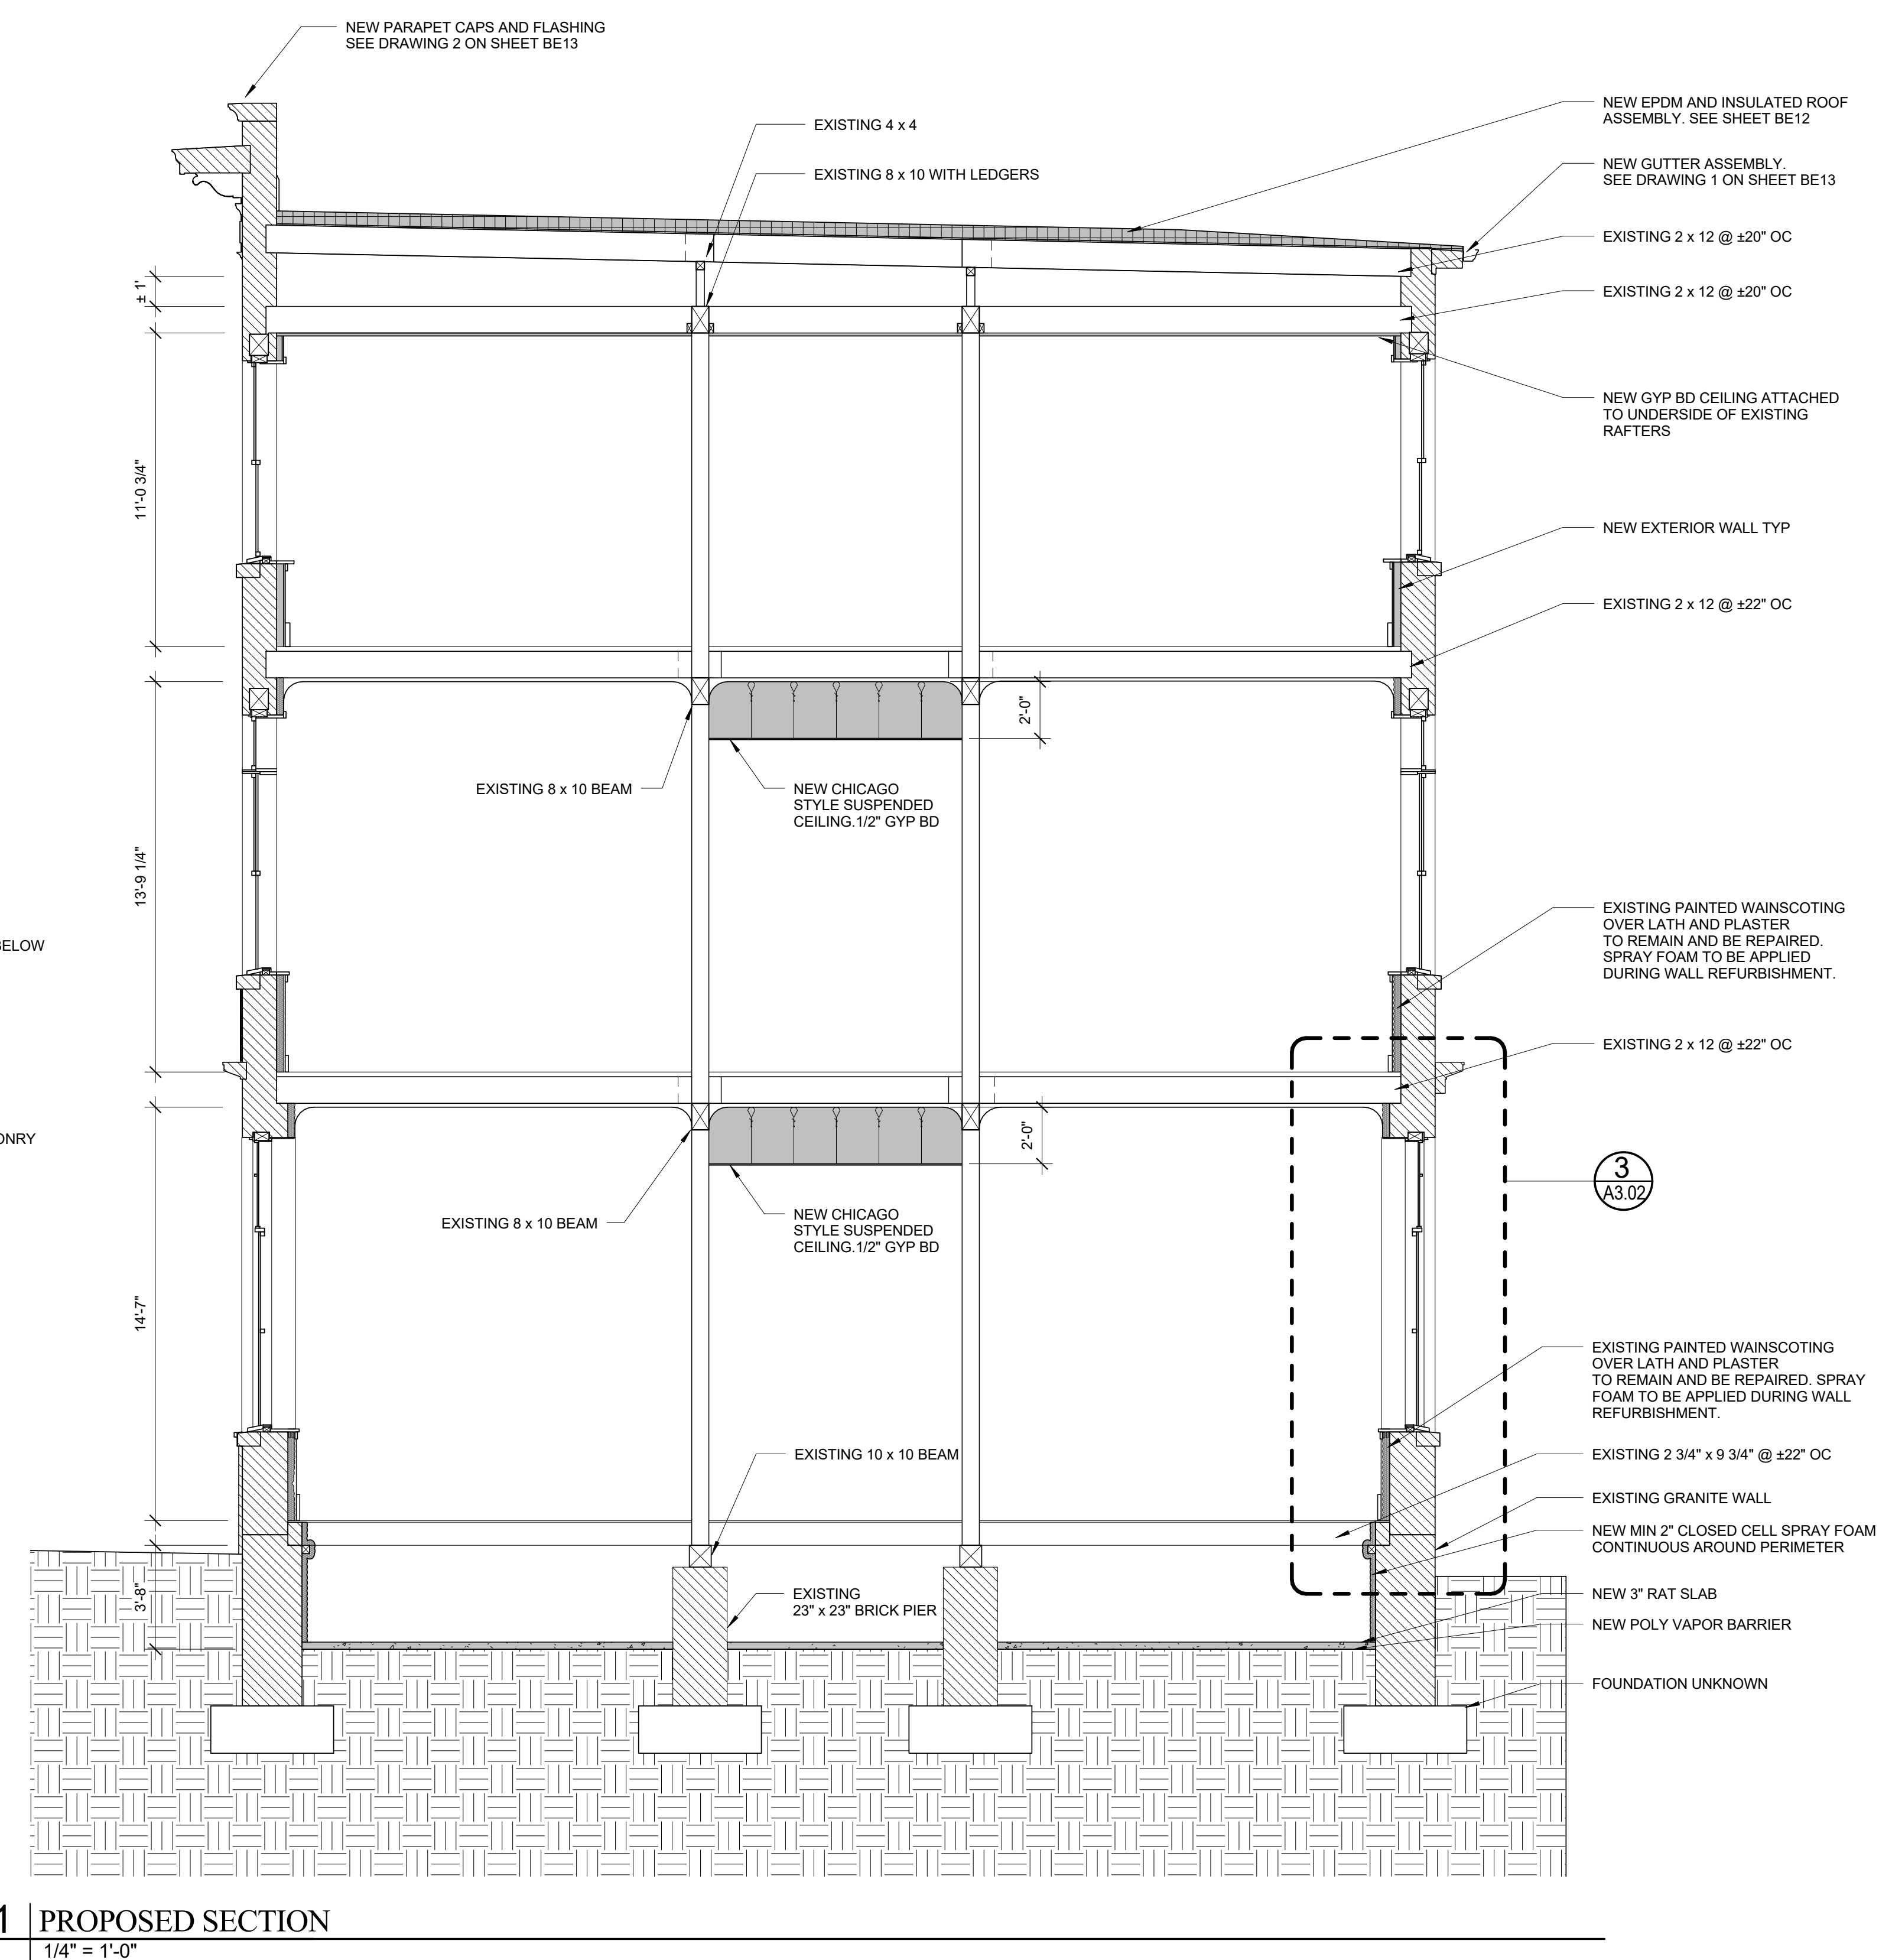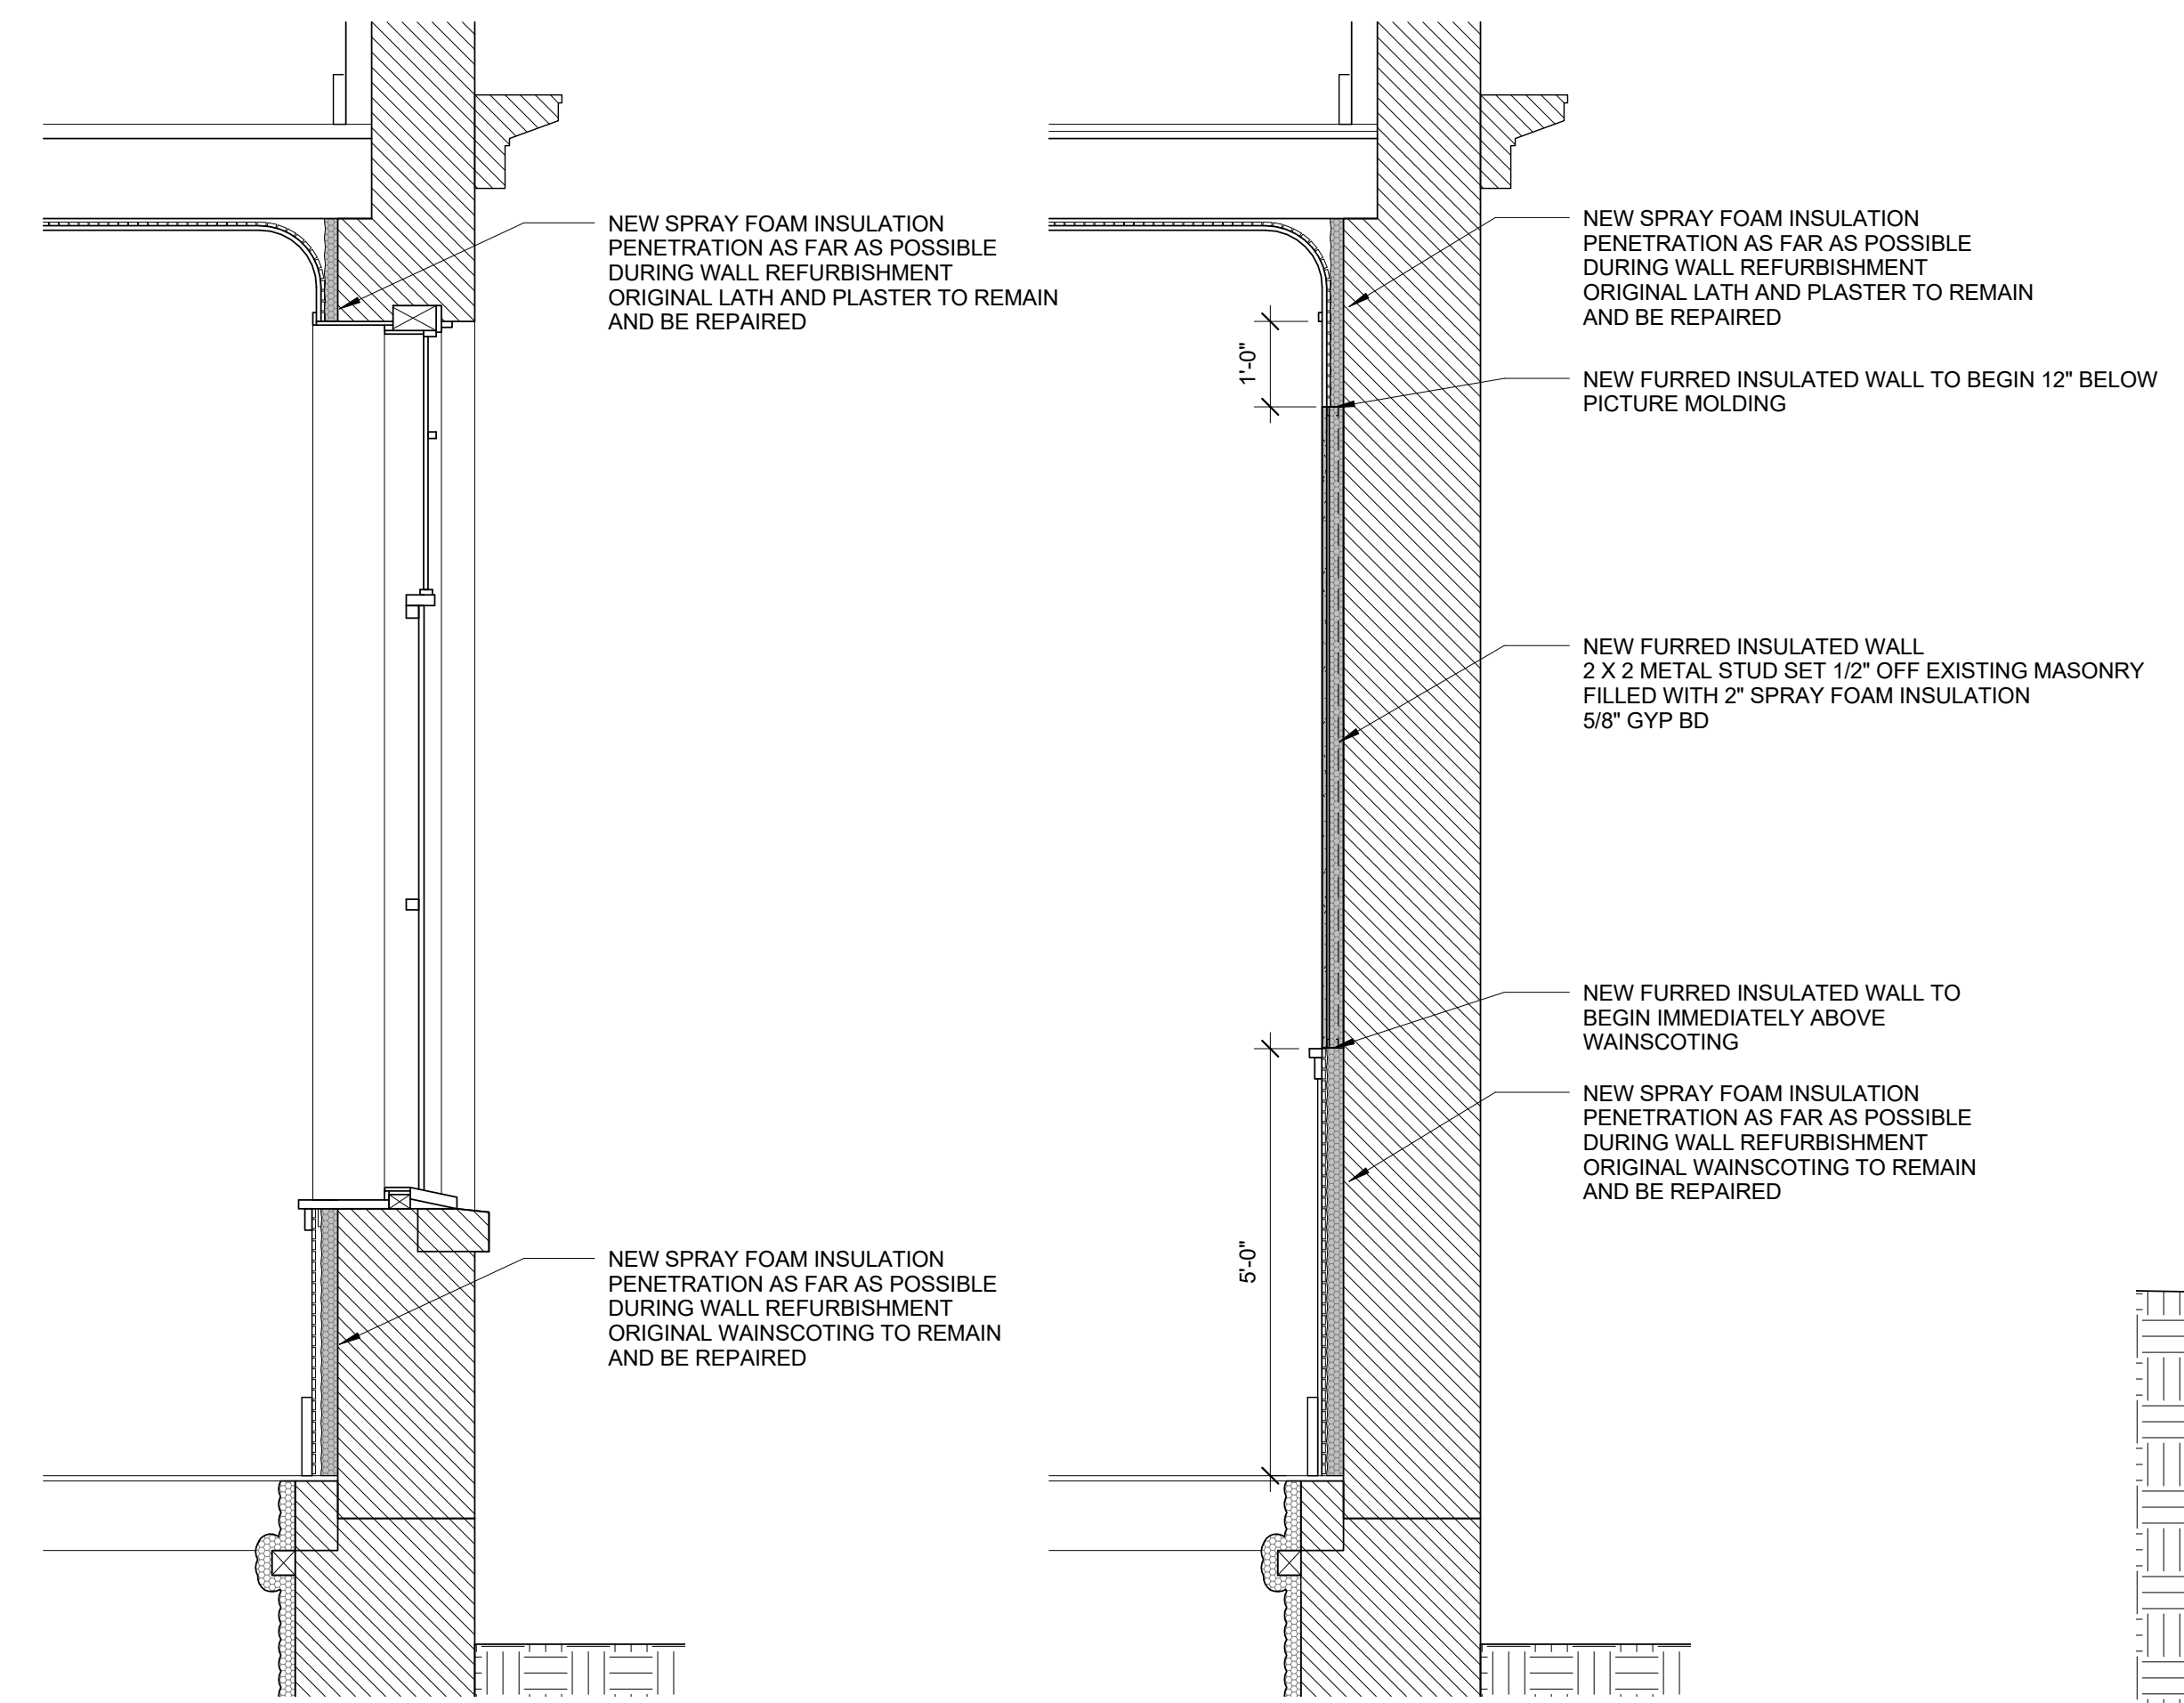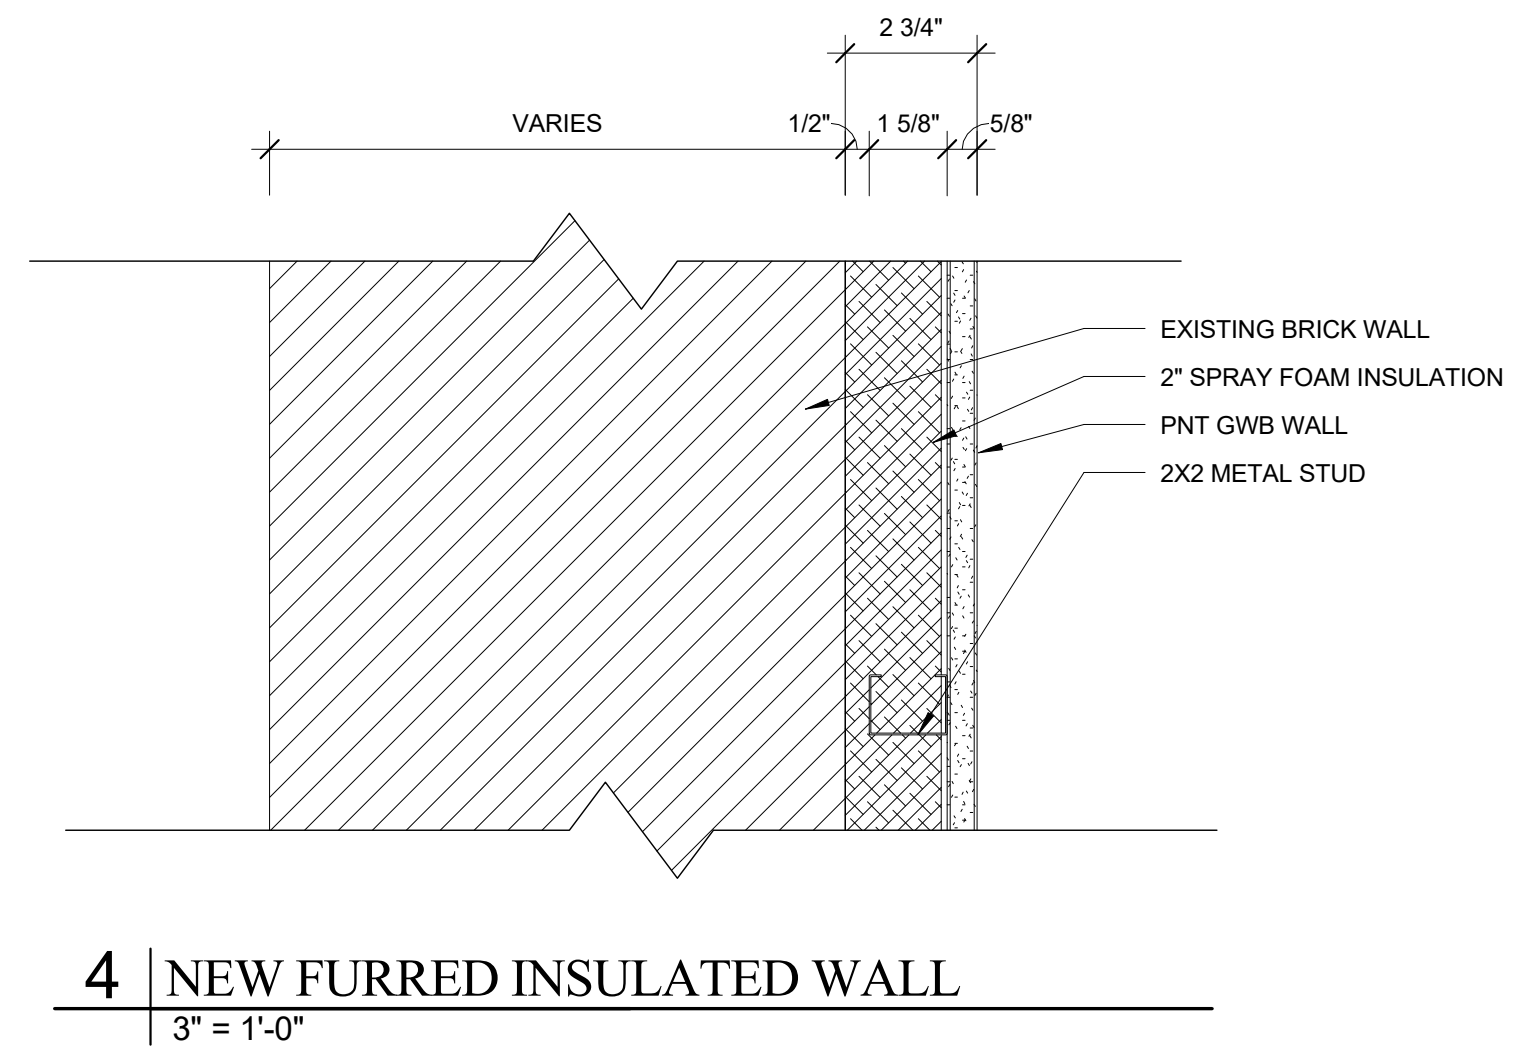

3
A3.02