

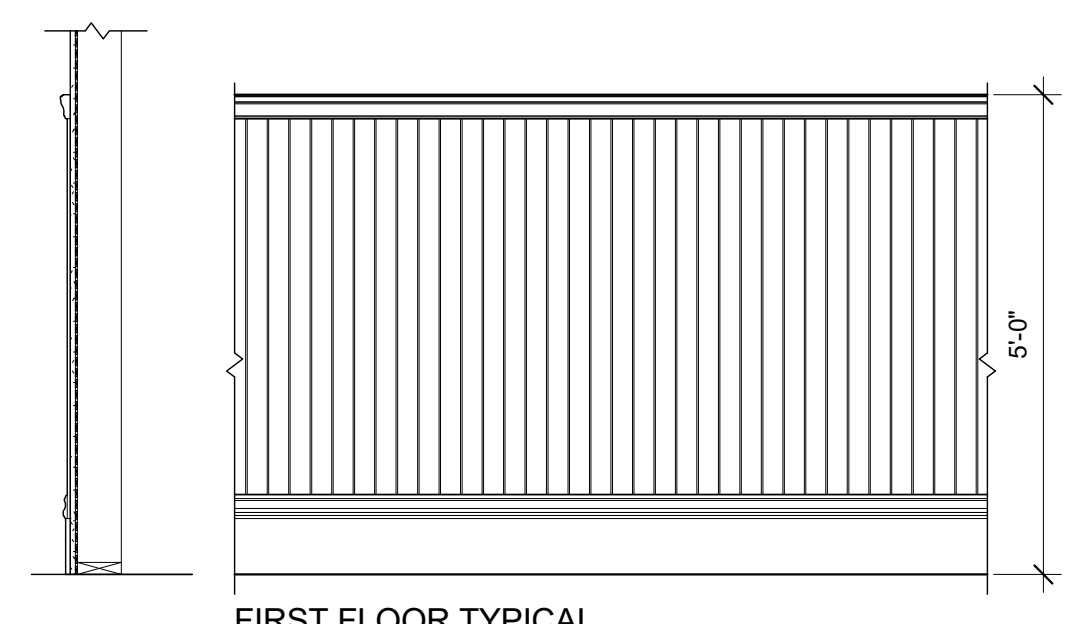


SECOND FLOOR TYPICAL

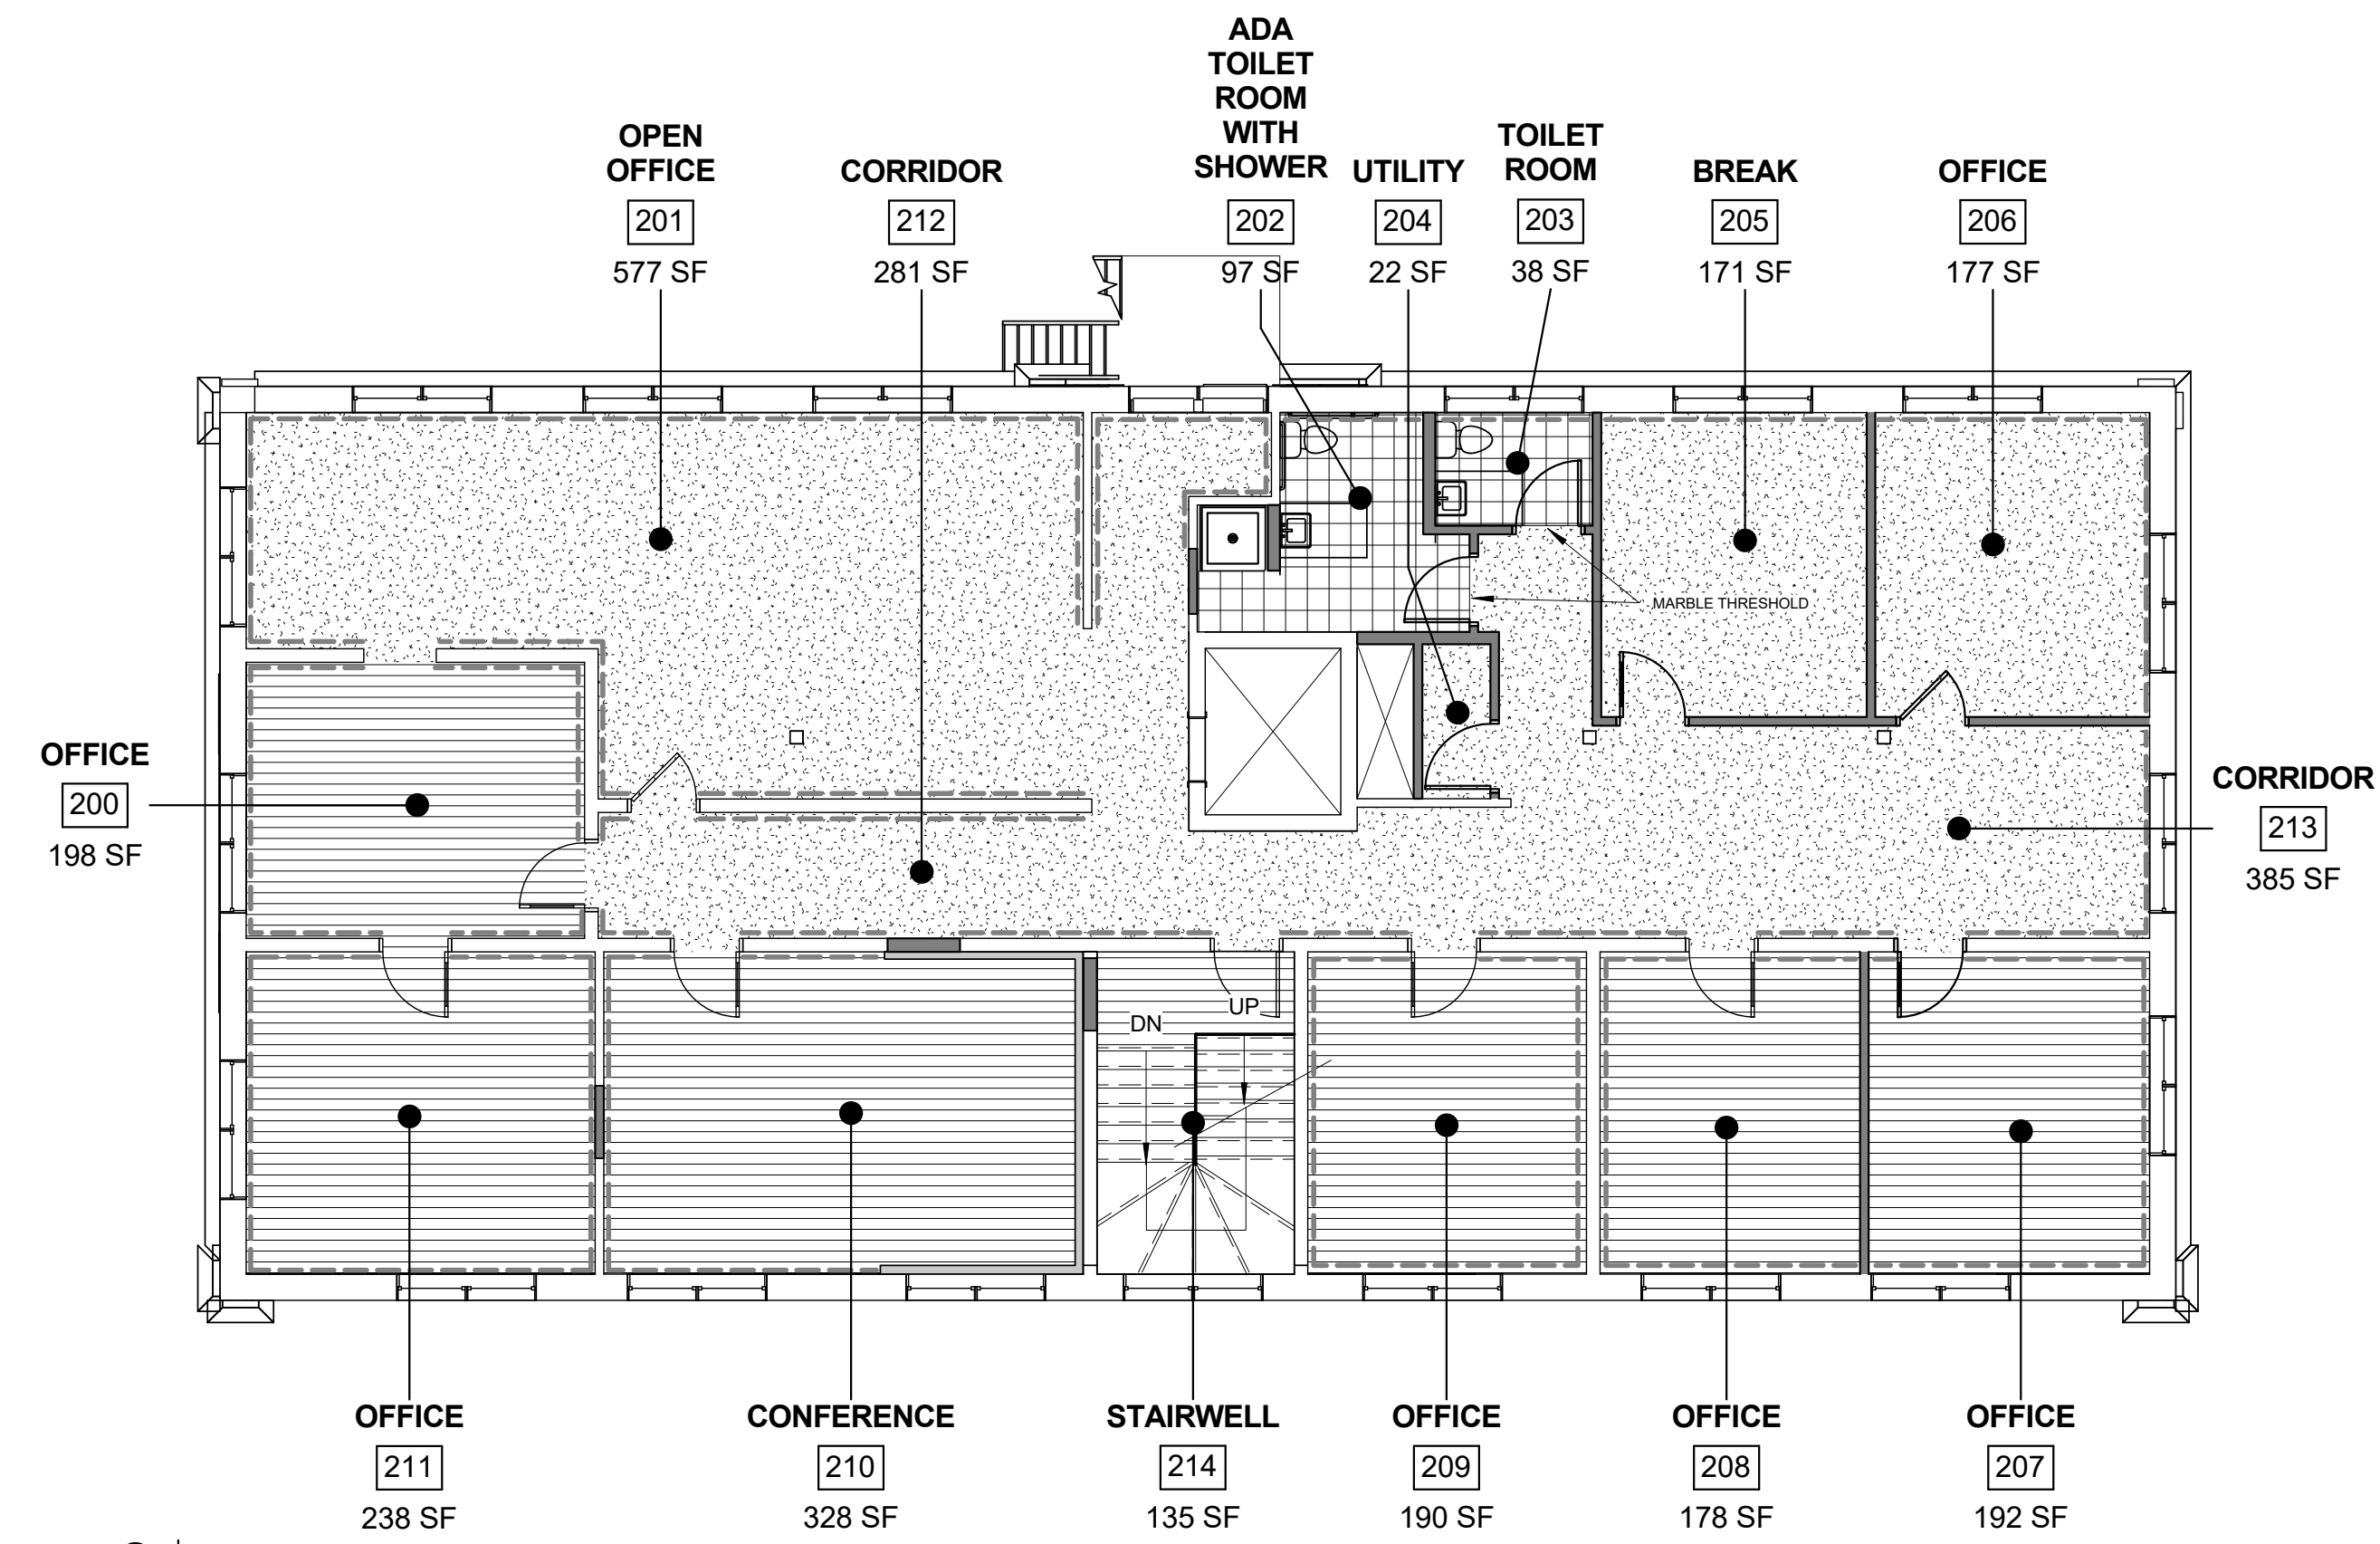


FIRST FLOOR TYPICAL


4 TYPICAL EXISTING WAINSCOTING
 1/2" = 1'-0"

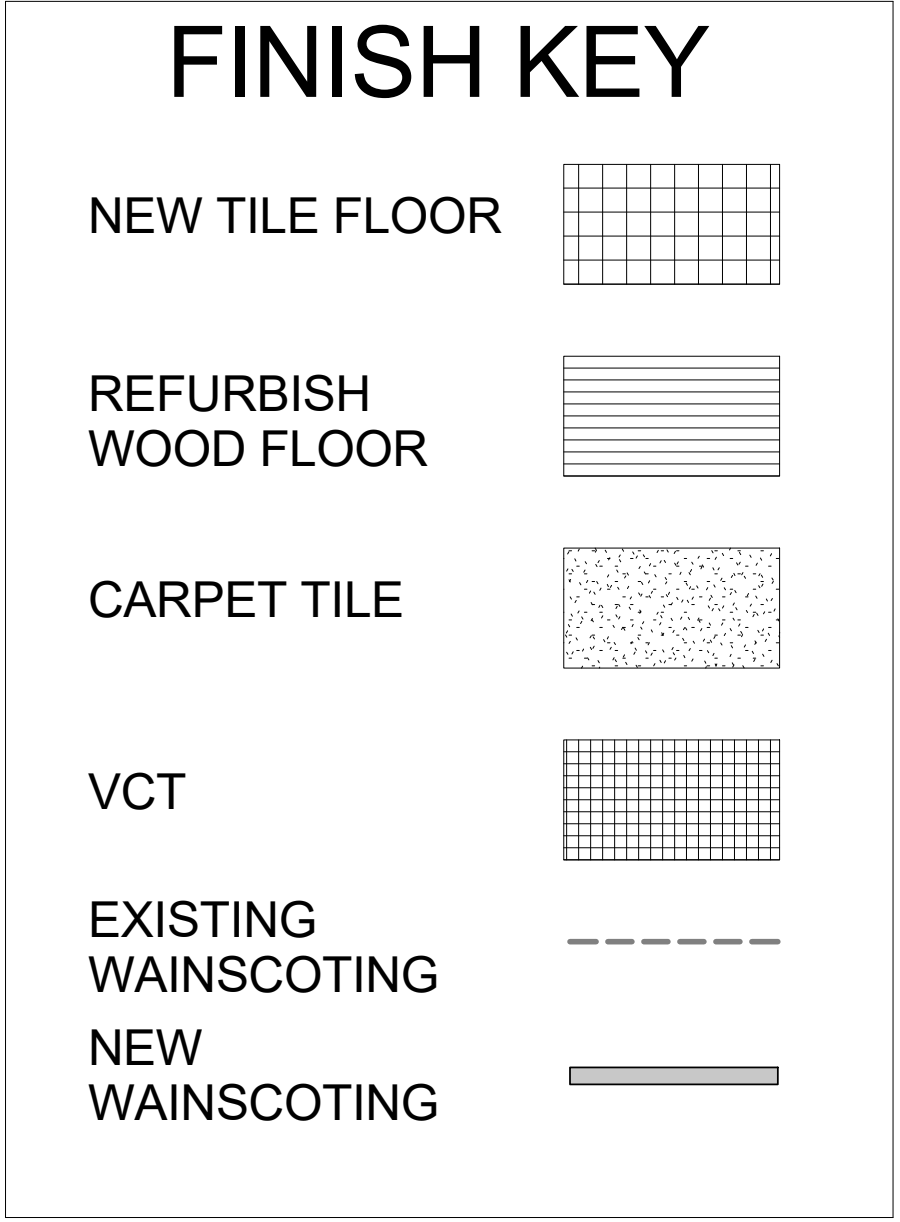

2 2ND FLOOR FINISH SCHEDULE
 1/8" = 1'-0"

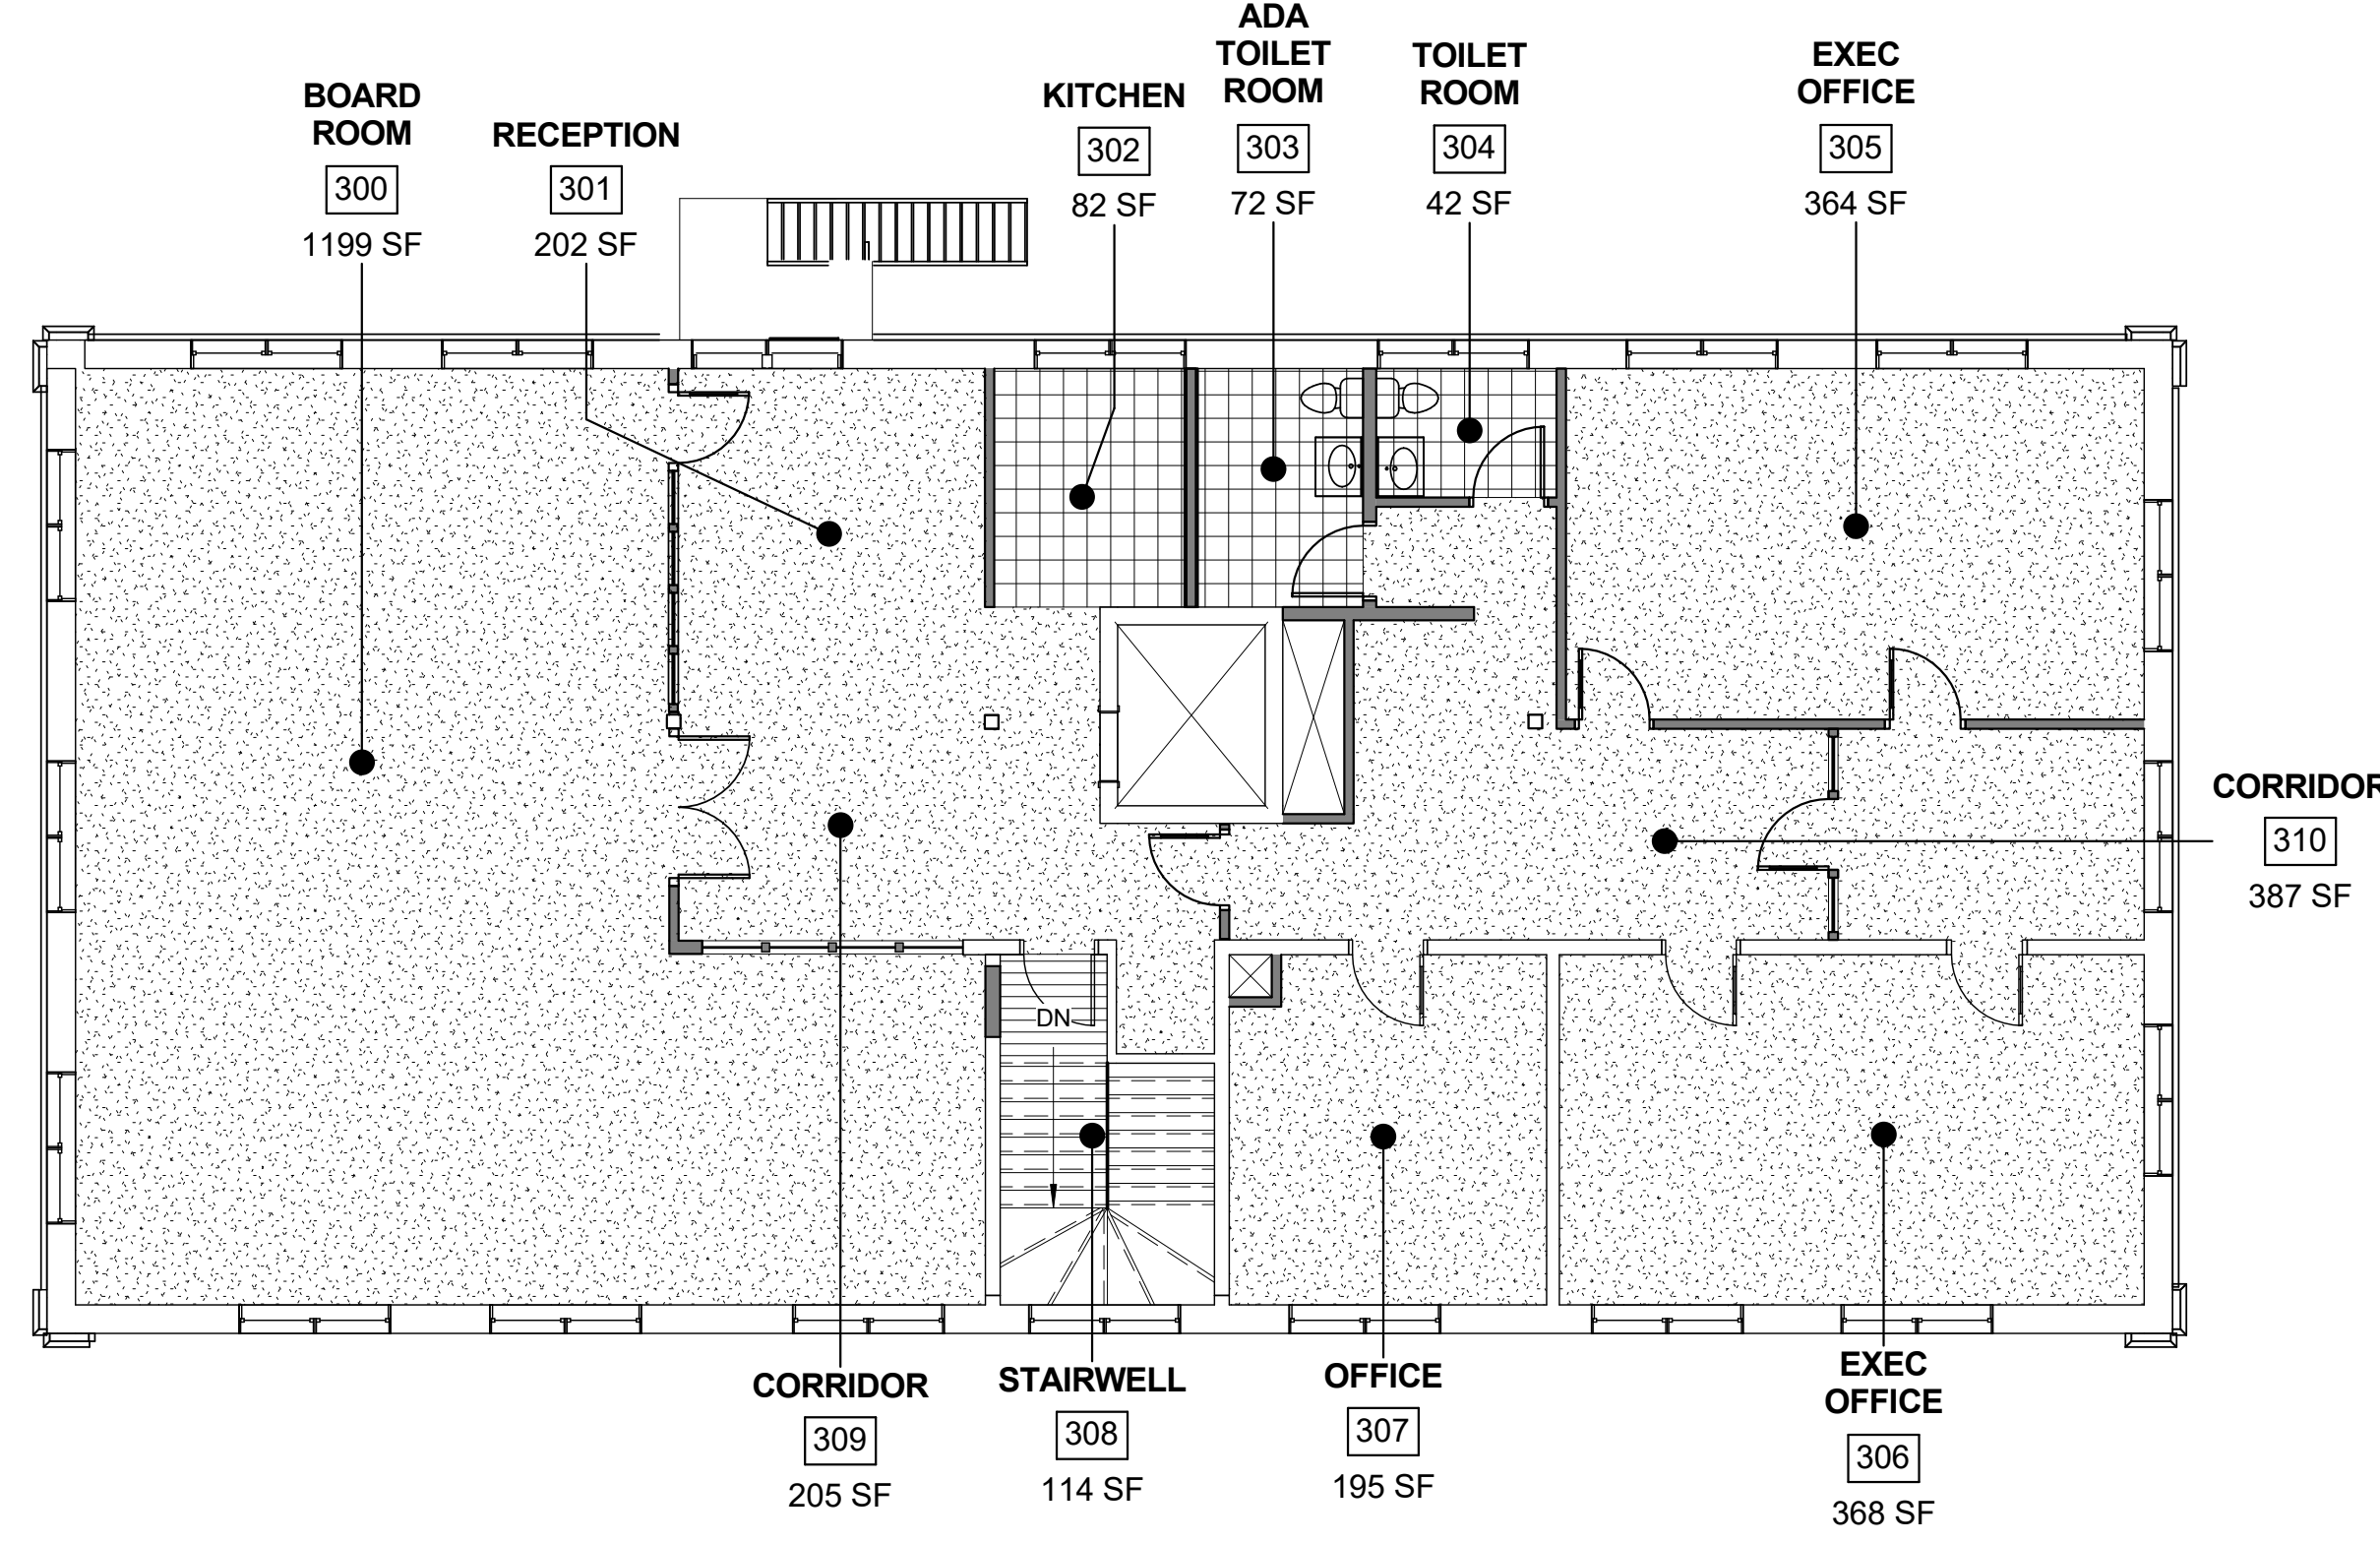

3 3RD FLOOR FINISH SCHEDULE
 1/8" = 1'-0"

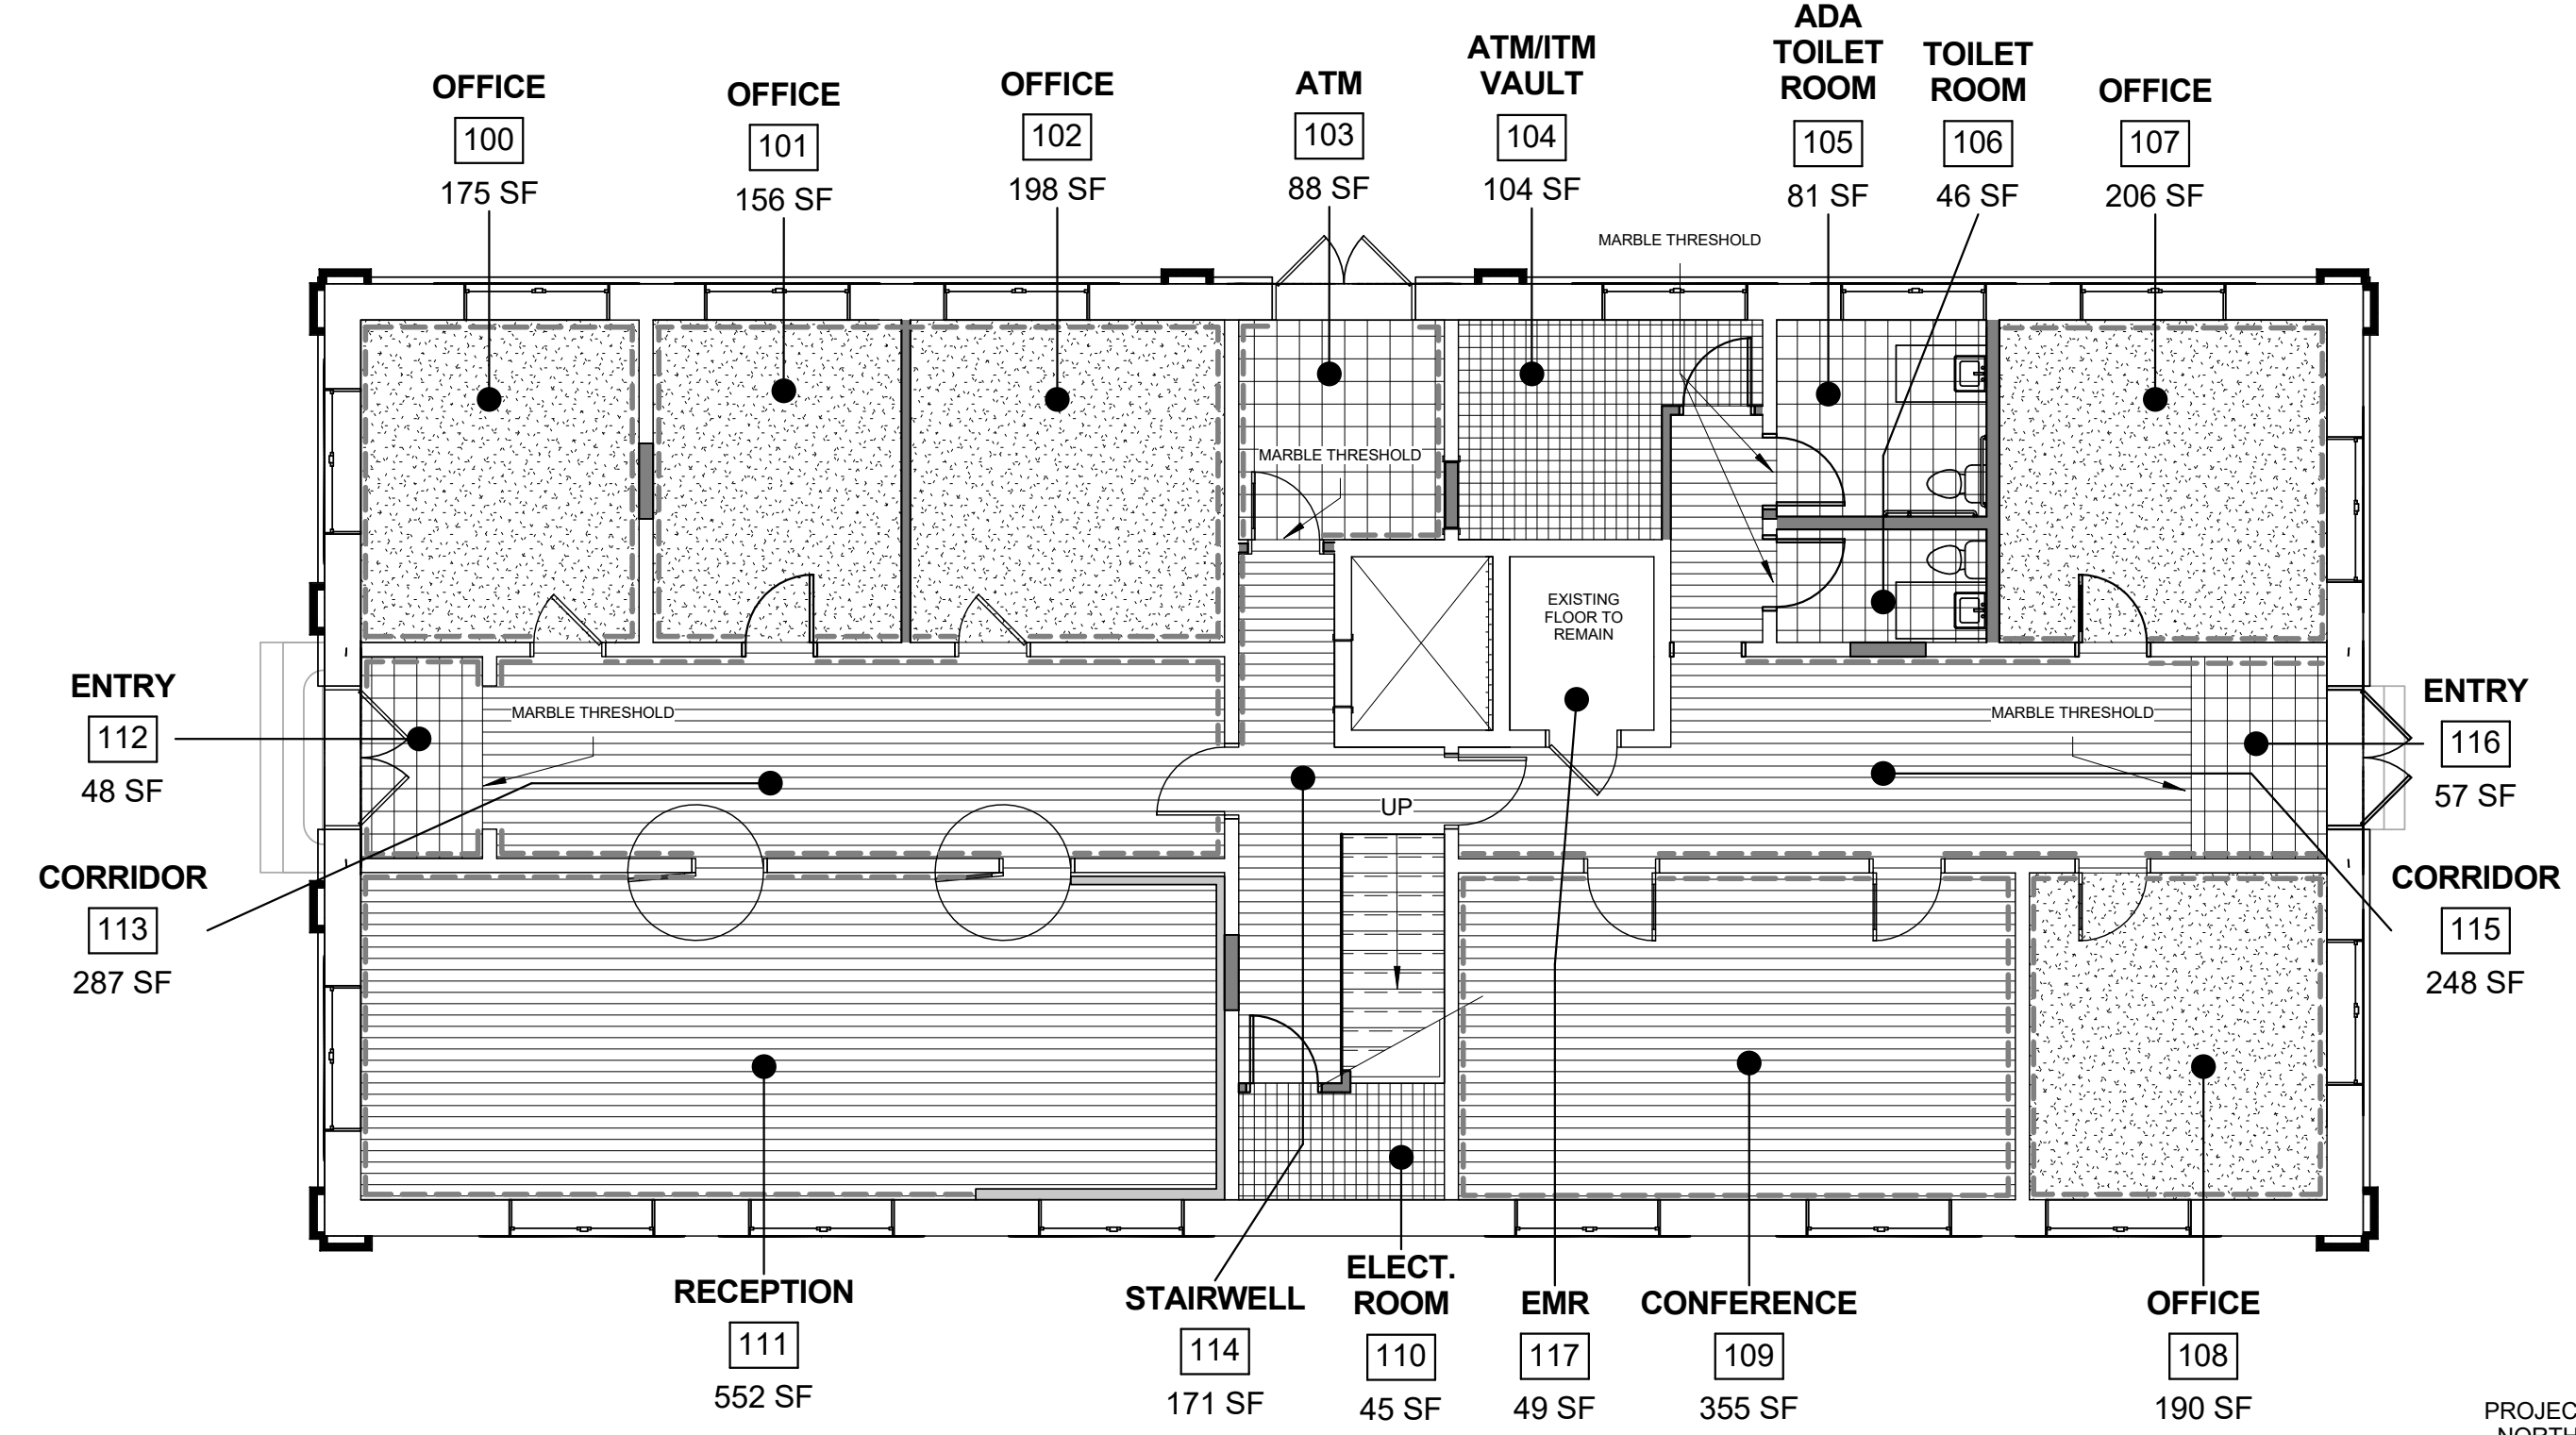

1 1ST FLOOR FINISH SCHEDULE
 1/8" = 1'-0"

