



SECTION 1
1 1/2"=1'-0" S1.04


SHORE EXIST CEILING FRAMING. CUT CEILING FRAMING BACK AND REMOVE LEDGERS. INSTALL C12 AND THREADED RODS. INSTALL BLOCKING AND CEILING FRAMING HANGERS. REMOVE EXISTING TIMBER COLUMN.

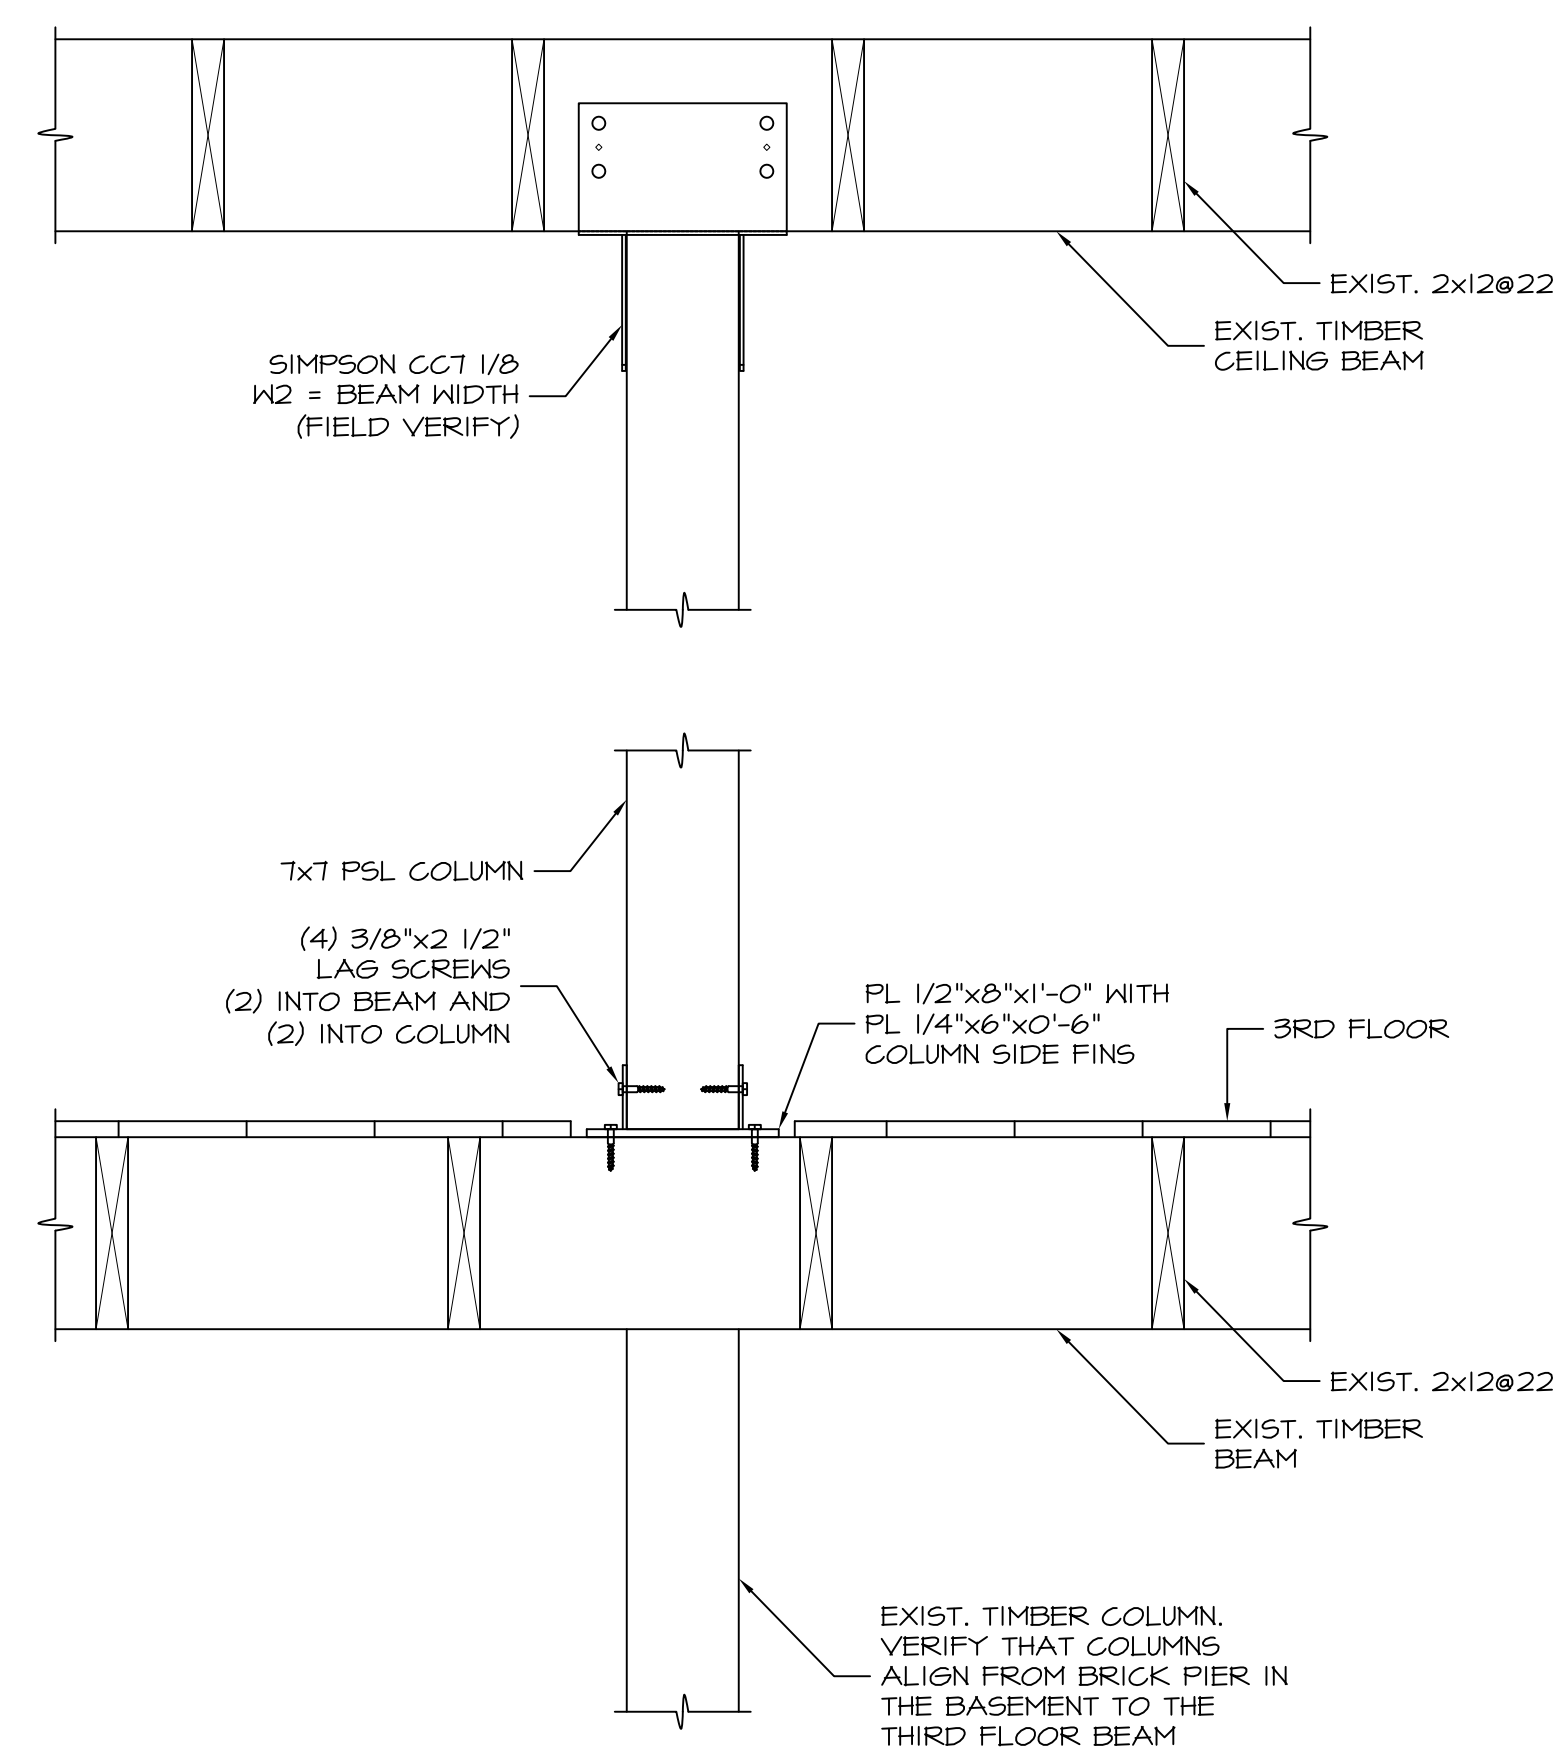

SECTION 3
1"=1'-0" S1.03
S1.04

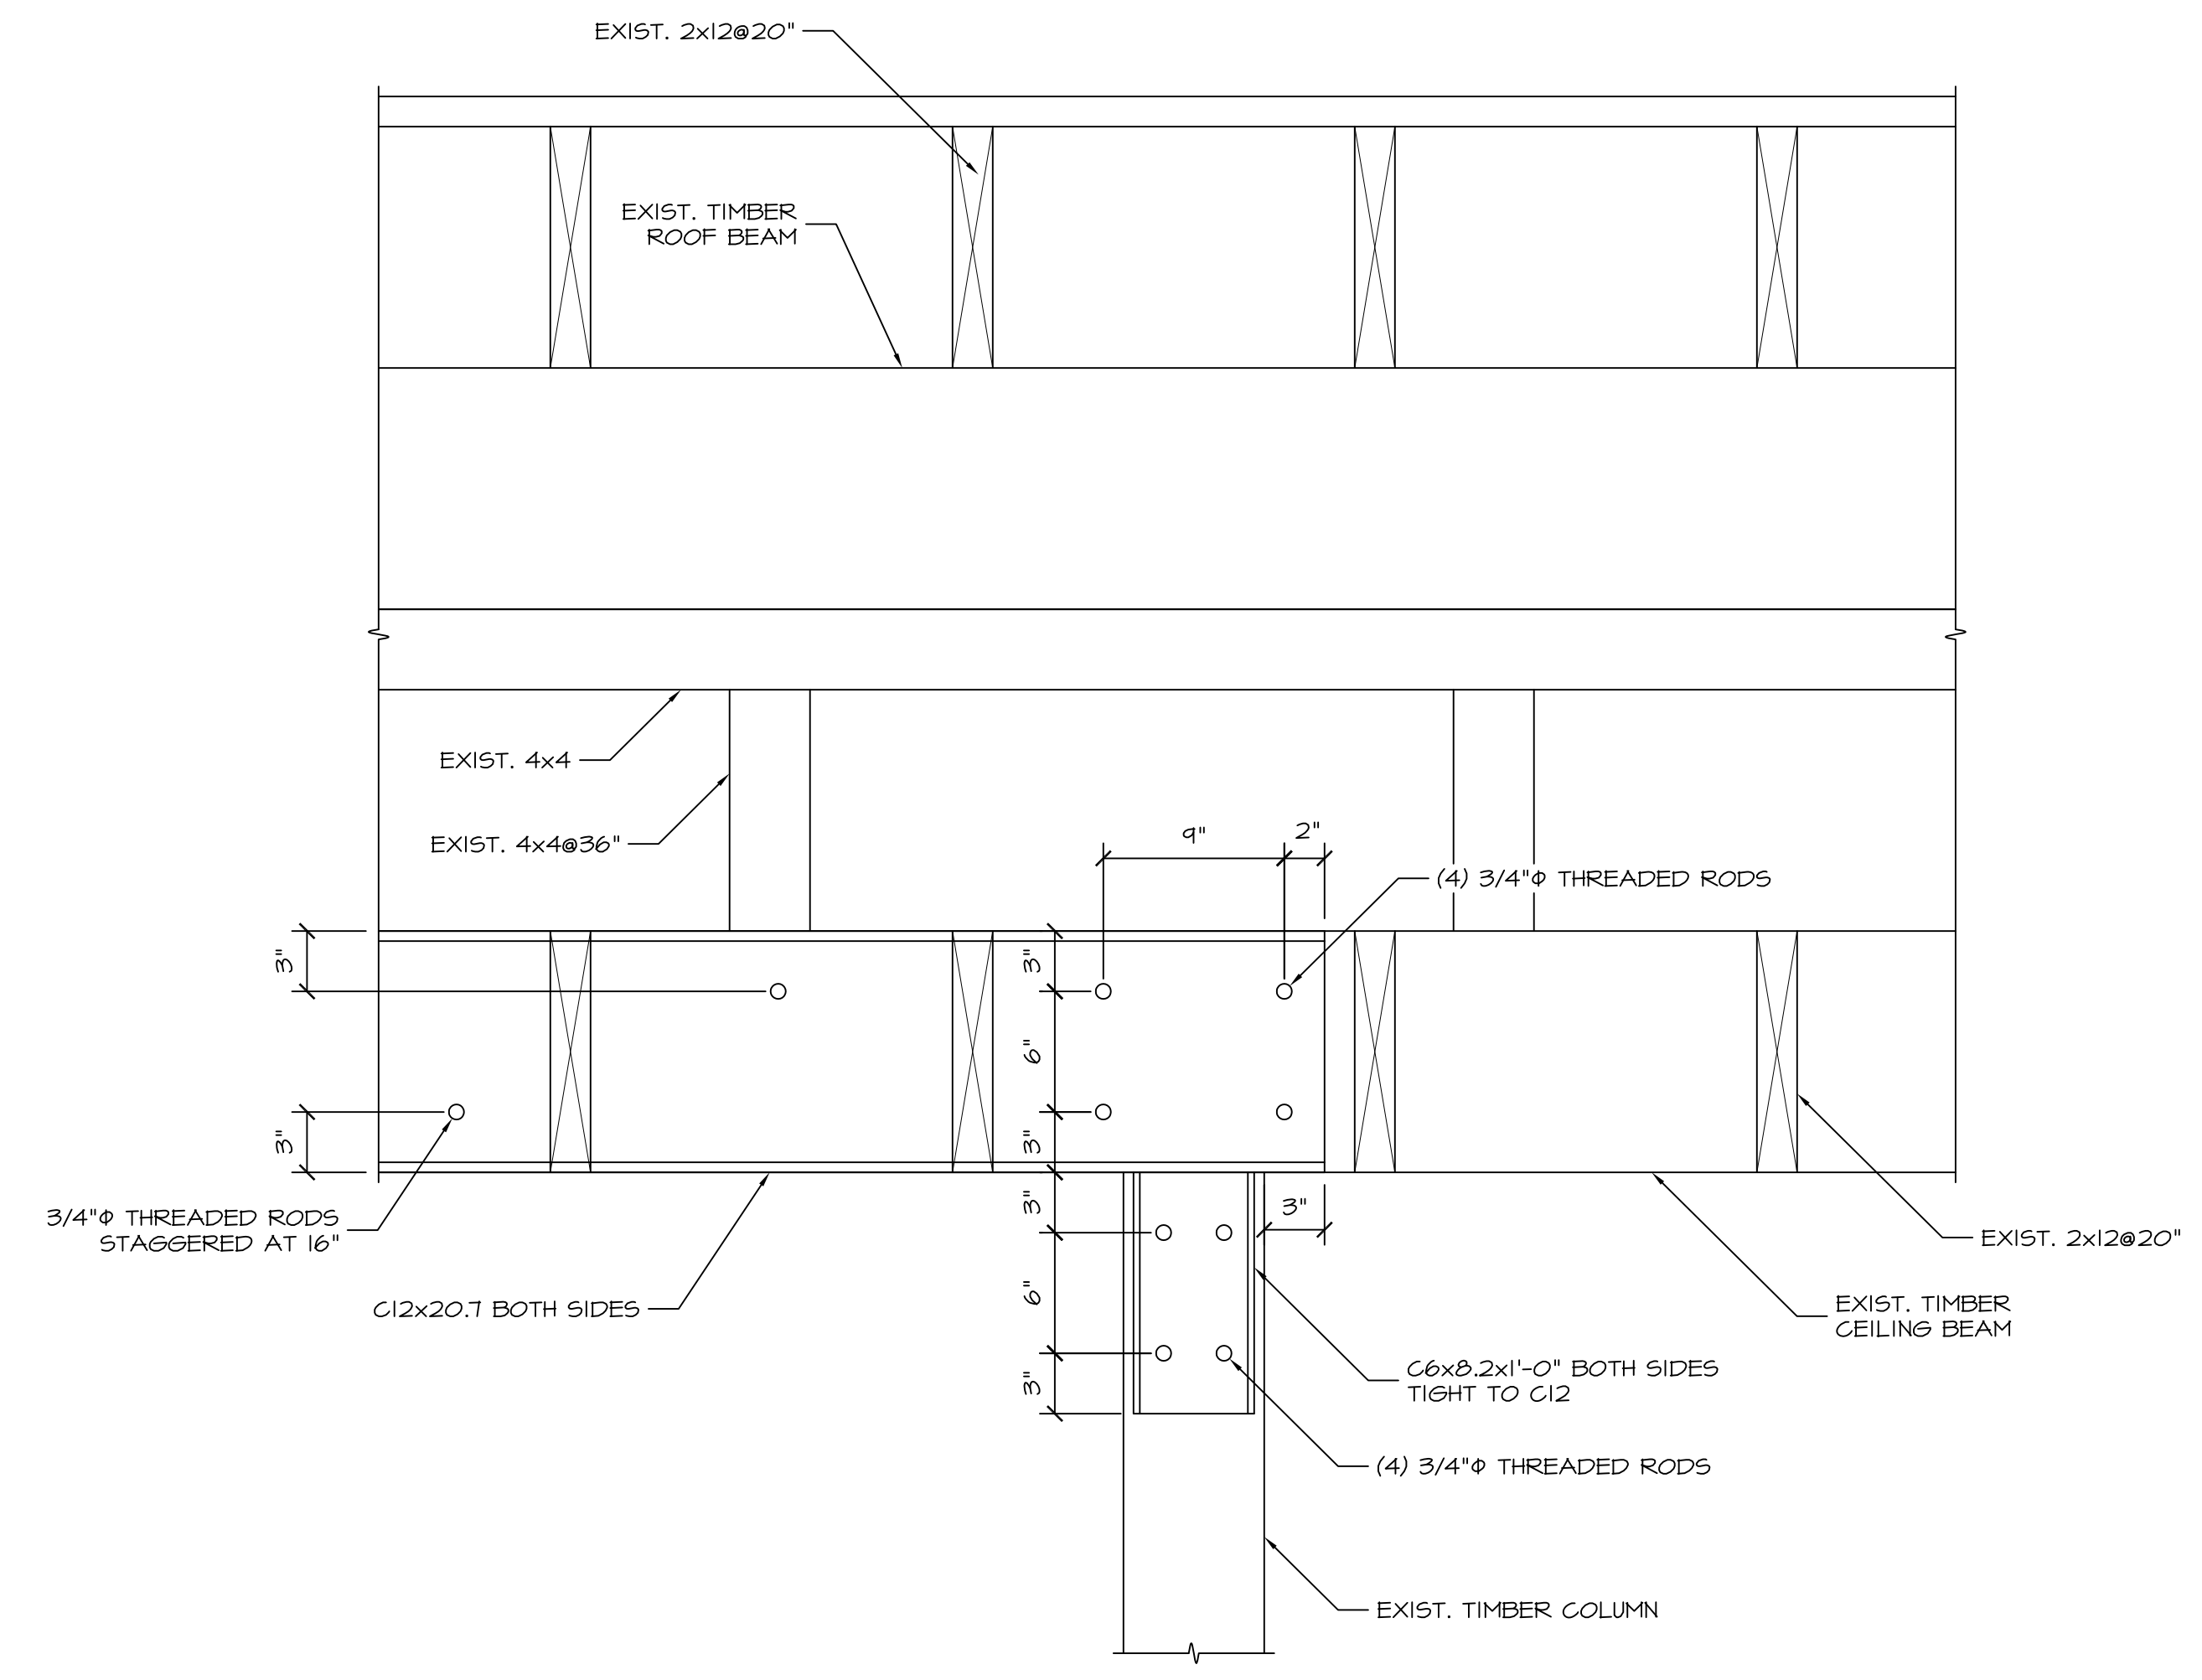

SECTION 2
1 1/2"=1'-0" S1.04

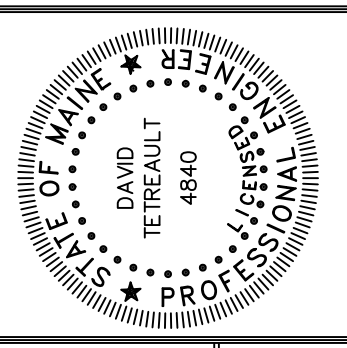

Prepared For:
GORHAM SAVINGS BANK
10 WENTWORTH DRIVE
GORHAM, ME 04038

Consulting Engineer:
STRUCTURAL DESIGN CONSULTING
2696 Lake Shore Road
Unit 130
Glenis, ME 03549
Tel 603.293.8038

Architect:
ARCHETYPE architects
48 Union Wharf Portland, Maine 04101
(207) 772-6022 Fax (207) 772-4056

Project:
GRAND TRUNK BUILDING
1 India Street
Portland, Maine

Revisions:
Issued for Permit 03/15/16

Date: 15 Mar 2016
Scale: As Noted

STRUCTURAL SECTIONS AND DETAILS

S2.01